


First floor plan

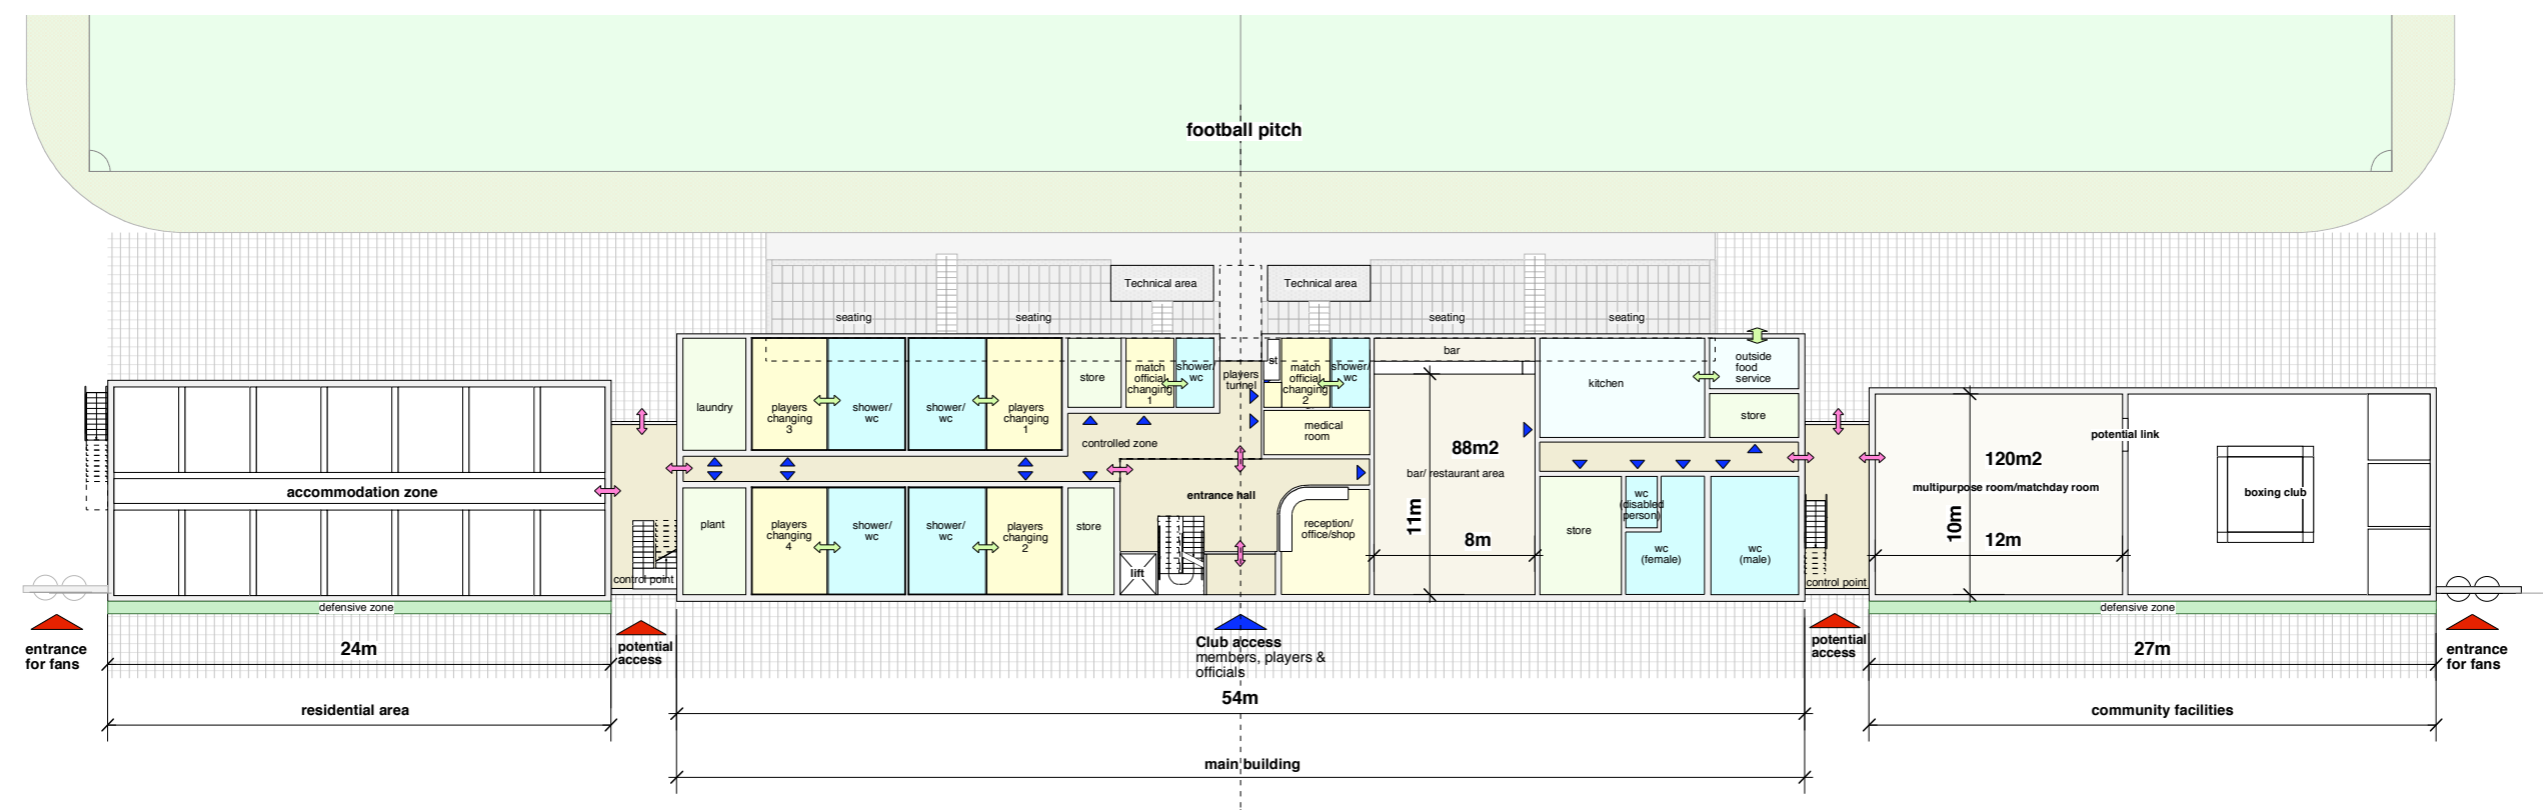

Ground floor plan

1-1.5m² per person is generally required in catering area.
 1m² per person is required for banqueting, rectangular table for 4, 1.5m² per person is required.

STFC, Community facilities and residential development
Stoke Road, Slough

SKETCH PLAN
 18/05/09
 Scale: 1:250 @A2

KKM architects

81 Maygrove Road,
 London, NW6 2EG

Telephone 020 7328 8122
 Fax 020 7328 8949
 E-mail info@kkmarchitects.com