




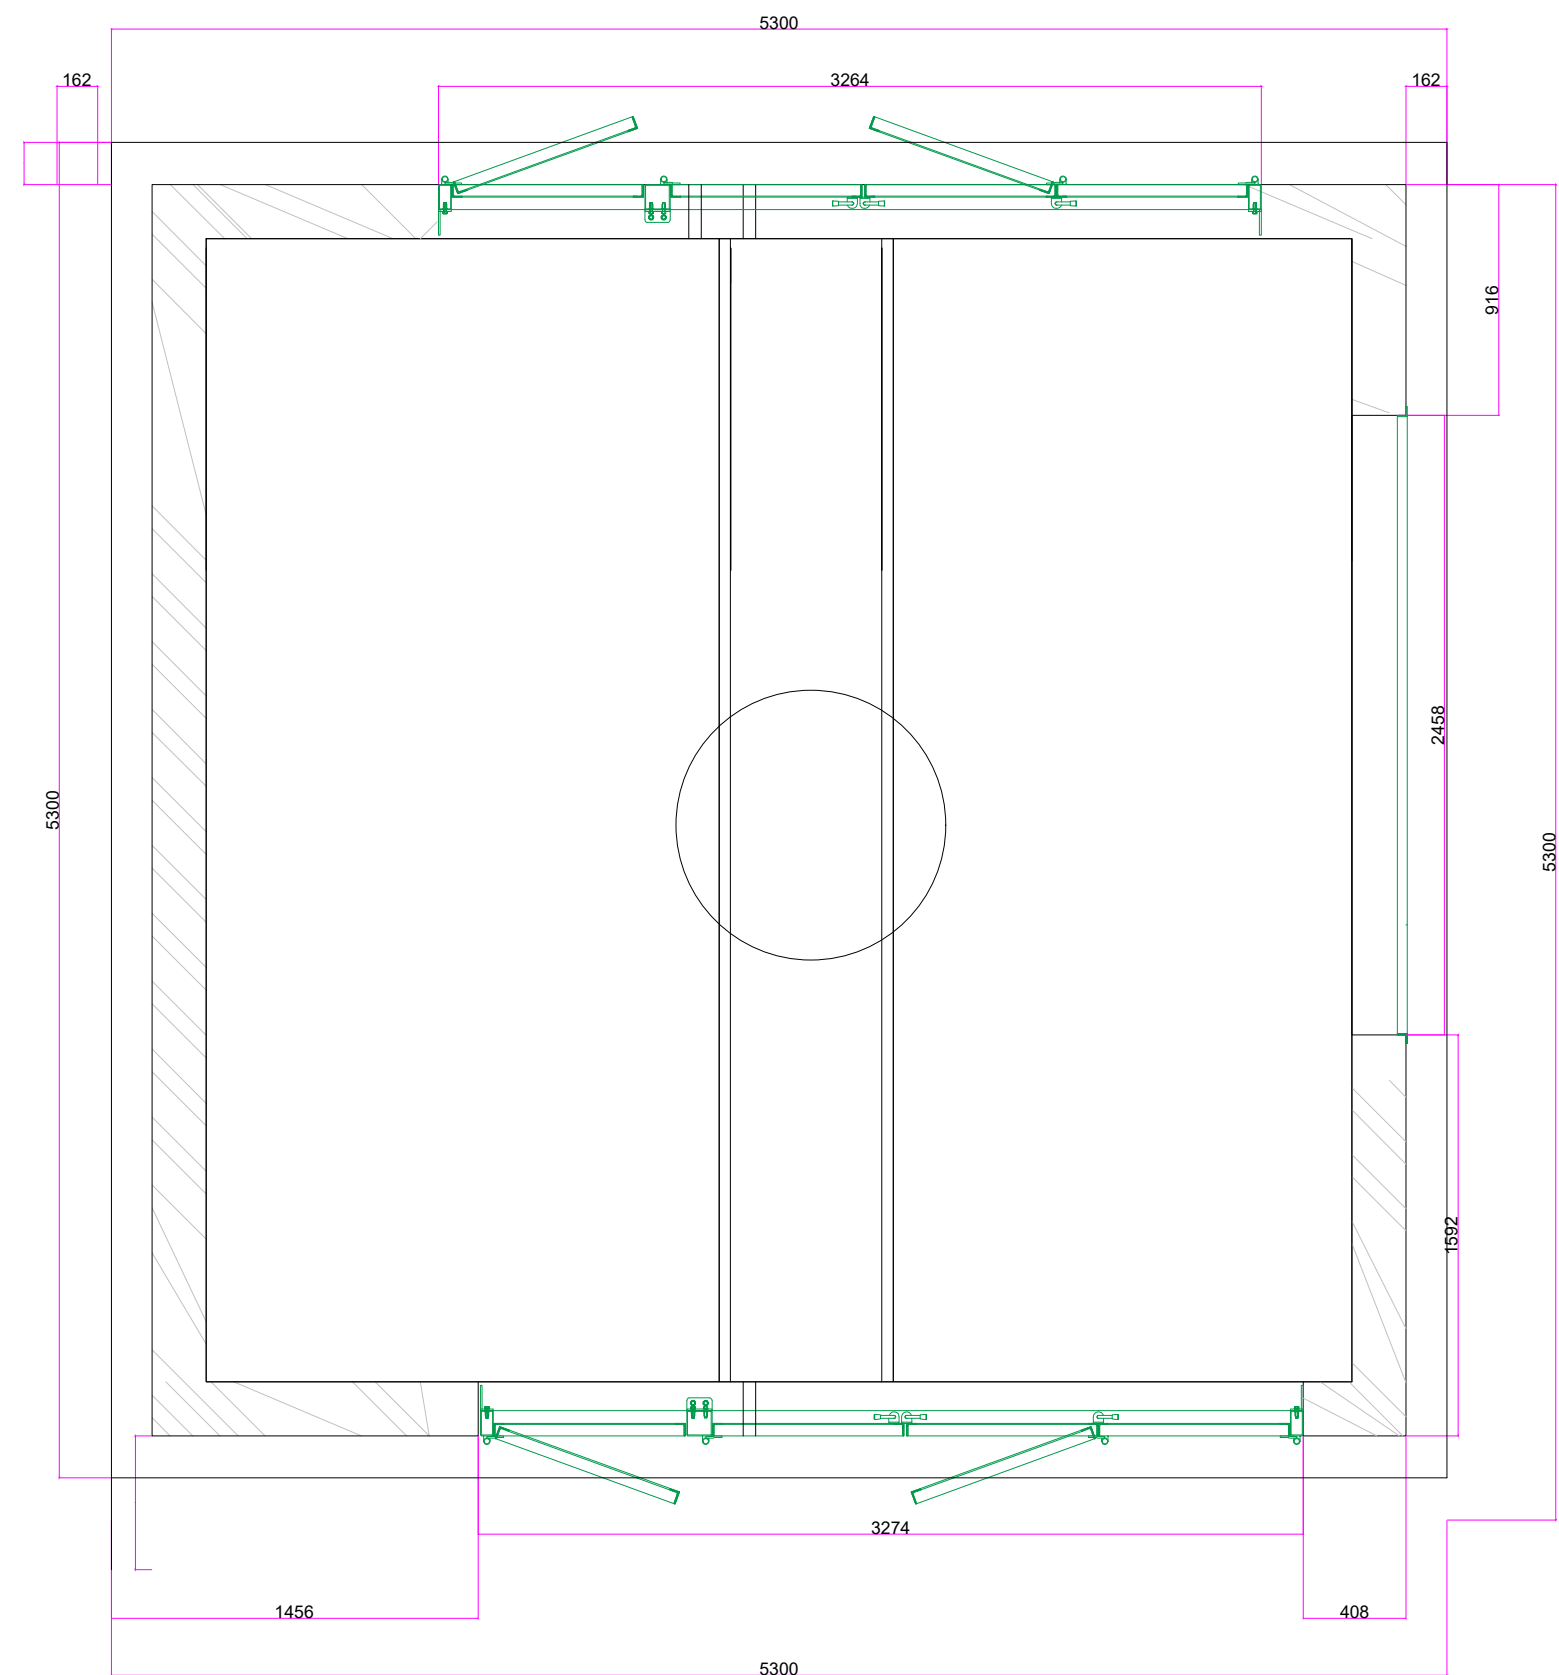

PLAN VIEW

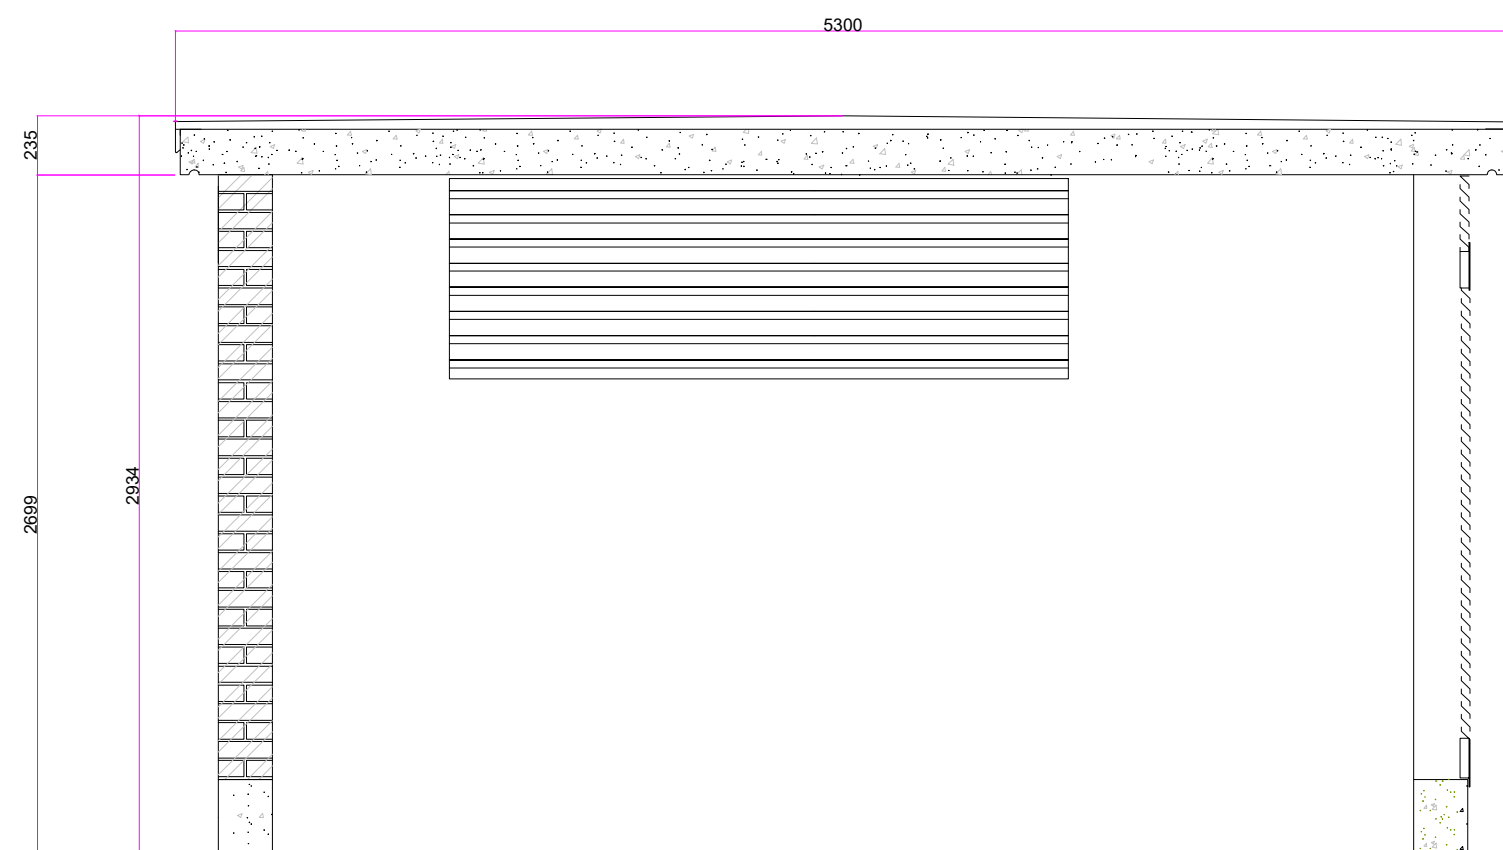

SIDE ELEVATIONS

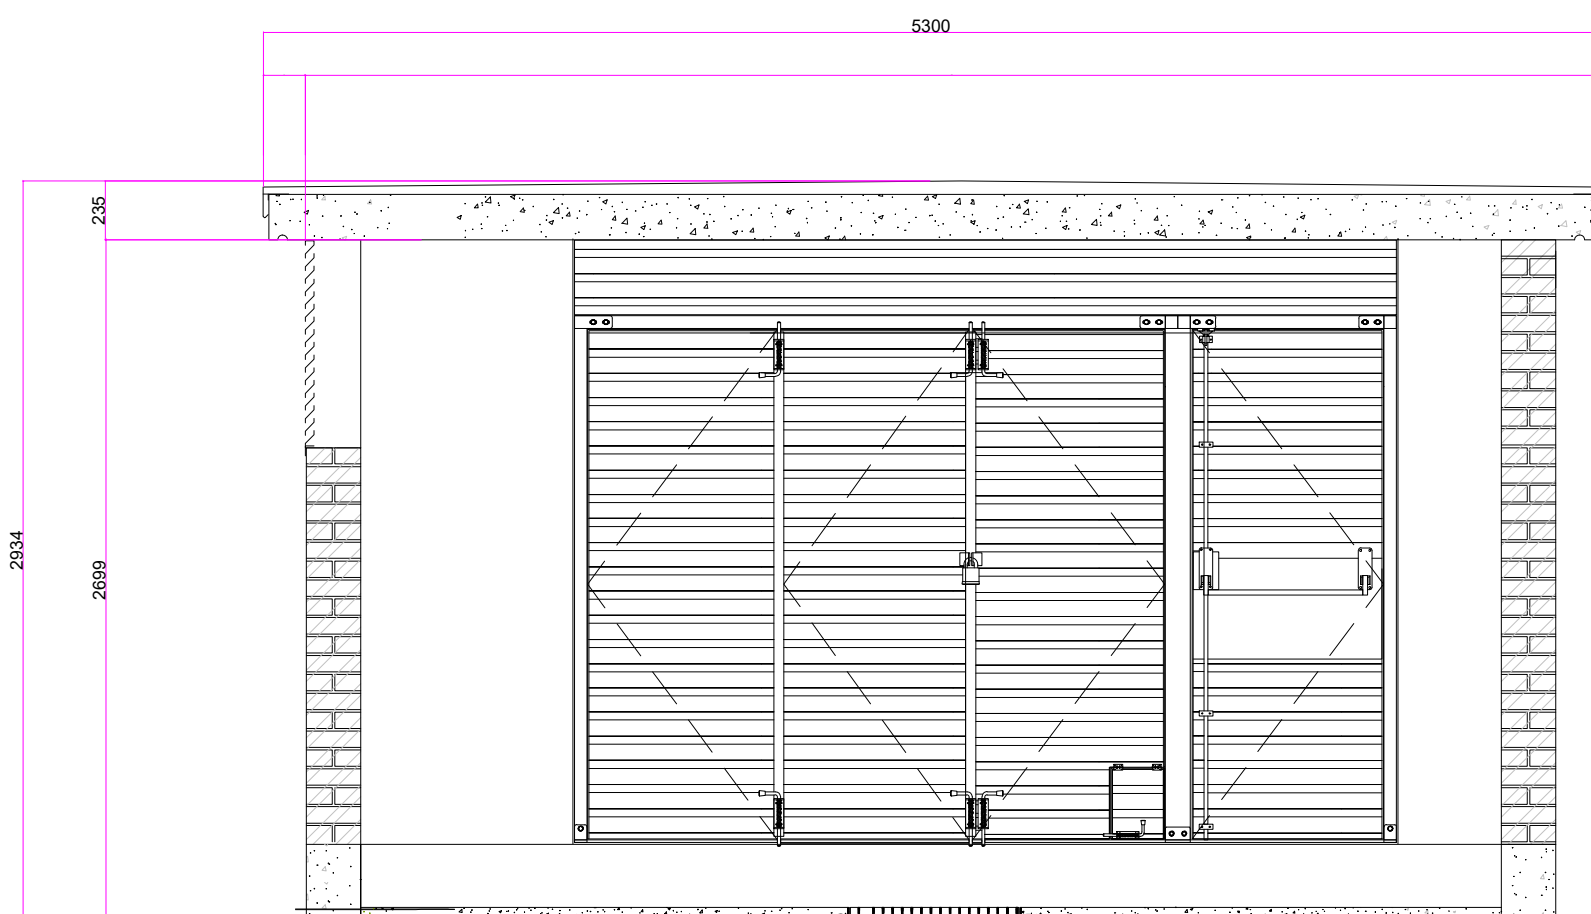

FRONT & REAR ELEVATIONS



-	Updated Set	20.02.25	
-	First Issue	22.11.24	
Rev	Description	Date	Checked
Drawing No.			
CON-EDFR-ZZ-B4ZZ-D-E-01203			
Project			
Manor Farm			
Title			
DNO Substation			
Scale	1:30 @A1	Drawn by	Checked
		BE	Date
			20.11.24