



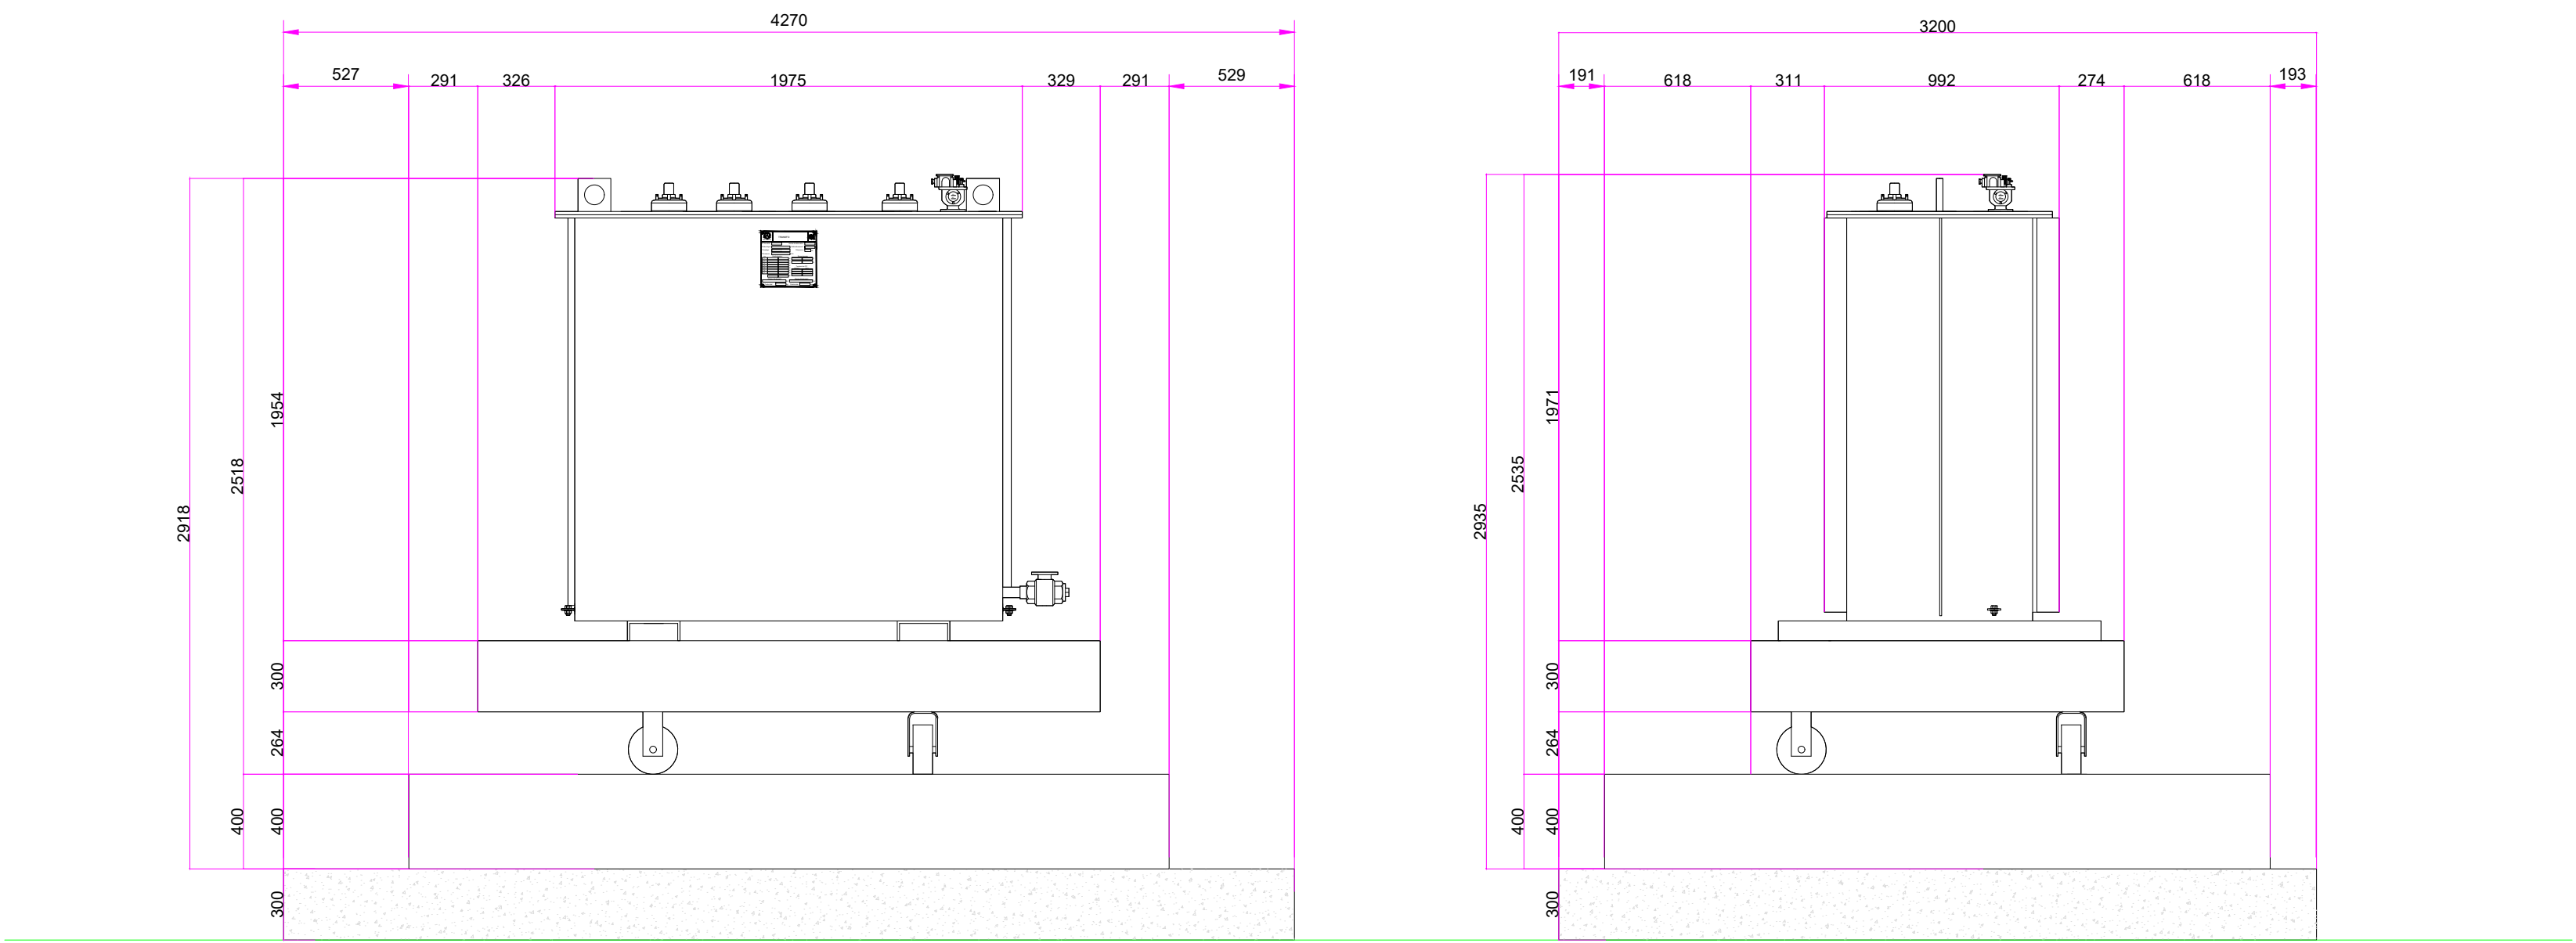

FRONT/REAR ELEVATIONS

SIDE ELEVATIONS

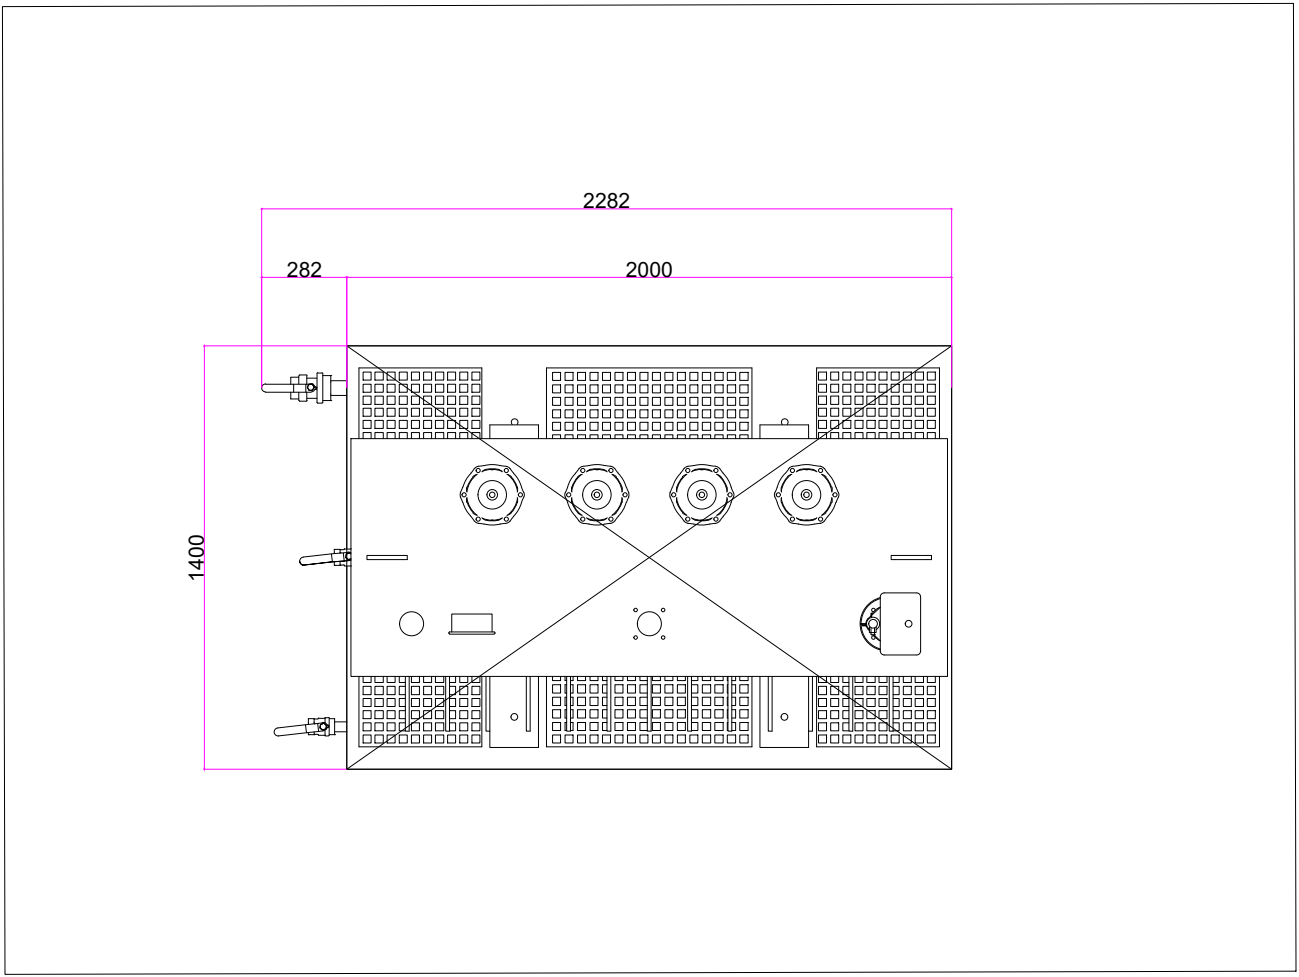

PLAN VIEW

-	Updated Set	20.02.25	
-	First Issue	22.11.24	
Rev	Description	Date	Checked
Drawing No.			
CON-EDFR-ZZ-B400-D-E-01205			
Project			
Manor Farm			
Title			
Auxiliary Transformer / Earthing Transformer			
Scale	1:25 @A1	Drawn by BE	Checked Date 20.11.24