




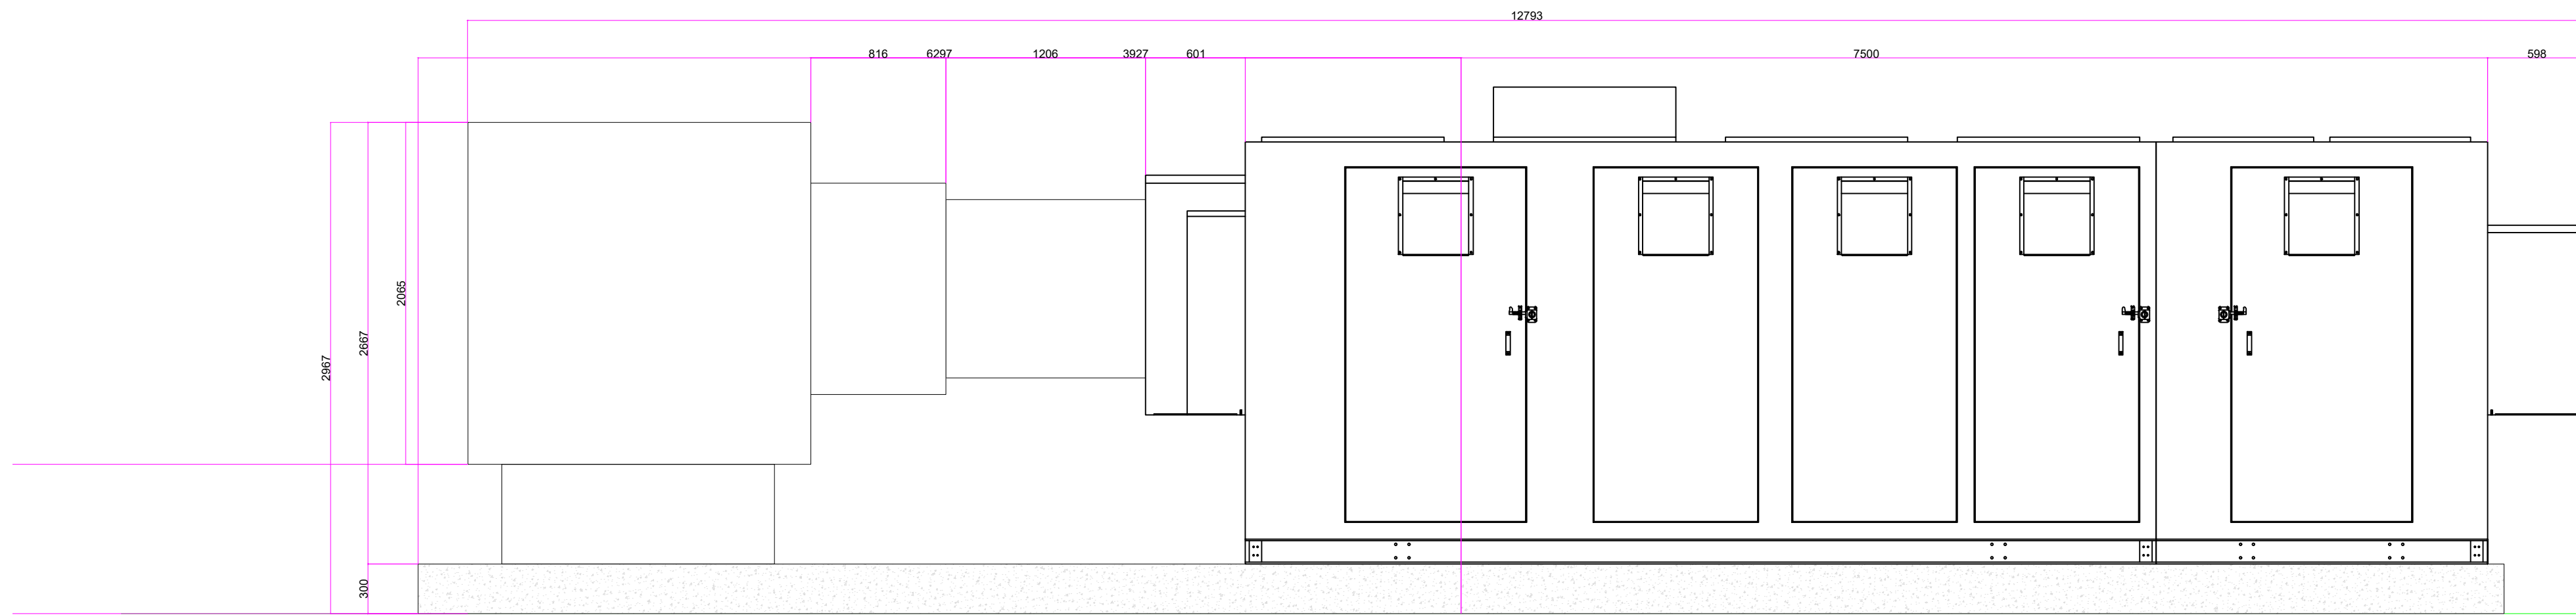

FRONT ELEVATION

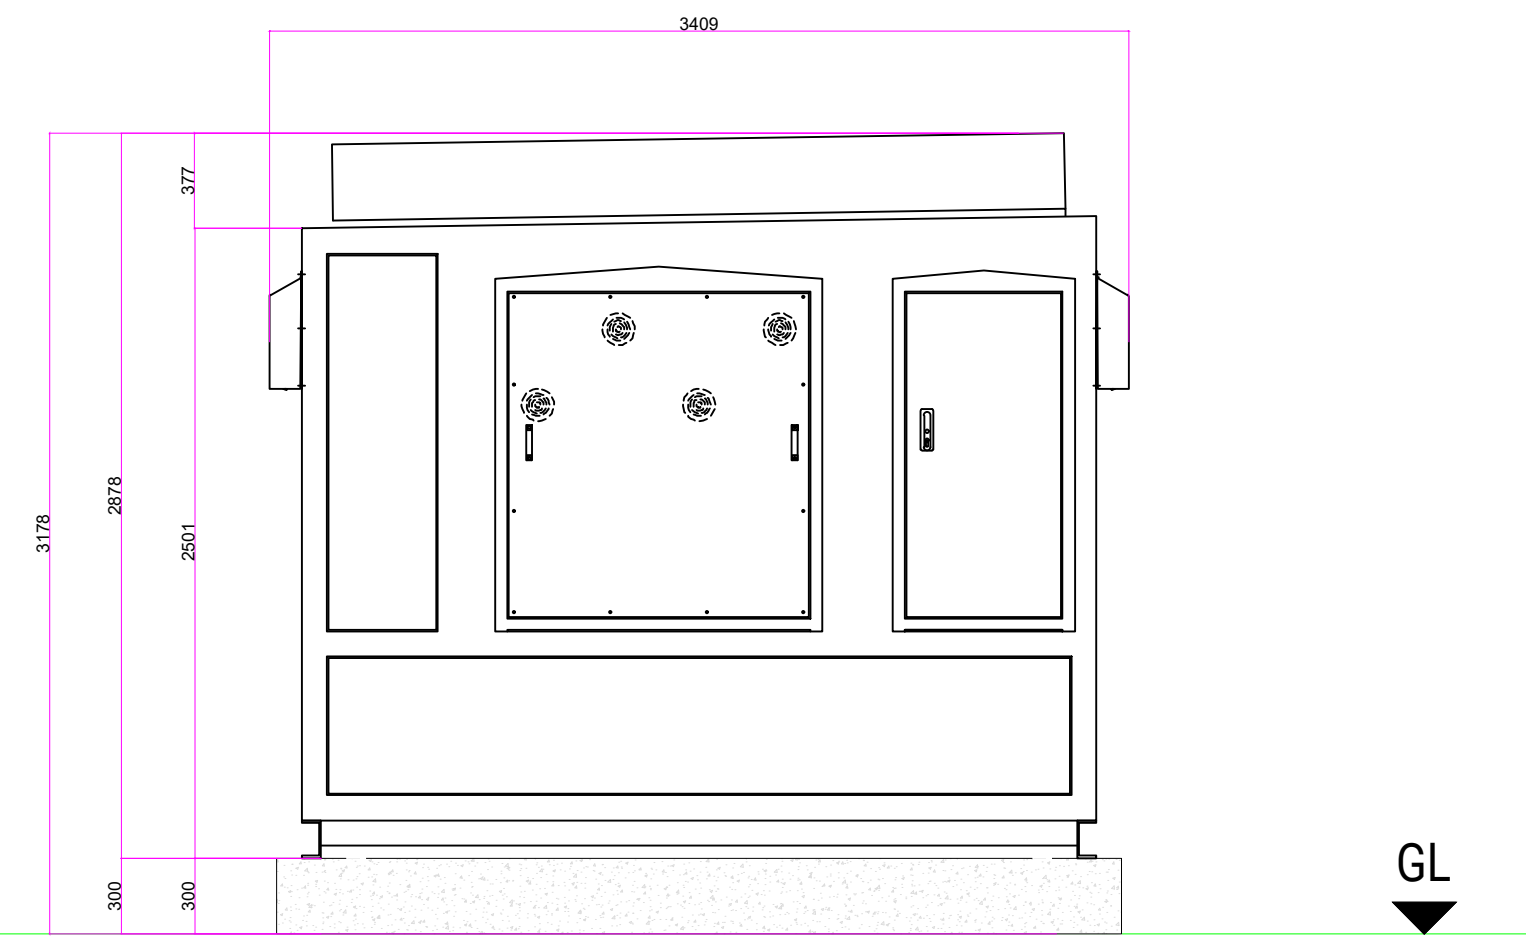

SIDE ELEVATIONS

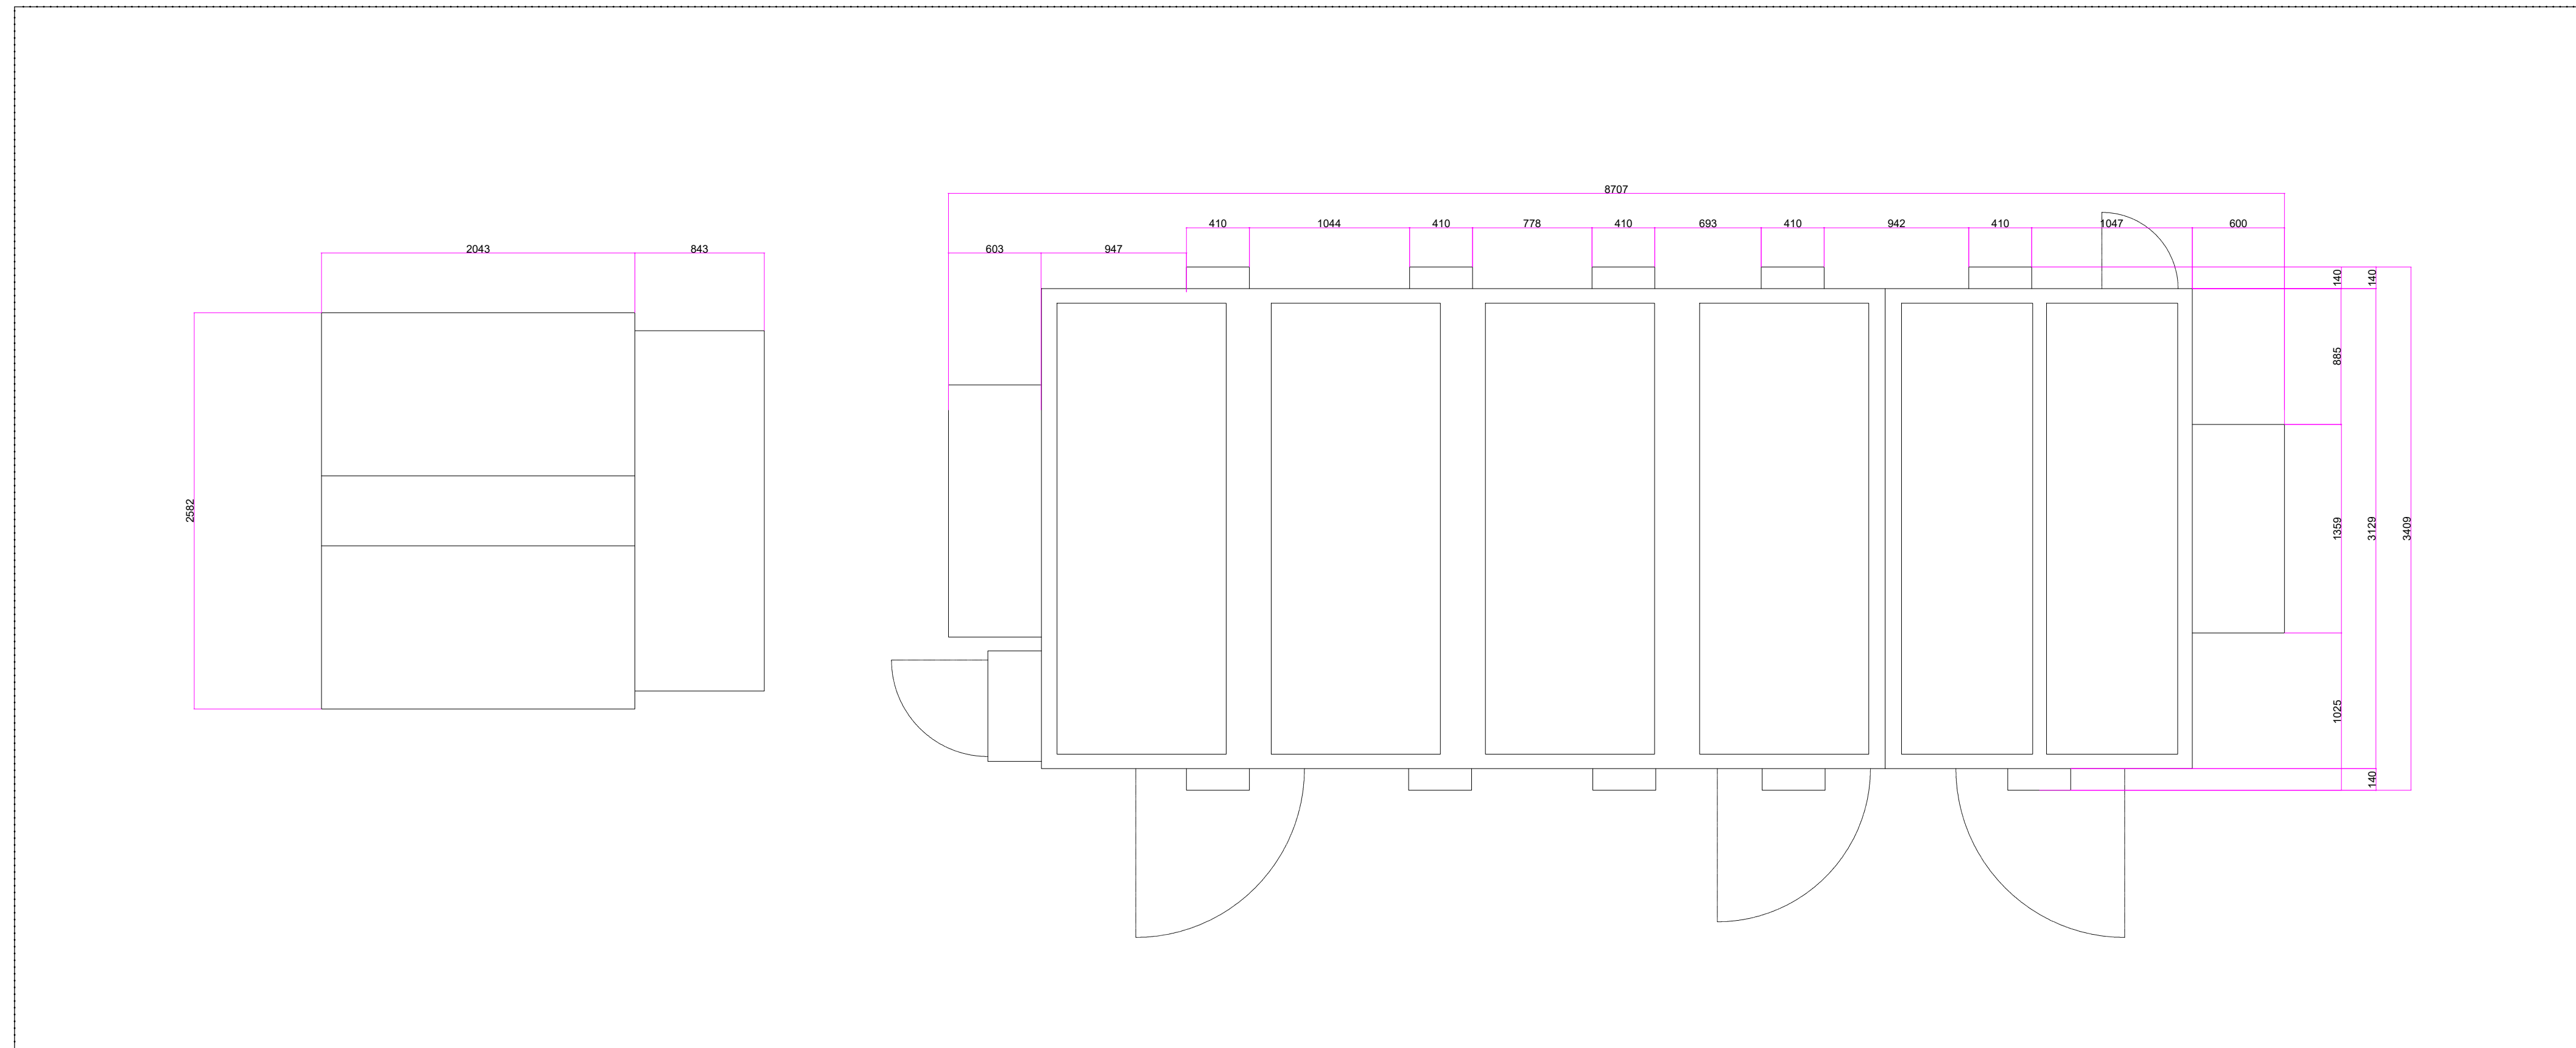

PLAN VIEW

0 1 2 3 4 5m

-	Updated Set	20.02.25	
-	First Issue	22.11.24	
Rev	Description	Date	Checked
Drawing No. CON-EDFR-ZZ-B4ZZ-D-E-01210			
Project Manor Farm			
Title Harmonic Filter Arrangement			
Scale	1:30 @A1	Drawn by BE	Checked 20.11.24