




FRONT ELEVATION

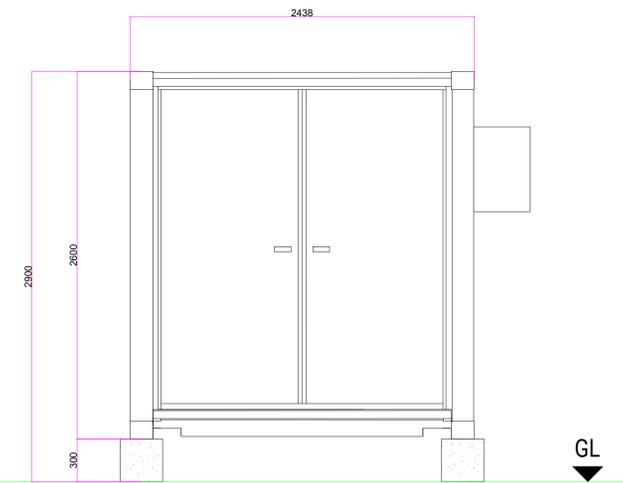

SIDE ELEVATION

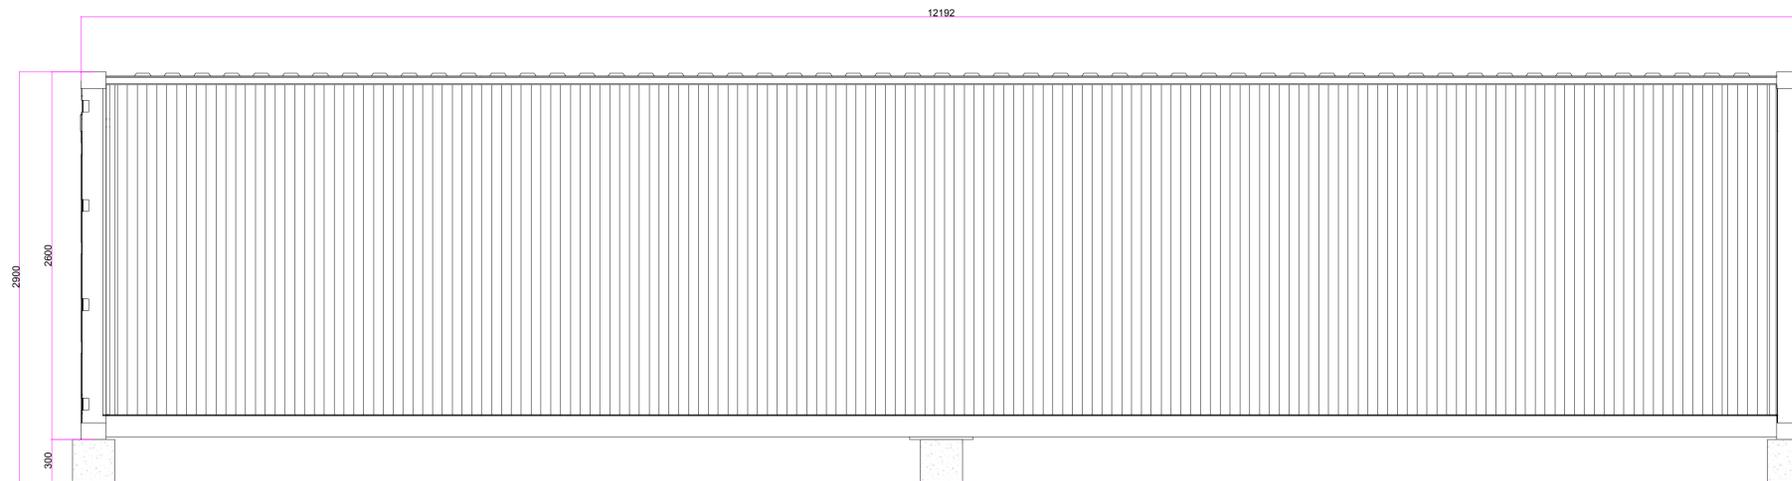

REAR ELEVATION

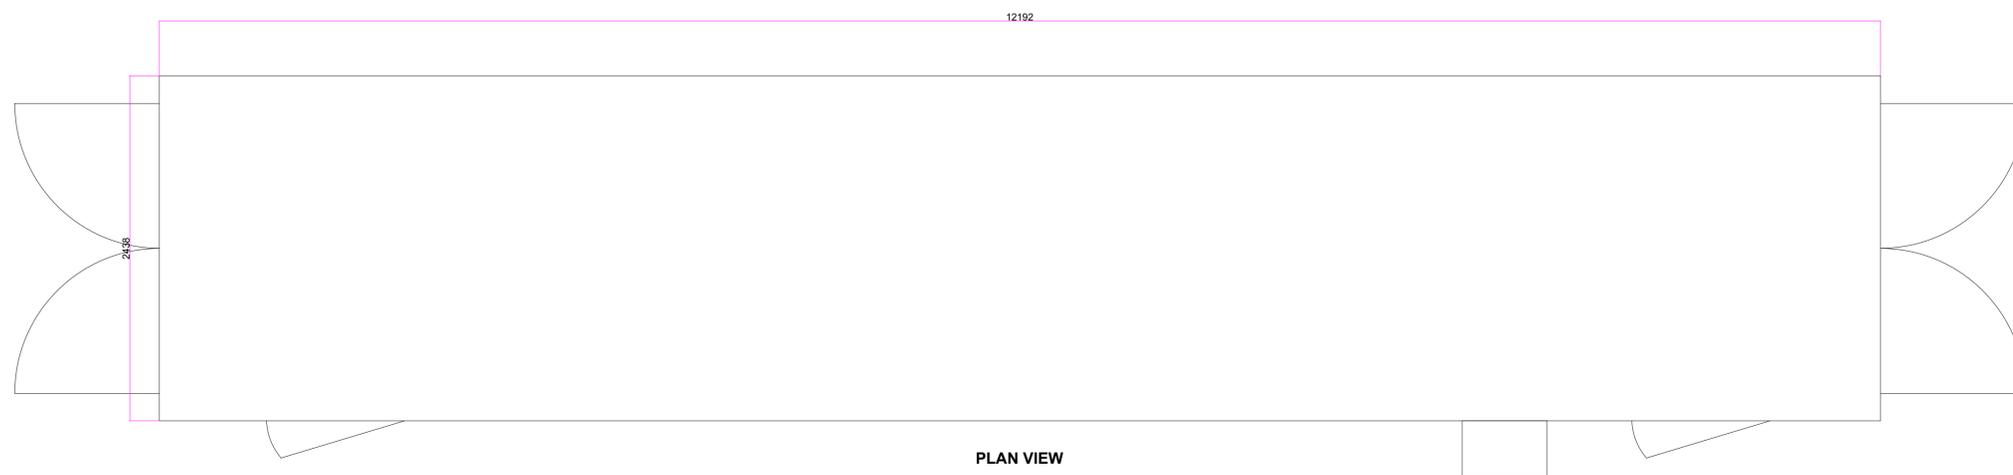

PLAN VIEW

-	Updated Set	20.02.25	
-	First Issue	22.11.24	
Rev	Description	Date	Checked

Drawing No. **CON-EDFR-ZZ-B4ZZ-D-E-01201**

Project **Manor Farm**

Title **Storage Container**

Scale **1:25 @A1** Drawn by **BE** Checked **BE** Date **20.11.24**