




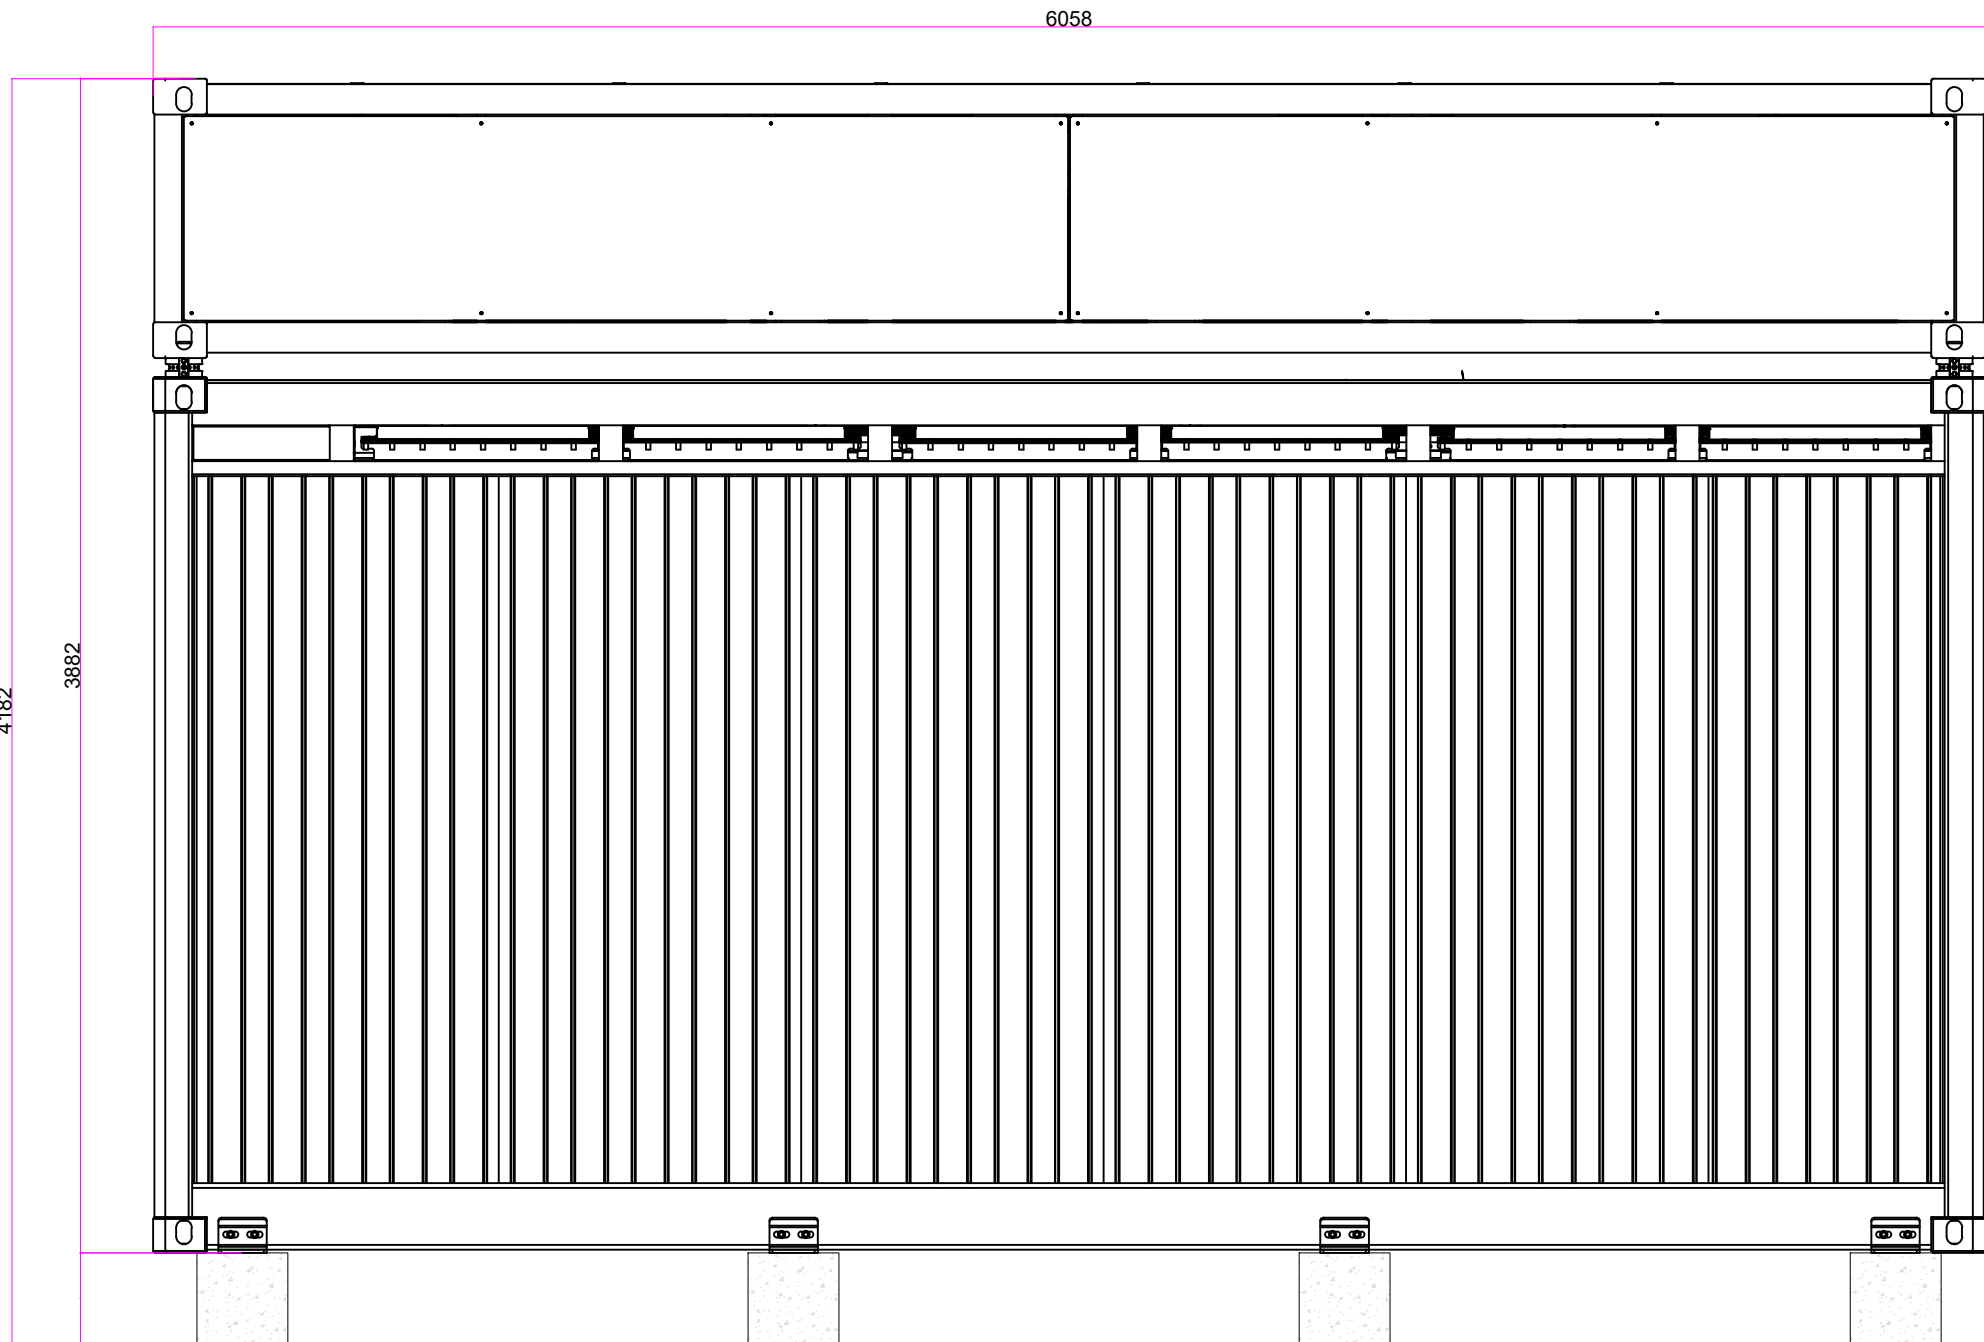


REAR ELEVATION

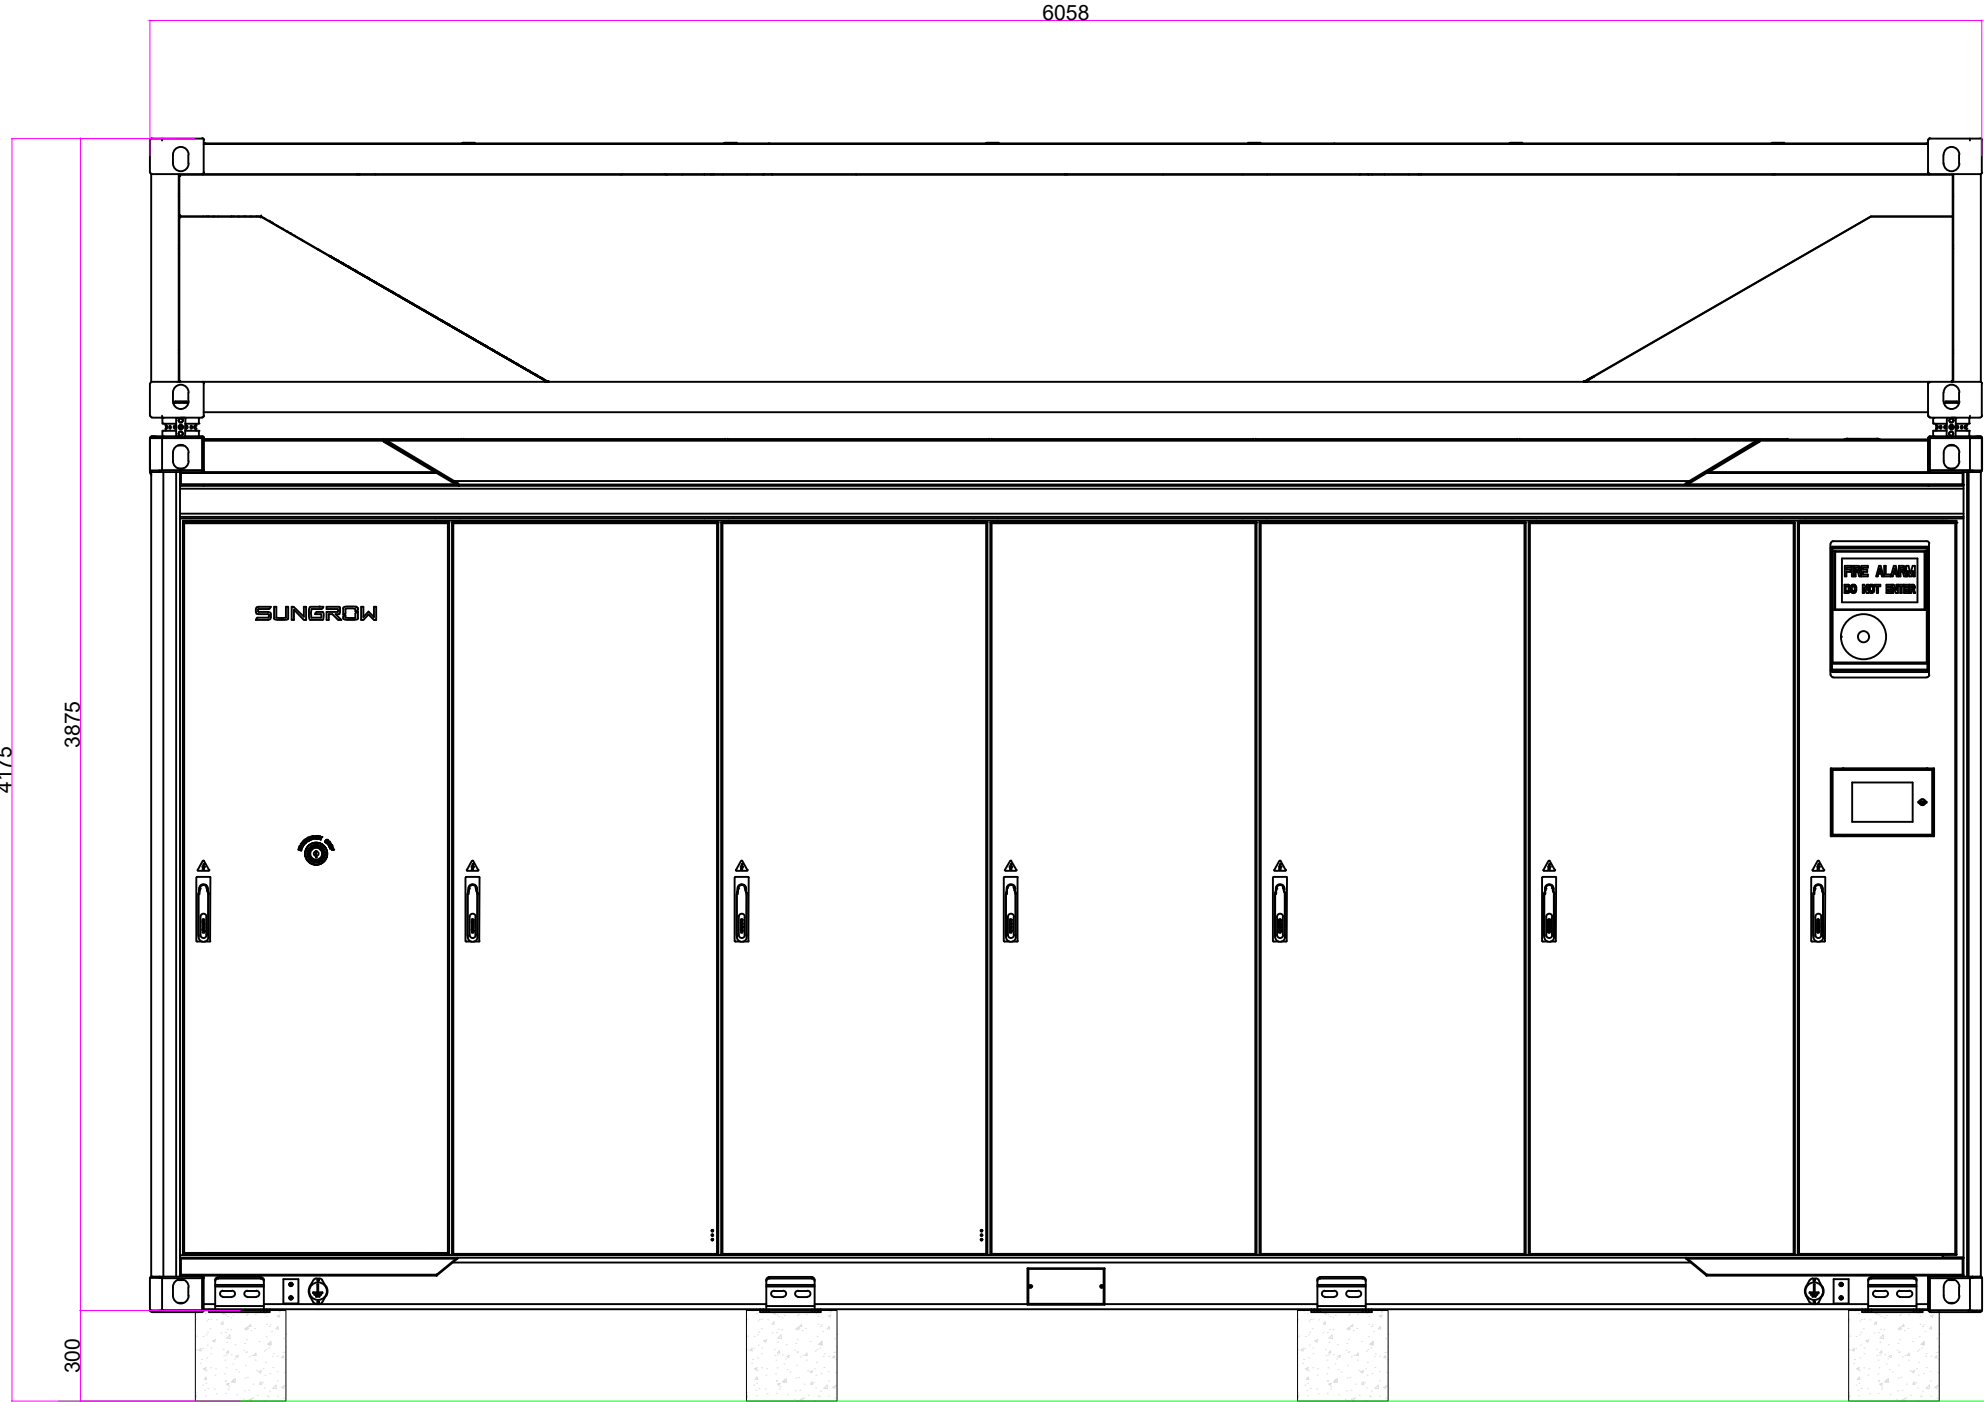


FRONT ELEVATION

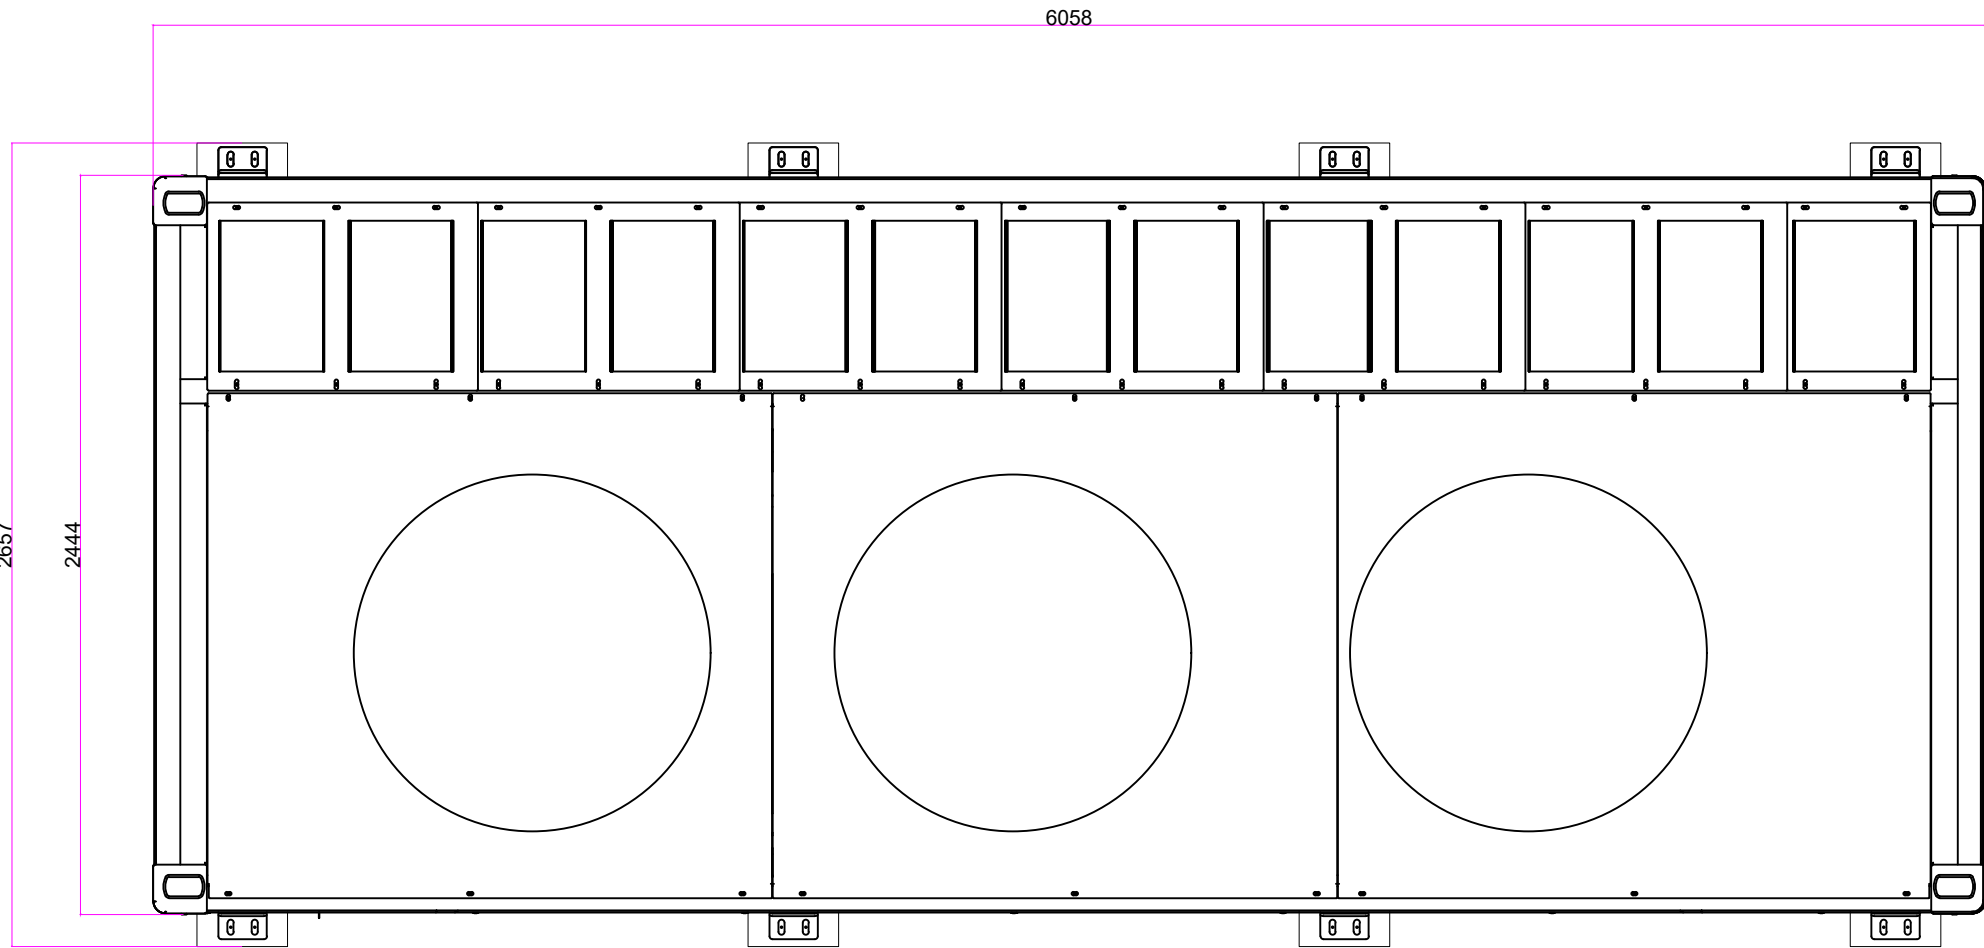


PLAN VIEW

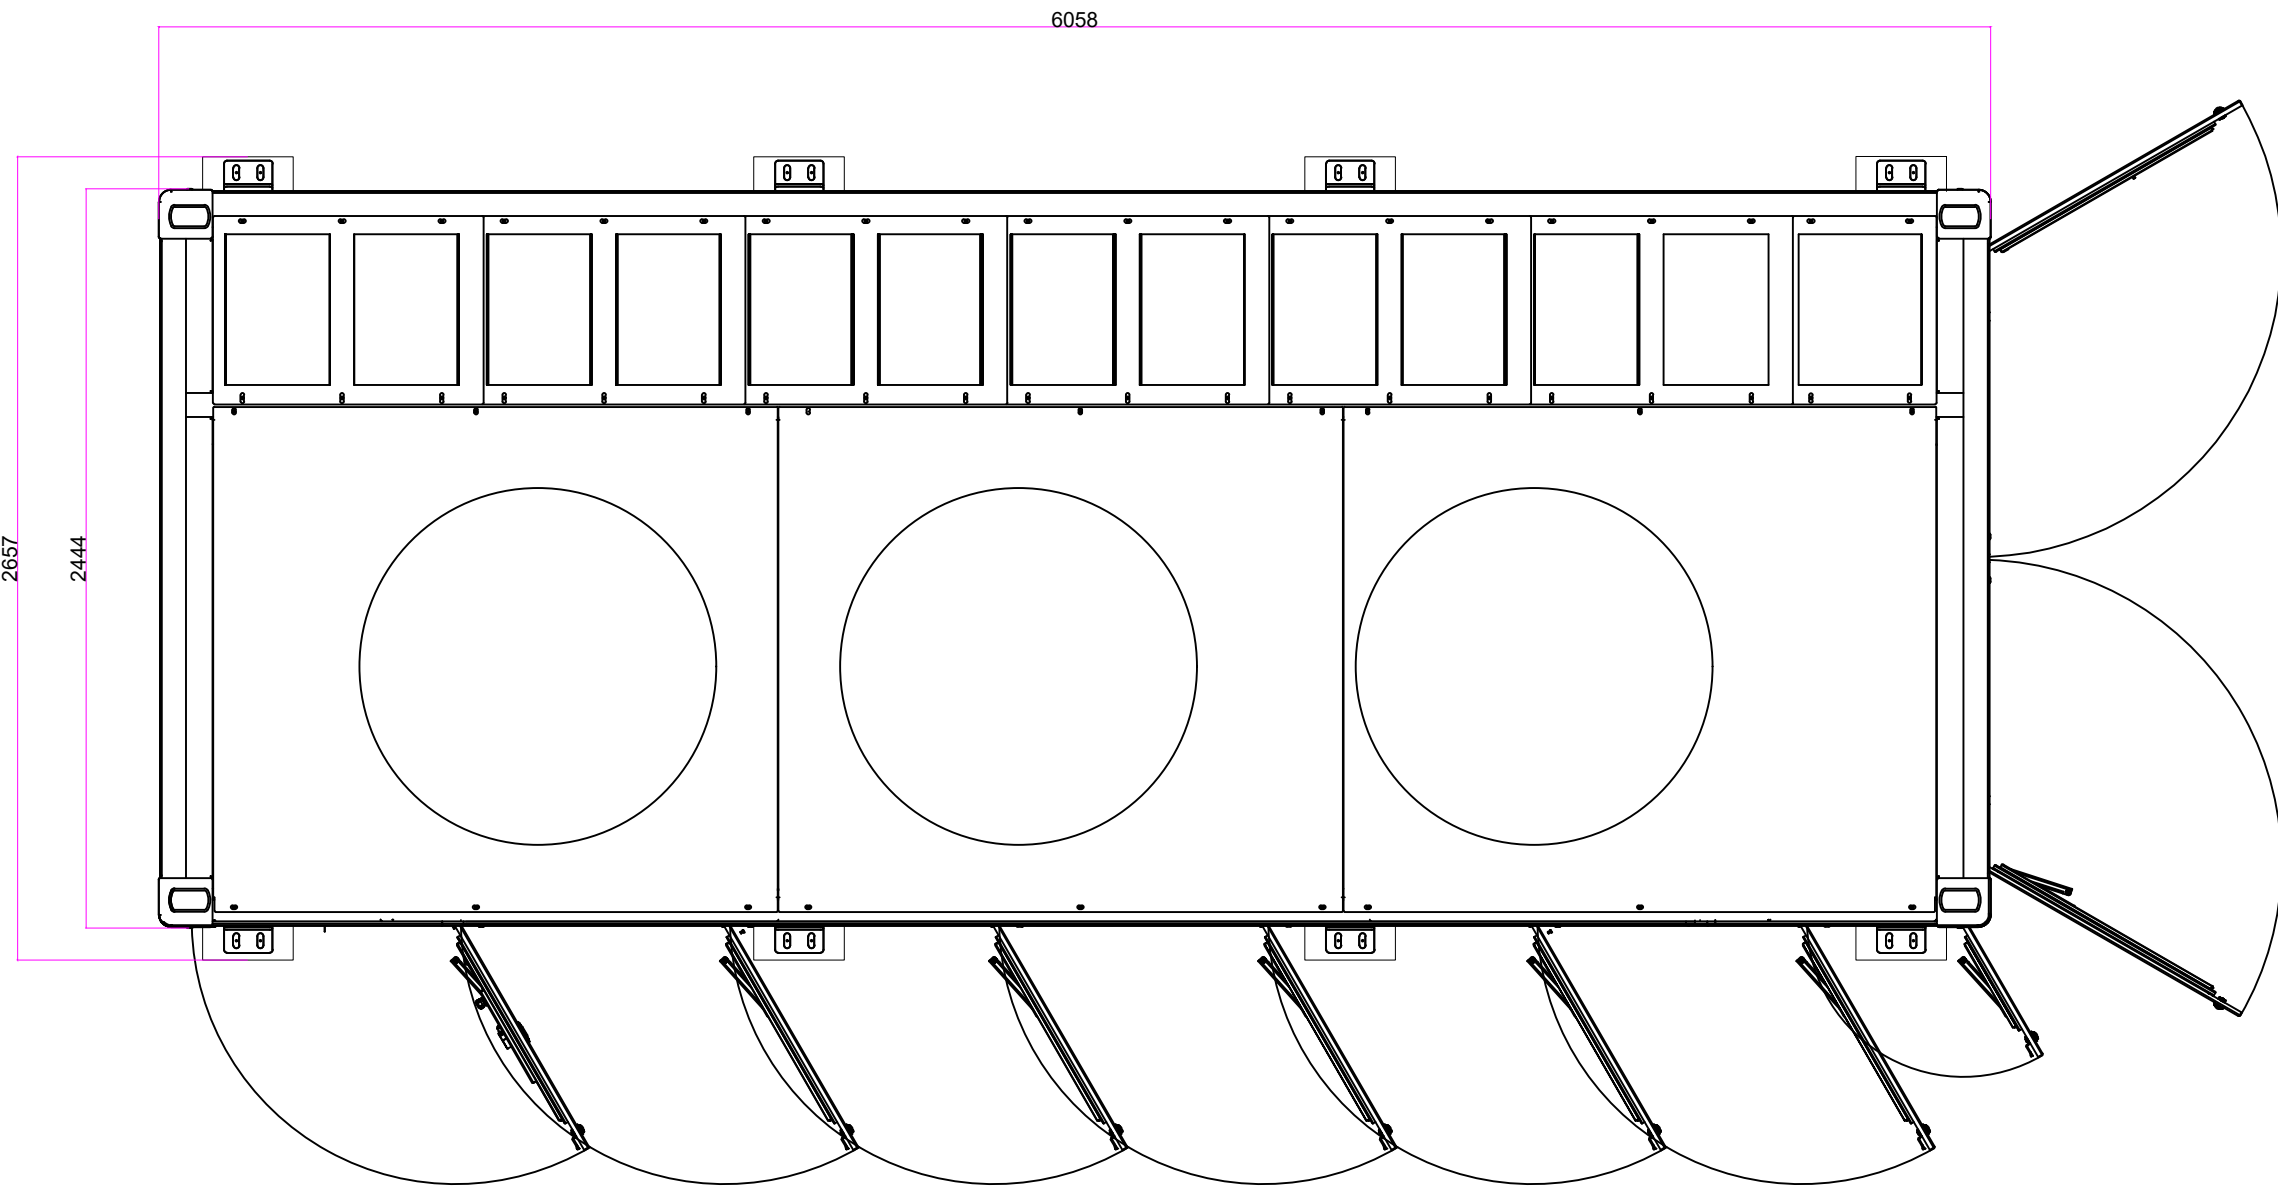

PLAN VIEW - OPEN STATE

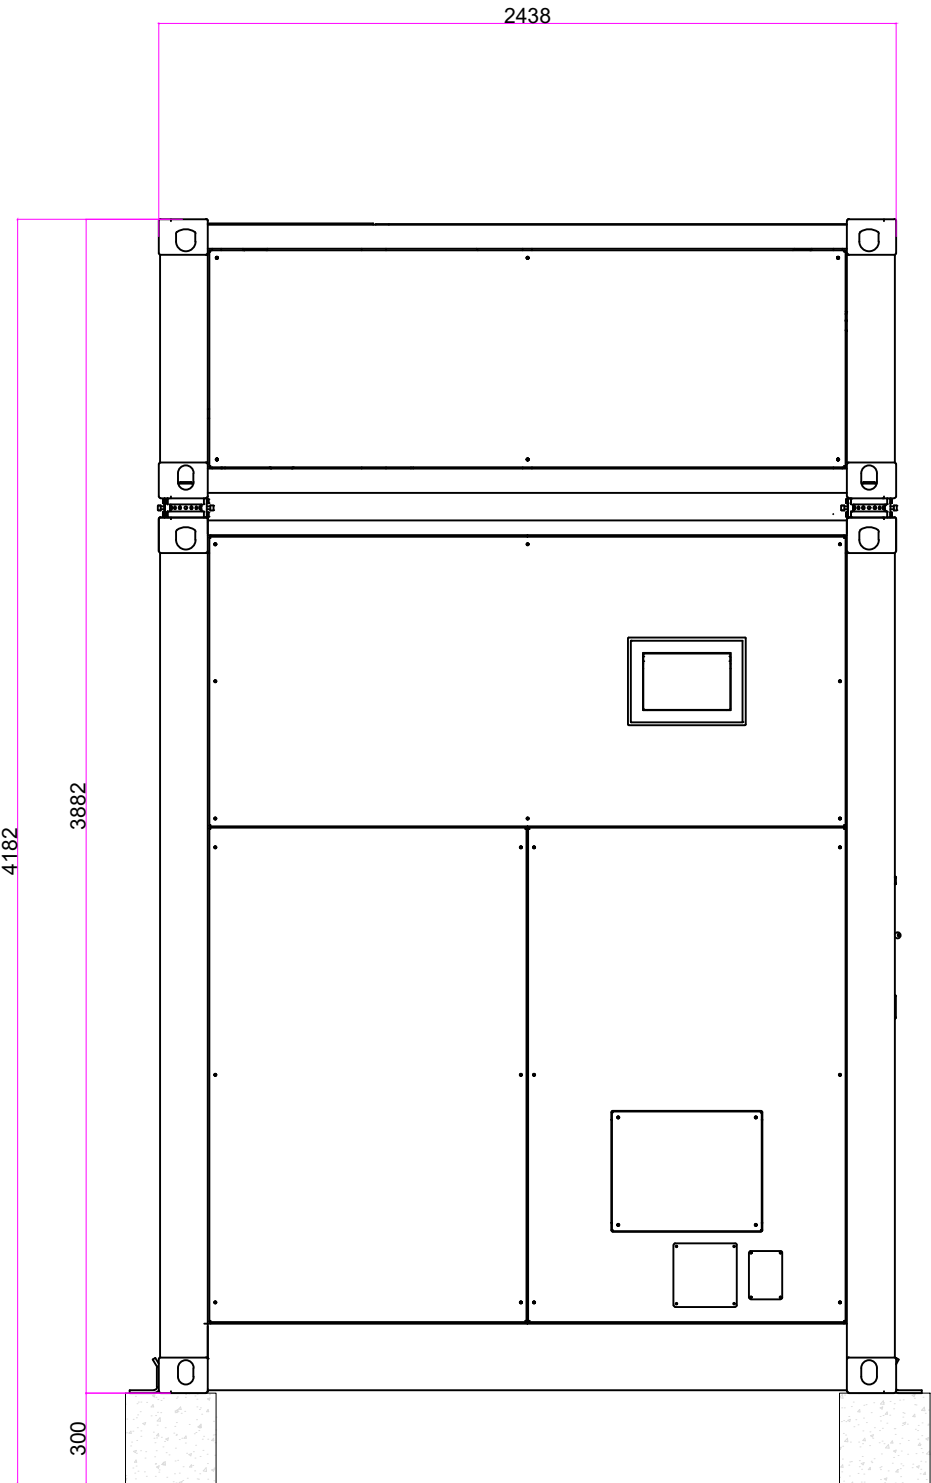

SIDE ELEVATIONS

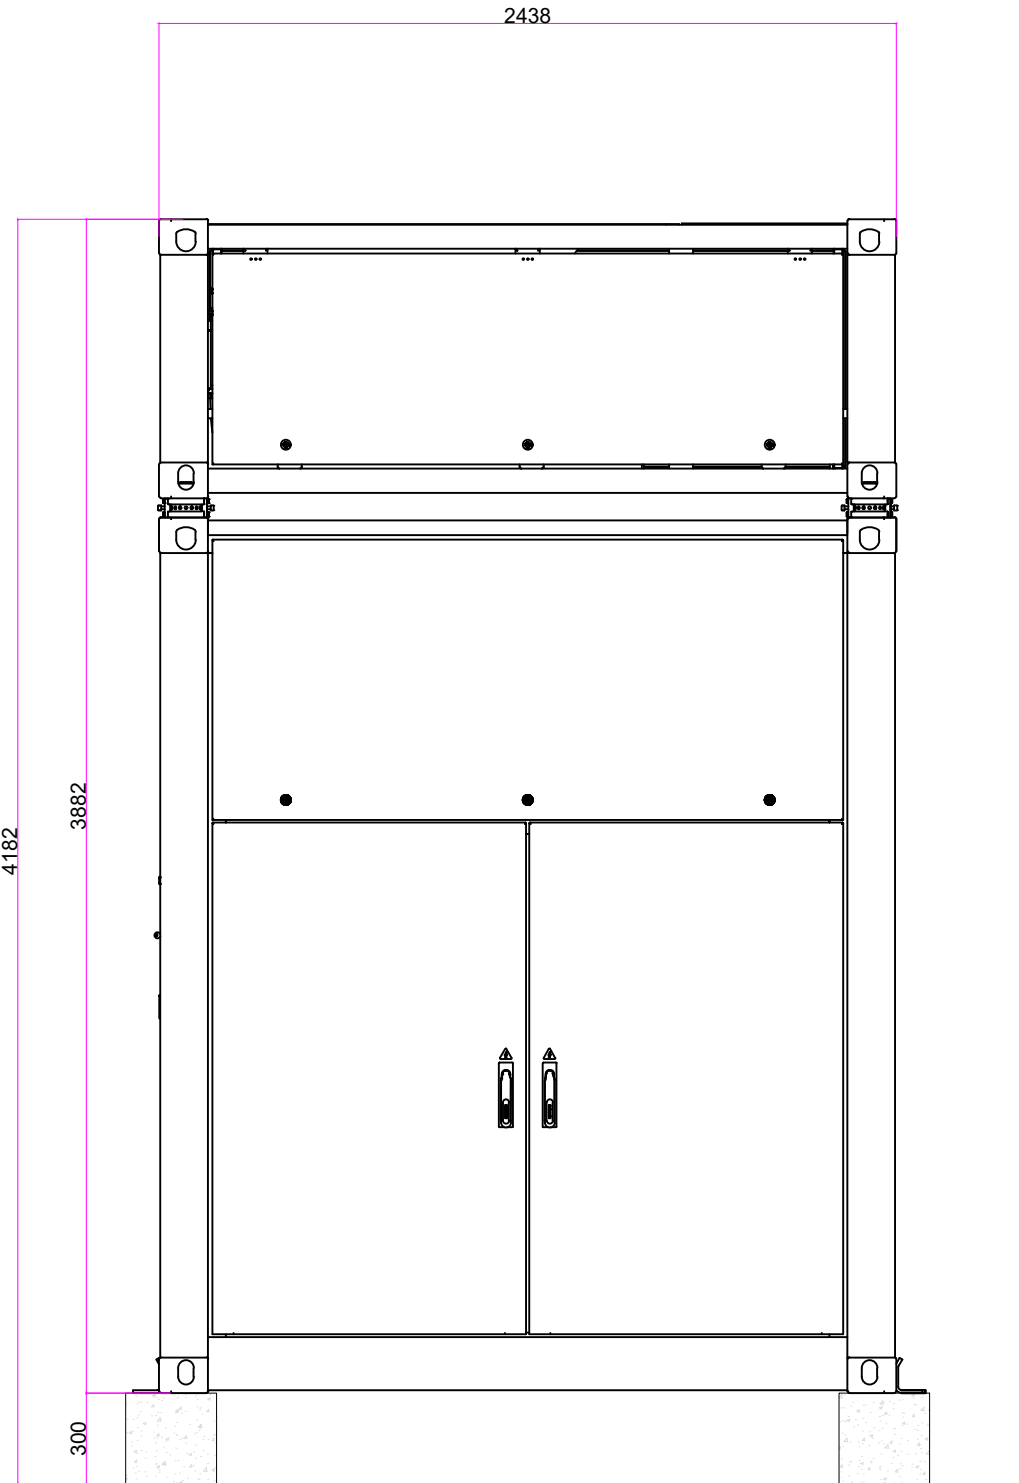

SIDE ELEVATIONS

-	Updated Set	20.02.25	
-	First Issue	22.11.24	
Rev	Description	Date	Checked
Drawing No. CON-EDFR-ZZ-B4ZZ-D-E-01202			
Project Manor Farm			
Title BESS Unit			
Scale	1:25 @A1	Drawn by BE	Checked Date 20.11.24