



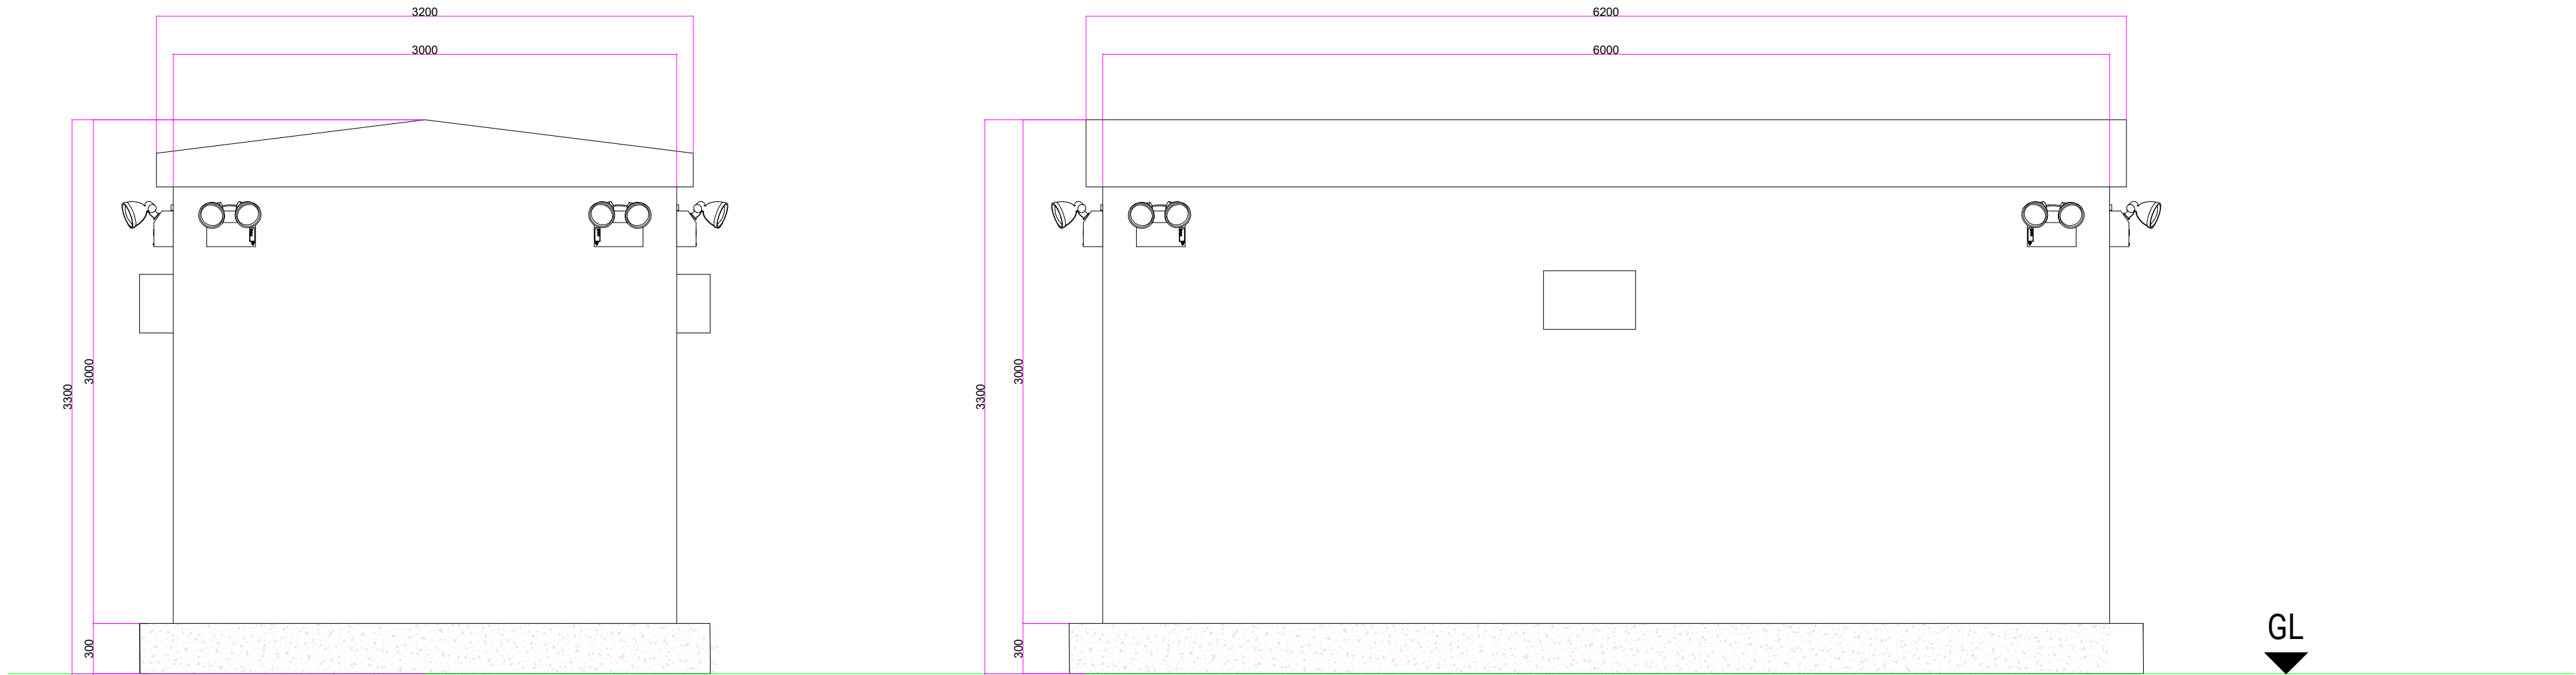


SIDE ELEVATION

REAR ELEVATION

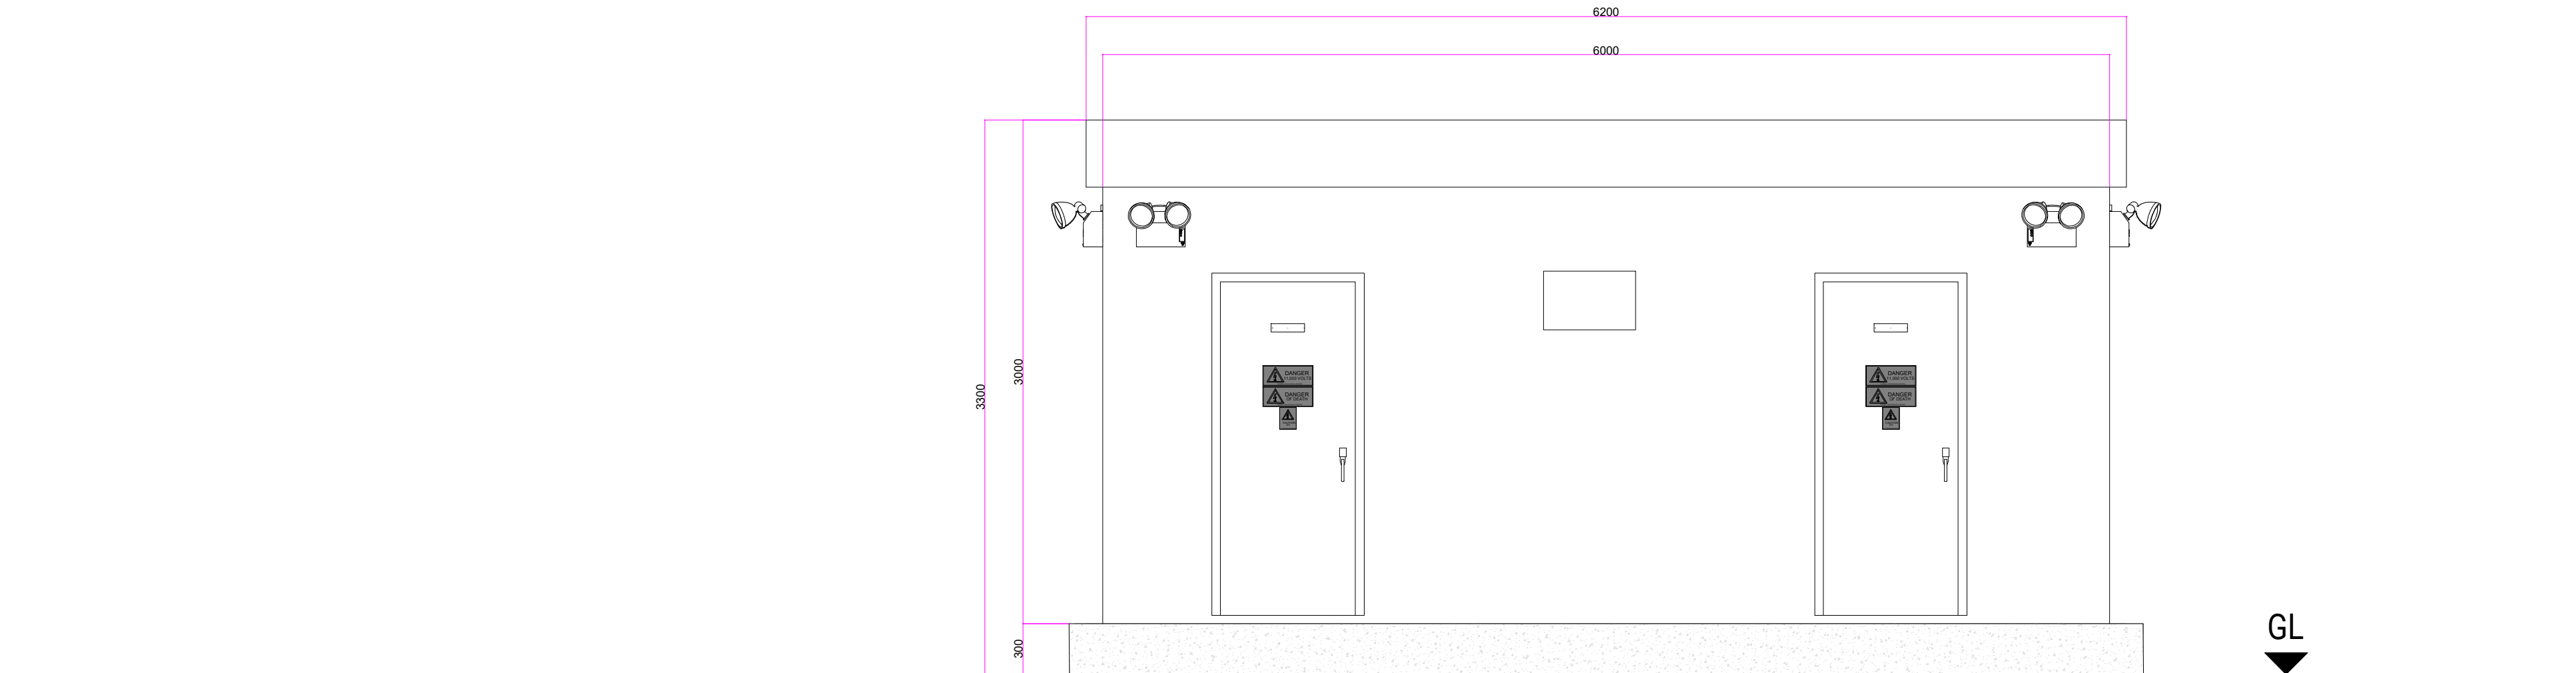

FRONT ELEVATION

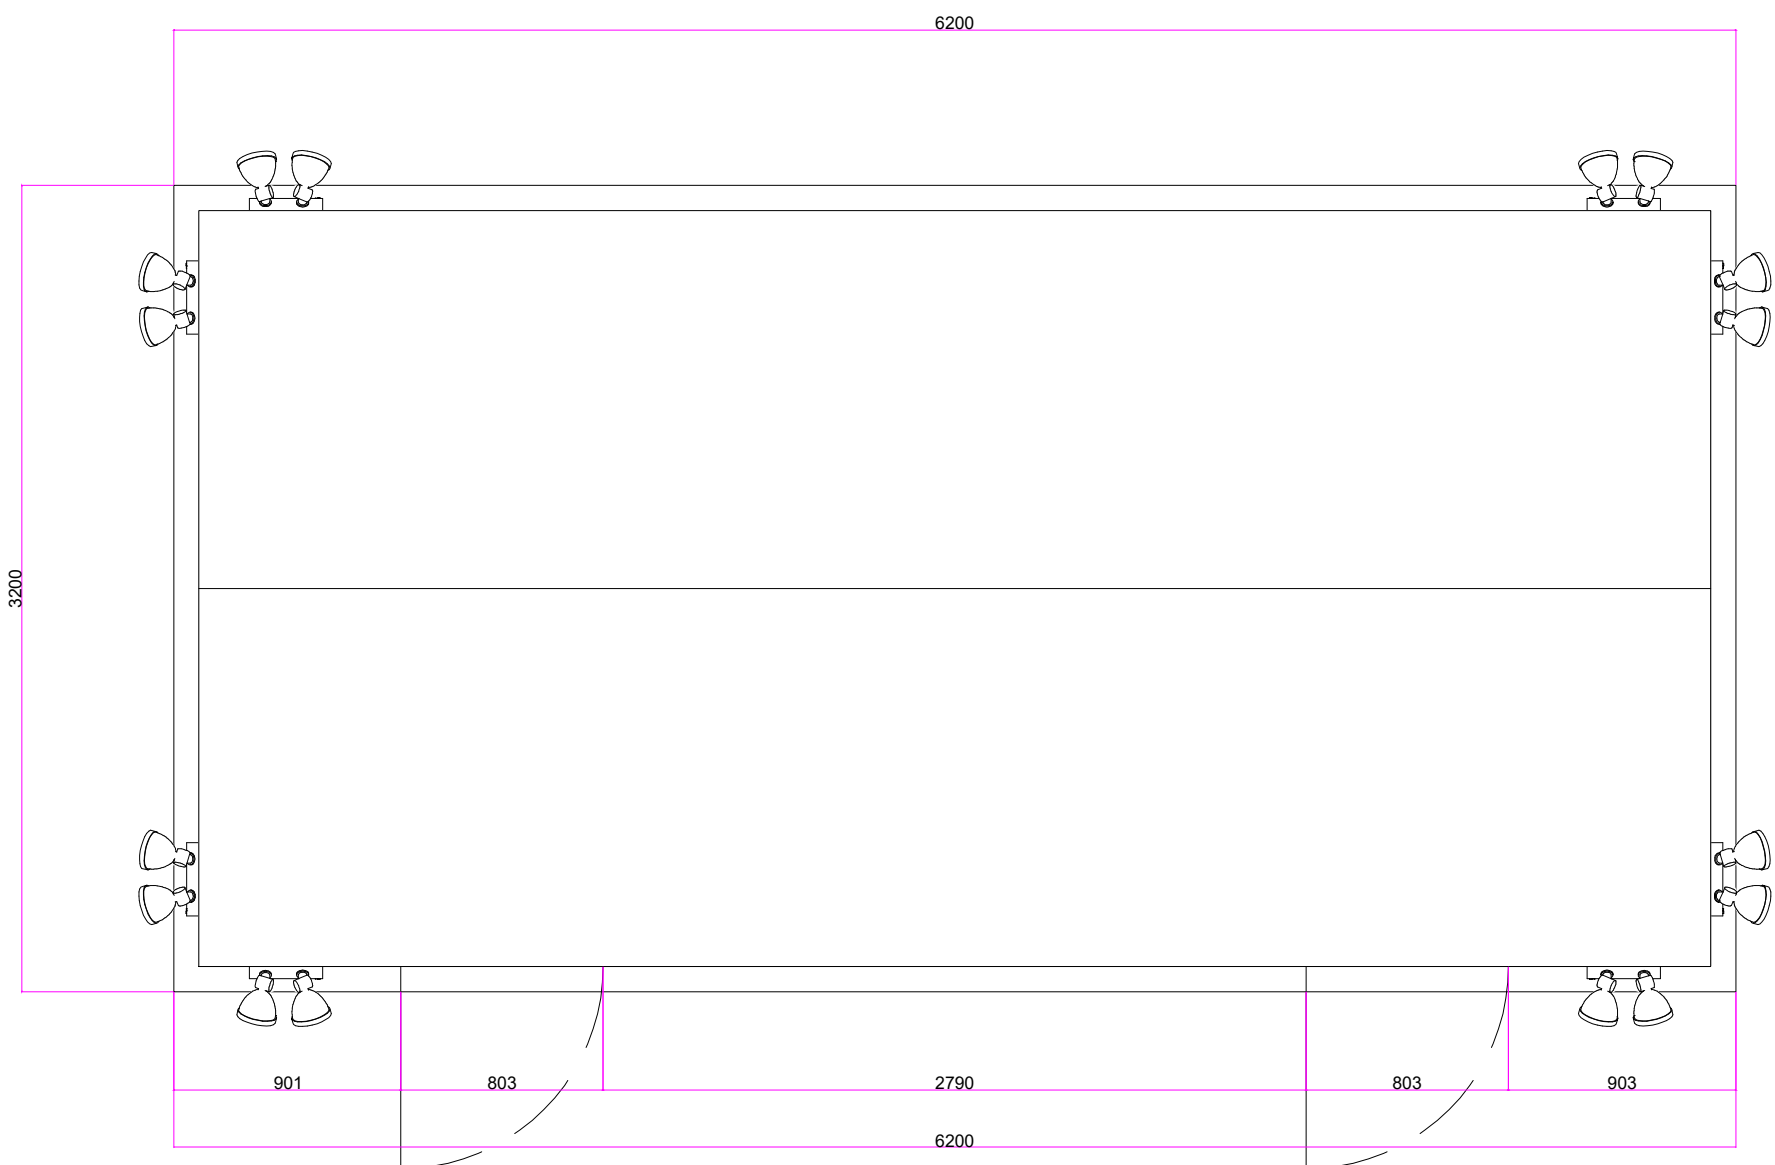

PLAN VIEW

0 1 2 3 4 5m

-	Updated Set	20.02.25	
-	First Issue	22.11.24	
Rev	Description	Date	Checked

Drawing No. CON-EDFR-ZZ-B4ZZ-D-E-01206

Project Manor Farm

Title LV Auxiliary Switch Room, Control Room & Welfare Unit Arrangement

Scale 1:30 @A1 Drawn by BE Checked Date 20.11.24