






REAR ELEVATION

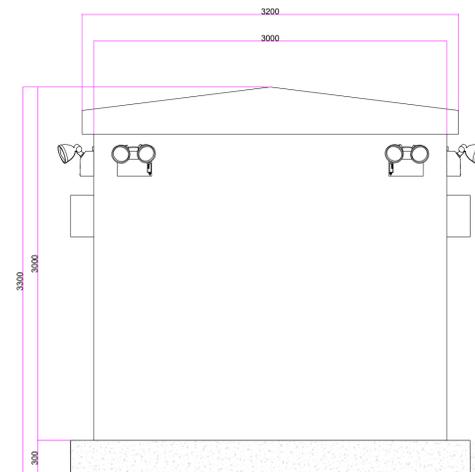

SIDE ELEVATION

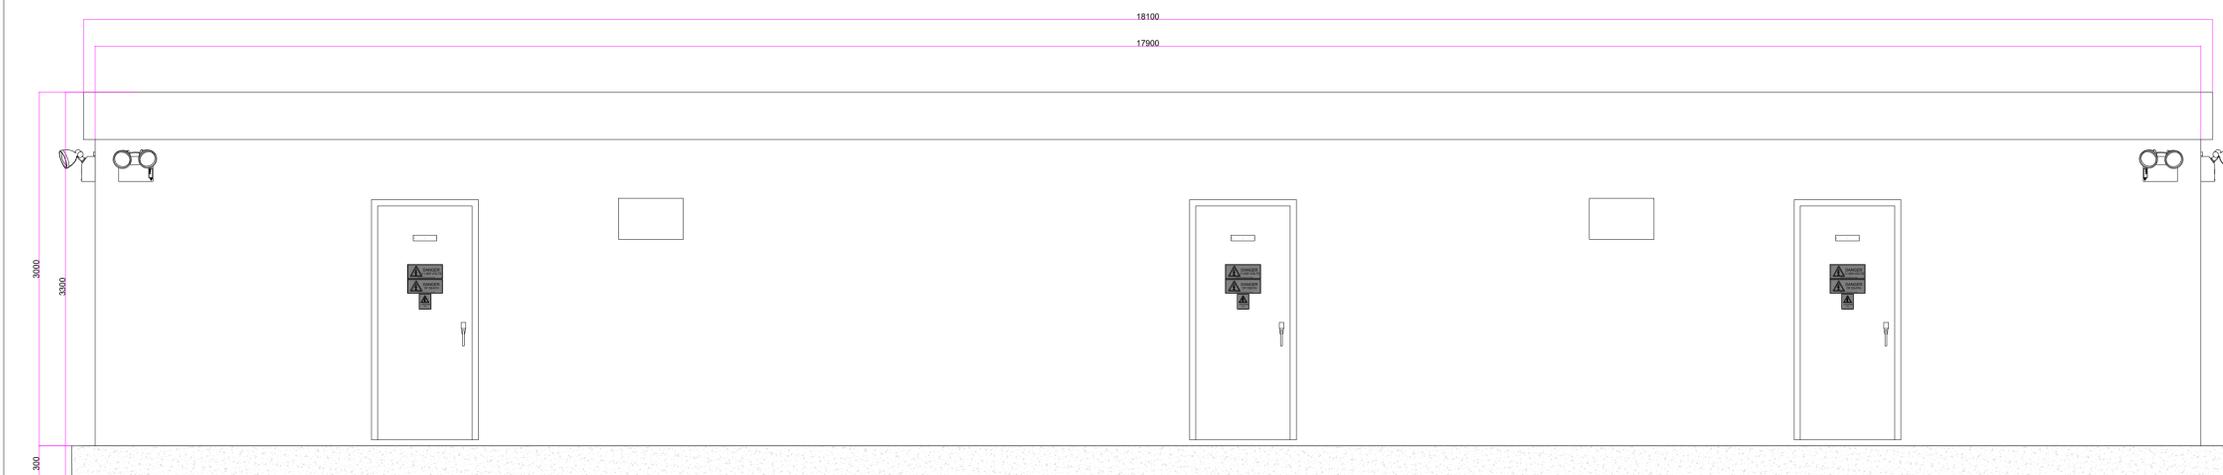

FRONT ELEVATION

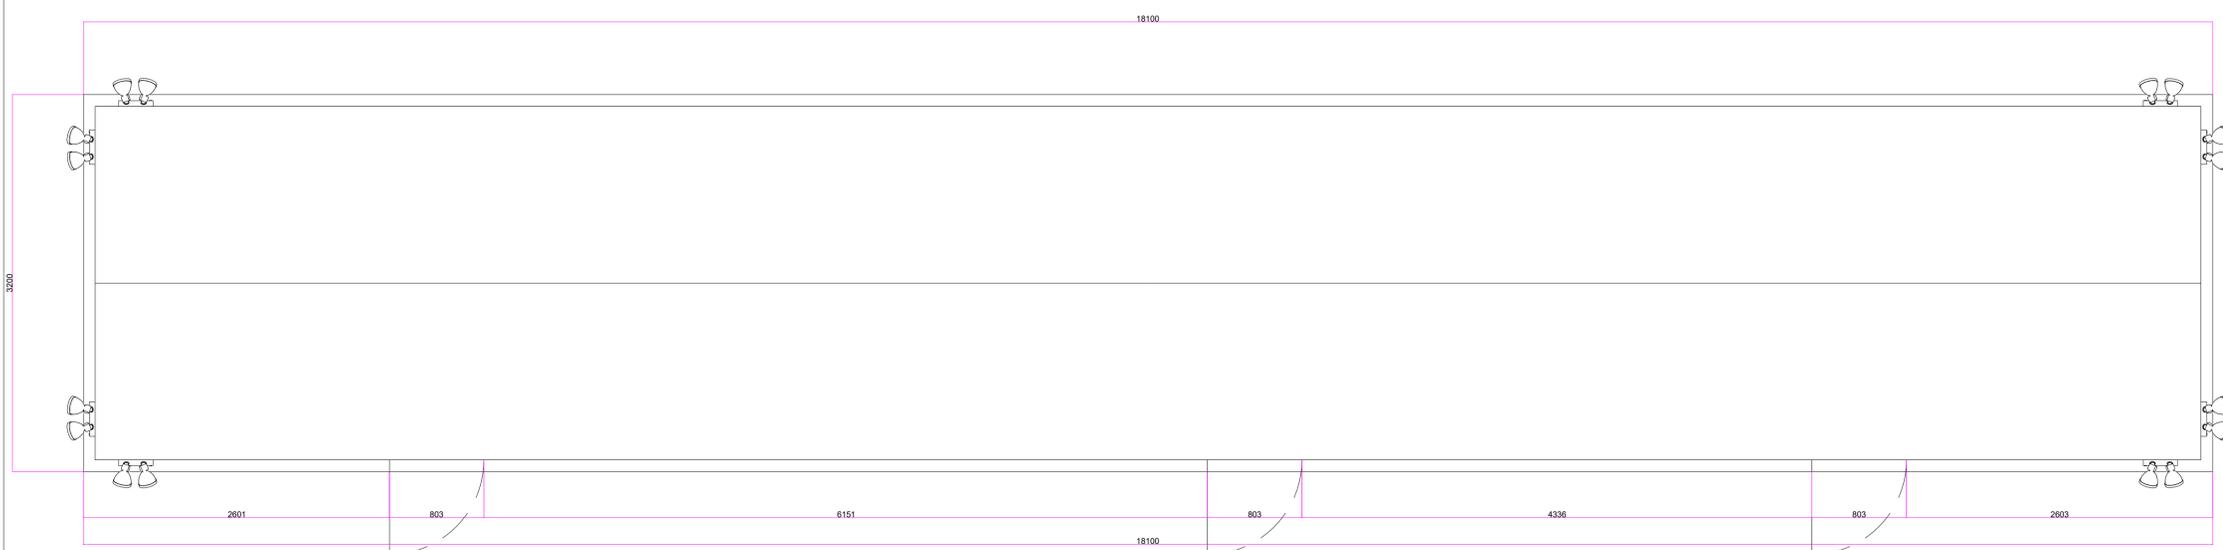

PLAN VIEW

| | | | |
|-----|-------------|----------|---------|
| - | Updated Set | 20.02.25 | |
| - | First Issue | 22.11.24 | |
| Rev | Description | Date | Checked |

Drawing No.
CON-EDFR-ZZ-B4ZZ-D-E-01204

Project
Manor Farm

Title
Intermediate Substation

| | | | | |
|-------|----------|----------|---------|----------|
| Scale | 1:30 @A1 | Drawn by | Checked | Date |
| | | BE | | 20.11.24 |