



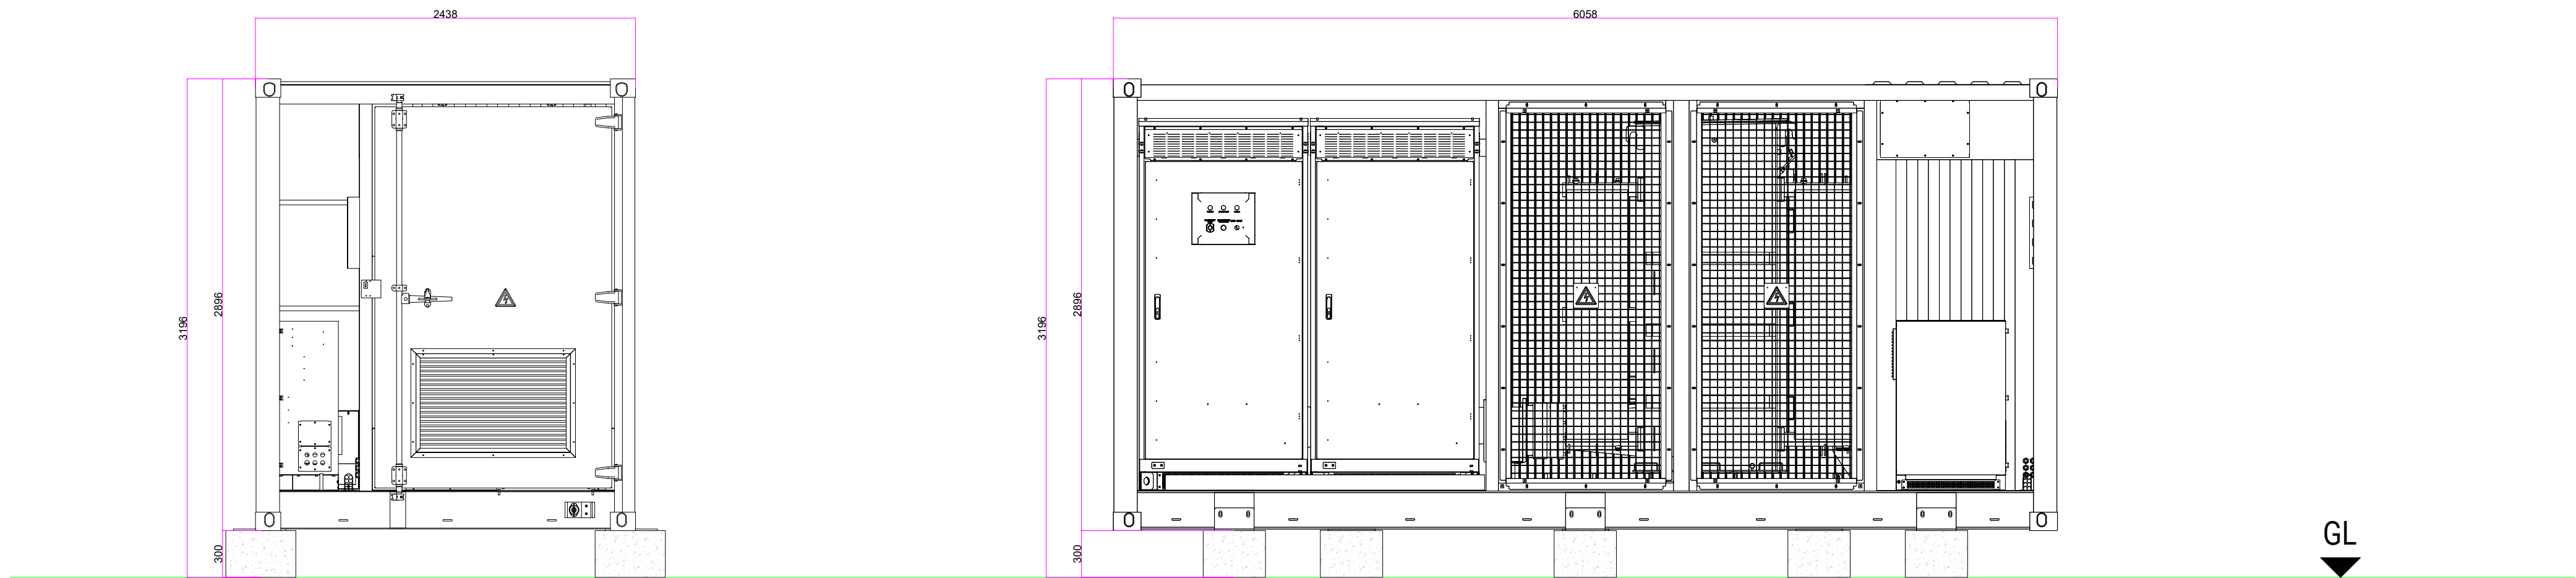


SIDE ELEVATION 1

FRONT ELEVATION

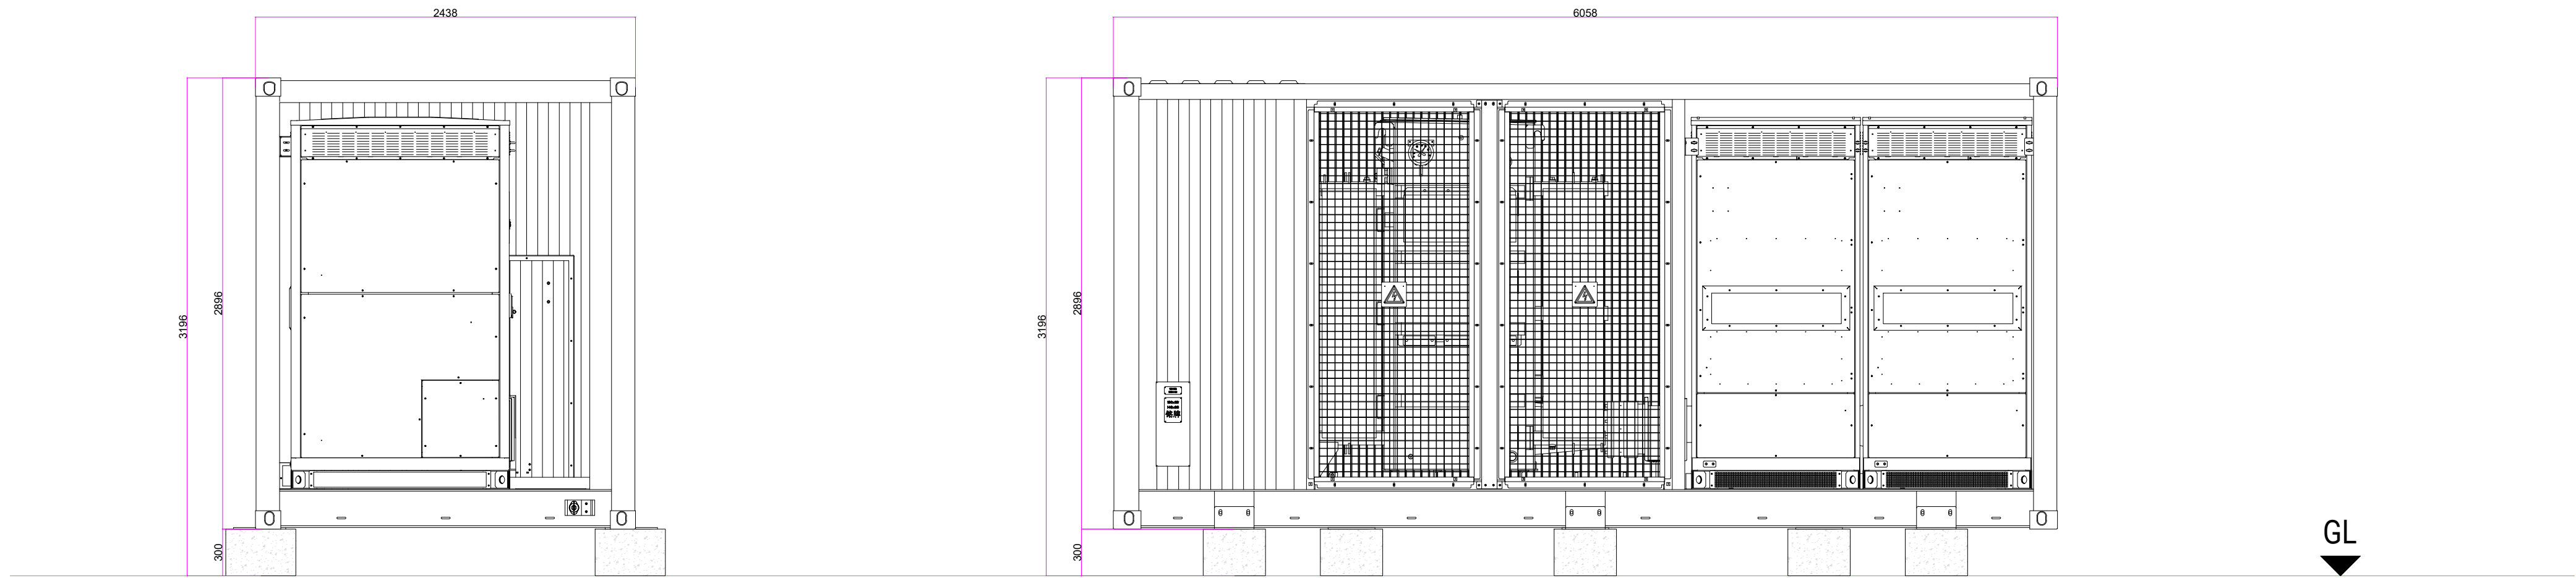

SIDE ELEVATION 2

REAR ELEVATION

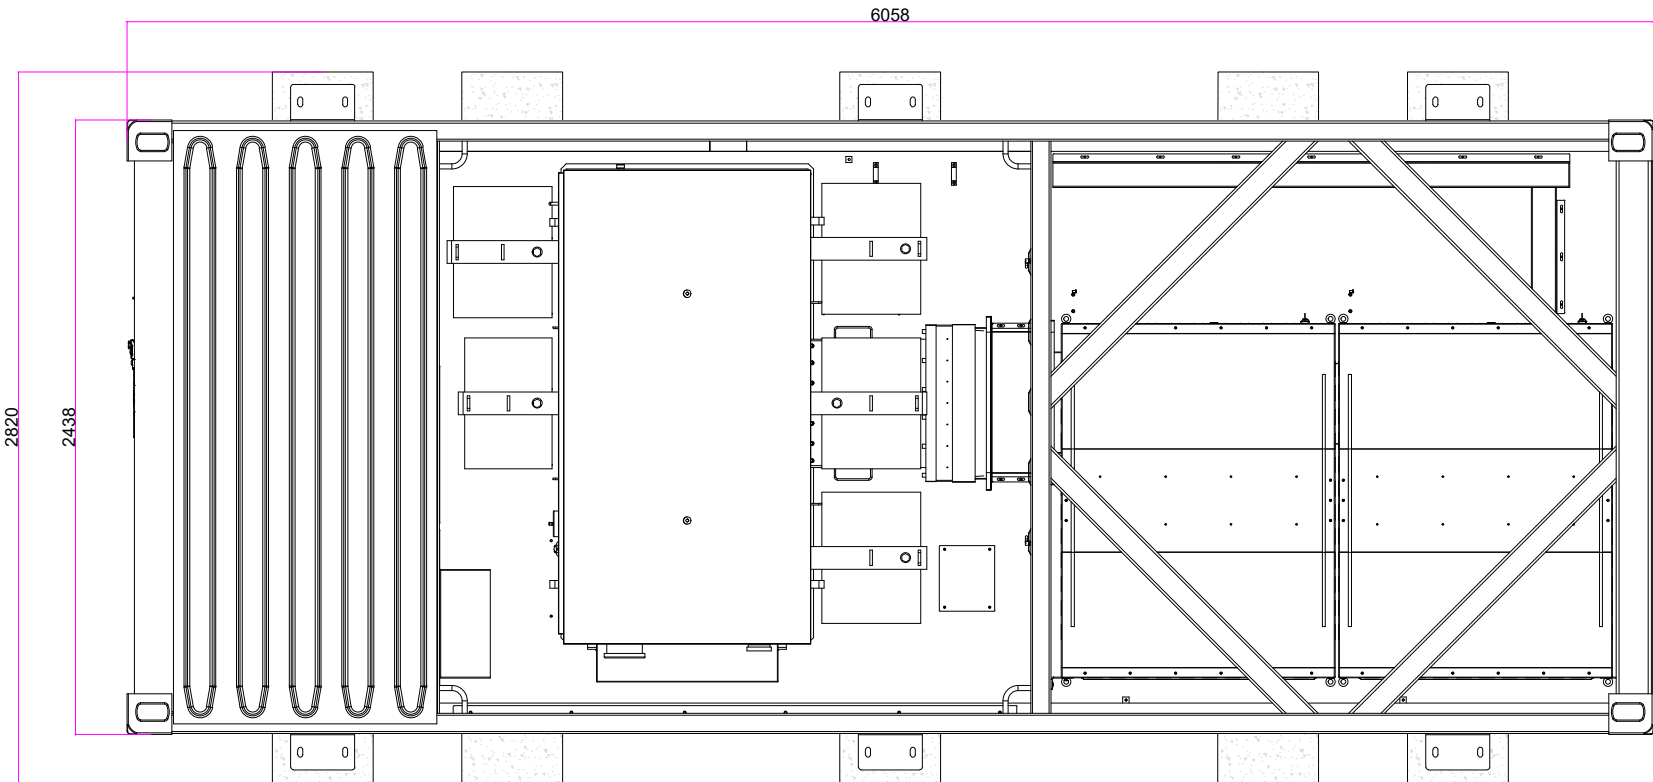

PLAN VIEW

-	Updated Set	20.02.25	
-	First Issue	22.11.24	
Rev	Description	Date	Checked
Drawing No.			
CON-EDFR-ZZ-B4ZZ-D-E-01200			
Project			
Manor Farm			
Title			
MVS5000			
Scale	1:25 @A1	Drawn by	Checked
		BE	Date
			20.11.24