



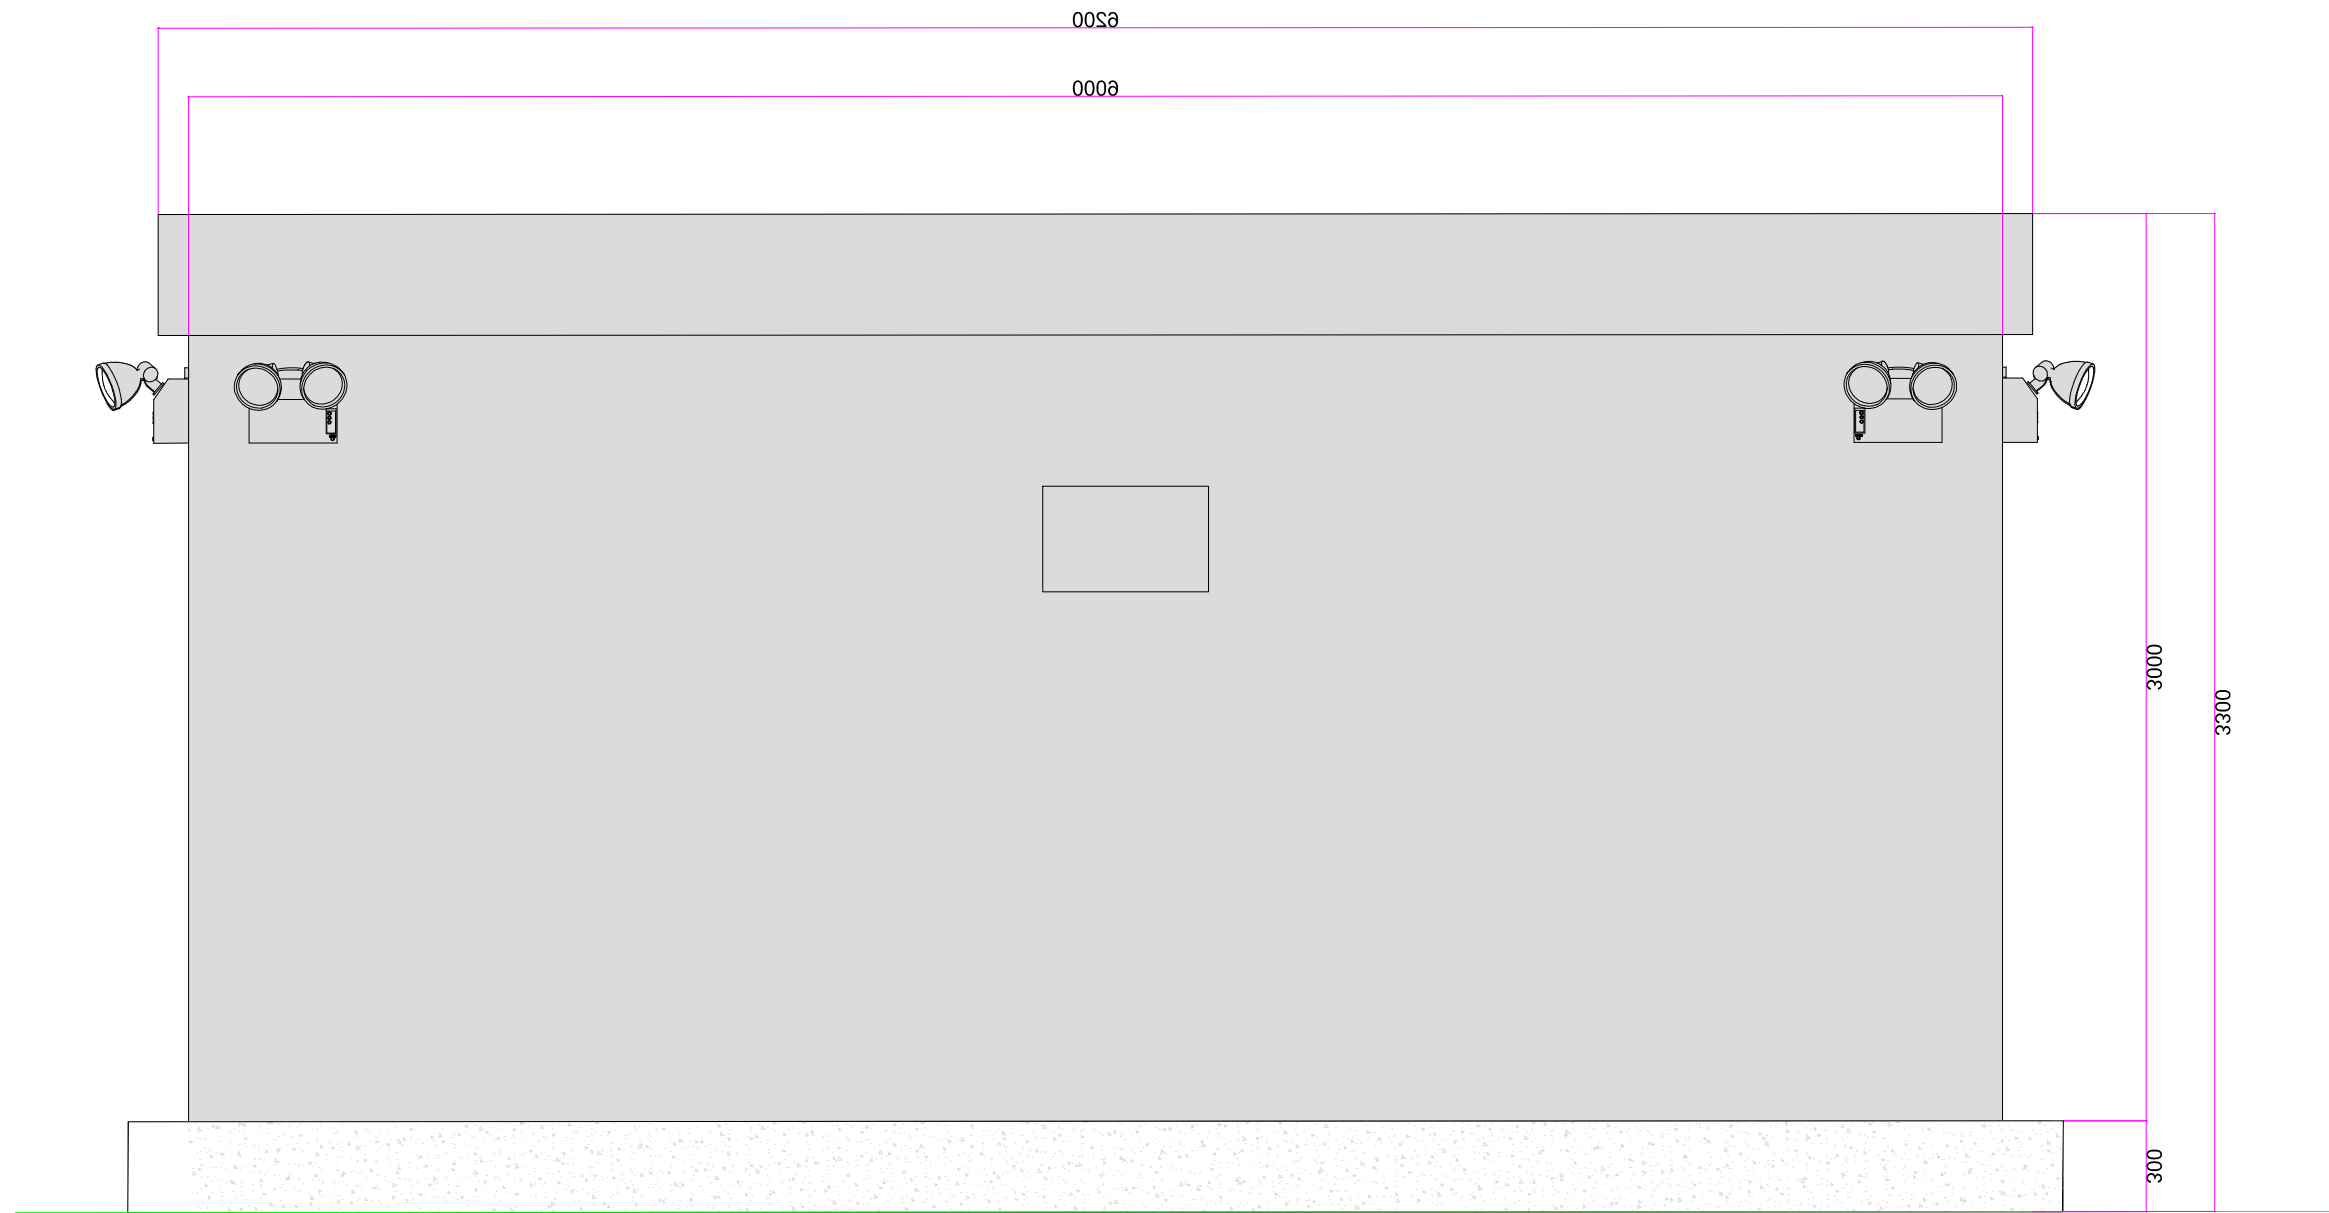


REAR ELEVATION

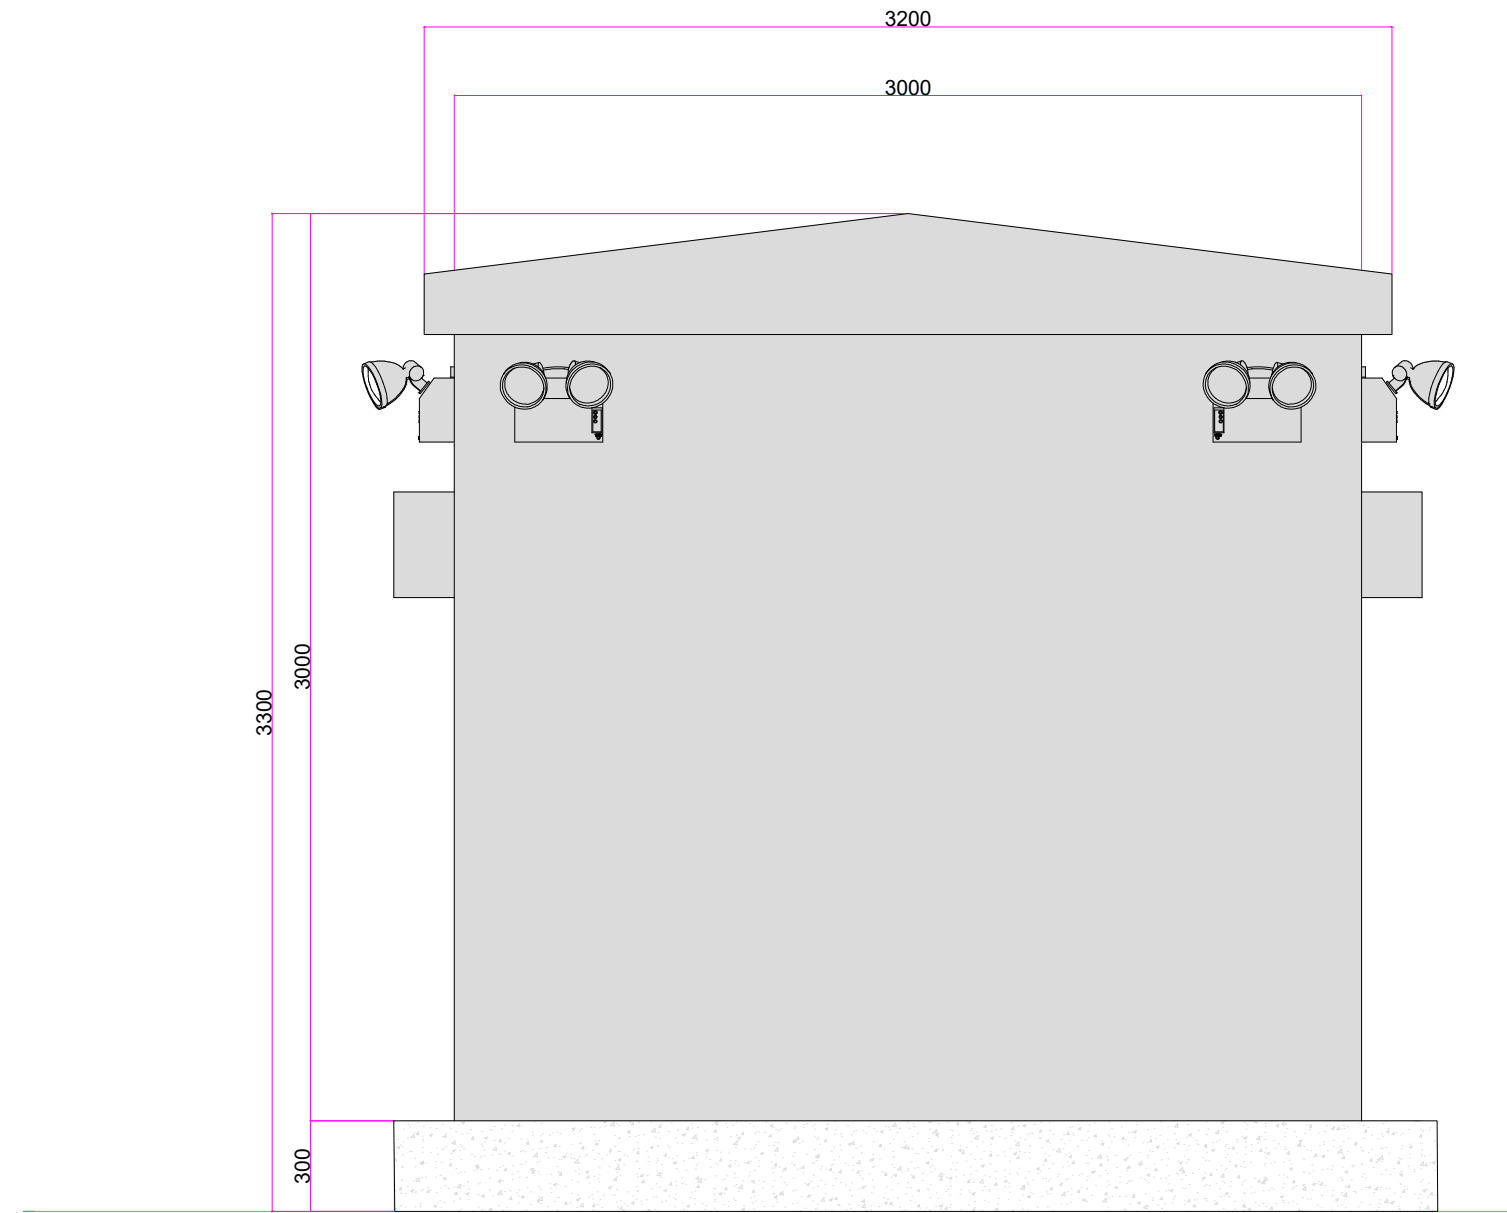

SIDE ELEVATION



FRONT ELEVATION

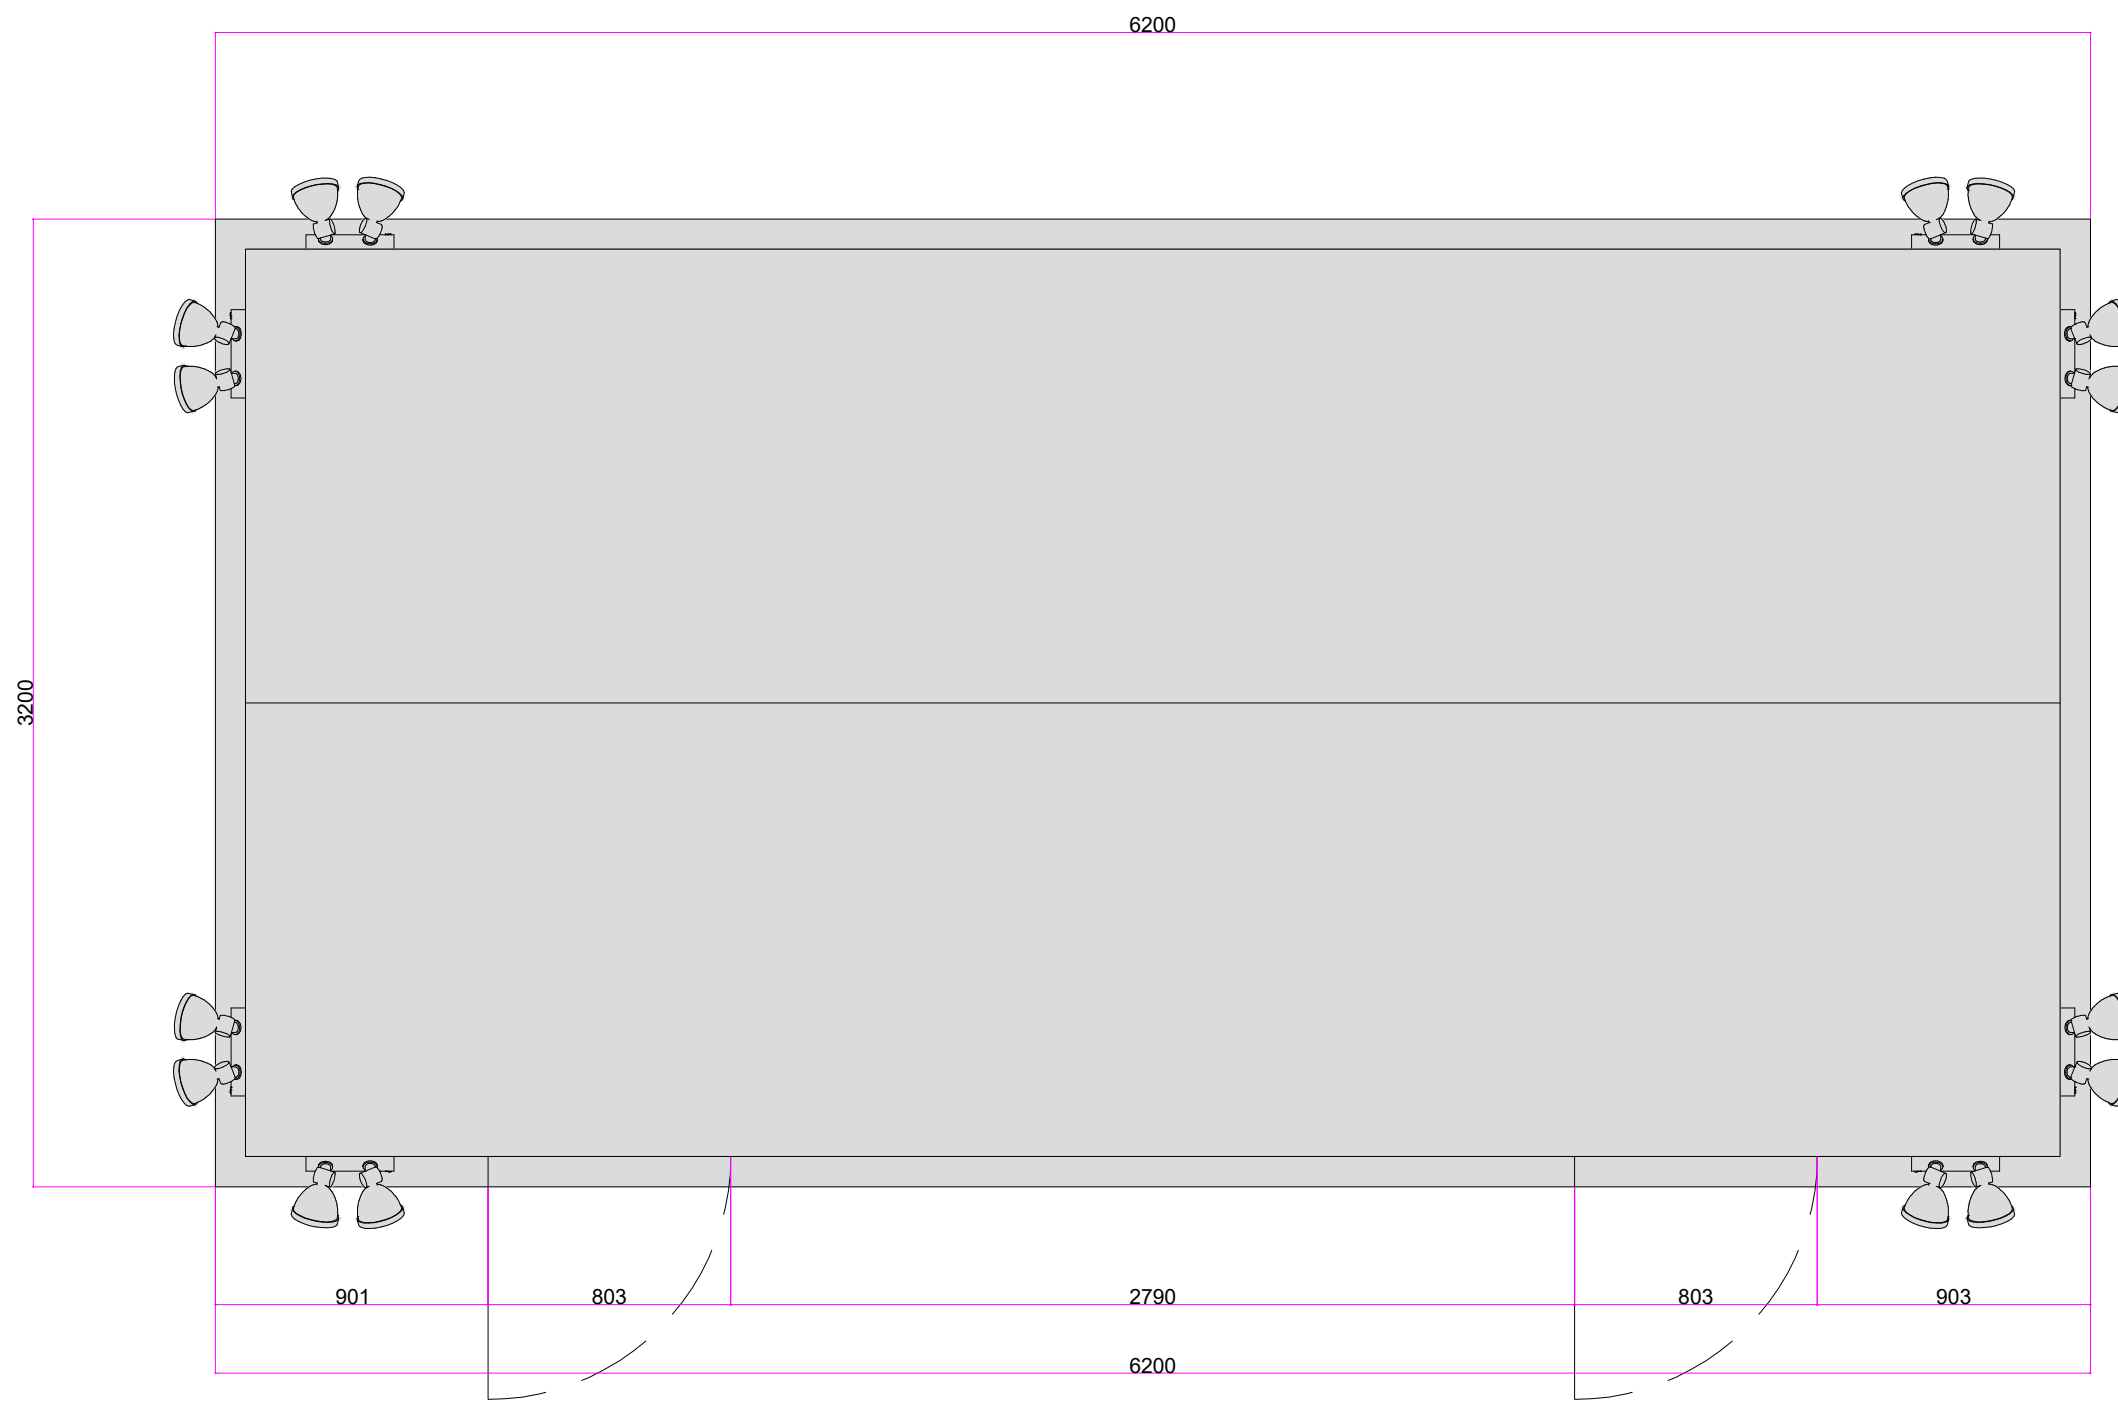

PLAN VIEW

-	Updated Set	20.02.25	
-	First Issue	22.11.24	
Rev	Description	Date	Checked
Drawing No. CON-EDFR-ZZ-B4ZZ-D-E-01213			
Project Manor Farm			
Title Control Room			
Scale	1:25 @A1	Drawn by BE	Checked Date 20.11.24