



REVISED PROPOSAL BY PROGRESS BUSINESS CENTRE OF WHITTLE PARKWAY
 15th Aug 2017

Enlarged Detail of build-out
 Scale: 1:100 @ A1

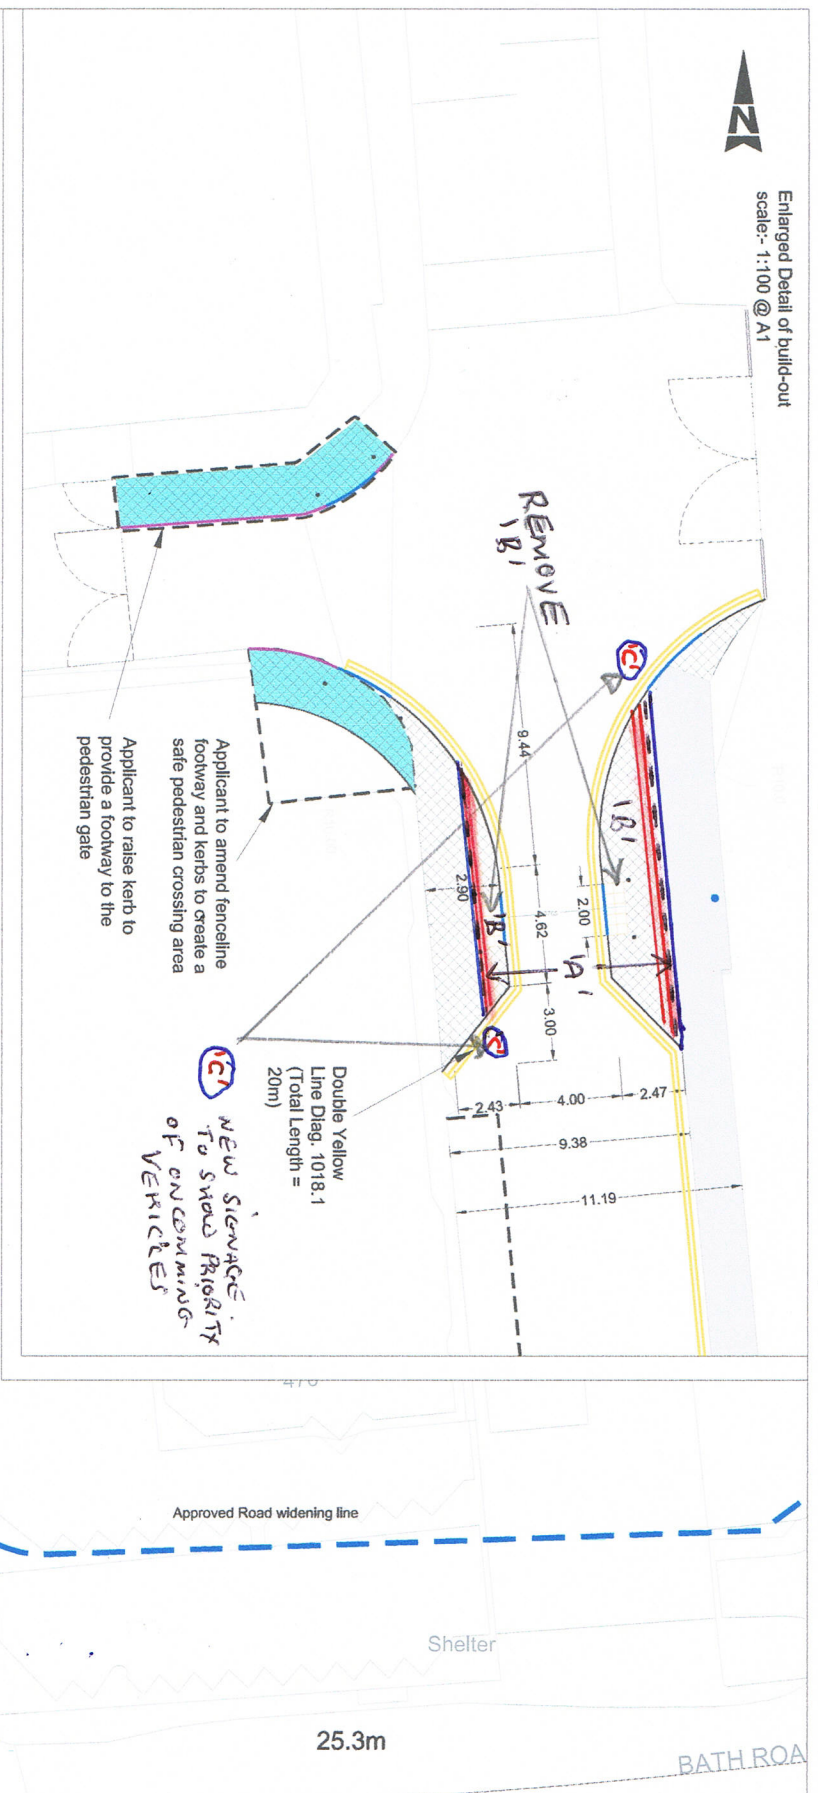

Scale: 1:250 @ A1

"Pinch Point"

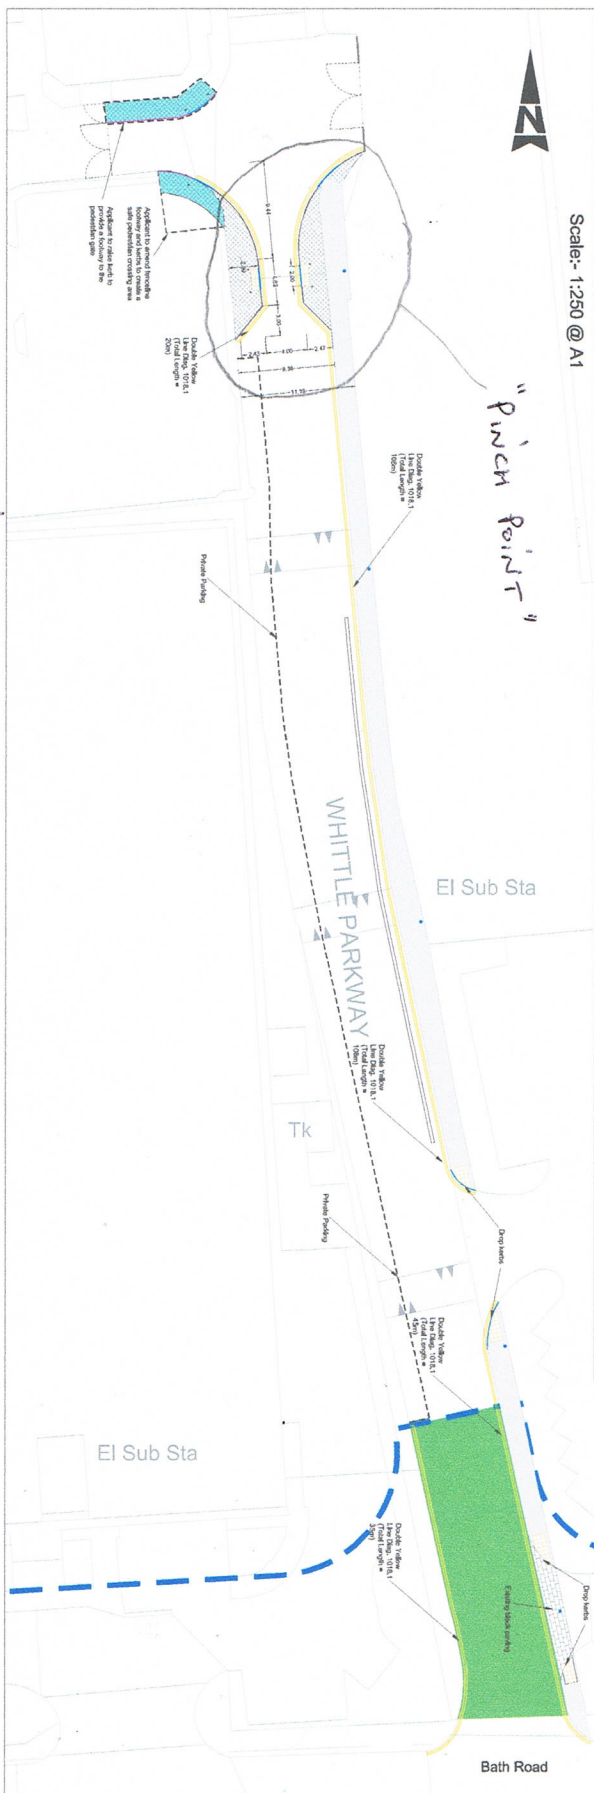

KEY: --- REVISED BOUNDARY LINE FOR THE FOOTPATH
 DOUBLE YELLOW LINE
 A1 REVISED INCREASED OF ROAD WIDTH
 B1 REMOVE THIS AREA
 NEW ROAD SIGNAGE

- Key:**
- Approved Road widening line
 - New precast concrete kerb 1750 H&E2 (Total length = 20m)
 - New precast concrete kerb 1750 H&E1 (Total length = 10m)
 - Existing Trench Relined (Total Area = 20m²)
 - New Footway constructed (Total Area = 20m²)
 - Existing Footway Resurfaced (Total Area = 200m²)
 - New street lighting
 - Double yellow lines
 - Private footway to be amended by applicant (Total Area = 20m²)
 - Key: Traffic build-out
 - New precast concrete kerb 1750 Safety kerb GST/ZA (Total length = 41m)
 - New precast concrete kerb 1750 H&E1 (Total length = 40m)
 - New precast concrete kerb (Total Area = 20m²)
 - New Road
 - Double yellow lines
 - Tactile Paving
 - Key: Adoption Works
 - Carriageway Treatment - 270m²
 - Existing Footway
 - New Footway
 - New street lighting
 - New Gully



Department of Resources and Regeneration
 St Martin's Road
 S1 Bath Road
 Slough, SL1 3JF

Based on the Ordnance Survey map with the permission of copyright and database right 2015. Licence No: 100019166.

WHITTLE PARKWAY DEVELOPMENT
 HIGHWAY WORKS

Submitted AS SHOWN @ A1 NOV 2015
 Drawn RM
 Checked RB
 286-SBC-GENHW-100-DR-D-002