


APPENDIX B

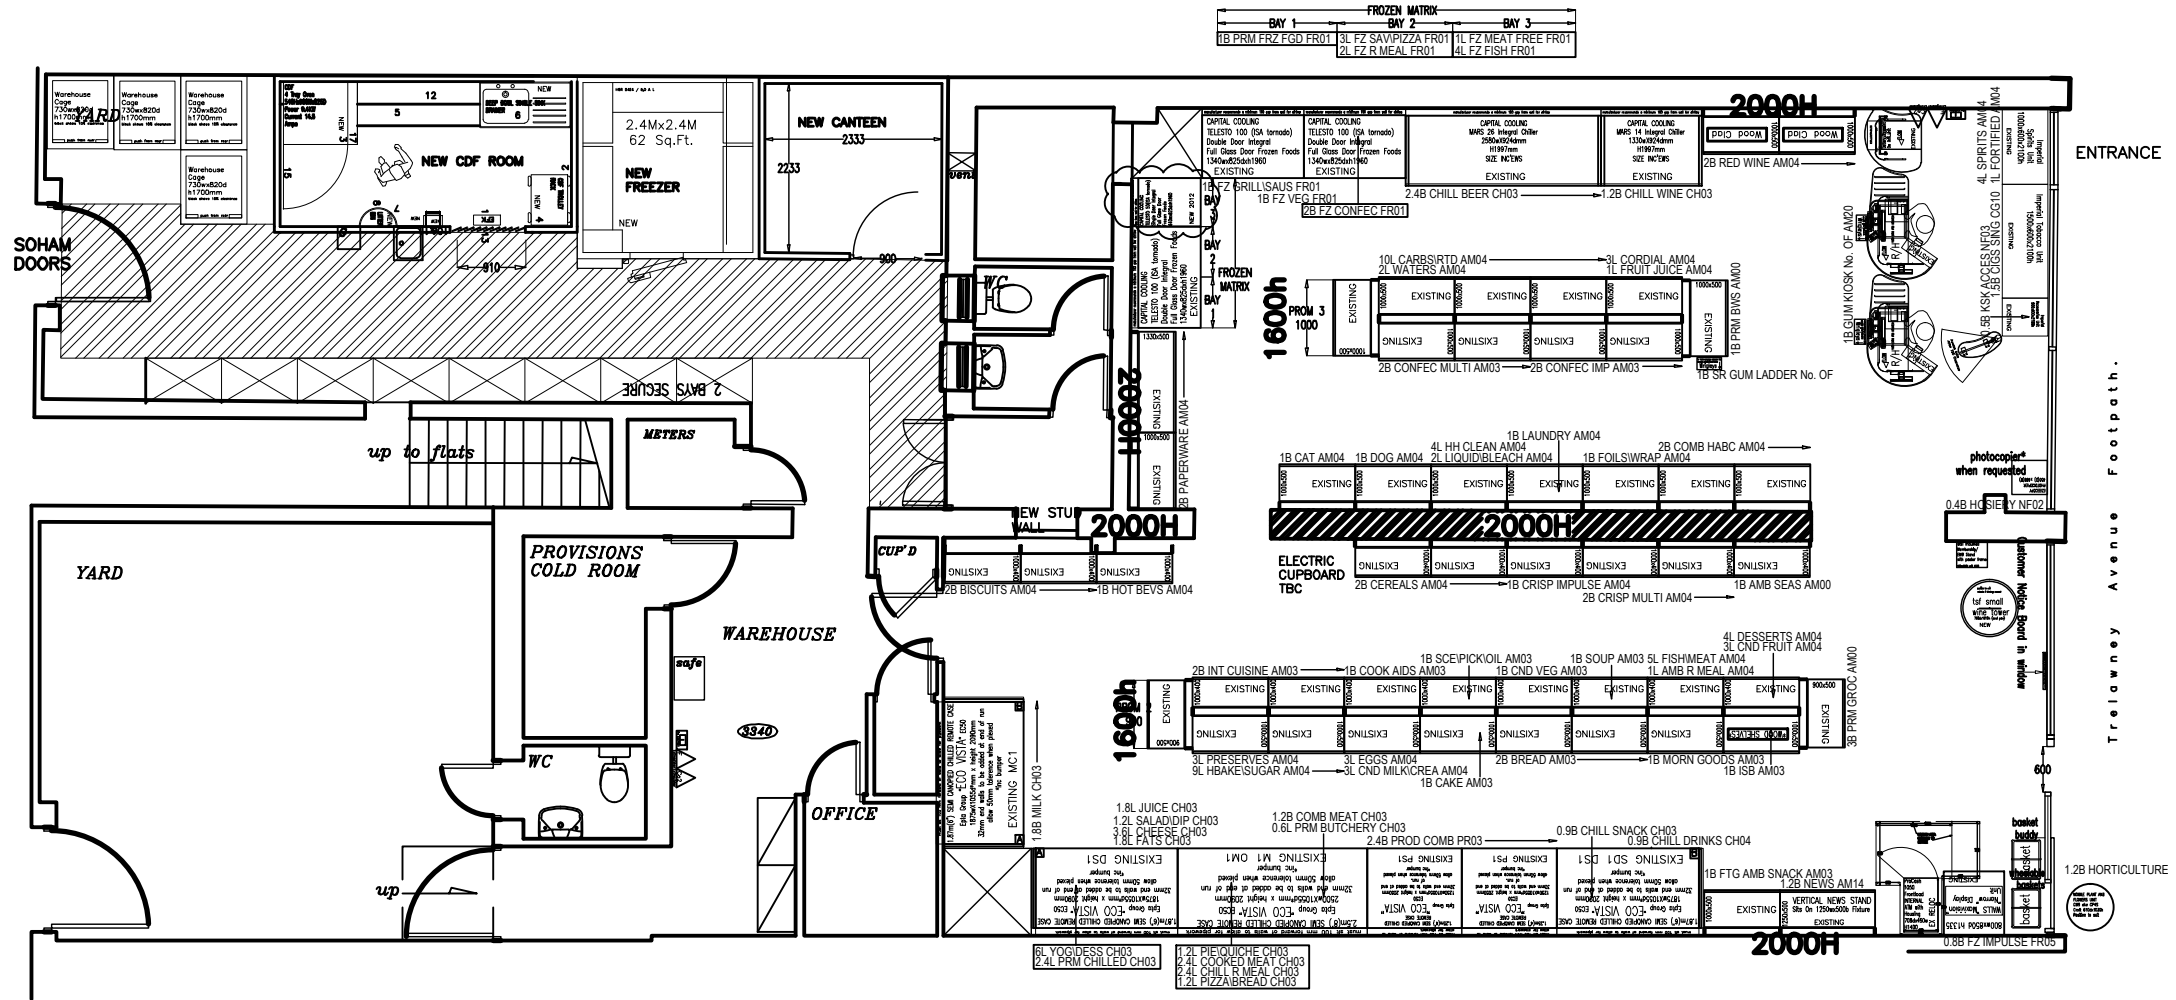

DESCRIPTION OF AMENDS BY DRAWING	DESCRIPTION OF AMENDS BY DRAWING	DESCRIPTION OF AMENDS BY DRAWING	DESCRIPTION OF AMENDS BY DRAWING	EXCEPTIONS TO THE MODEL	ADDITIONAL EQUIPMENT	Fixture Sign Off Meeting	Signature	Date	Existing	Proposed	Store Name and Address :-
21.11.11/Trelowney Avenue-P4-F1-M2/LMF GSM LOCKED VERSION				Any areas of the proposal that are not in-line with the current model should be detailed here along with the reason and thinking behind this.	BAKERY VND MAGAZINES CARDS PIZZA STEP GROCERY PROM BWS PROM IMPULSE CSN IMPULSE CONFECT.	Sign Off Meeting Chair Regional Asset Planning Mgr Asset Planner		xx/xx/xxxx xx/xx/xxxx xx/xx/xxxx	Gross Building Area (GBA) Sq.Ft. Gross Sales Area (GSA) 1551 Sq.Ft. Net Sales Area (NSA) 1551 Sq.Ft.	Sq.Ft. Sq.Ft. Sq.Ft.	238-240 TRELLOWNEY AVE LANGLIS SLough SL3 7UD
16.01.12/Trelowney Avenue-P4-F2-M2/SM 1 DOOR FROZEN CASE CONDEMNED-REPLACED WITH NEW LIKE FOR LIKE, SEE REV CLOUD.						FCEC Meeting Approved Space Sign Off Meeting Regional Space Planner Regional Operations Manager		xx/xx/xxxx Date Locked xx/xx/xxxx xx/xx/xxxx	Brief Description Of Works :- EXISTING GSM AUDIT LOCKED		Store Phone No:- 01753 545302 Formal :- Conv Job No :- 7669
						Plans Certificate Reference :- Local By-laws/Store Covenants.		Not Available	This Revision Drawn By :- LMP	Email :-	The co-operative good with food The Co-operative Group New Century House, PO BOX 53, Manchester M60 4ES.