


Harrow Market car park -
current layout **64 spaces**

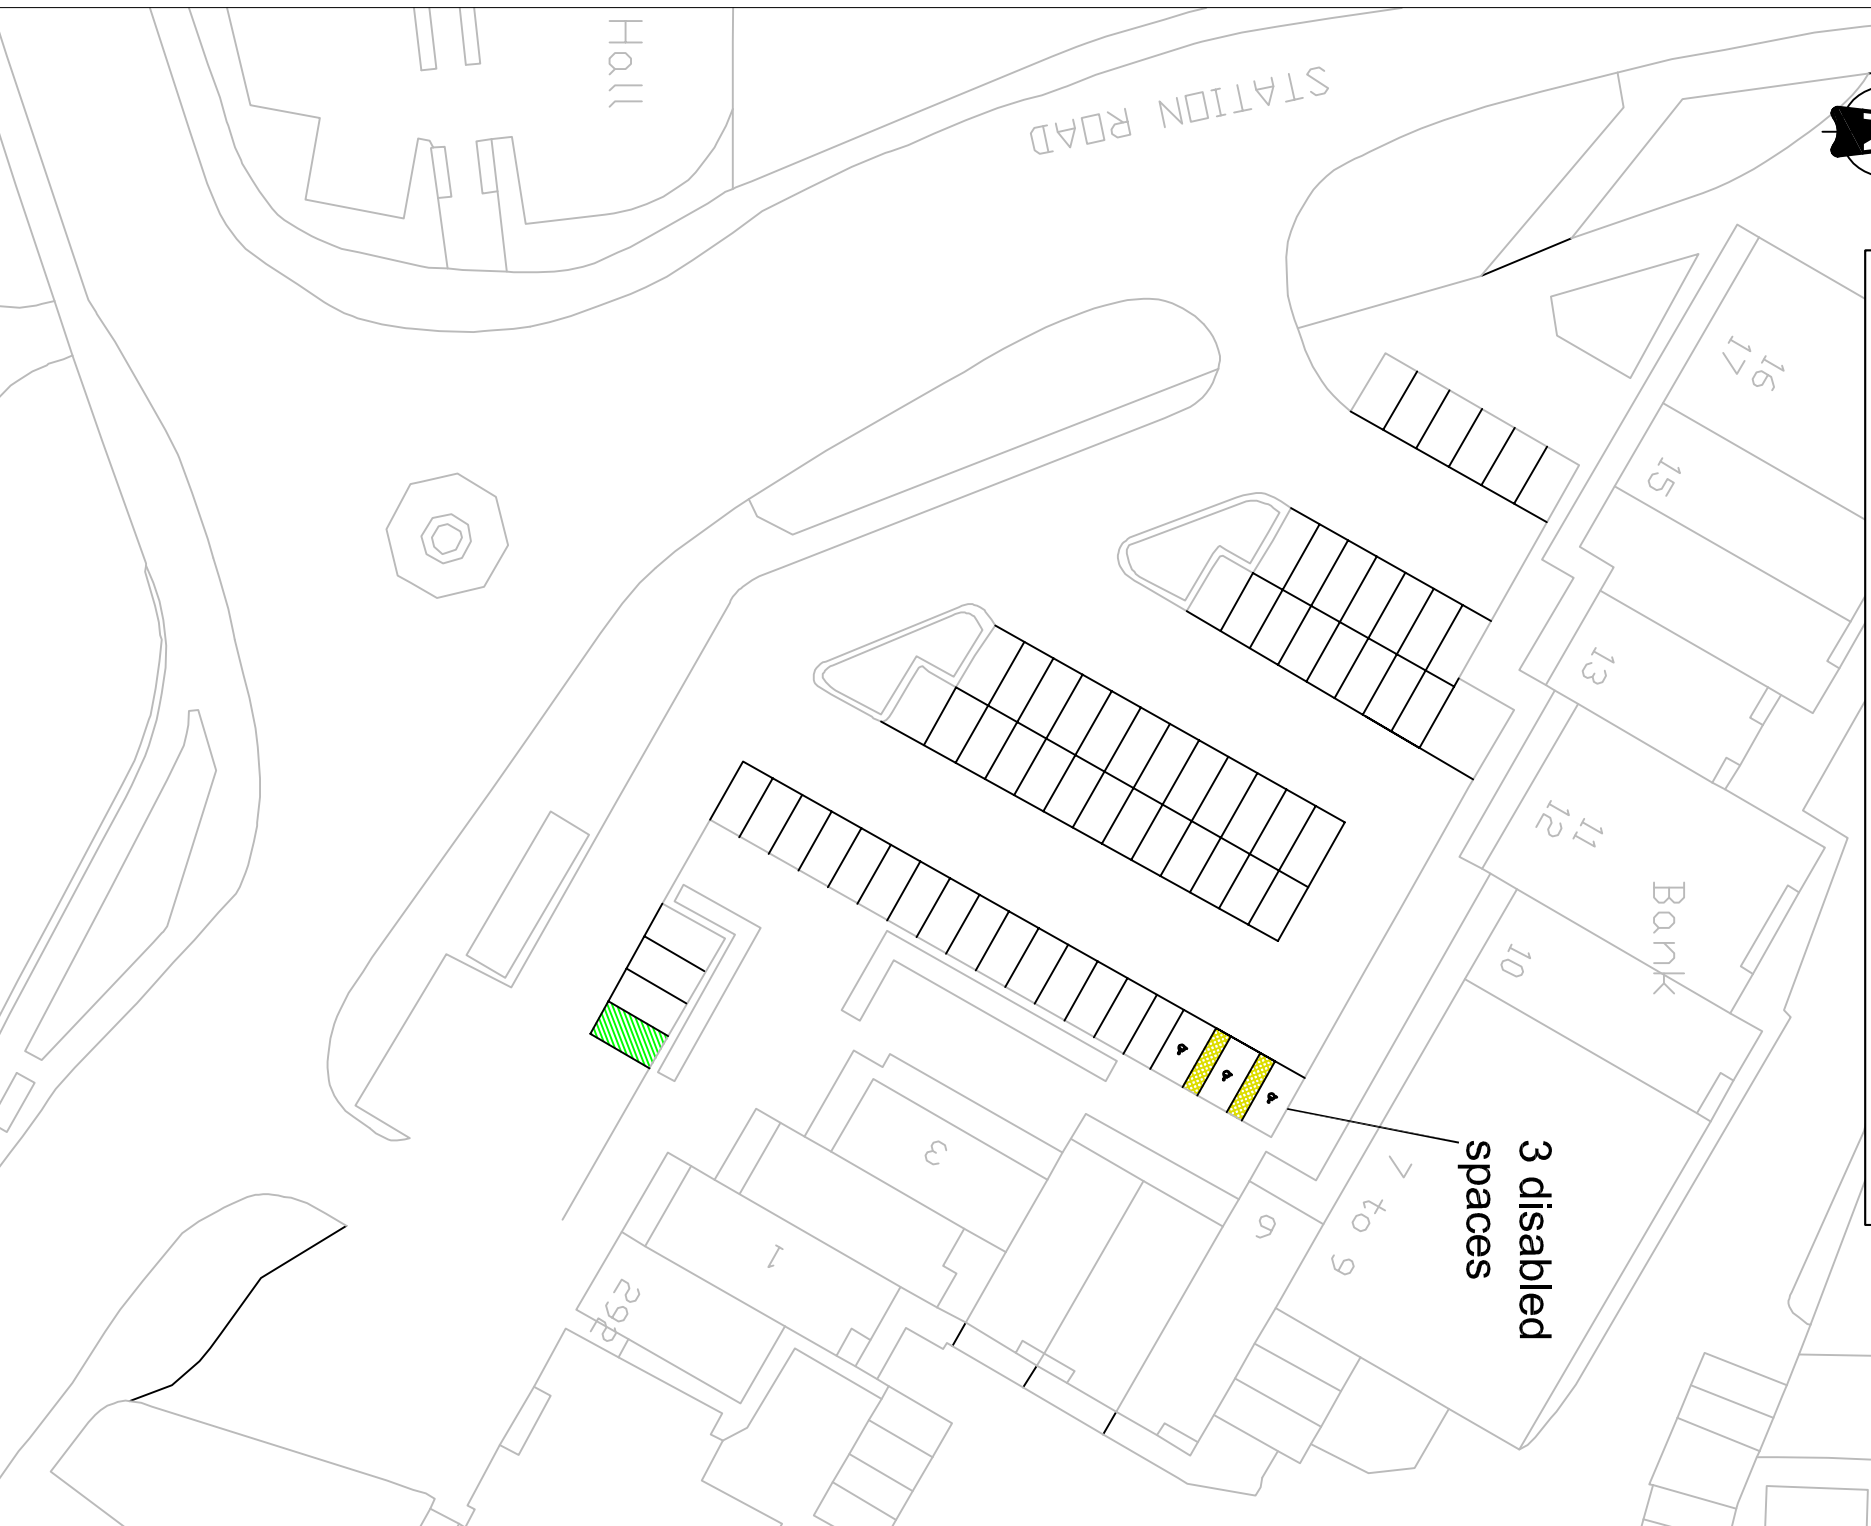

Harrow Market car park -
proposed layout **78 spaces**

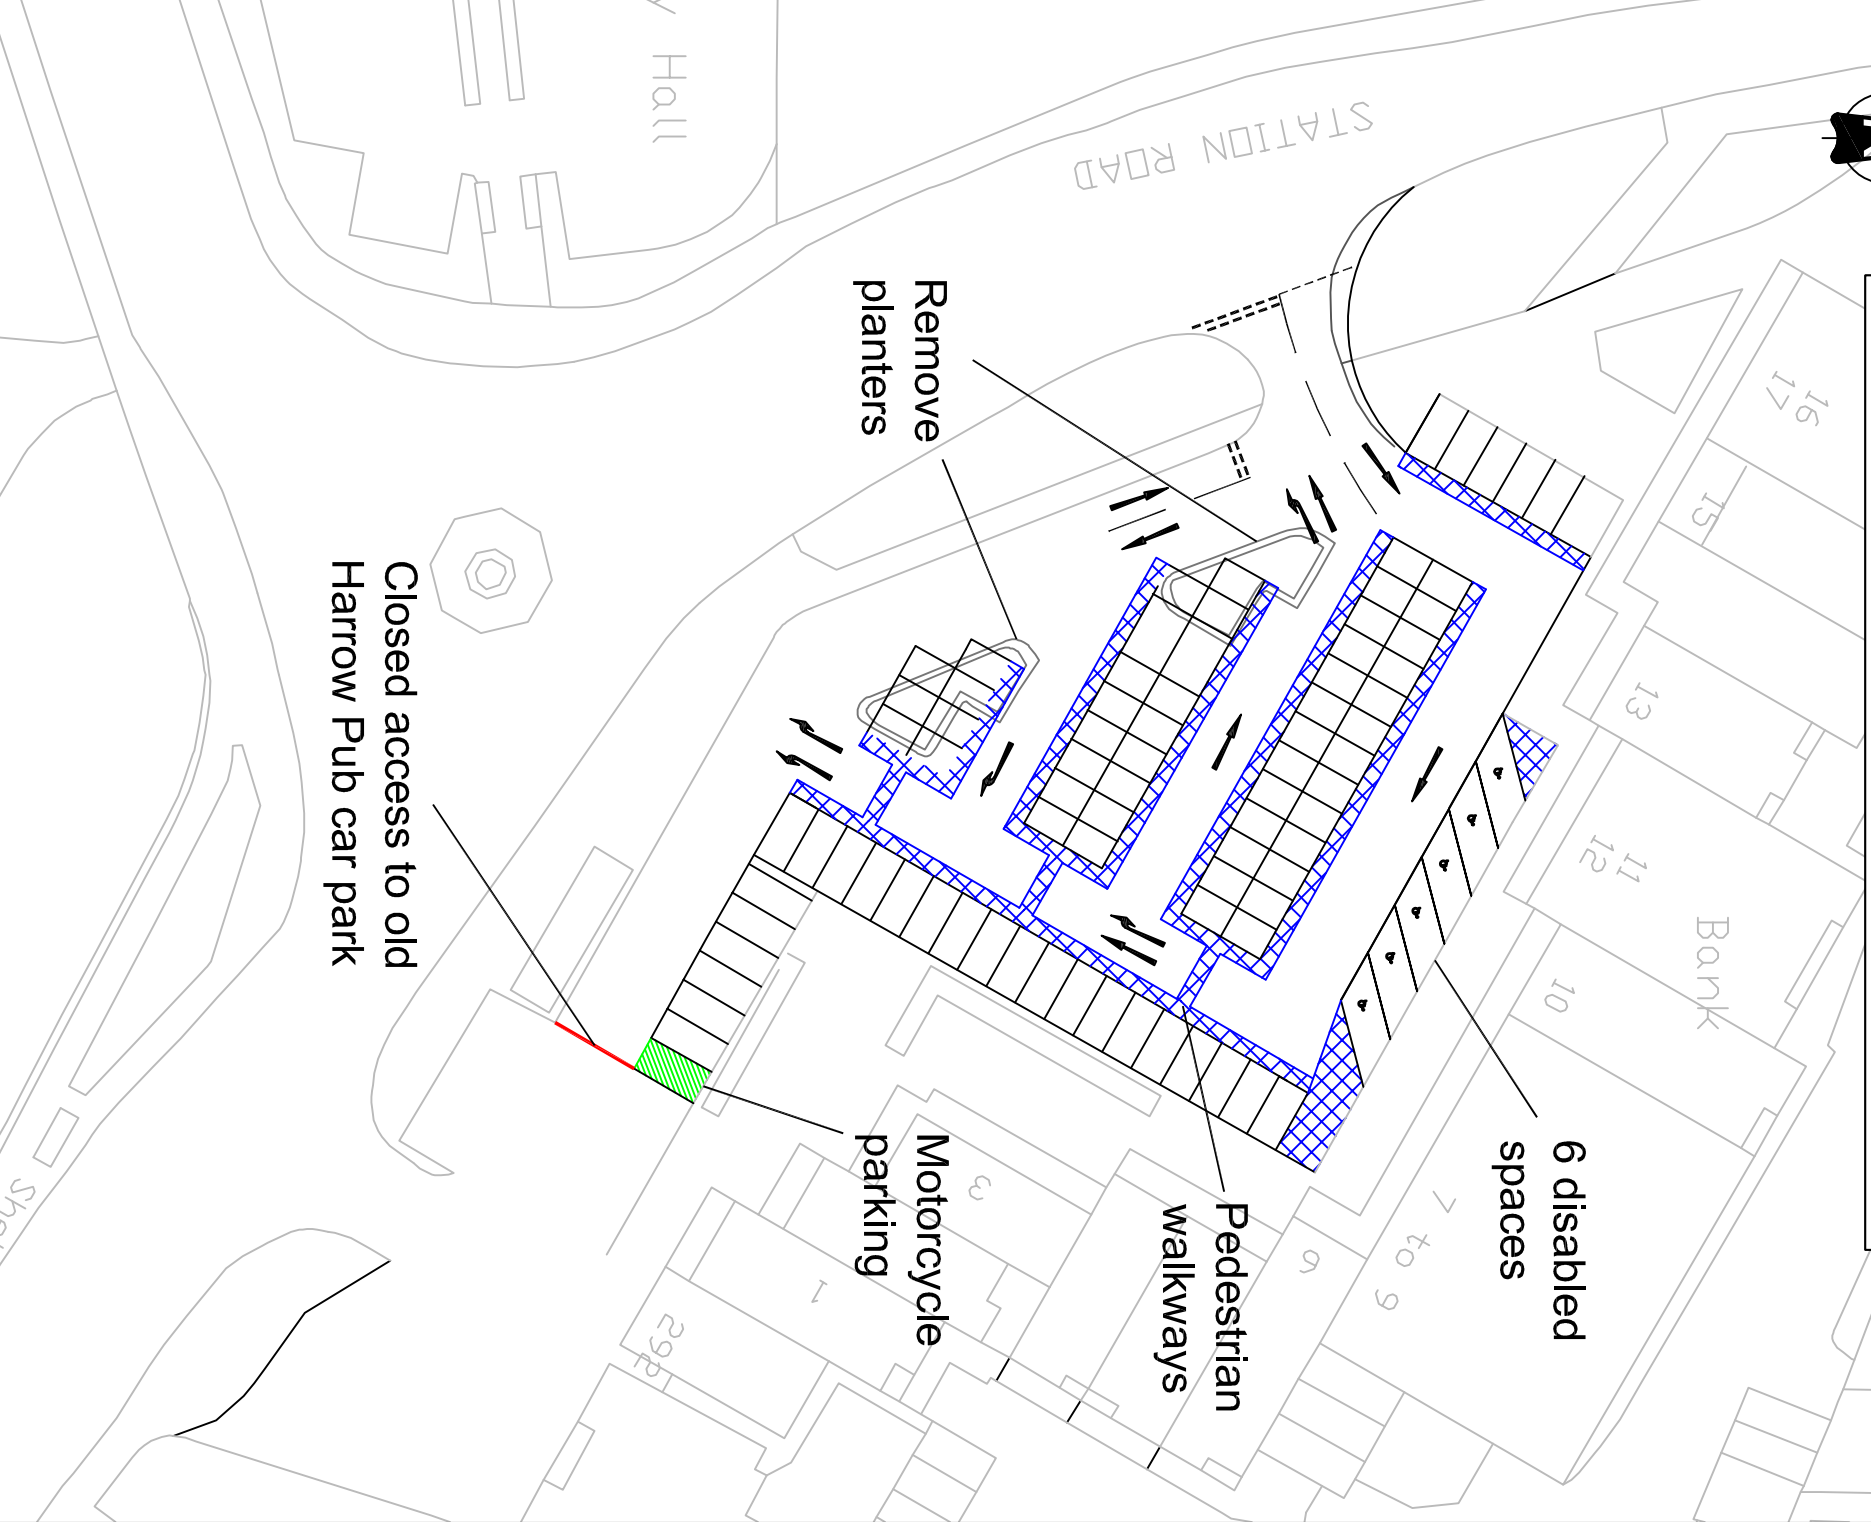


Figure 5.2 - Proposed layout of the Harrow Market car park