


TOWER HOUSE AND ASHBOURNE HOUSE - SLOUGH BOROUGH COUNCIL

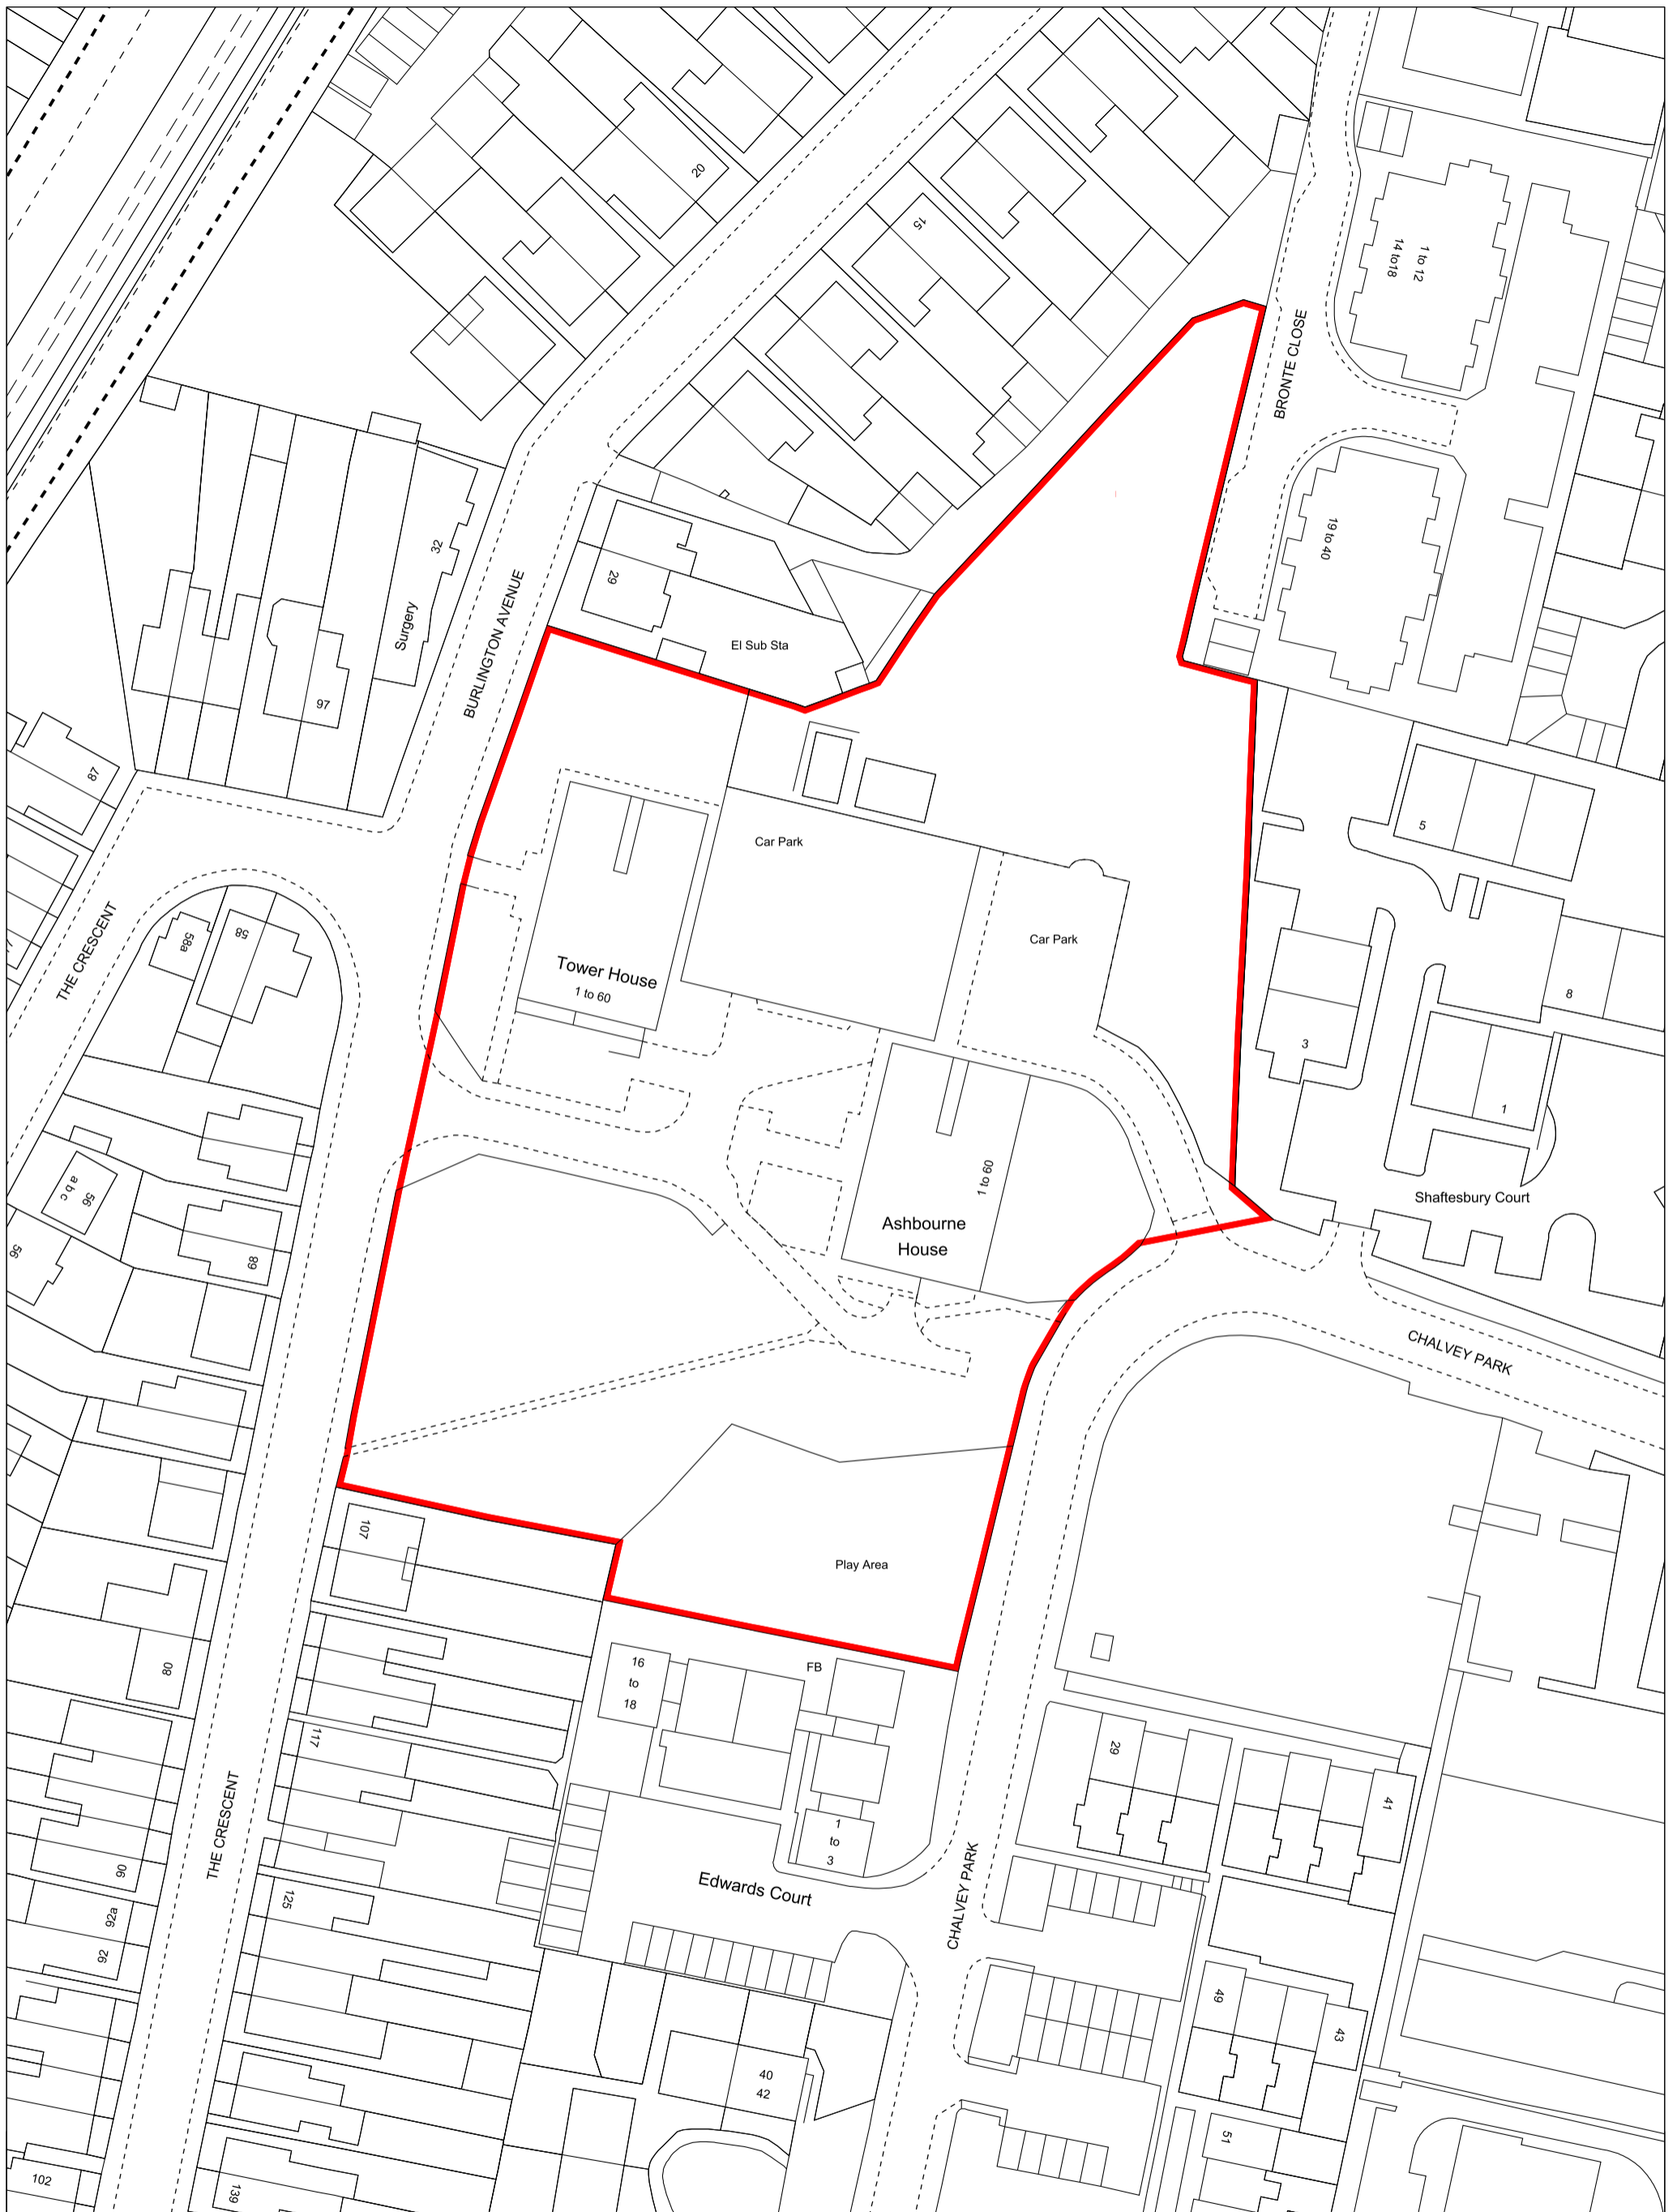

Key



Land subject to our research



Scale: 1:750@A3

Date: 11/04/2017

Version: 1

This map is based upon Ordnance Survey material with the permission of Ordnance Survey on behalf of the Controller of Her Majesty's Stationery Office © Crown copyright and database rights 2017 Ordnance Survey 0100031673