

Garages rear of 1 Alexandra Road, Slough

Ref: P/00118/007

2 - Site location

SBC PLANNING
RECEIVED - 06.01.20




Title: 1 Alexandra Rd Slough SL1 2NQ
Map number: TQRQM19100132719836
Map Produced for: MZM Associates Ltd
OS Licence number: 0100042766



Location Plan

1 : 1250

3 - Aerial context

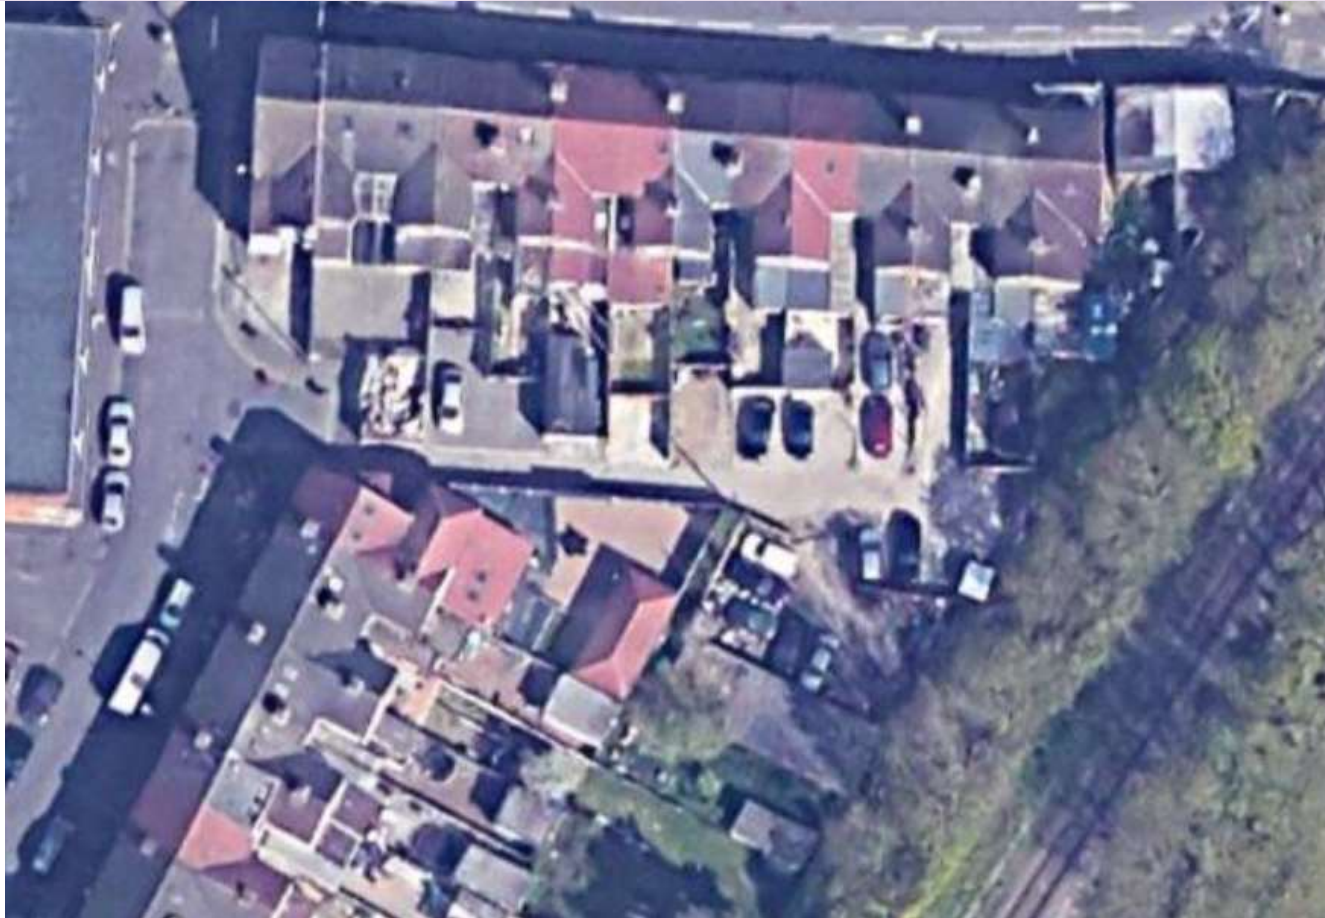

4 – Application site from the access road



5 – Access road




6 – Surrounding area




7 – Surrounding area



8 – Proposed floor plans

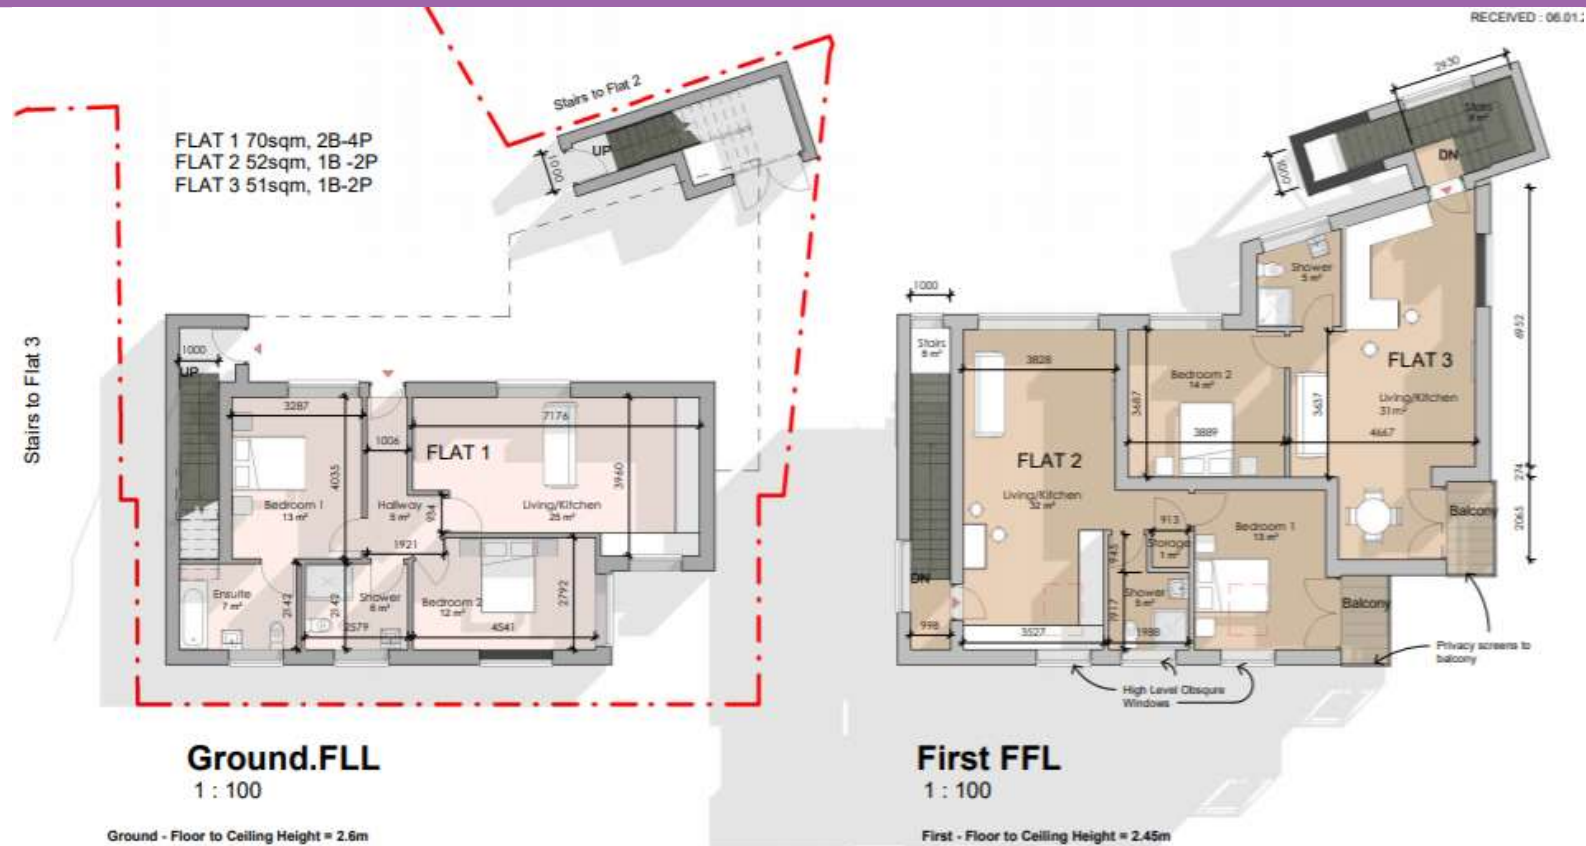

9- Proposed roof plan

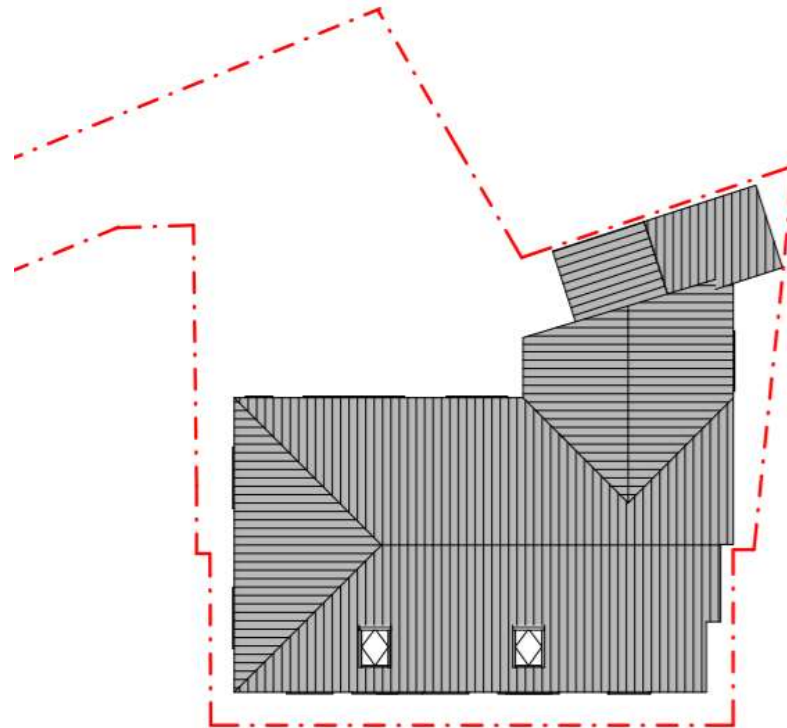

Note that overhangs are shown


10 – Proposed northeast elevation



North East

1 : 100


11 – Proposed northwest elevation

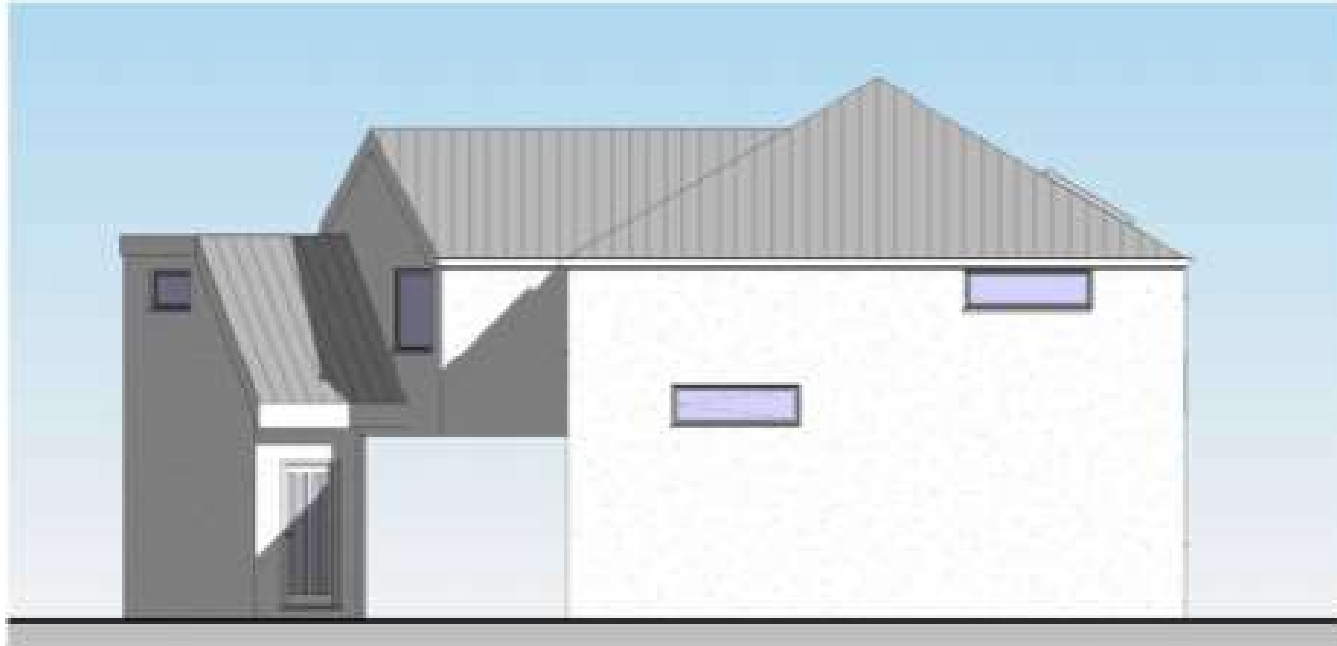

North West

1 : 100

12 – Proposed southwest elevation

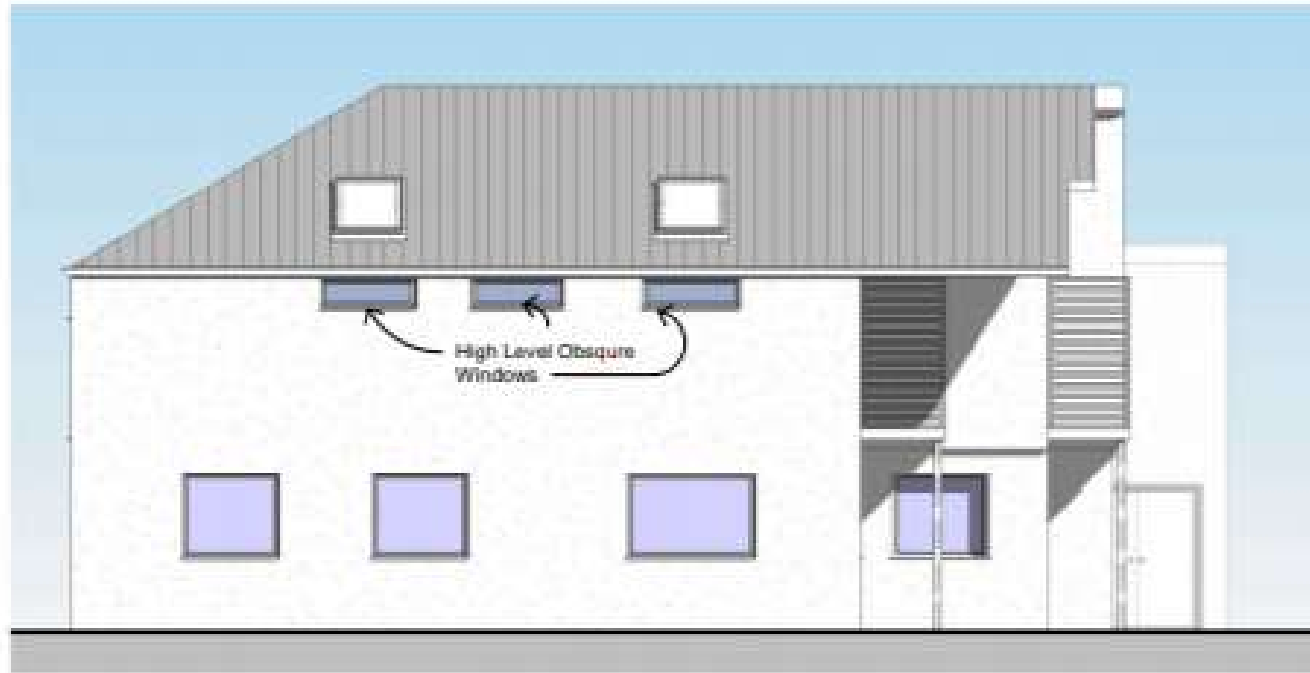

South West

1 : 100

13 – Proposed southeast elevation



South East

1 : 100