

# Garages to the rear of 1 Alexandra Road, Chalvey

Ref: P/00114/008

# 2 - Site location

SBC PLANNING  
RECEIVED - 06.01.20



Title: 1 Alexandra Rd Slough SL1 2NQ  
Map number: TQRQM19100132719836  
Map Produced for: MZM Associates Ltd  
OS Licence number: 0100042766



**Location Plan**

1 : 1250

## 3 - Aerial context



## 4 – Application site from the access road



## 5 – Access road



## 6 – Surrounding area




# 7 – Surrounding area








# 8 – Proposed floor plans

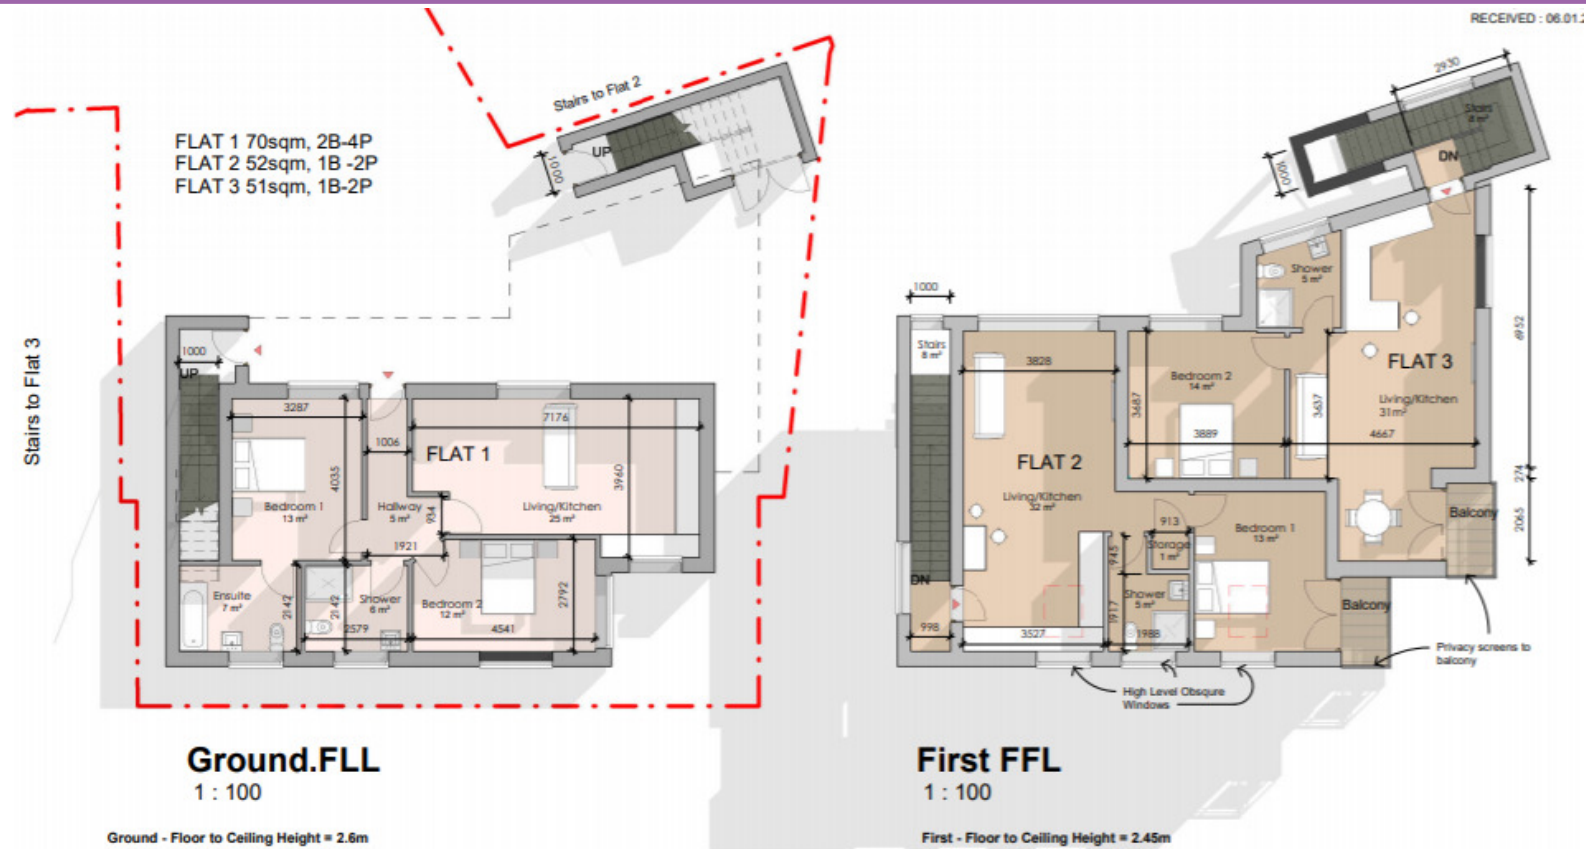

# 9- Proposed roof plan

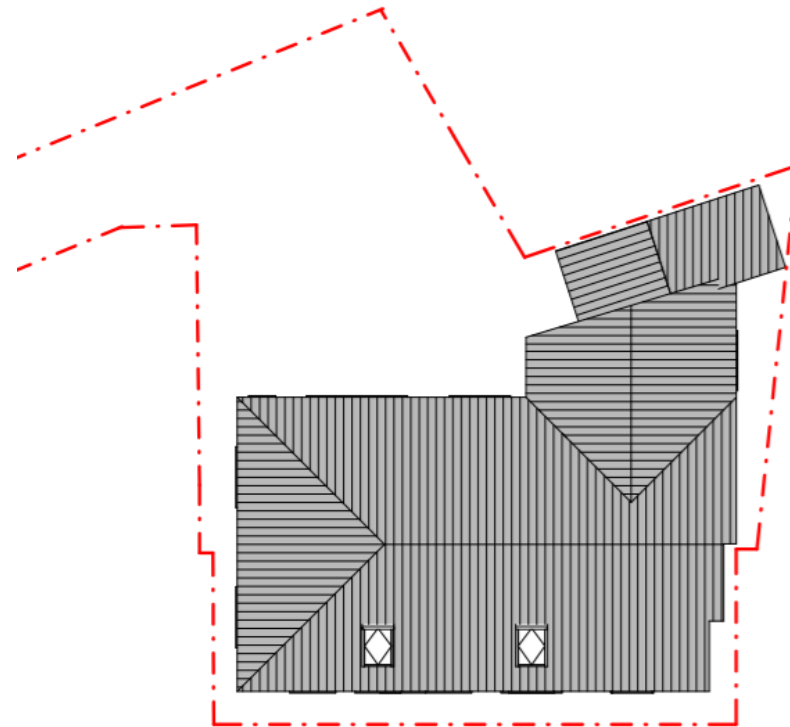

Note that overhangs are shown


# 10 – Proposed northeast elevation



**North East**

1 : 100


# 11 – Proposed northwest elevation

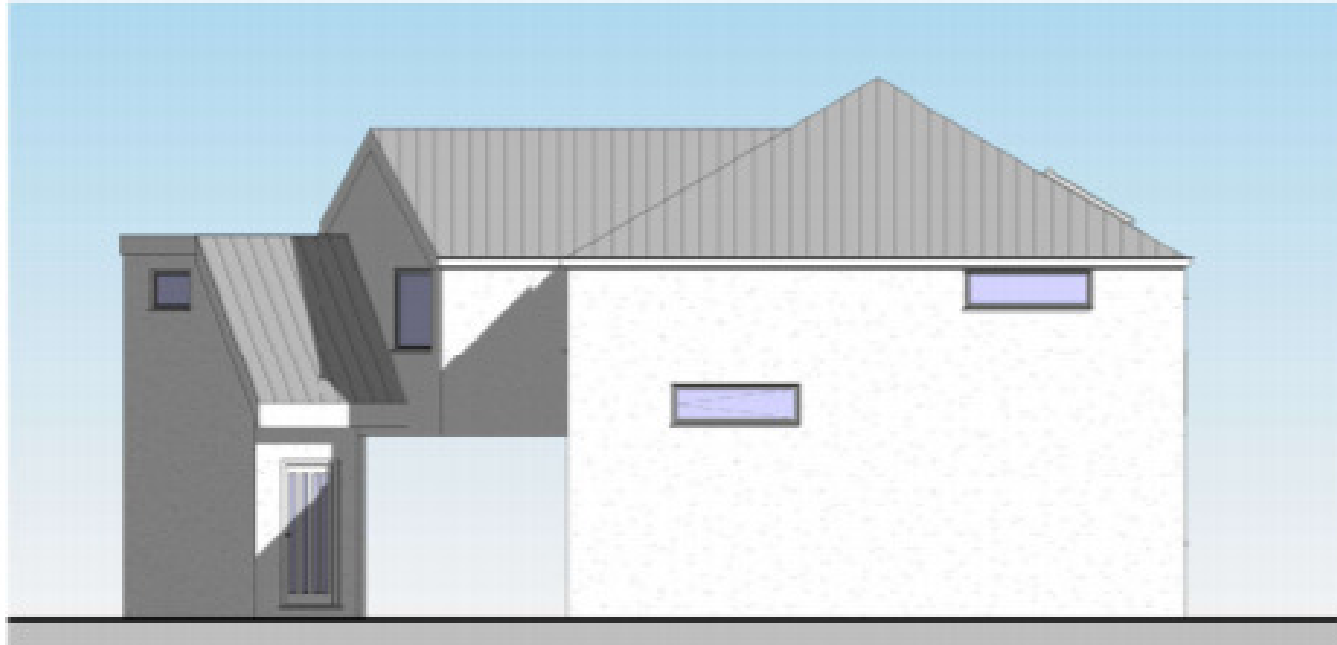

**North West**

1 : 100

# 12 – Proposed southwest elevation

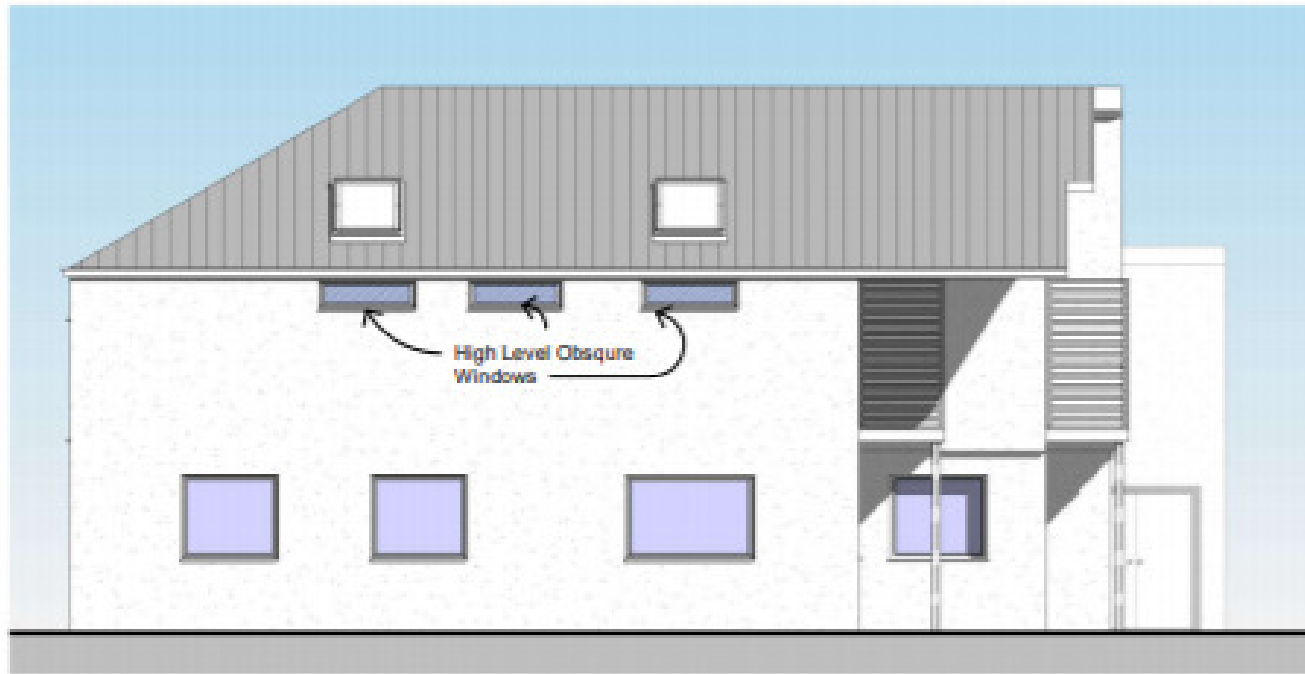

**South West**

1 : 100

# 13 – Proposed southeast elevation



**South East**

1 : 100