



204-206, High Street,
Slough, SL1 1JS

Ref: P/02683/015

2 - Site Location

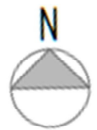

3 - Aerial Context

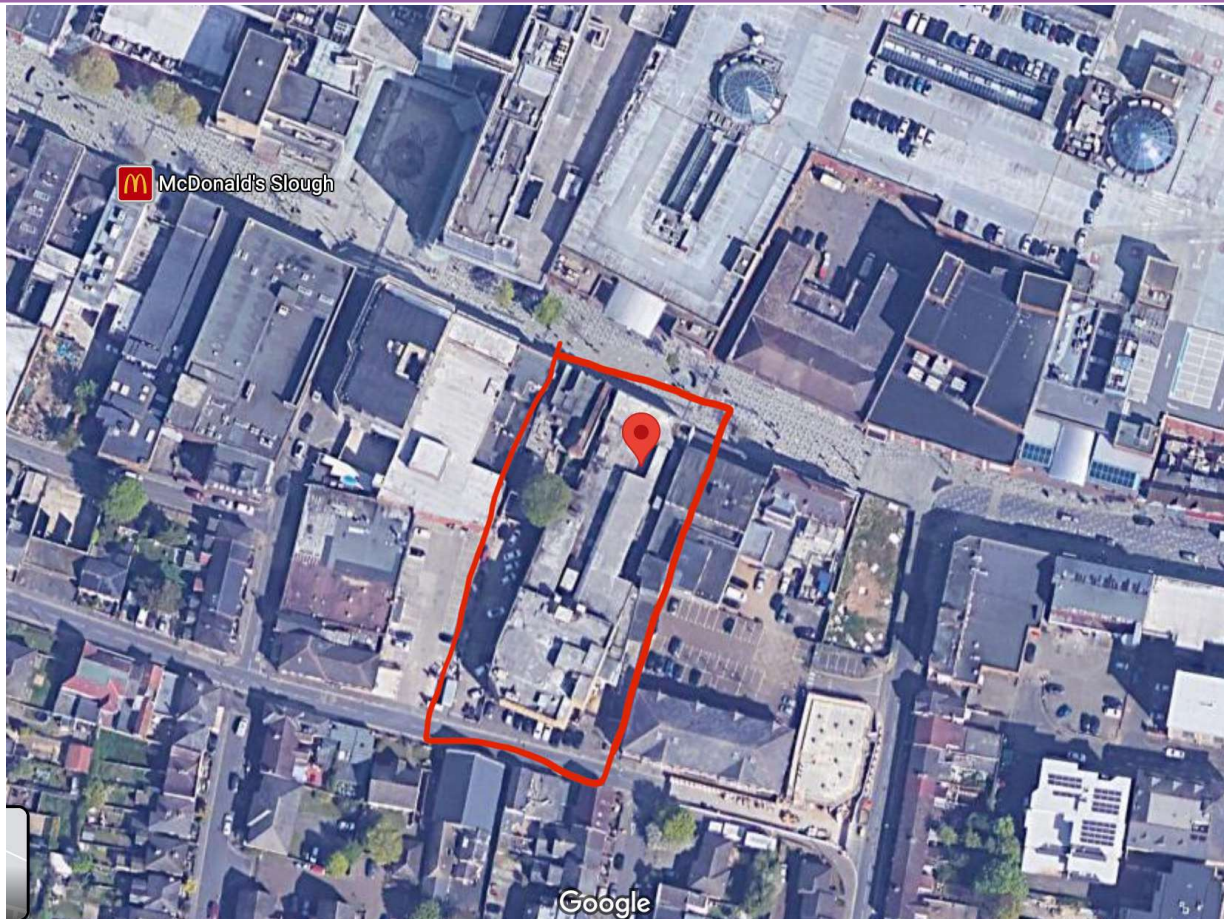

4 - View from High Street



5 - View from High Street



6 - View from High Street




7 – View from Herschel Street



8 – View from Herschel Street




9 – View from Herschel Street

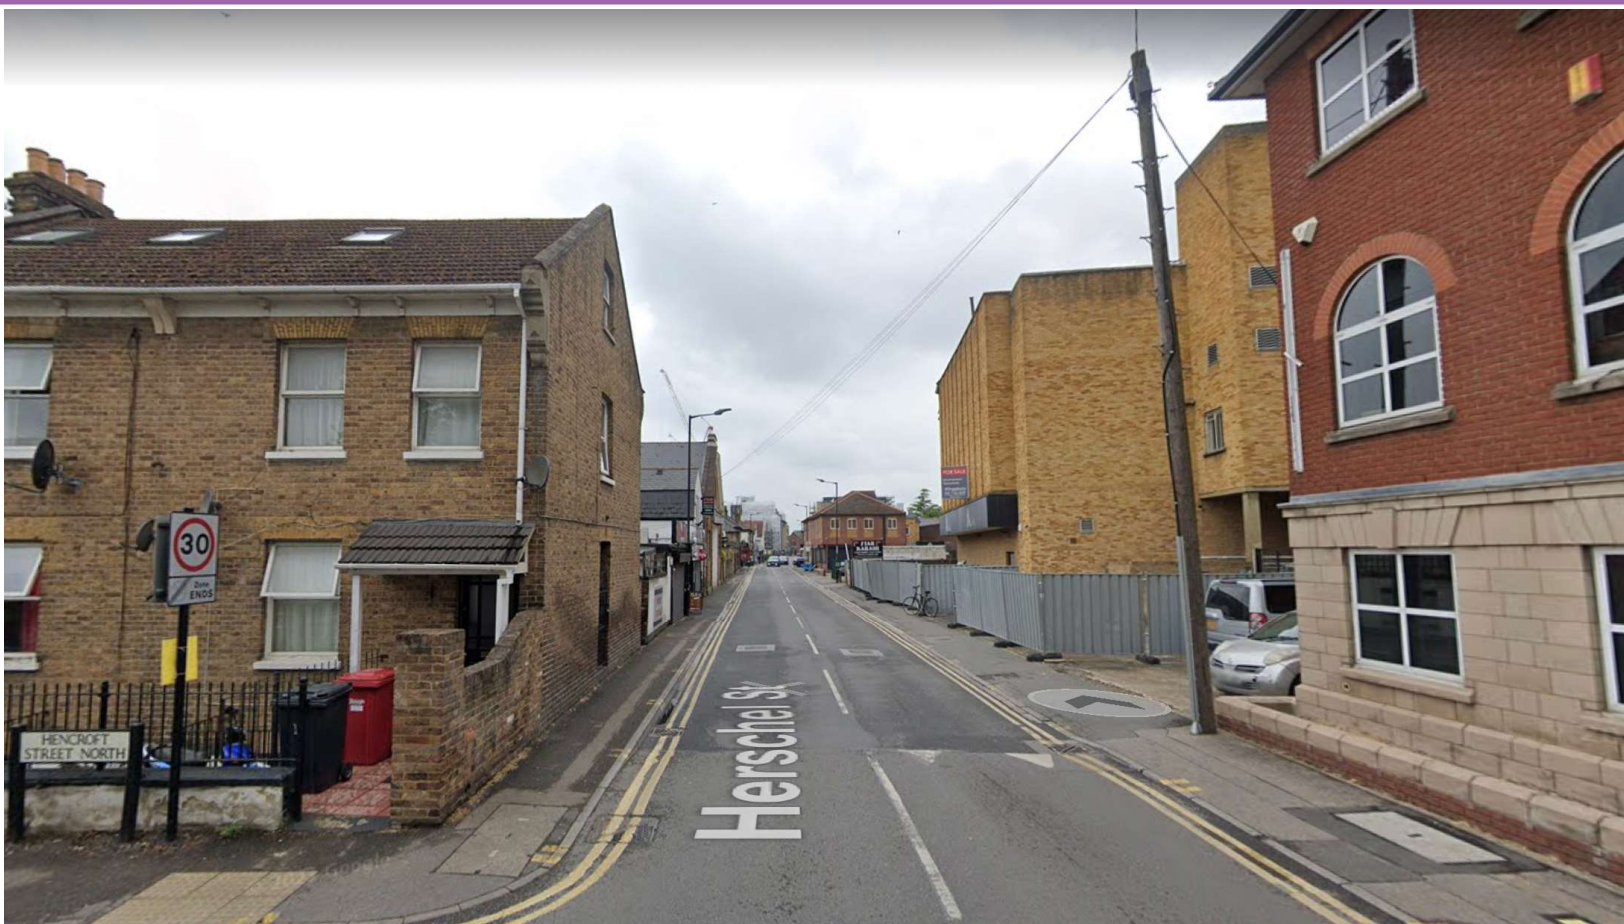

10 – Consented Scheme CGI




11 – Consented Scheme Sections

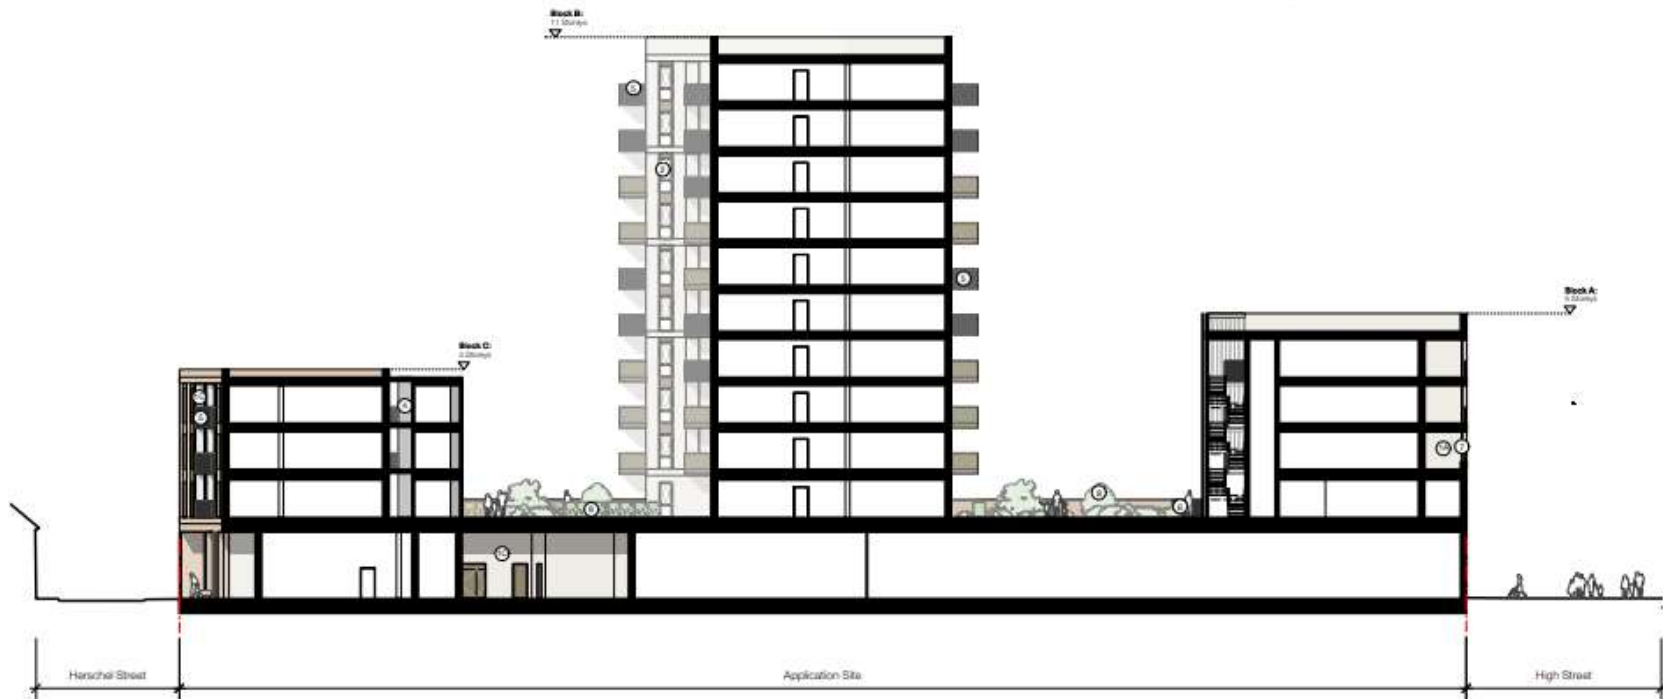


Consented Section HH - P/02683/013


12 – Emerging Context

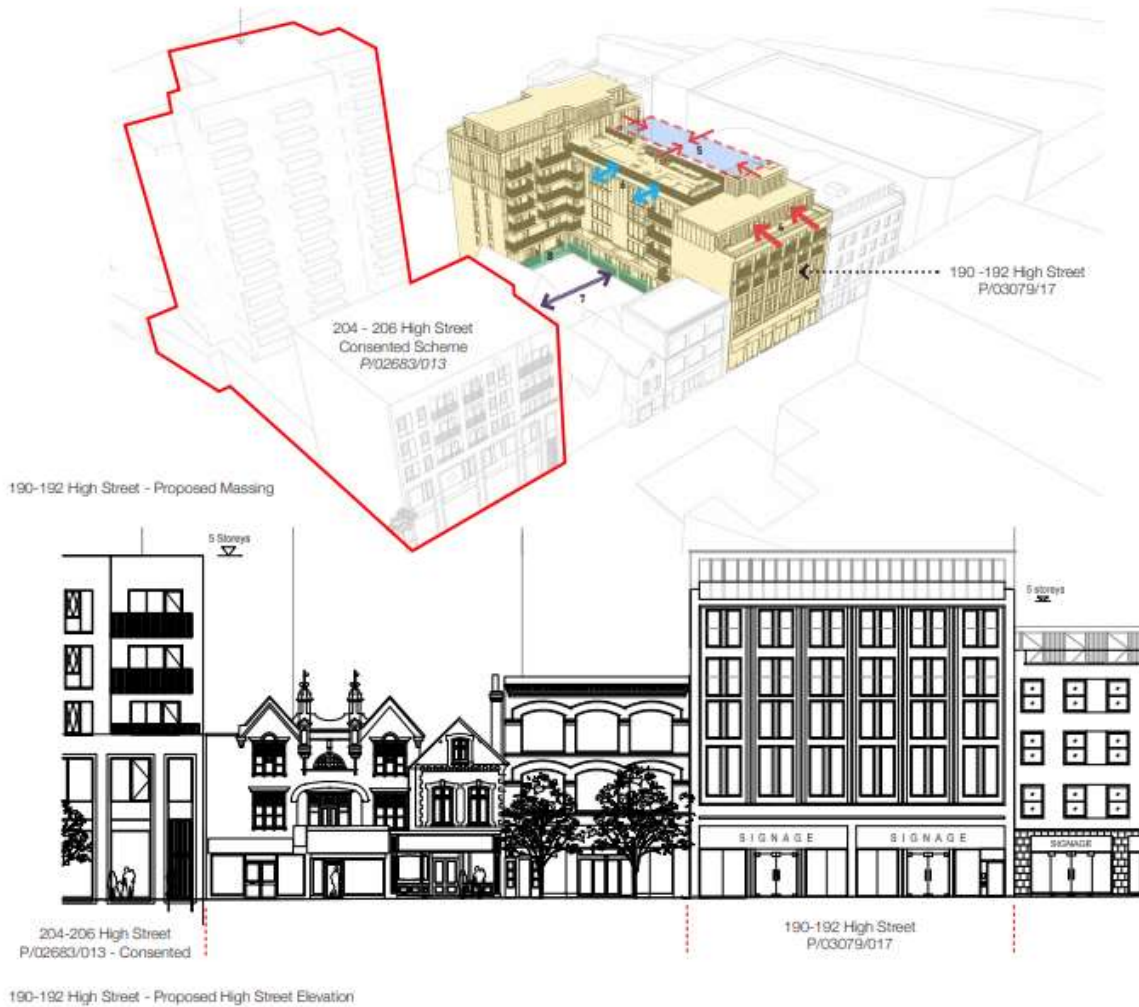

13 – Amended Scheme Sections

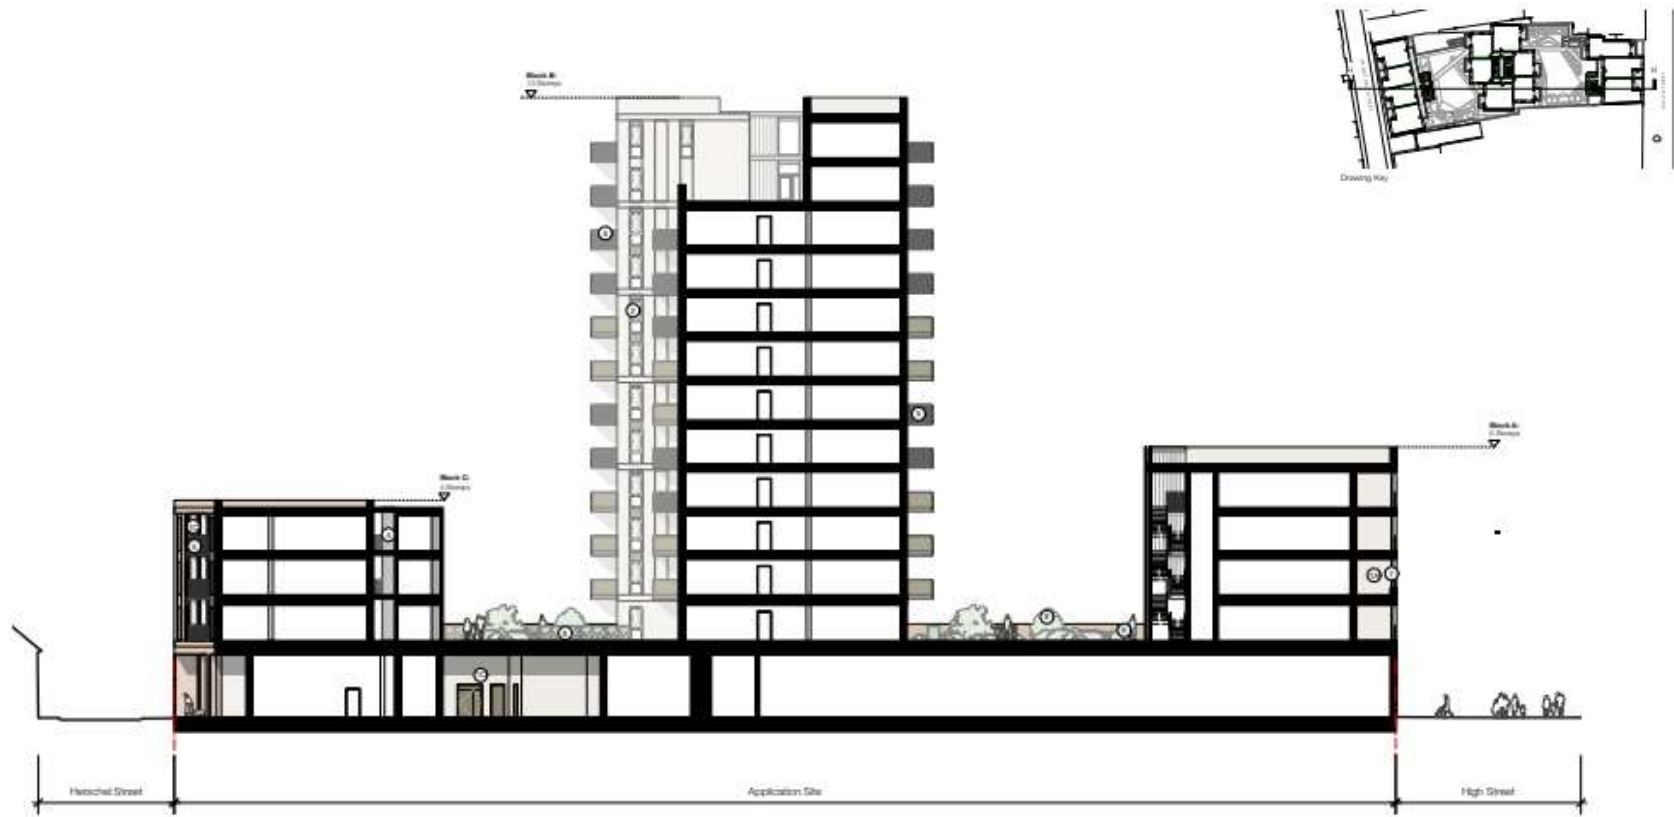


14 – Amended Scheme Elevations

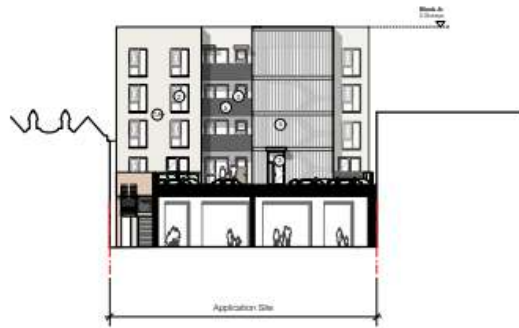

1 Proposed Section AA
Scale 1:250




2 Proposed Section BB
Scale 1:250

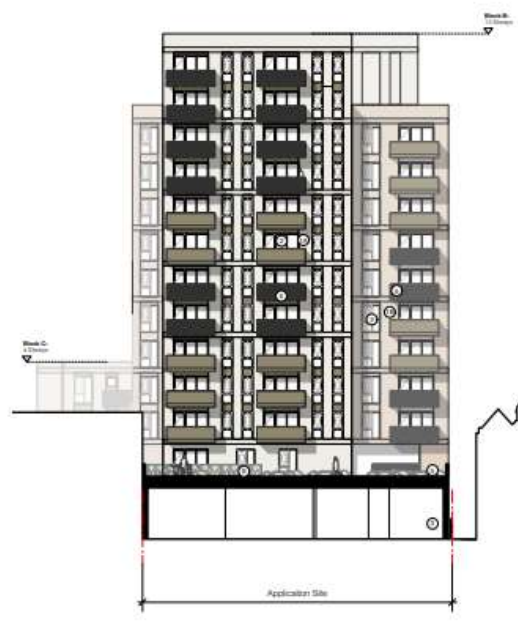


3 Proposed Section CC
Scale 1:250


15 – Consented and Amended Ground Floor Plan

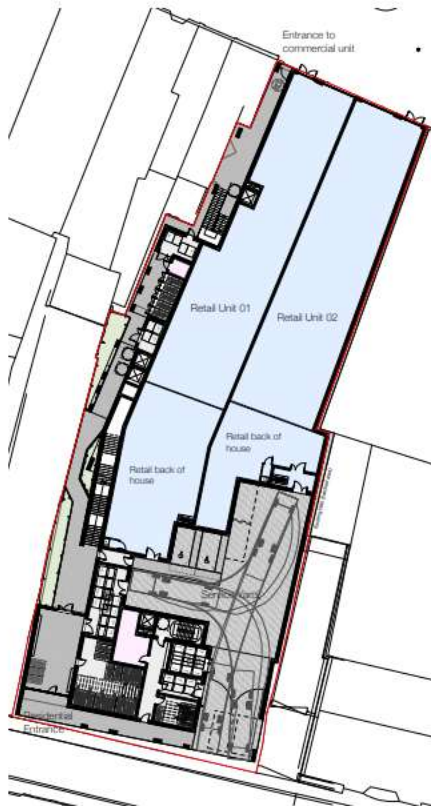

Consented P/02683/013 - Proposed Ground Floor Plan

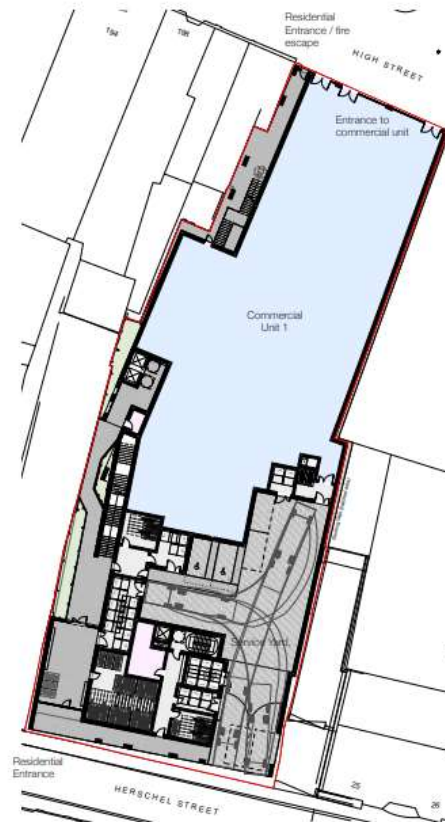


Amended Ground Floor Plan

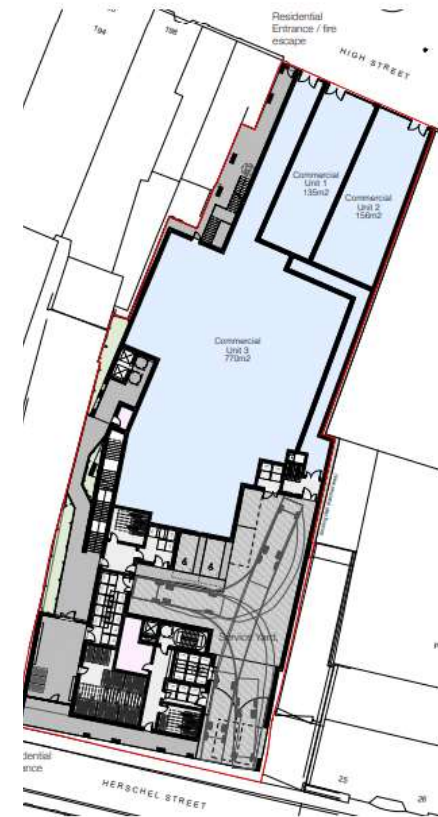


Amended Ground Floor Plan - Commercial Unit sub-divided

16 – Consented and Amended First Floor Plans

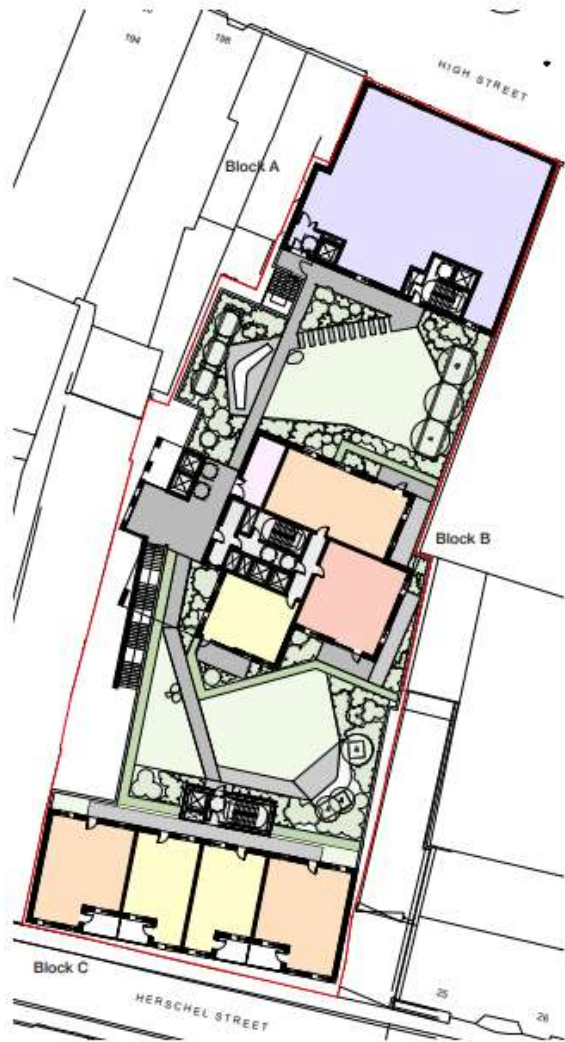


Consented P/02683/013 - Proposed First Floor Plan

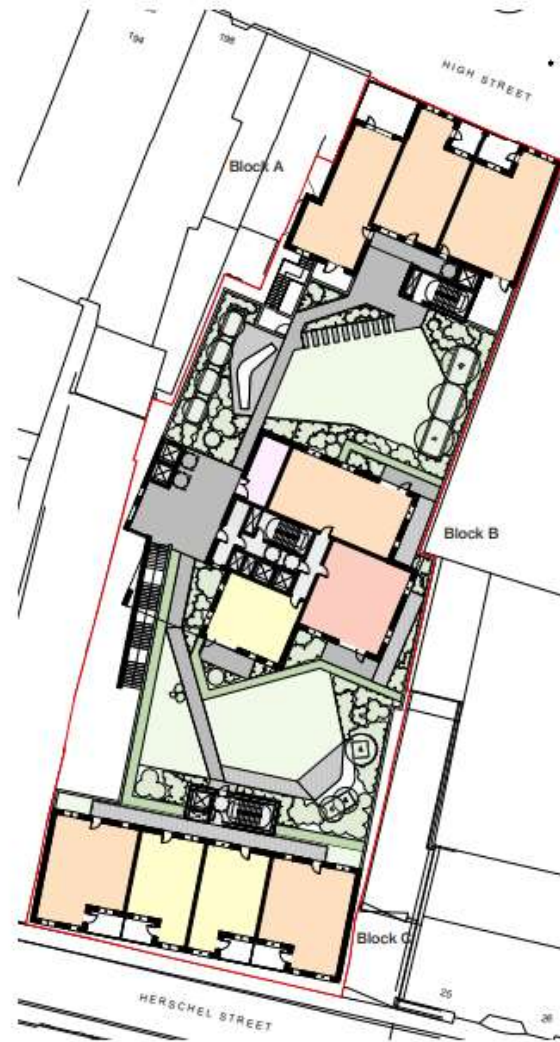


Amended First Floor Plan


17 – Amended 11th and 12th Floors

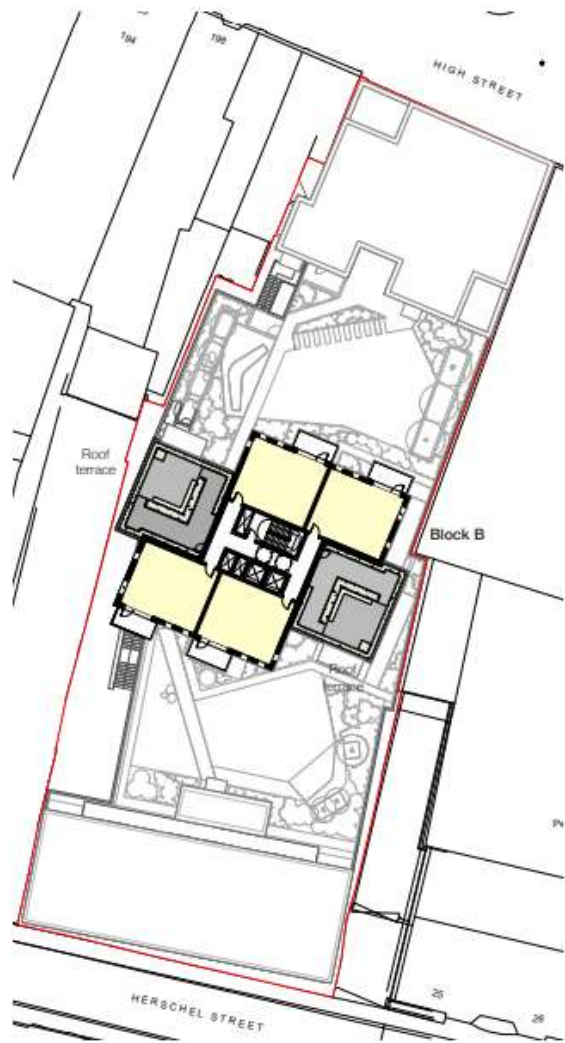

Amended Eleventh Floor Plan

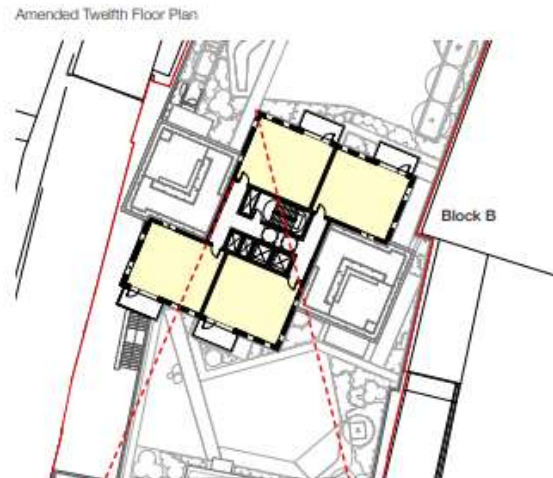

Typical 11th & 12th floor unit layout

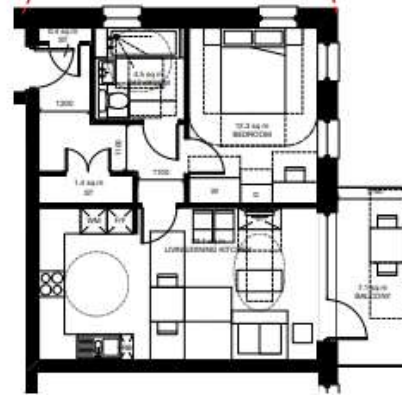

18 – Consented and Proposed High Street Elevations



Consented P/02683/013 -
High Street Elevation




Amended - High Street Elevation

19 – Proposed Block A



20 – Transport and Waste

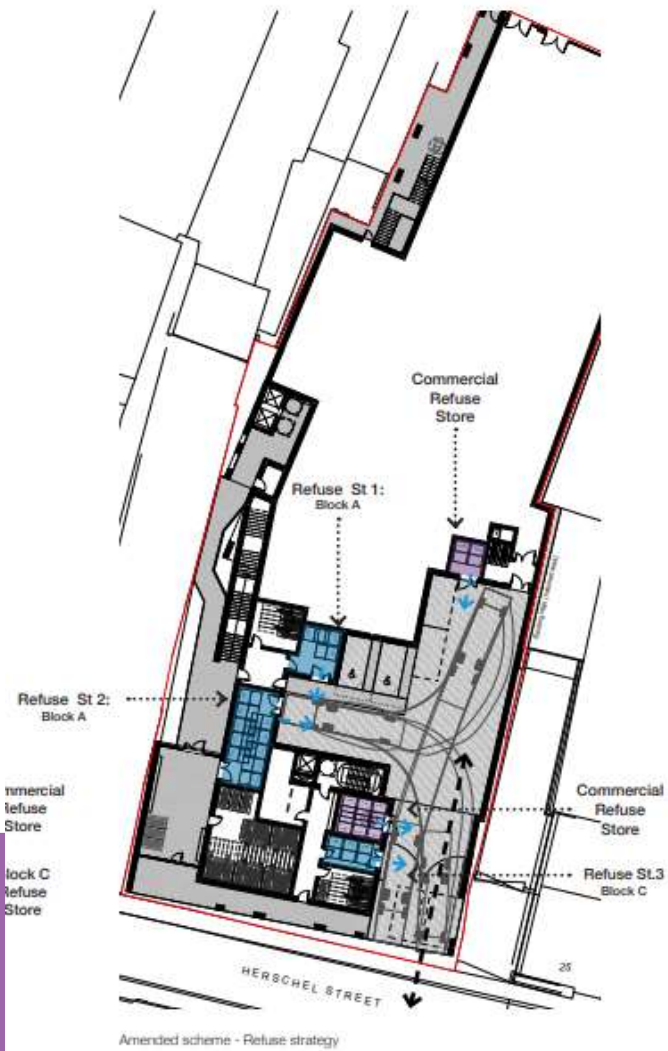

21 – TVIA View 1



22 – TVIA View 2



View 2: Cumulative view



23 – TVIA View 5



View 5: Cumulative view

24 – TVIA View 7



View 7: Cumulative view

25 – Proposed Scheme

