








ALBERT ST

WINDSOR ROAD

| REV  | DATE | AMENDMENTS |
|--|------|------------|
|  |      |            |
| <p>ADDRESS: CROSS WAYS, 88 WINDSOR ROAD, SLOUGH, SL1 2NE</p>   |      |            |
| <p><b>FIRE DETECTION LEGEND</b></p> <ul style="list-style-type: none"> <li> SOUNDER</li> <li> VISUAL INDICATOR (BEACON)</li> <li> 6KG 27A FOAM &amp; 2KG CO2 EXTINGUISHERS</li> <li> AREA COVERED BY SMOKE DETECTIONS</li> <li> BREAK GLASS CALL POINT</li> </ul> |      |            |
| <p>PROJECT:<br/>WINDSOR ROAD</p>   |      |            |
| <p>DESCRIPTION<br/>PROPOSED SITE<br/>BWS LICENSE LAYOUT</p>  |      |            |
| <p>DRAWING No. WINDSORFeasp# #BWSPLAN</p>  |      |            |
| <p>PHASE 1 ISSUE ##</p>  |      |            |
| <p>SYSTEM ID. No. WINDSORFeasp# #.dwg</p>  |      |            |
| <p>SCALE 1:200@A3 DATE 15.11.2021</p>  |      |            |
| <p>UK PLANNING MANAGER TOM BAYLIS</p>  |      |            |
| <br>STORE PLANNING  |      |            |
| <p>TESCO STORES LIMITED<br/>EXPRESS GROUP<br/>PLUS BUILDING, THE BOULEVARD, SHIRE PARK,<br/>WELWYN GARDEN CITY, HERTFORDSHIRE, AL7 1GB UK<br/>TELEPHONE - 01707 395150<br/>© 2021 TESCO STORES LIMITED</p>   |      |            |

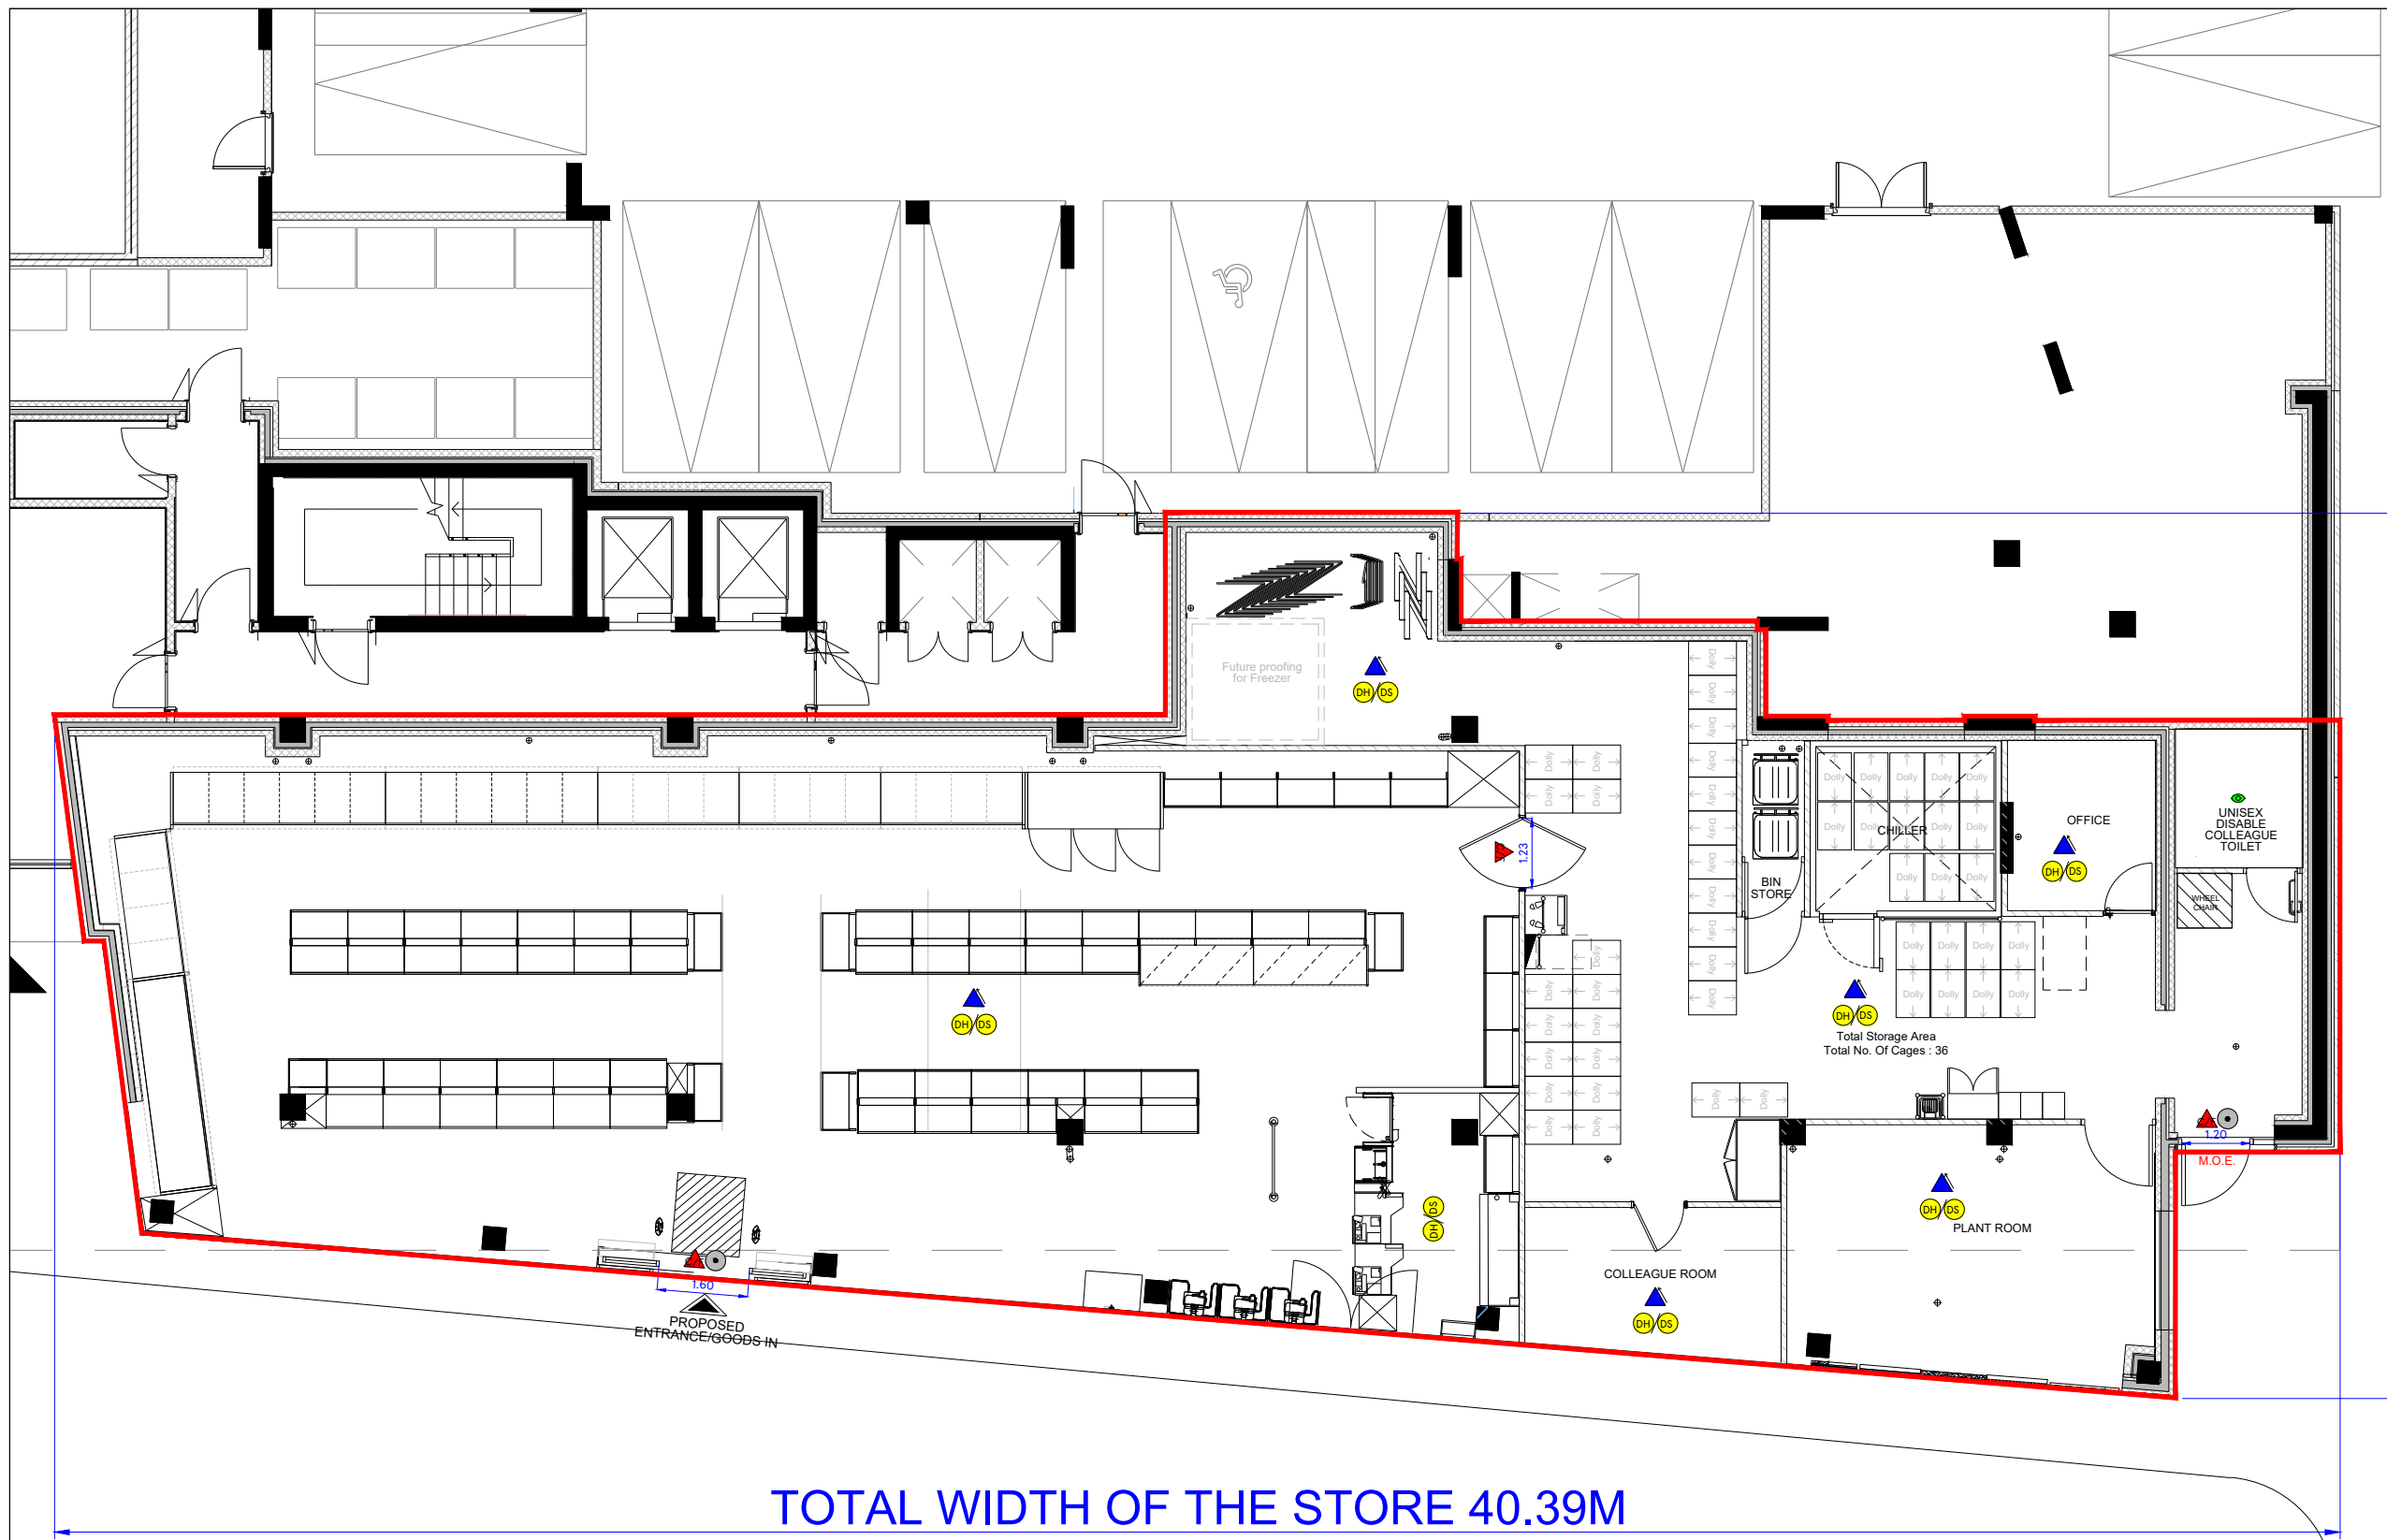

# WINDSOR ROAD

| REV   | DATE | AMENDMENTS |
|---|------|------------|
|   |      |            |
| <p>ADDRESS: CROSS WAYS, 88 WINDSOR ROAD, SLOUGH, SL1 2NE</p>  |      |            |
| <p><b>FIRE DETECTION LEGEND</b></p> <ul style="list-style-type: none"> <li> SOUNDER</li> <li> VISUAL INDICATOR (BEACON)</li> <li> 6KG 27A FOAM &amp; 2KG CO2 EXTINGUISHERS</li> <li> AREA COVERED BY SMOKE DETECTIONS</li> <li> BREAK GLASS CALL POINT</li> </ul>   |      |            |
| <p>PROJECT:<br/>WINDSOR ROAD</p>  |      |            |
| <p>DESCRIPTION<br/>PROPOSED RETAIL BWS LICENSE LAYOUT</p>   |      |            |
| <p>DRAWING No. WINDSORFeasgag#BWSPLAN</p>   |      |            |
| <p>PHASE 1 ISSUE ##</p>   |      |            |
| <p>SYSTEM ID. No. WINDSORFeasg##.dwg<br/>WINDSORFeasg##.dwg</p>   |      |            |
| <p>SCALE 1:125@A3 DATE 15.11.2021</p>   |      |            |
| <p>UK PLANNING MANAGER TOM BAYLIS</p>   |      |            |
| <p>STORE PLANNING</p>   |      |            |
| <p>TESCO STORES LIMITED<br/>EXPRESS GROUP<br/>PLUS BUILDING, THE BOULEVARD, SHIRE PARK, WELWYN GARDEN CITY, HERTFORDSHIRE, AL7 1GB UK<br/>TELEPHONE - 01707 395150<br/>ALL RIGHTS ARE RESERVED. WITHIN THE WHOLE OR ANY PART OF THE PUBLICATION MAY BE REPRODUCED OR TRANSMITTED IN ANY FORM OR BY ANY MEANS, OR FROM ANY RETRIEVAL SYSTEM WITHOUT THE PRIOR WRITTEN LICENCE FROM THE OWNER © 2011 TESCO STORES LIMITED</p> |      |            |