

**Chevron**
Traffic Management

Drawing Notes


Cone lights spaced minimum 9m,
cones to be 750 mm or 1m

All works to be carried out as per
safety at streetworks and roadworks
"A Code of Practice" October 2013.
CPA conditions apply unless otherwise agreed.

Traffic Management Key

	Area of Works
	Road Signs

Site Details

Traffic Management	Diversion
Speed of road (mph)	
Minimum sideways safety zone (S)	N/A
Minimum longways safety zone (L)	N/A

Additional Notes:

Drawing Office

DRAWING NUMBER	RM0519	
CONTRACT NUMBER	190147	
PHASE NUMBER	1 of 2	
PAGE NUMBER	1 of 2	
SURVEYED BY / DATE	N/A	N/A
DRAWN BY / DATE	RM	16/01/25
CHECKED BY / DATE	CH	16/01/25
APPROVED BY / DATE	CF	16/01/25
CLIENT REF	Mars	
SCALE @ A3	NTS	

REV		BY	DATE
A	FIRST ISSUE FOR APPROVAL	RM	16/01/25


Client

J P Hildreth Ltd

Site Address

Dundee Road
Slough
SL1 4LG

Co-ordinates, Latitude - Longitude
51.524001, -0.632794

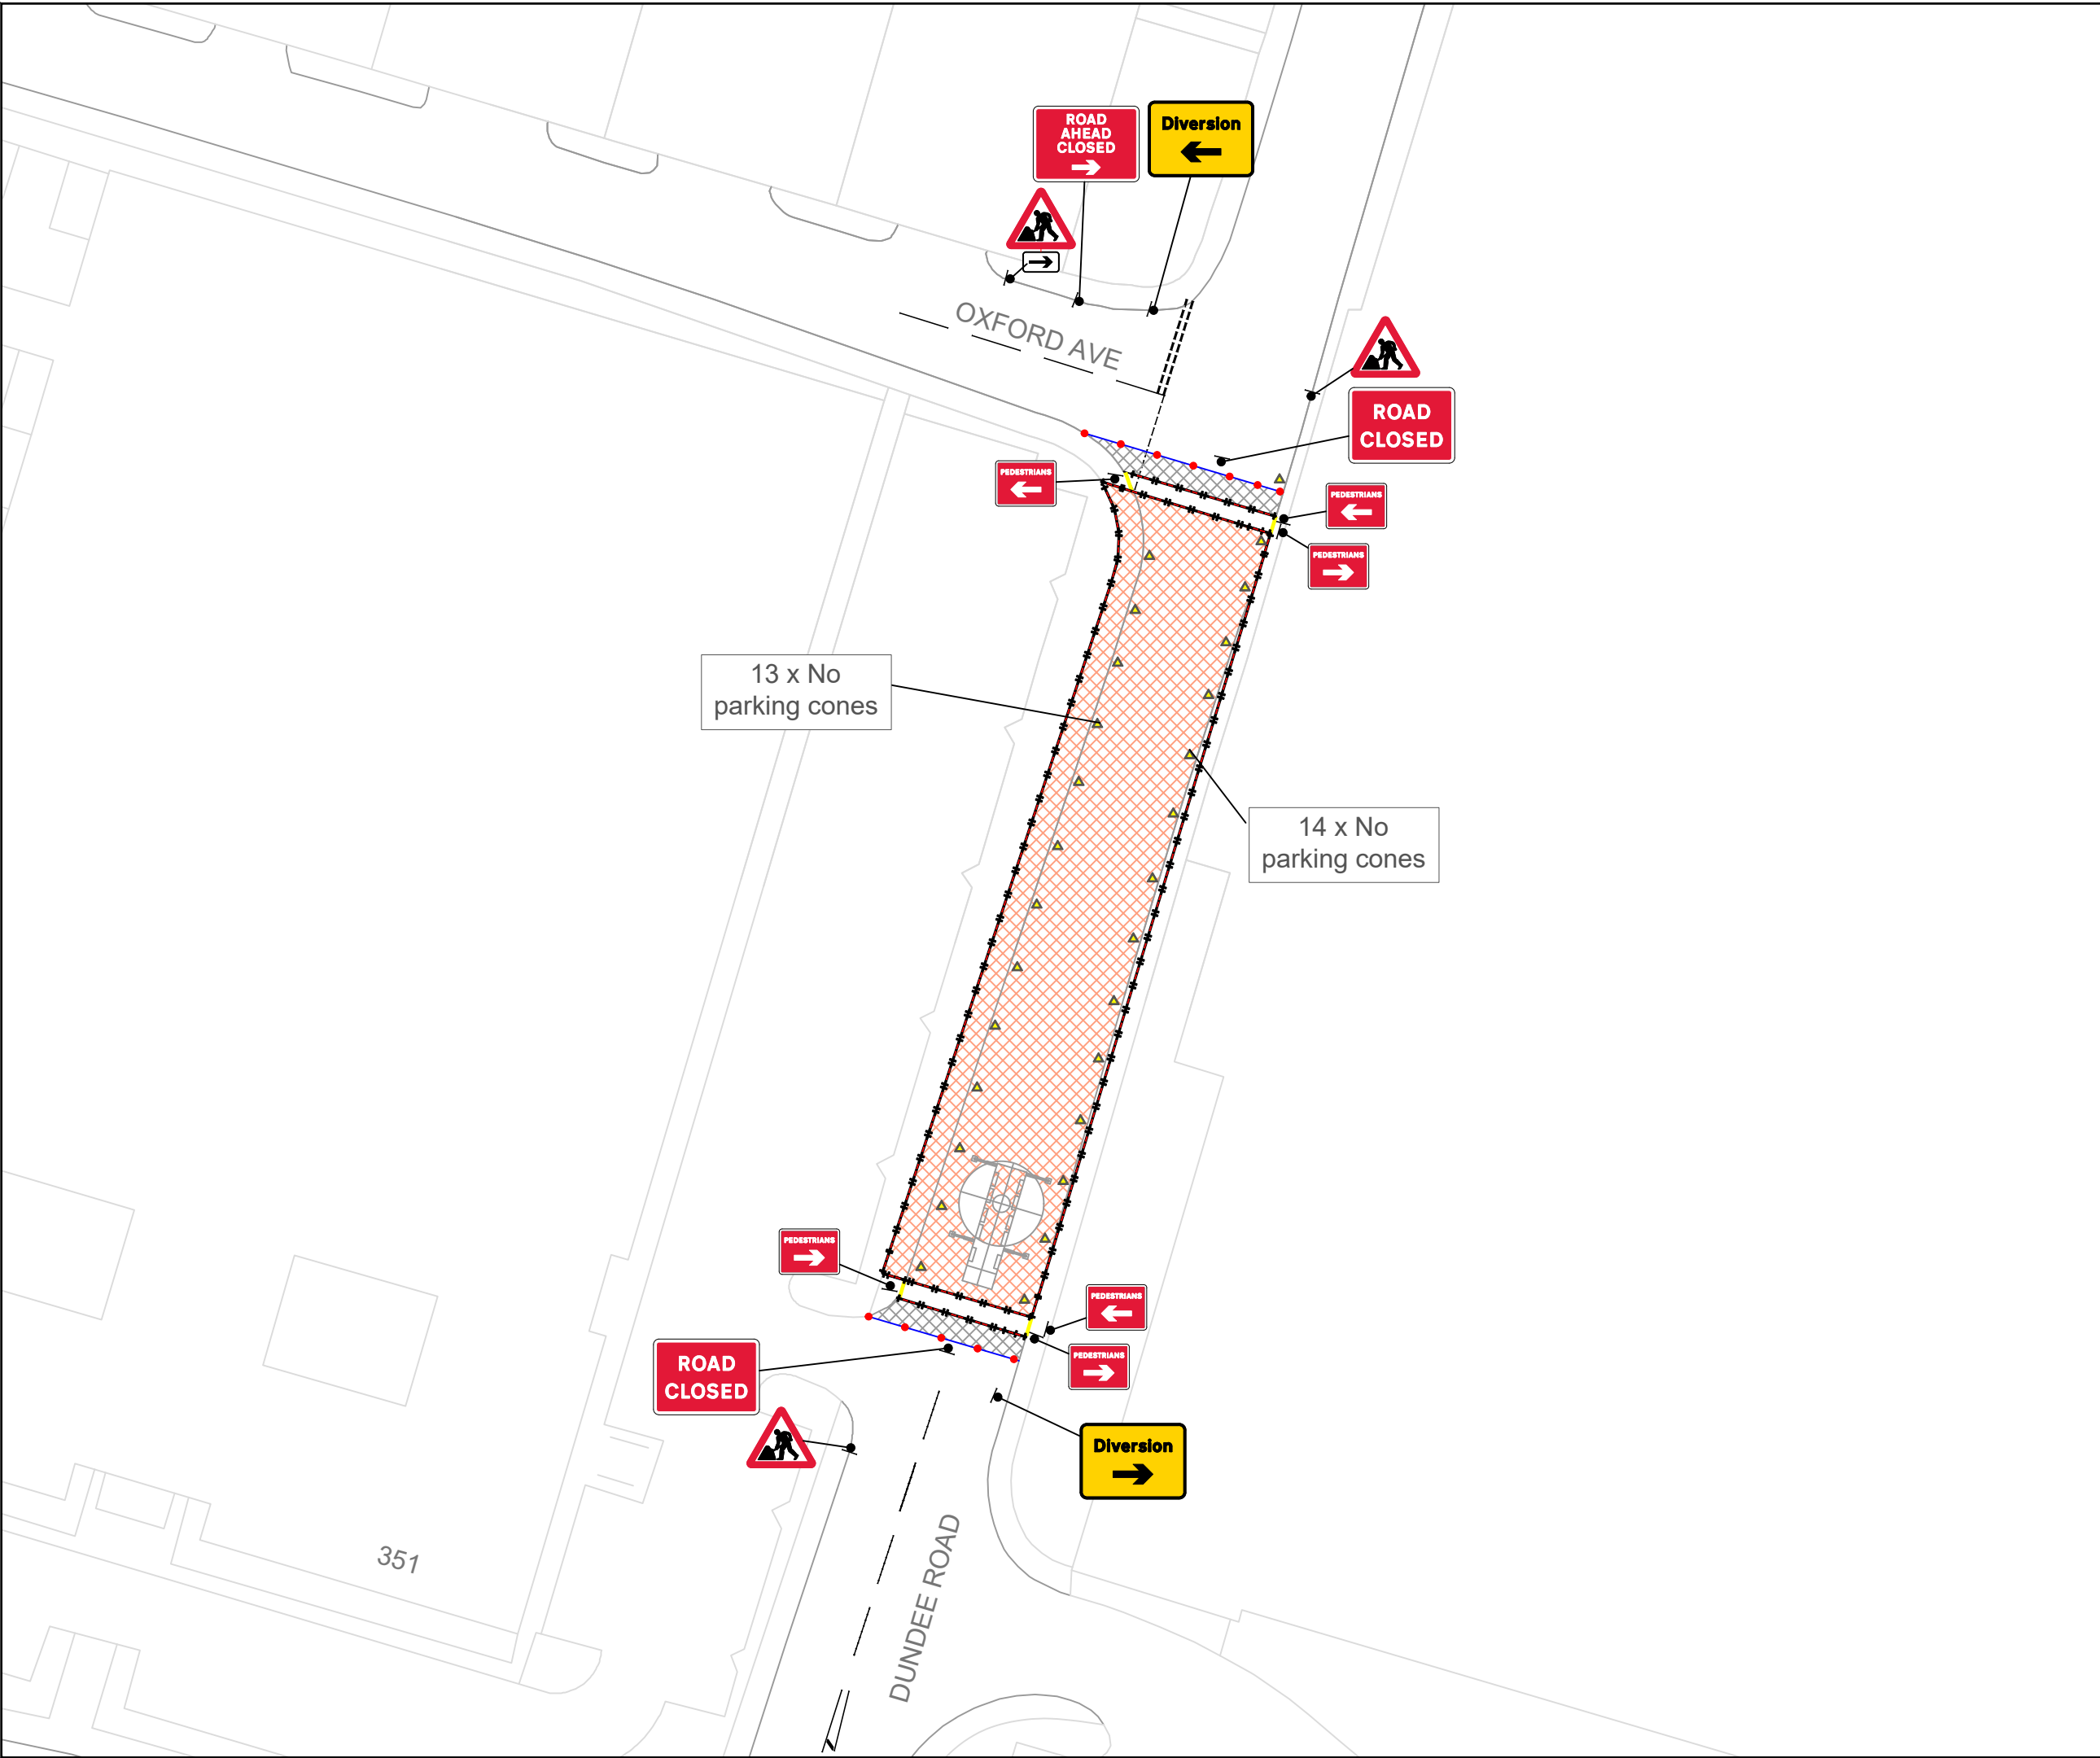

N

Chevron

Traffic Management

Drawing Notes

Cone lights spaced minimum 9m,
cones to be 750 mm or 1m

All works to be carried out as per
safety at streetworks and roadworks
"A Code of Practice" October 2013.
CPA conditions apply unless otherwise agreed.

Traffic Management Key

Area of Works

Road Signs

Road Cones

Pedestrian Barrier

Ramps

No Waiting Cones

Site Details

Traffic Management

Road Closure

Speed of road (mph)

30

Minimum sideways safety zone (S)

N/A

Minimum longways safety zone (L)

N/A

Additional Notes:

Drawing Office

DRAWING NUMBER

RM0520

CONTRACT NUMBER

190147

PHASE NUMBER

2 of 2

PAGE NUMBER

2 of 2

SURVEYED BY / DATE

N/A

N/A

DRAWN BY / DATE

RM

16/01/25

CHECKED BY / DATE

CH

16/01/25

APPROVED BY / DATE

CF

16/01/25

CLIENT REF

Mars

SCALE @ A3

NTS

REV

BY

DATE

A

FIRST ISSUE FOR APPROVAL

RM

16/01/25

Client

J P Hildreth Ltd

Site Address

Dundee Road

Slough

SL1 4LG

Co-ordinates, Latitude - Longitude

51.524001, -0.632794