
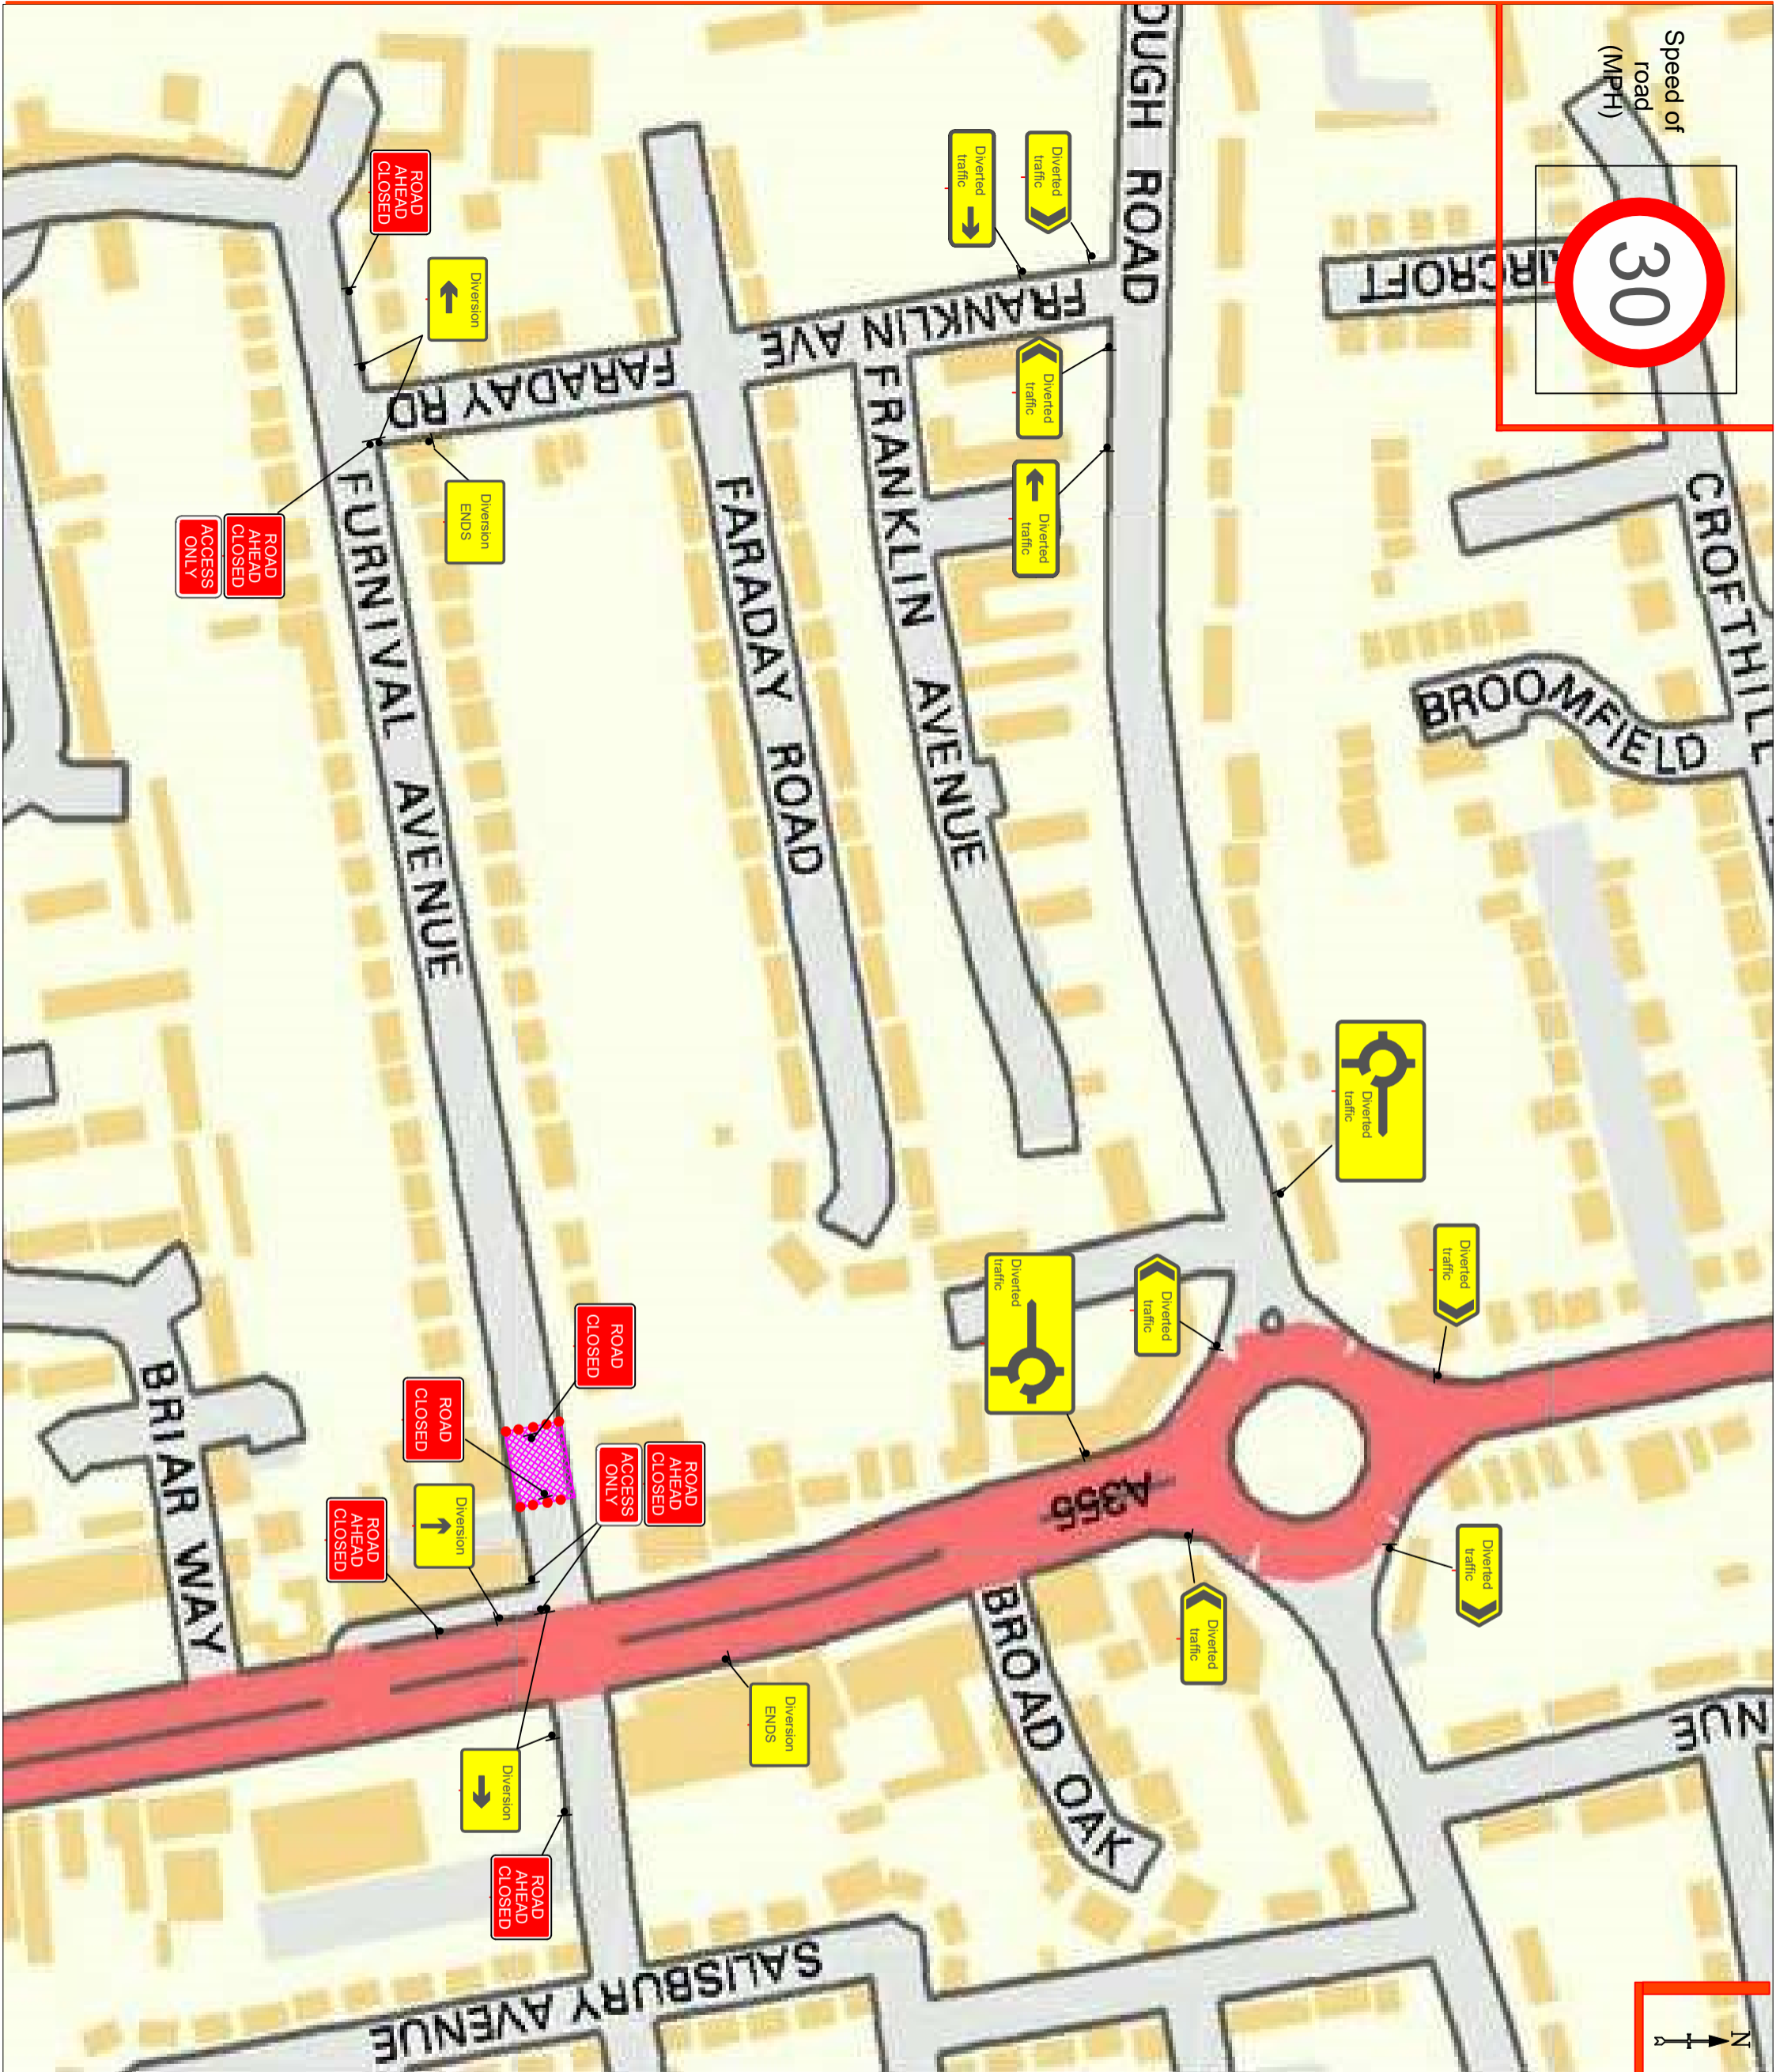


Speed of road (MPH)

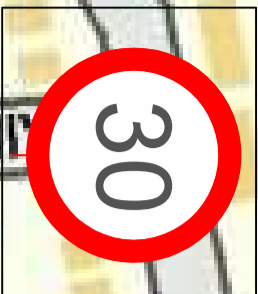

Drawing Notes

Cone lights spaced minimum 9m, cones to be 750 mm or '1m'
 All works to be carried out as per safety at streetworks and roadworks "A Code of Practice" October 2013.
 GPA conditions apply unless otherwise agreed.

Switch Out Required	X
Bus Stop Suspension Required	X
Parking Bay Suspension Required	X

Traffic Management Key

	Area of Works
	Temp Traffic Signals
	900mm/1200mm Road Signs on 'A' Frames
	750mm Road Signs
	750mm/1m Road Cones
	No Waiting Cones
	Traffic Separator Blocks
	Temp Pedestrian Signals

Drawing Office

DWG Number	40304
Contract Number	WAT/600175
Phase Number	1 of 1
Page Number	1 of 1
Date Surveyed	Customer
Date Drawn	31/03/2023
Drawn By	KS
Survey By	Customer
Checked By	KF

Project Details

Cadent
 253 - 257 Farnham Road
 Slough
 SL2 1HA

Do not scale from this drawing for generic use only