



Ref No - n/a Phase: 2



Site Reference:
KMV 0404 - B - KMCO 03

Address:
Westgate Crescent,
Slough,
SL1 5PP

Date: 25.04.23 Issue: 1-AA Approved: L.Wright

15.05.23 Issue: 2-AA Foreman Approved:

Drawing Number: AA10446 Job Number: 78198

- 1.2m Max Taper Cone Spacings
- 9m Max Longitudinal Cone Spacings
- 1.2m Min Footway / Walkway To Be Maintained
- 0.5m Min Sideways Safety Zone
- 0.5m Min Longways Safety Zone
- Measurements Will Be Subject To Survey

Actual Road Width:

Remaining Road Width:

Total Length Of Site: 10m

Distance Of First Sign To First Cone:

Width Of Obstruction Including Safety Zone:

Traffic Management: Road Closure Road Speed: 30mph


Quality Control Checklist

Location	✓	Survey	✓
Sign Positioning / Accuracy	✓	Booking	
Road Speeds	✓		
Permissions / Notes	✓		
Address / Site Measurements	✓		

Key:		
Working Space	Man On Site	No Parking Cones
Safety Zones	Traffic Cones	Sign Face
Pedestrian Walkway In The Road	Traffic Signal	Pedestrian Signal
Terrapas	Client Works	Pedestrian Barrier
Trackway	Pedestrian Barrier	Traffic Barrier
Spoil		
Pedestrian Ramp		

All Traffic Management Will Comply With The Safety Of Streetworks And Road Works Code Of Practice

TM PLAN
NOT TO SCALE

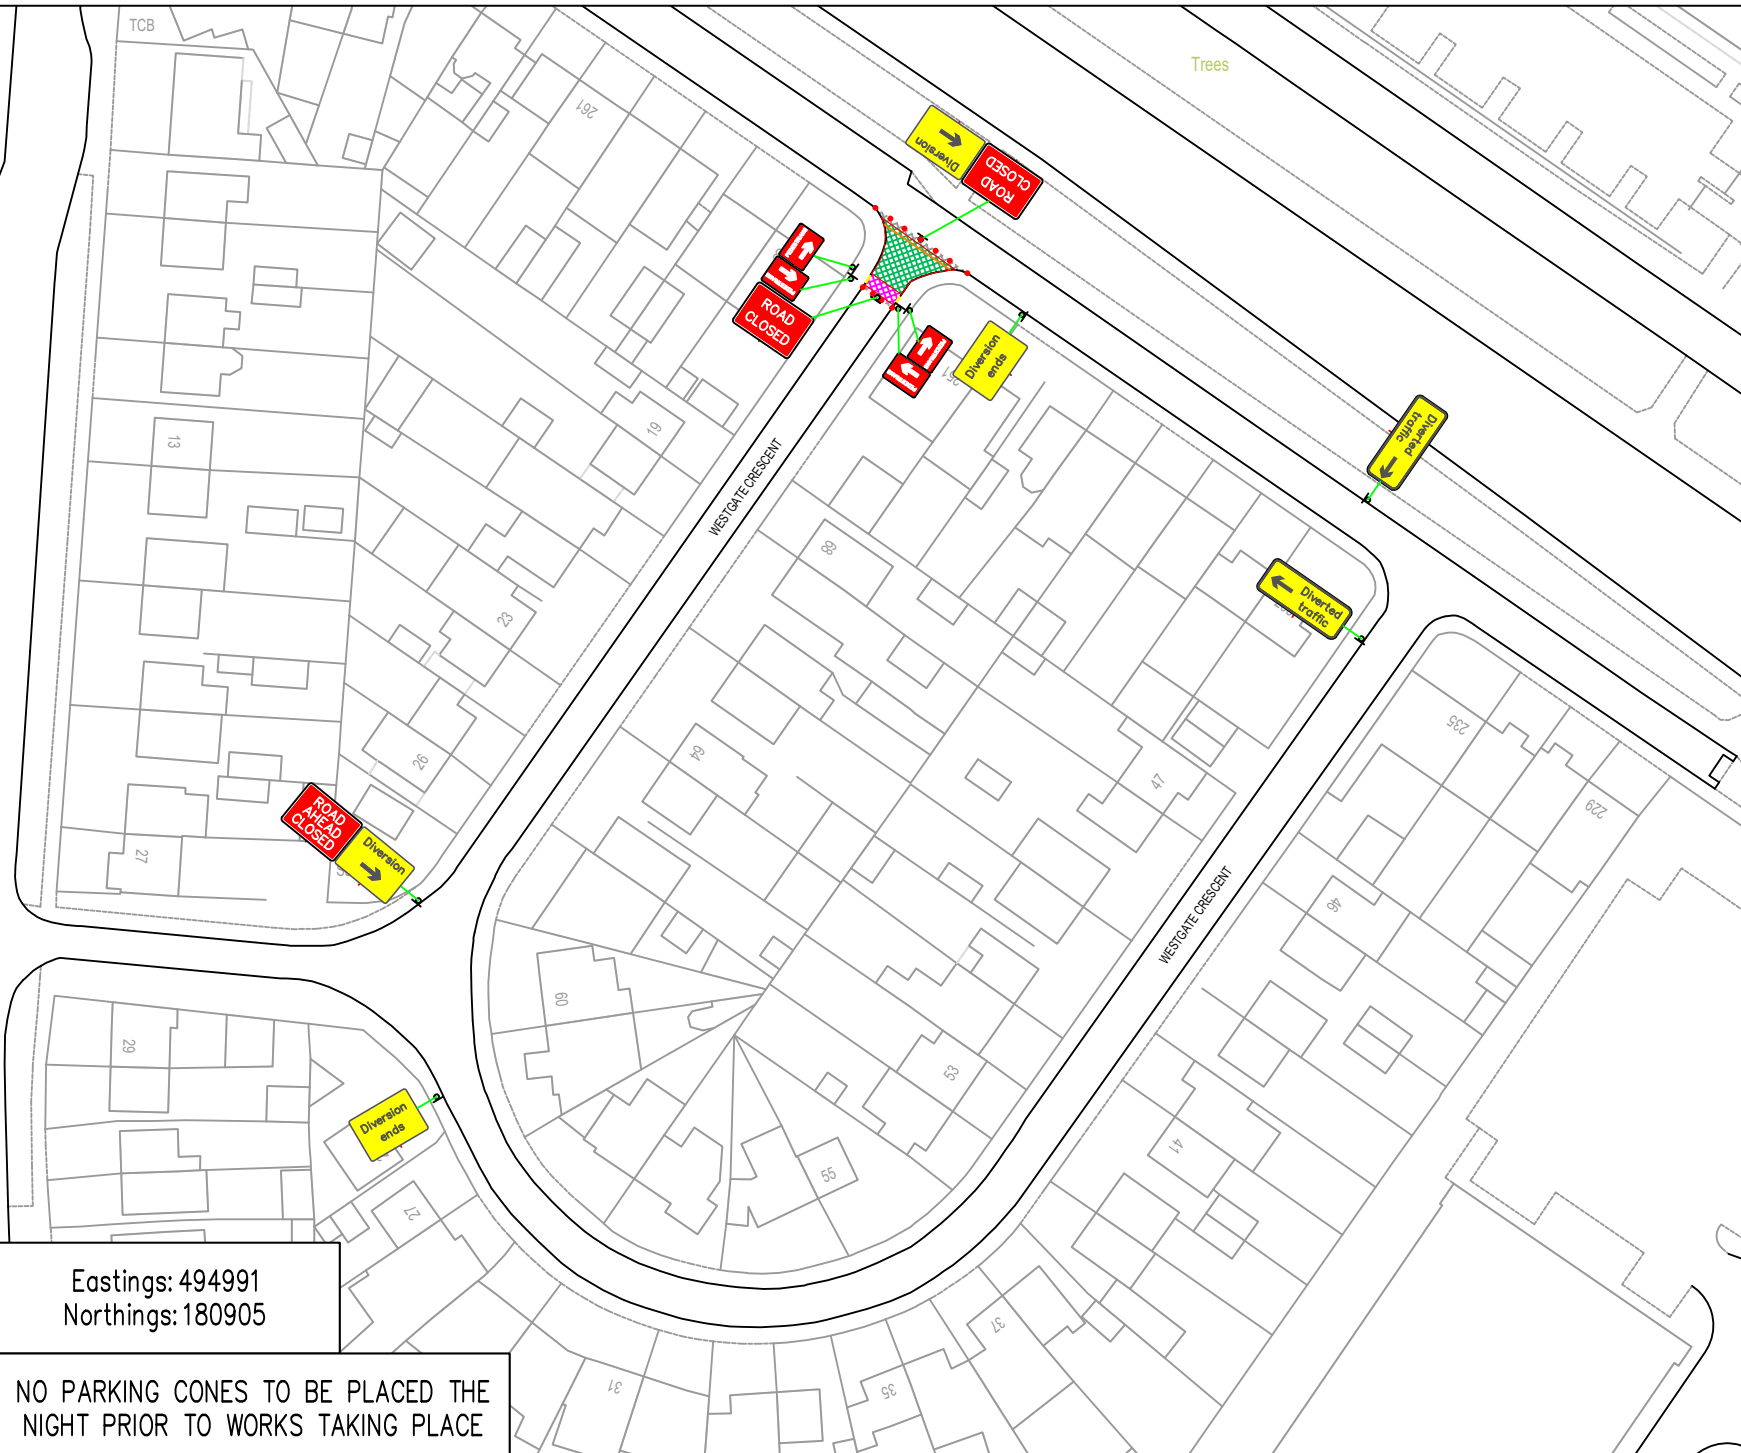

Eastings: 494991
Northings: 180905

NO PARKING CONES TO BE PLACED THE NIGHT PRIOR TO WORKS TAKING PLACE