

Client




Key

●	Sign Symbol
●	Cone
⬇	Traffic Light Symbol
⊕	Stop / Go Symbol
⊗	Works Area
⊙	Stop / Go
⬆	Traffic Light
⬆	Pedestrian Barrier
—	Diversion Route
—	Access Only
—	Closure Point
—	Kerb Ramp
—	Cut Line
—	Traffic Light Phase
—	Block Board
—	Parking suspension
—	Closed Area
—	Matting
—	Trackway for spider lift

Cross Section

Lane 2 Closure or Shuttle Lane

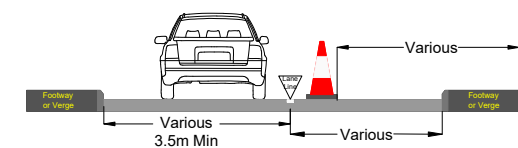

Works Location

Salsbury Avenue, Slough, SL2 1AH

Traffic Management Type

Proposed Road Closure

Notes

Traffic Management Will Comply With The Safety At Street Works And Road Works Code Of Practice.




Ordnance Survey © Crown Copyright 2012. All rights reserved. Licence Number 100020449

Originator	Designer	Checked	Approved
MBP	MB	JN	

Scale NOT TO SCALE Date 15 December 2023

Revision P1 Drawing Number HVUR820008

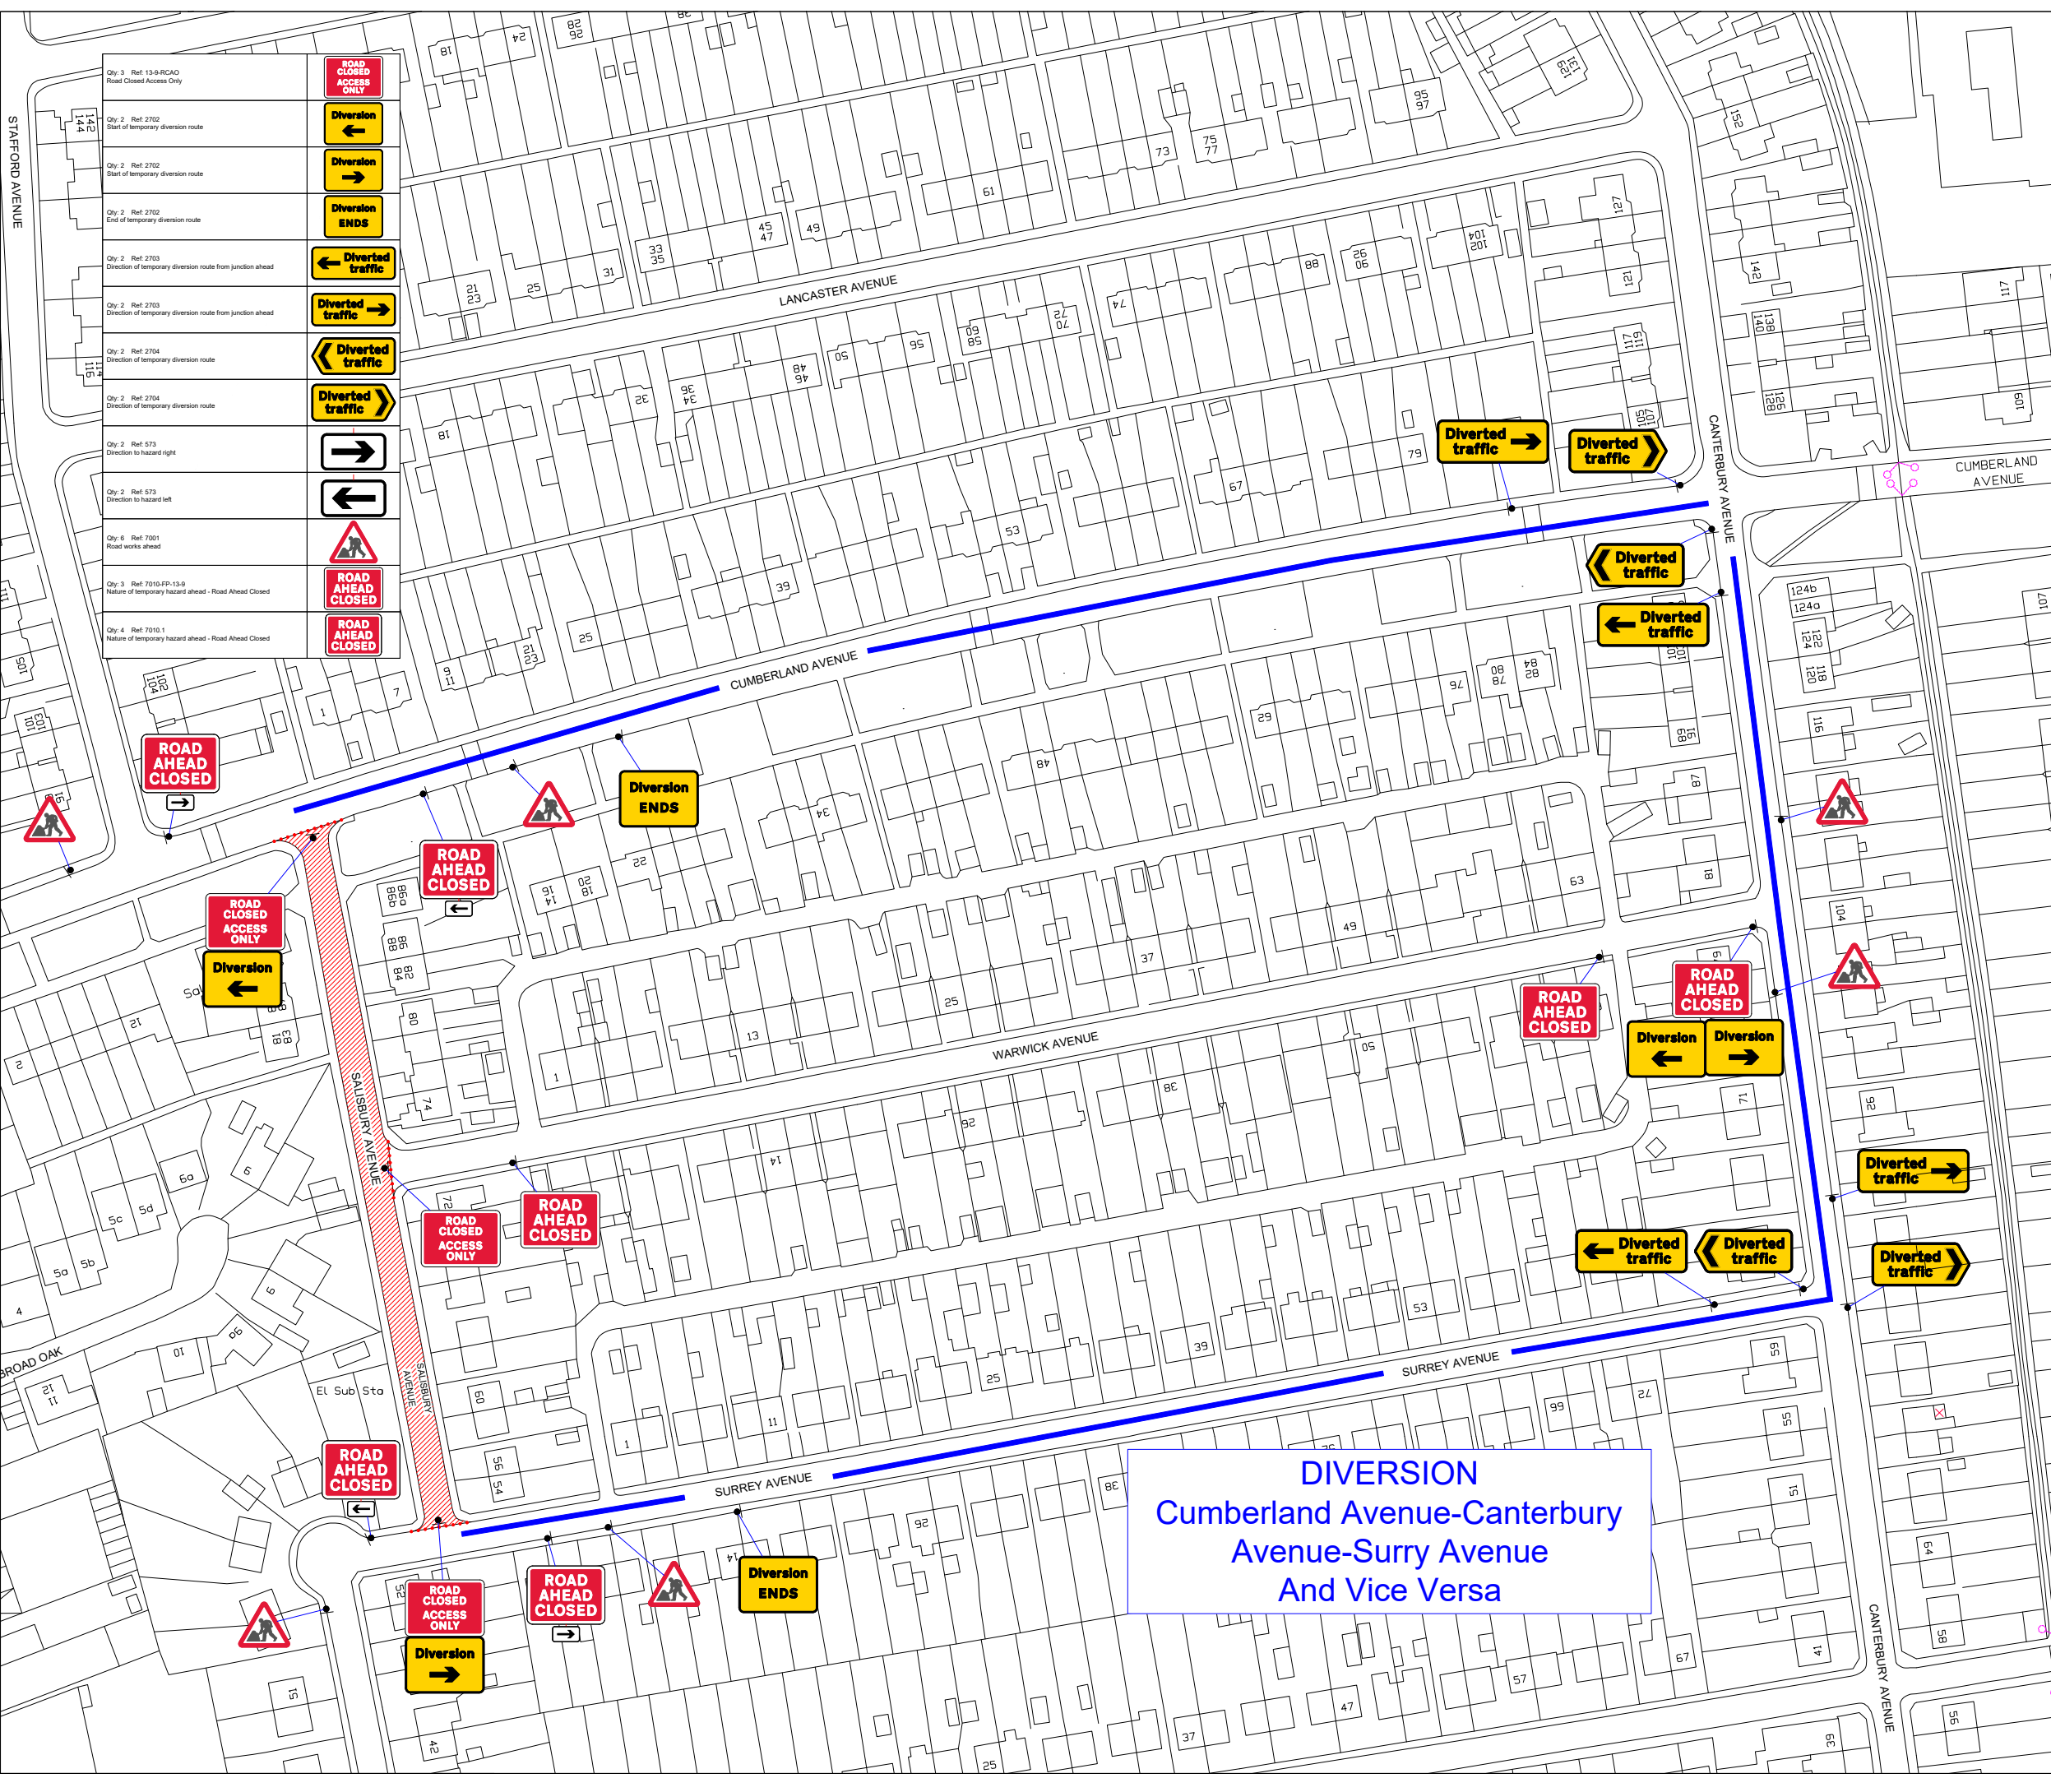

DIVERSION Cumberland Avenue-Canterbury Avenue-Surry Avenue And Vice Versa