

Contract Options: The Pipe Yard, Wella Driver
Hogwood Ind Est
Wokingham, Berkshire
RG40 4QZ
Telephone: 01344 488888
Mobile: 07733007788

Client:

Project:

Langley Road / Minster Way

Drawing:


Road Closure & Diversion

Notes:

Revision Description:

N/A

Drawn	KN	10/11/23
Checked	GA	10/11/23
Approved	GA	10/11/23
Drawing Number:		
2277-LANGLEY-RD-01		
Revision		N/A
Scale: NTS		

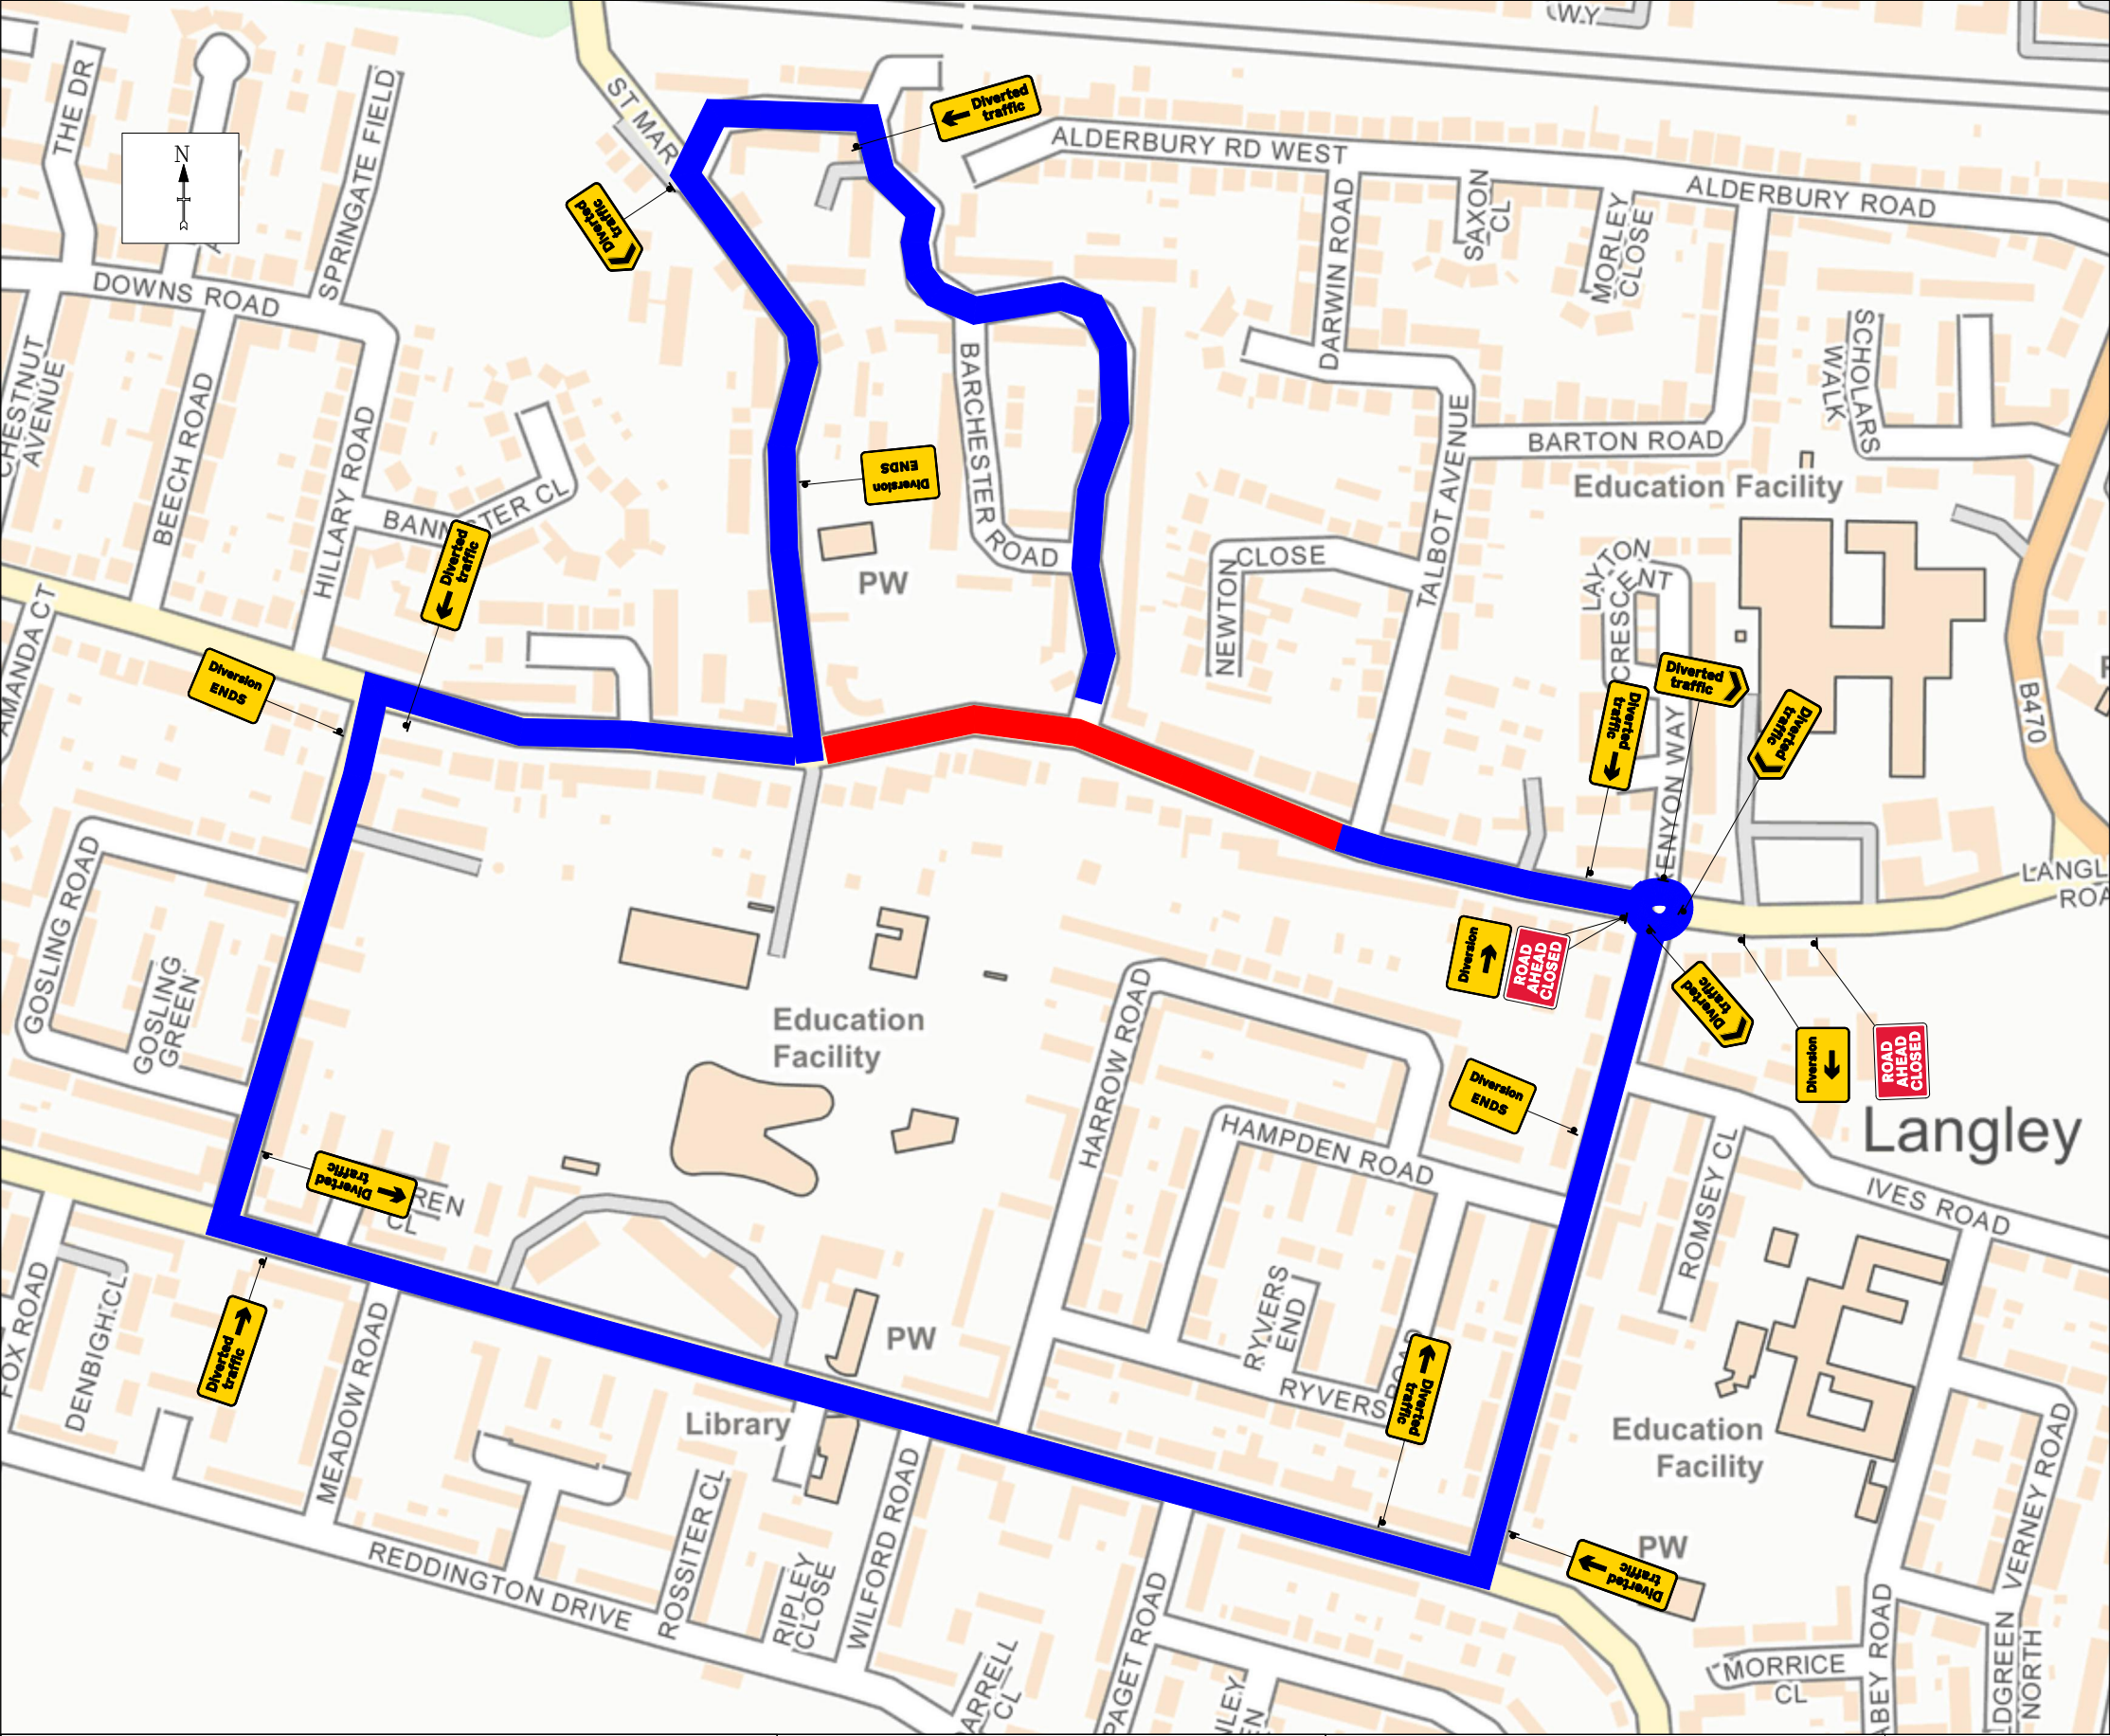

Road Closed

Diversion Route

Qty: 3 Ref: 2702 End of temporary diversion route	<div>Diversion ENDS</div>
Qty: 1 Ref: 2702 Start of temporary diversion route	<div>Diversion →</div>
Qty: 1 Ref: 2702 Start of temporary diversion route	<div>Diversion ←</div>
Qty: 4 Ref: 2703 Direction of temporary diversion route from junction ahead	<div>← Diverted traffic</div>
Qty: 3 Ref: 2703 Direction of temporary diversion route from junction ahead	<div>Diverted traffic →</div>
Qty: 2 Ref: 2704 Direction of temporary diversion route	<div>Diverted traffic →</div>
Qty: 2 Ref: 2704 Direction of temporary diversion route	<div>← Diverted traffic</div>
Qty: 2 Ref: 7010-FP-13-9 Nature of temporary hazard ahead - Road Ahead Closed	<div>ROAD AHEAD CLOSED</div>



Contract Options: The Pipe Yard, Wella Driver
Hogwood Ind Est
Wokingham, Berkshire Telephone: 01344 488888
RG40 4QZ Mobile: 07733007788

Client:

Project:

Langleigh Road / Minster Way

Drawing:

Road Closure & Diversion

Notes:

Revision
Description: N/A

Drawn	KN	10/11/23
Checked	GA	10/11/23
Approved	GA	10/11/23
Drawing Number:		
2277-LANGLEY-RD-02		
Revision		N/A
Scale: NTS		