


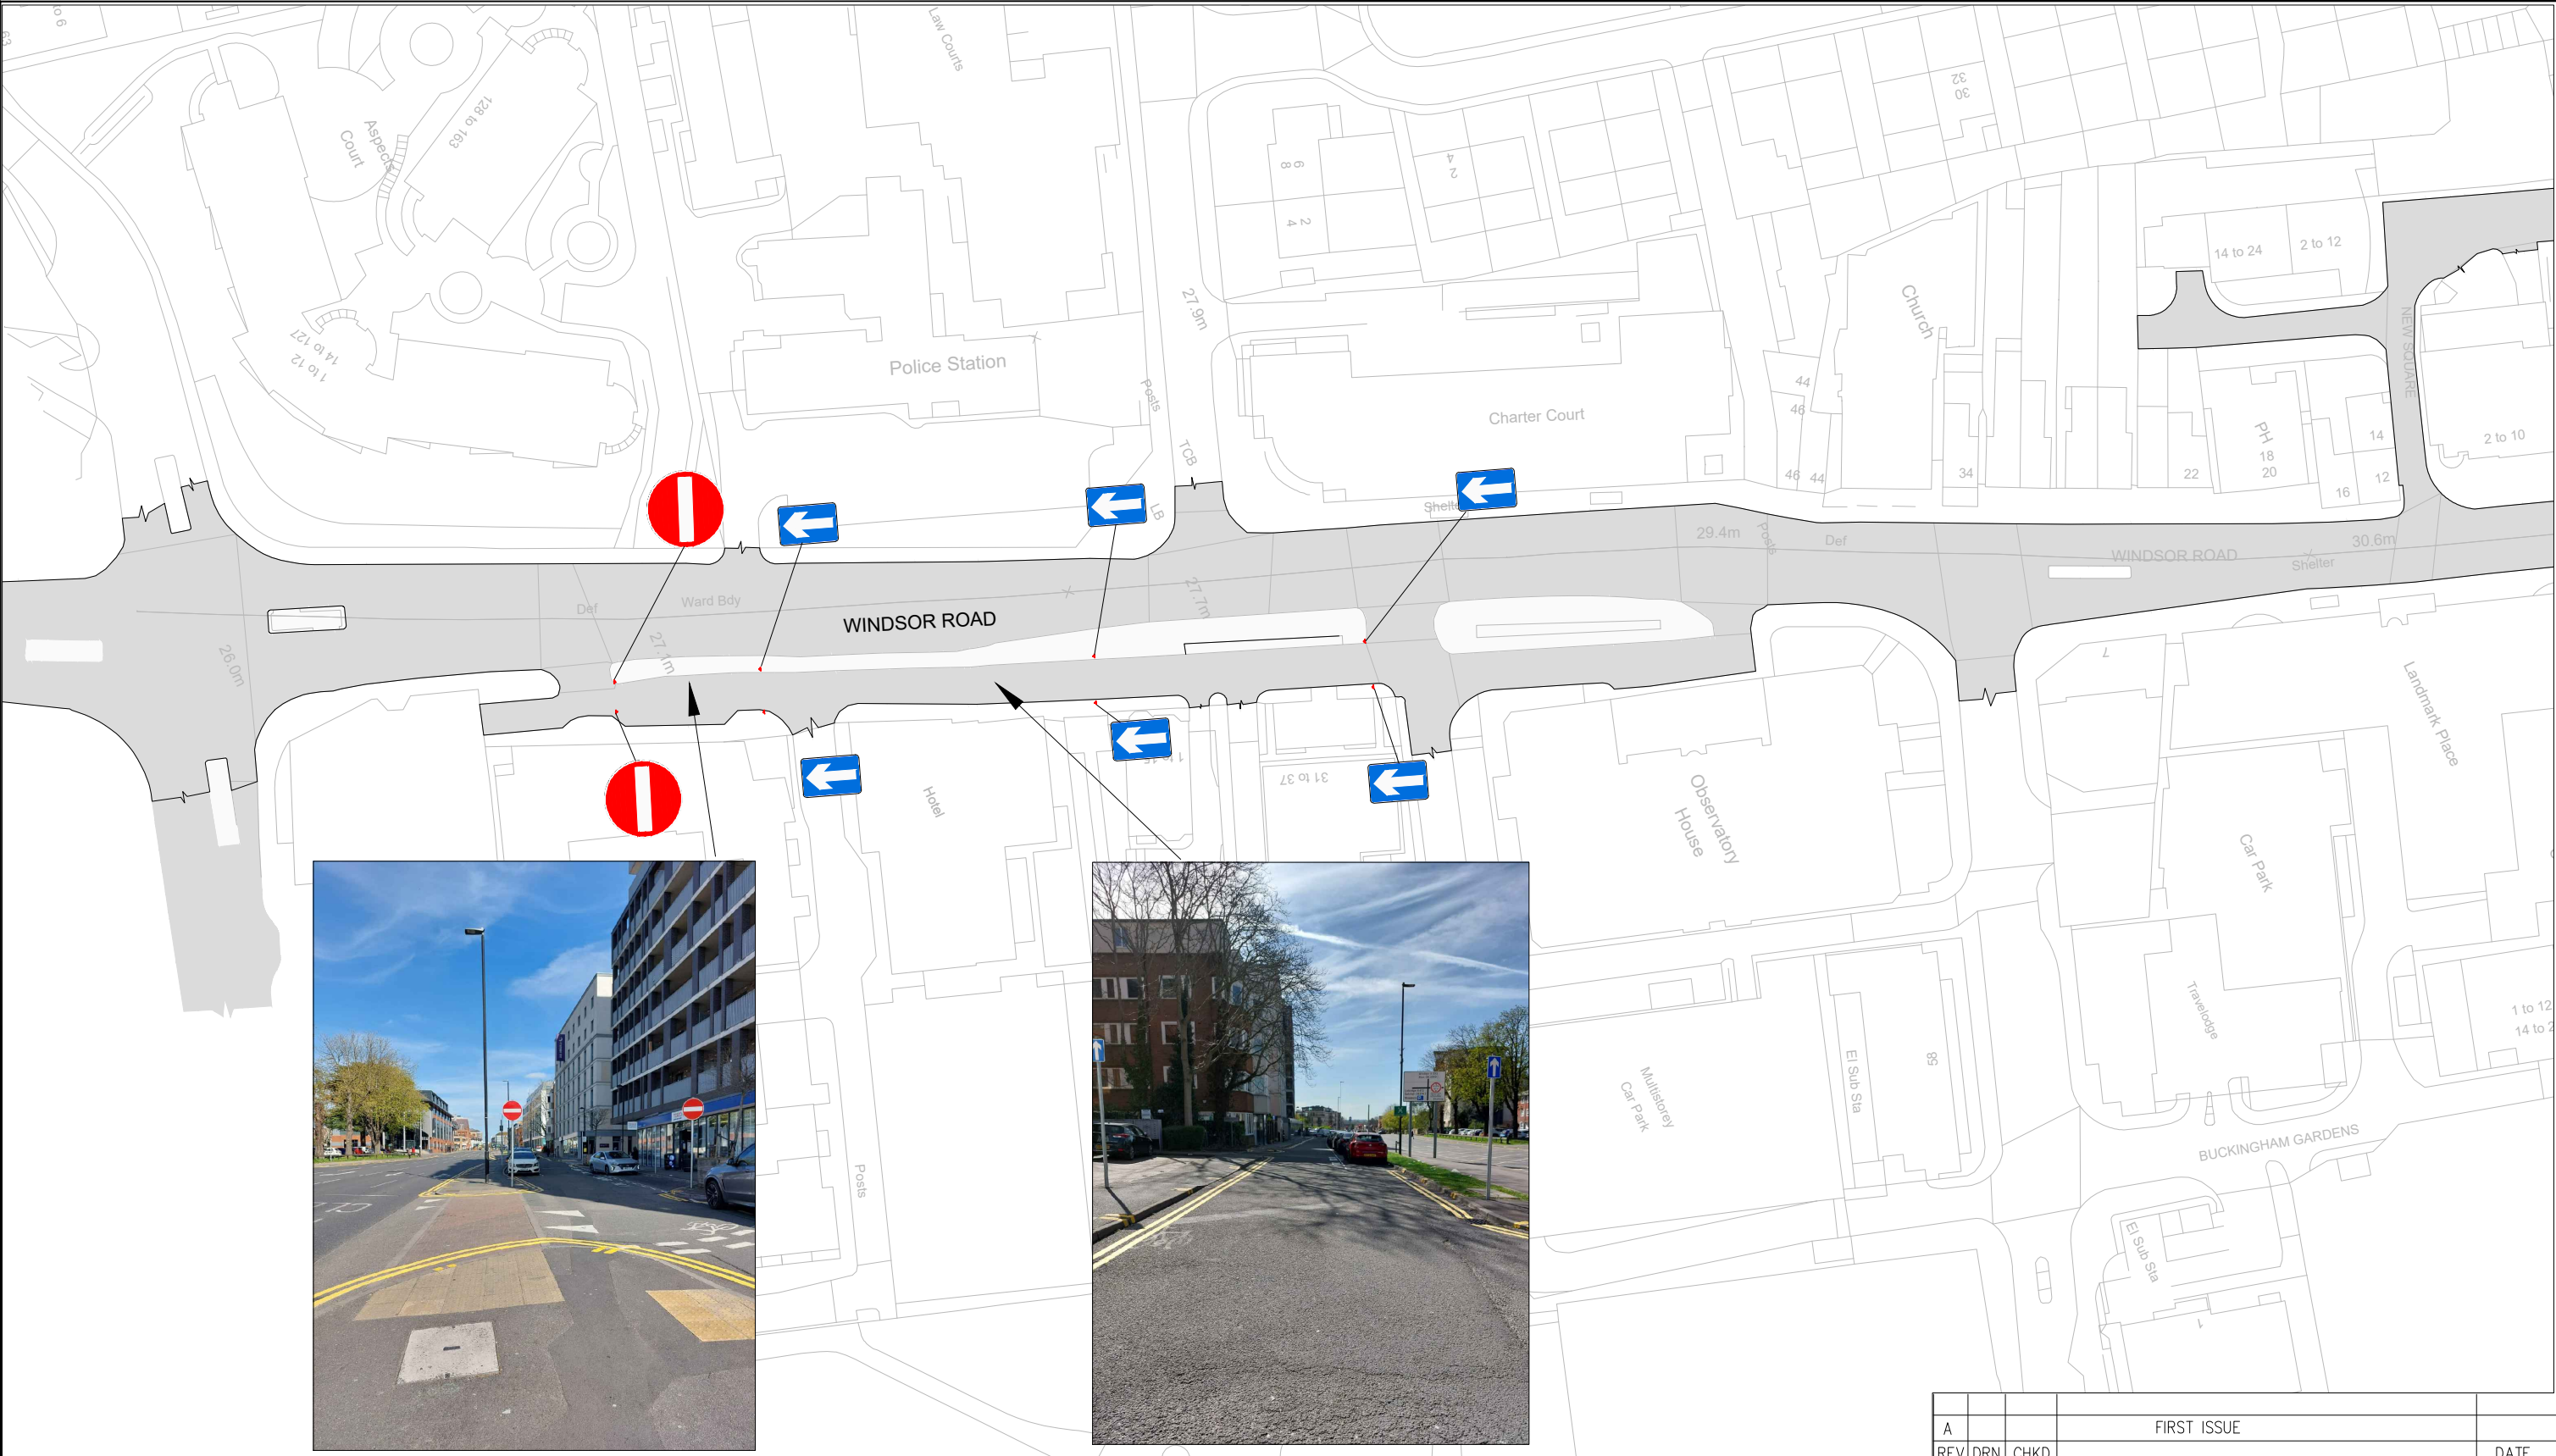

A				FIRST ISSUE	
REV	DRN	CHKD			DATE



www.slough.gov.uk

Place Operations

Observatory House,
25 Windsor Road,
Slough, SL1 2EJ

Based on the Ordnance Survey map with the permission of the
Controller of Her Majesty's Stationery Office.© Crown copy right
and database right . Ordnance Survey Licence No.100019446

Title

① Windsor Road

KEY:-

 No Entry Restriction

 One Way Traffic

Scale 1:1000

Date

Drawn KSM

Checked

Drg.No.