


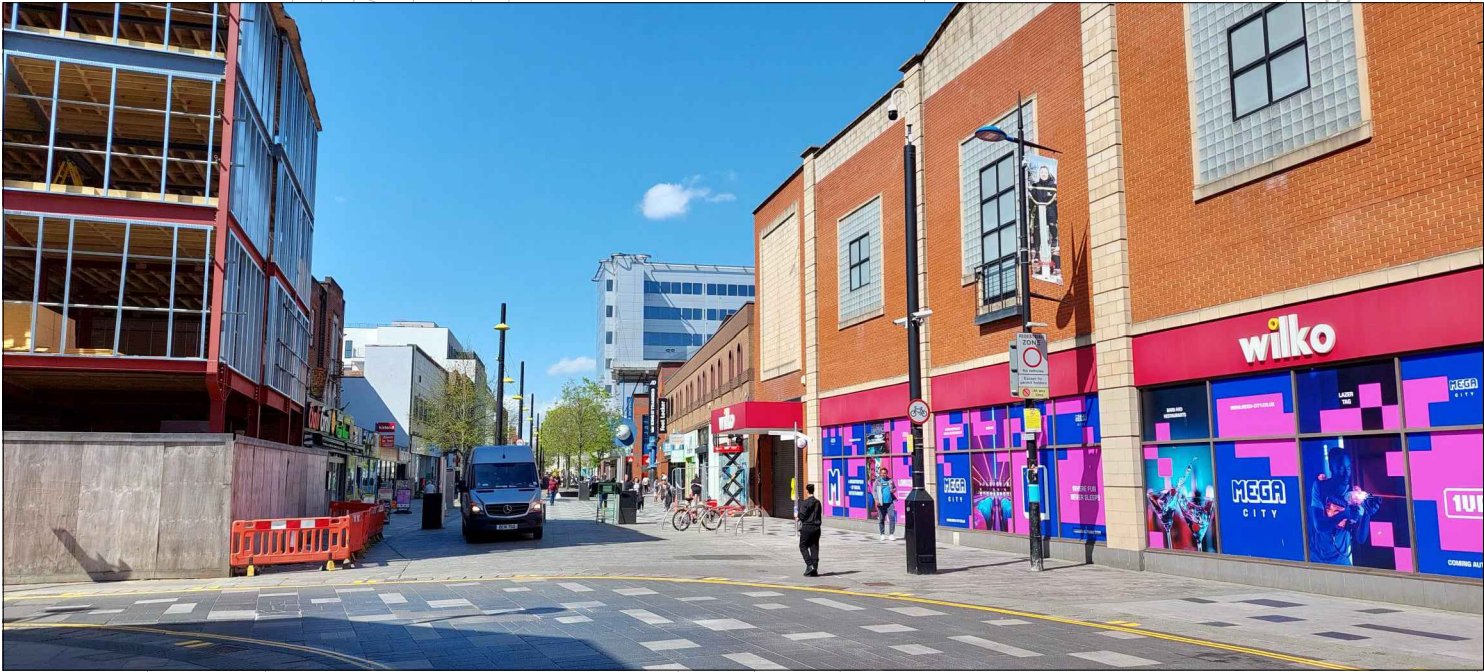

Pegasus Court

 www.slough.gov.uk	Place Operations	Title ③ High Street-Alpha street North	KEY:-  No Entry Restriction	Scale 1:500
	Observatory House, 25 Windsor Road, Slough, SL1 2EJ			Date
	Based on the Ordnance Survey map with the permission of the Controller of Her Majesty's Stationery Office.© Crown copy right and database right . Ordnance Survey Licence No.100019446			Drawn KSM
				Checked
				Drg.No.