
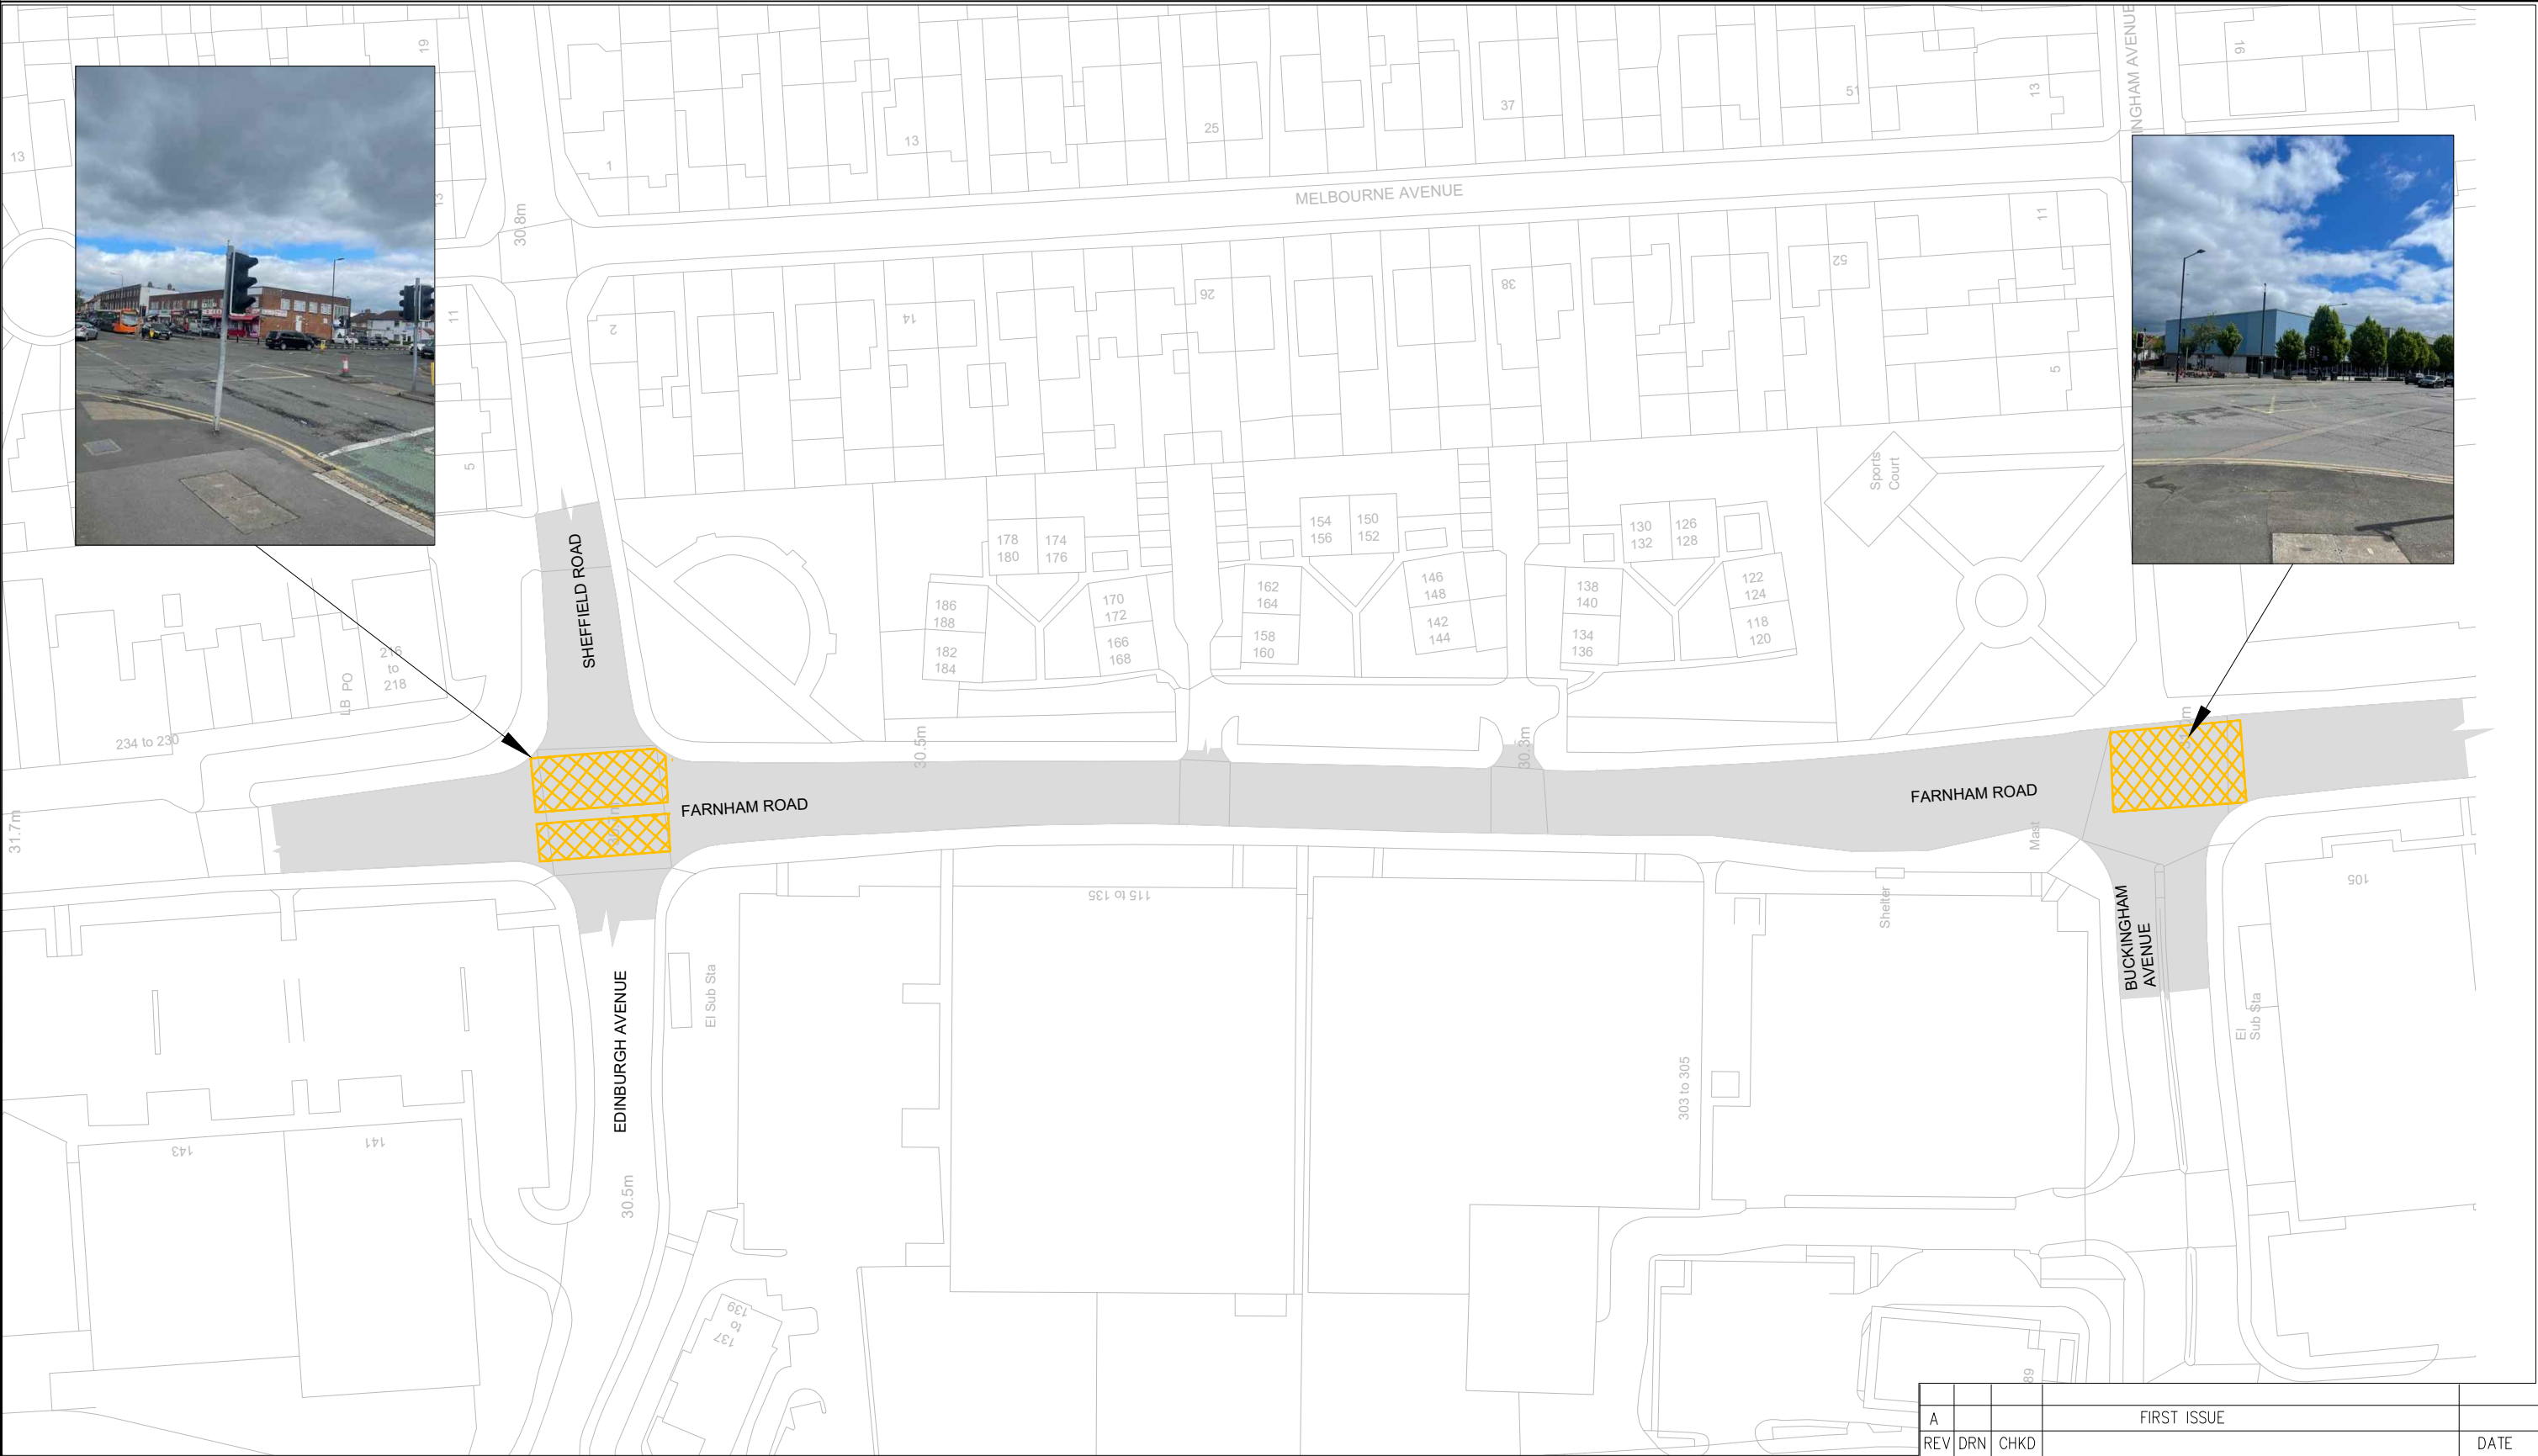


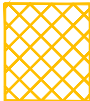

A			FIRST ISSUE			
REV	DRN	CHKD				DATE

 www.slough.gov.uk	Place Operations	Title 11 12 Farnham Road-Sheffield Road and	KEY:-  Yellow Box Restriction	Scale 1:1000
	Observatory House, 25 Windsor Road, Slough, SL1 2EJ			Date
	Based on the Ordnance Survey map with the permission of the Controller of Her Majesty's Stationery Office.© Crown copy right and database right . Ordnance Survey Licence No.100019446			Drawn KSM
				Checked
				Drg.No.