


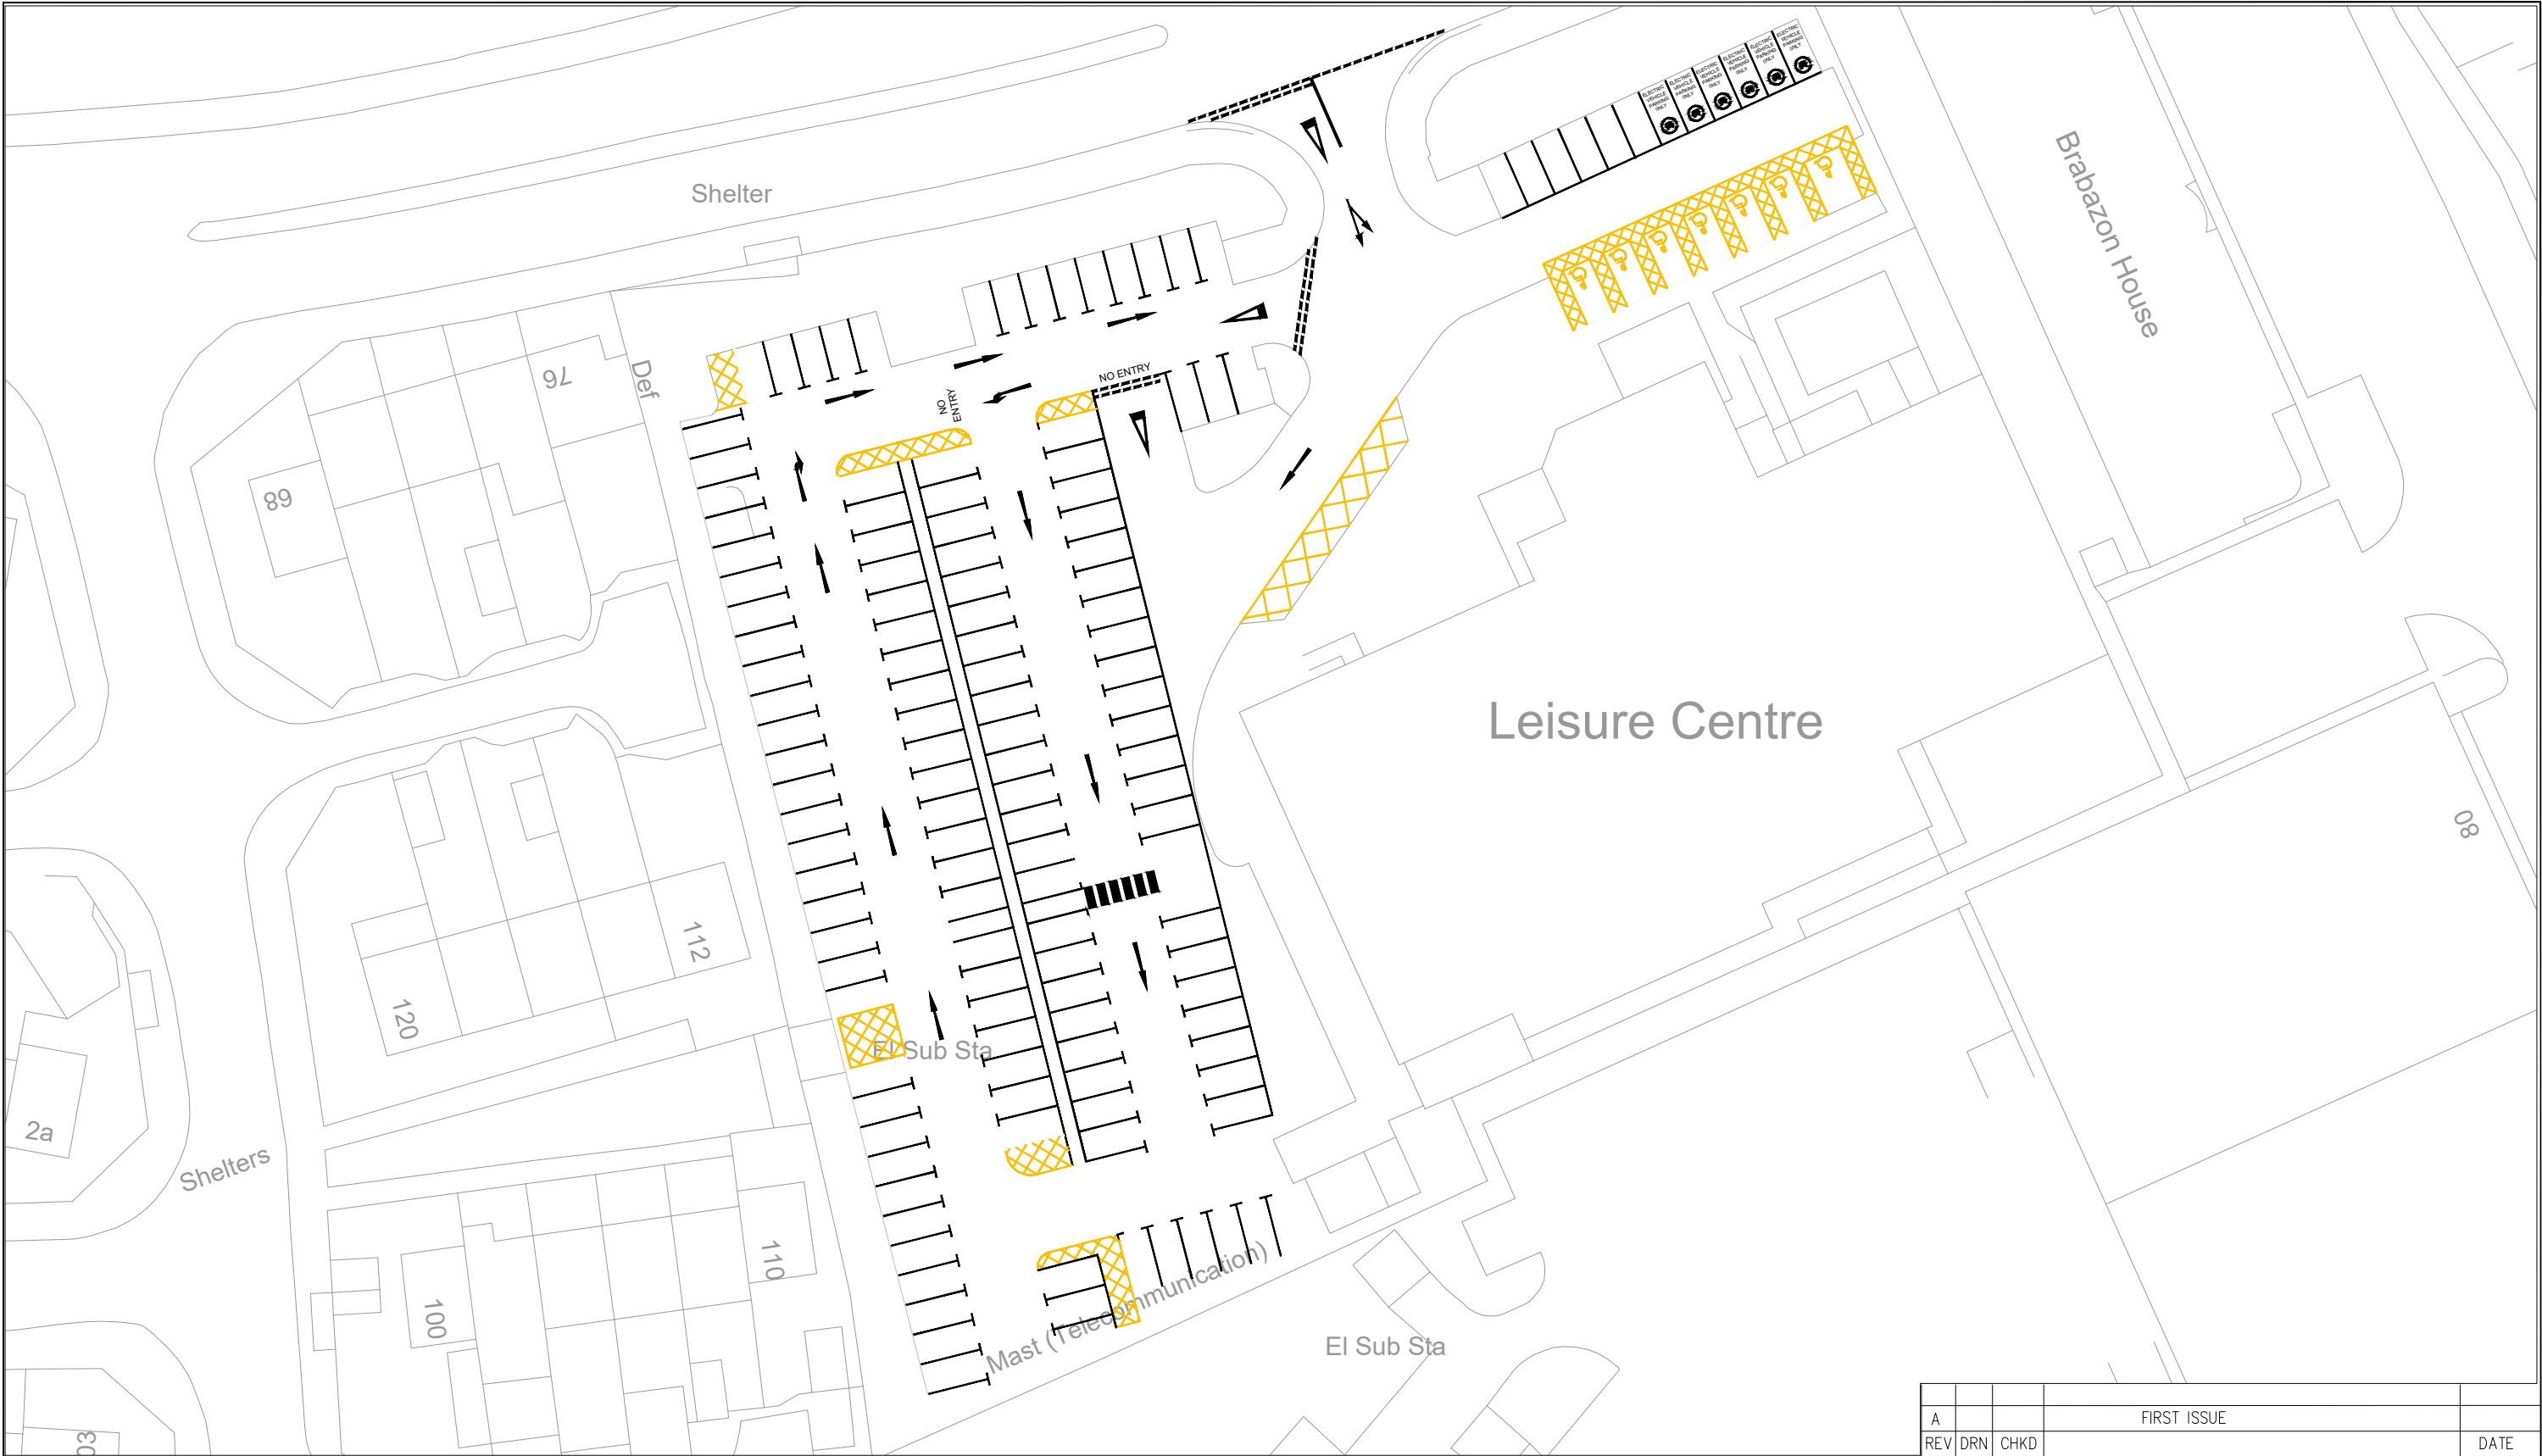

A				FIRST ISSUE	
REV	DRN	CHKD			DATE



Department of
Parking Services

Observatory House,
25 Windsor Road,
Slough, SL1 2EJ

Based on the Ordnance Survey map with the permission of the
Controller of Her Majesty's Stationery Office.© Crown copy right
and database right . Ordnance Survey Licence No.100019446

Title

Langley Leisure Centre Car Park

KEY:-



Proposed electric vehicle charging only parking bay:
3hour maximum stay. No return 2 hours.



Proposed disabled parking bay free for 3
hours then charges apply



Proposed parking bay free for 3 hours then charges
apply

Scale NTS

Date 16.07.25

Drawn KM

Checked KH

Drg.No. PD 19.20 Foxborough 03