


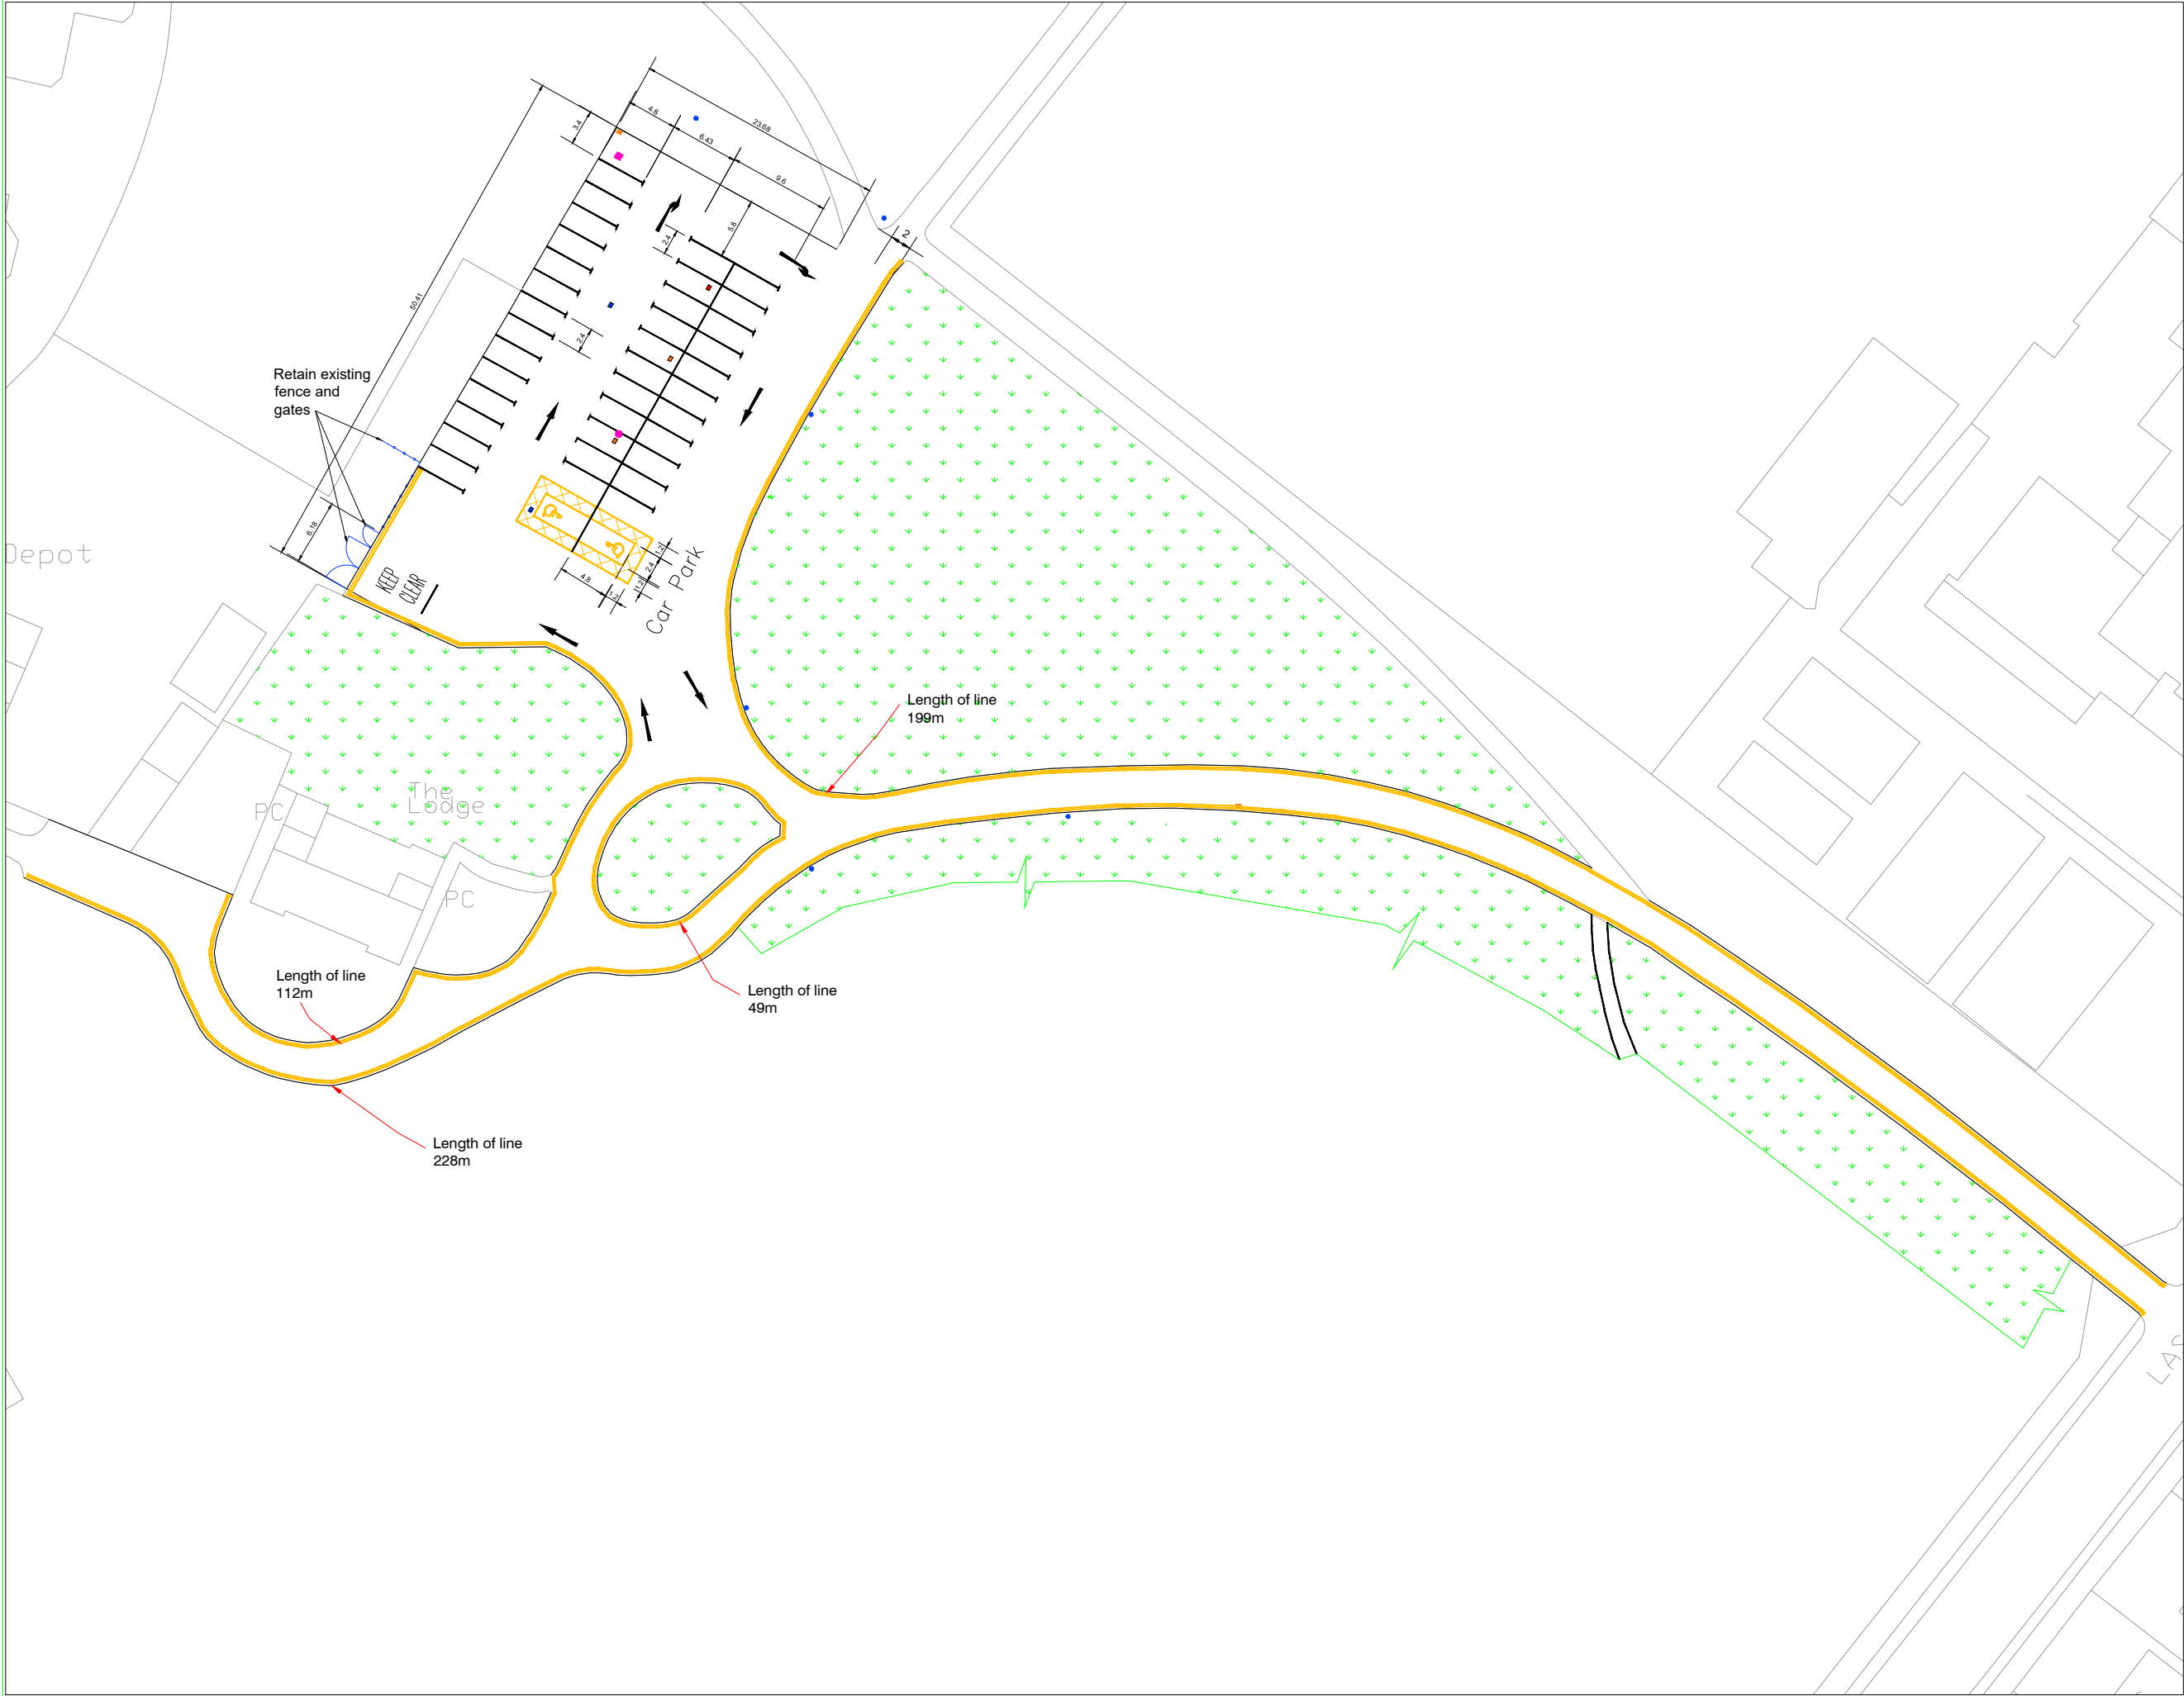

Key Parking Layout:-

- Proposed parking bay free for 2hour free then charges apply
- Proposed no waiting at any time restriction
- Proposed disabled parking bay free for 3hours then charges apply

A				FIRST ISSUE		DATE	
REV	DRN	CHKD					

www.slough.gov.uk
Slough
Borough Council

Department of
Parking Services
Observatory House,
25 Windsor Road,
Slough, SL1 2EJ

Based on the Ordnance Survey map with the permission of the Controller of Her Majesty's Stationery Office. © Crown copyright and database right 2010. Licence No. 100019446.

Title

Lascelles Park Car Park

Scale NTS	Date 16/07/25
Drawn KSM	Checked KH

Drg. No. **DRG No.**