


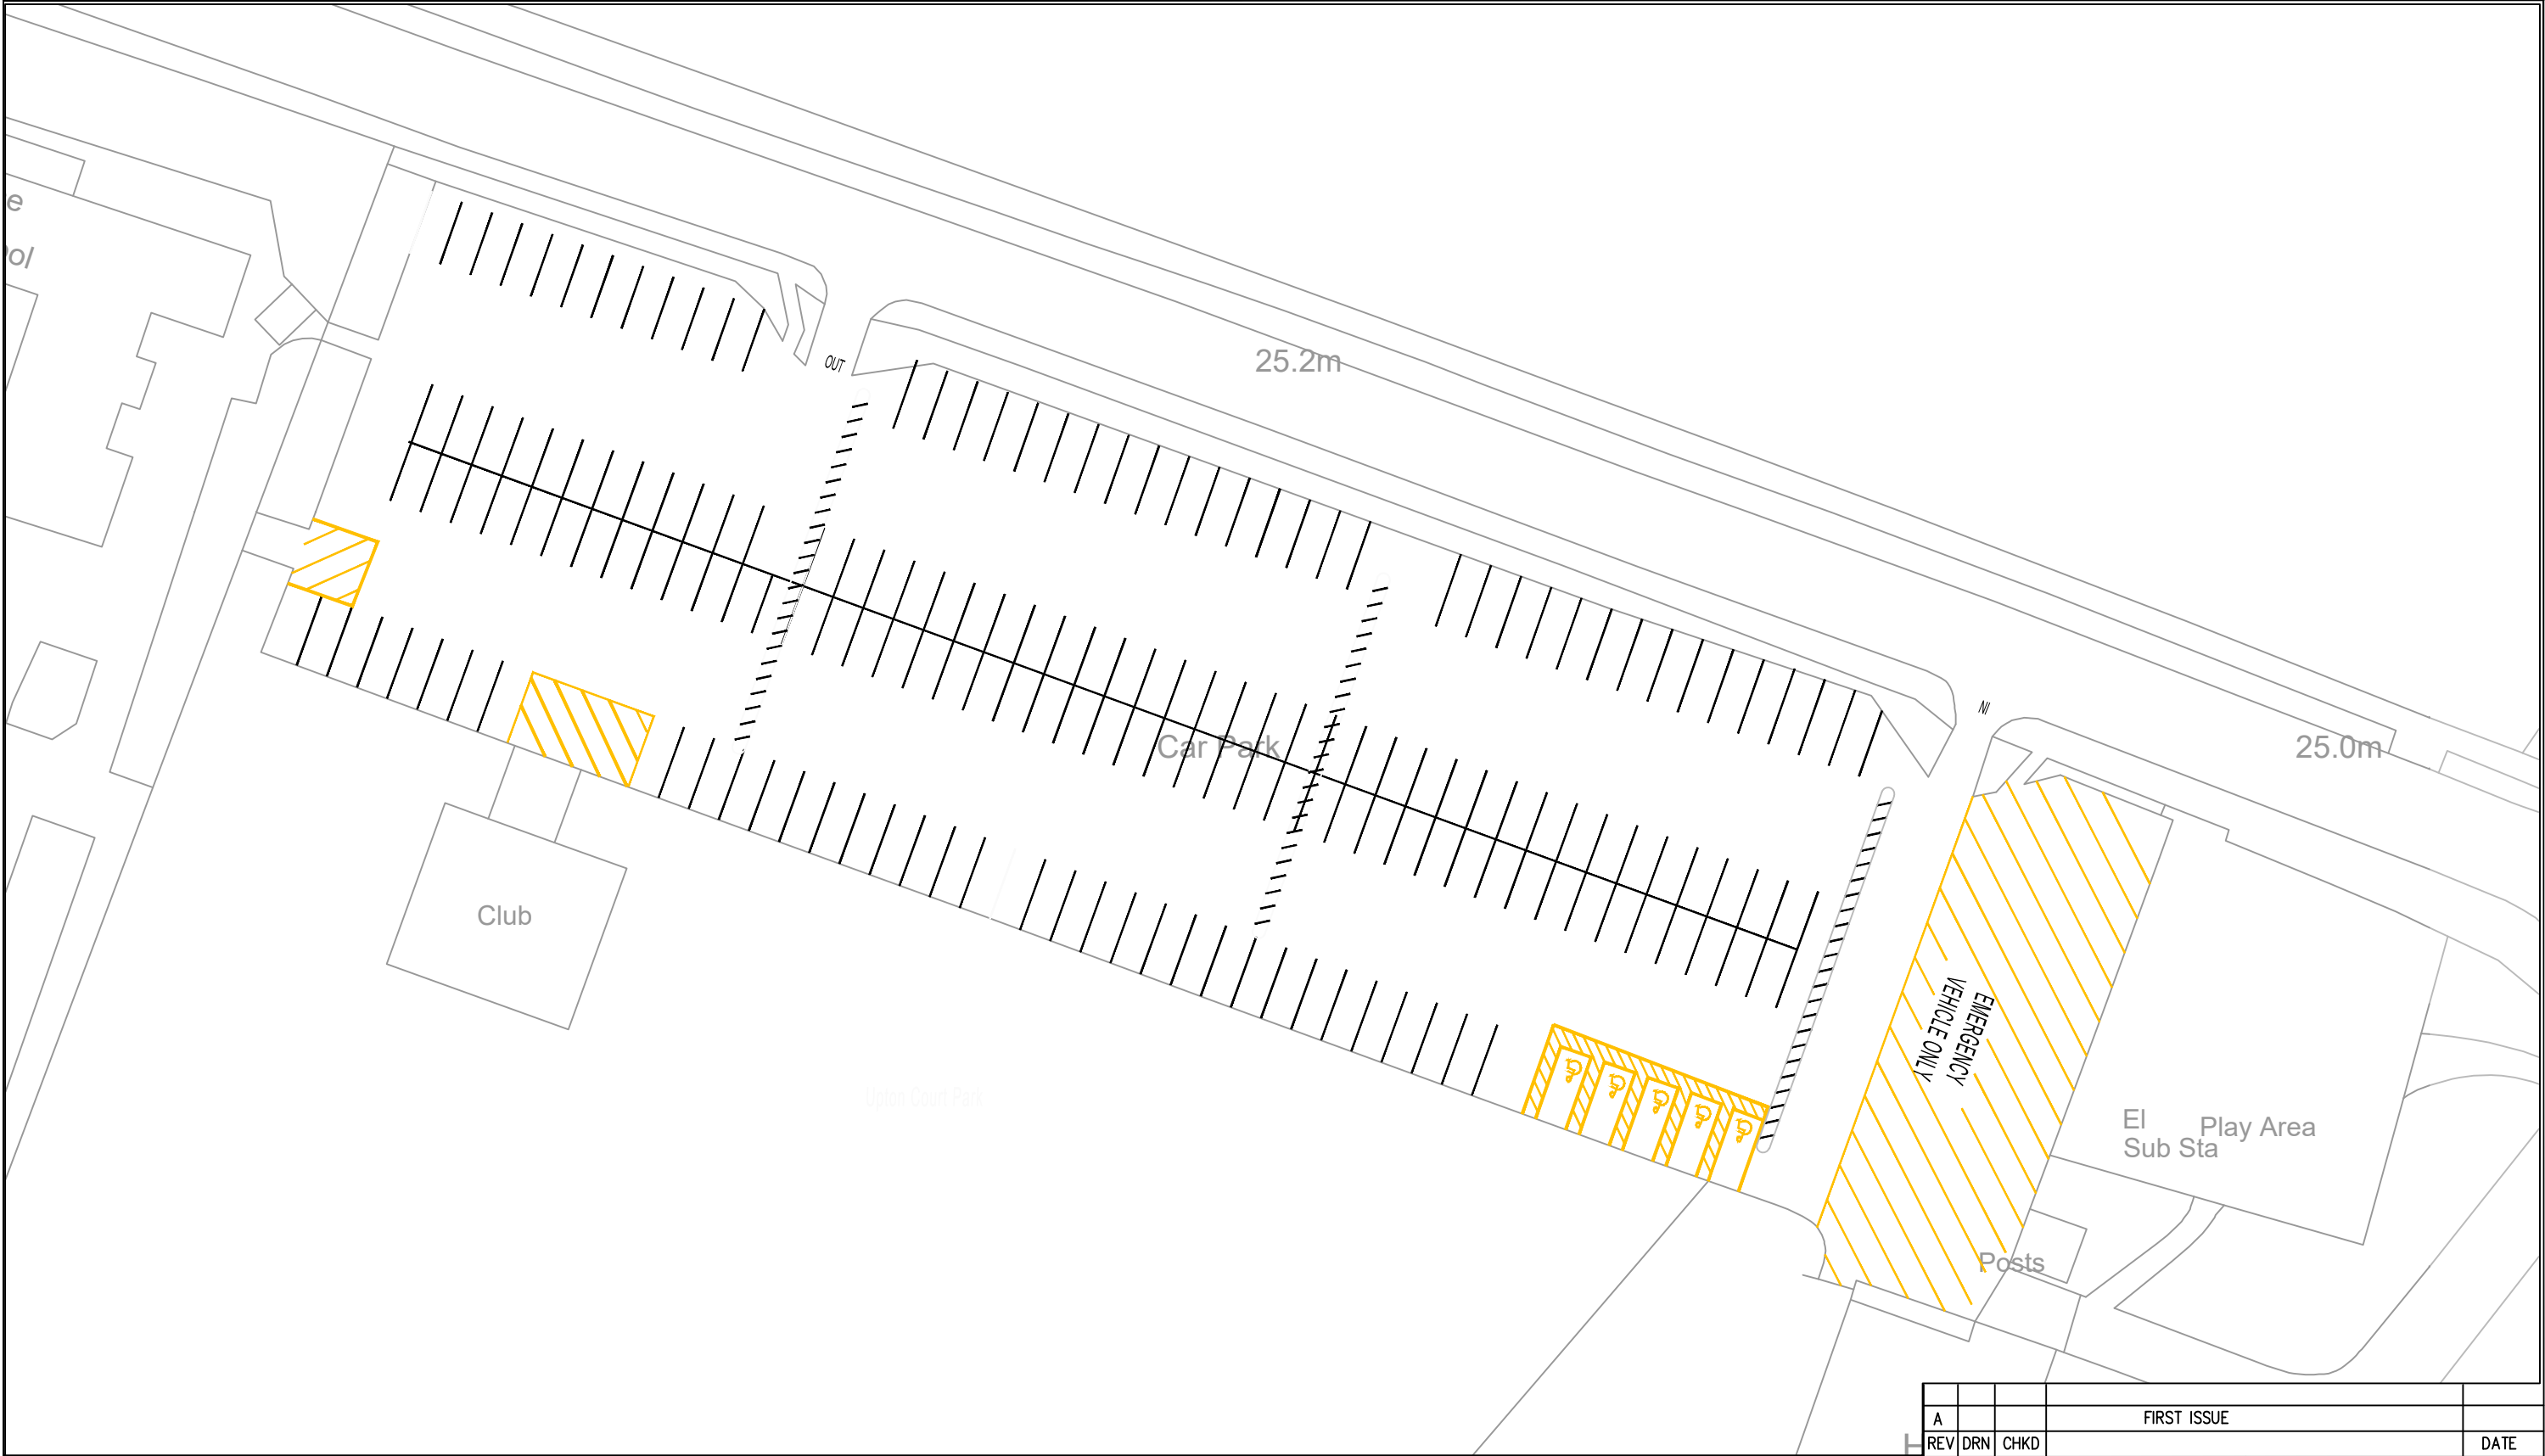

A				FIRST ISSUE	
REV	DRN	CHKD			DATE



Department of
Parking Services

Observatory House,
25 Windsor Road,
Slough, SL1 2EJ

Based on the Ordnance Survey map with the permission of the
Controller of Her Majesty's Stationery Office.© Crown copy right
and database right . Ordnance Survey Licence No.100019446

Title

Upton Court Park
Car Park

KEY:-

-  Proposed Parking bay free 2hours then charges apply
-  Proposed disabled parking bay free for 2hours then charges apply.

Scale 1:500

Date 16.07.25

Drawn KSM

Checked KH

Drg.No.