


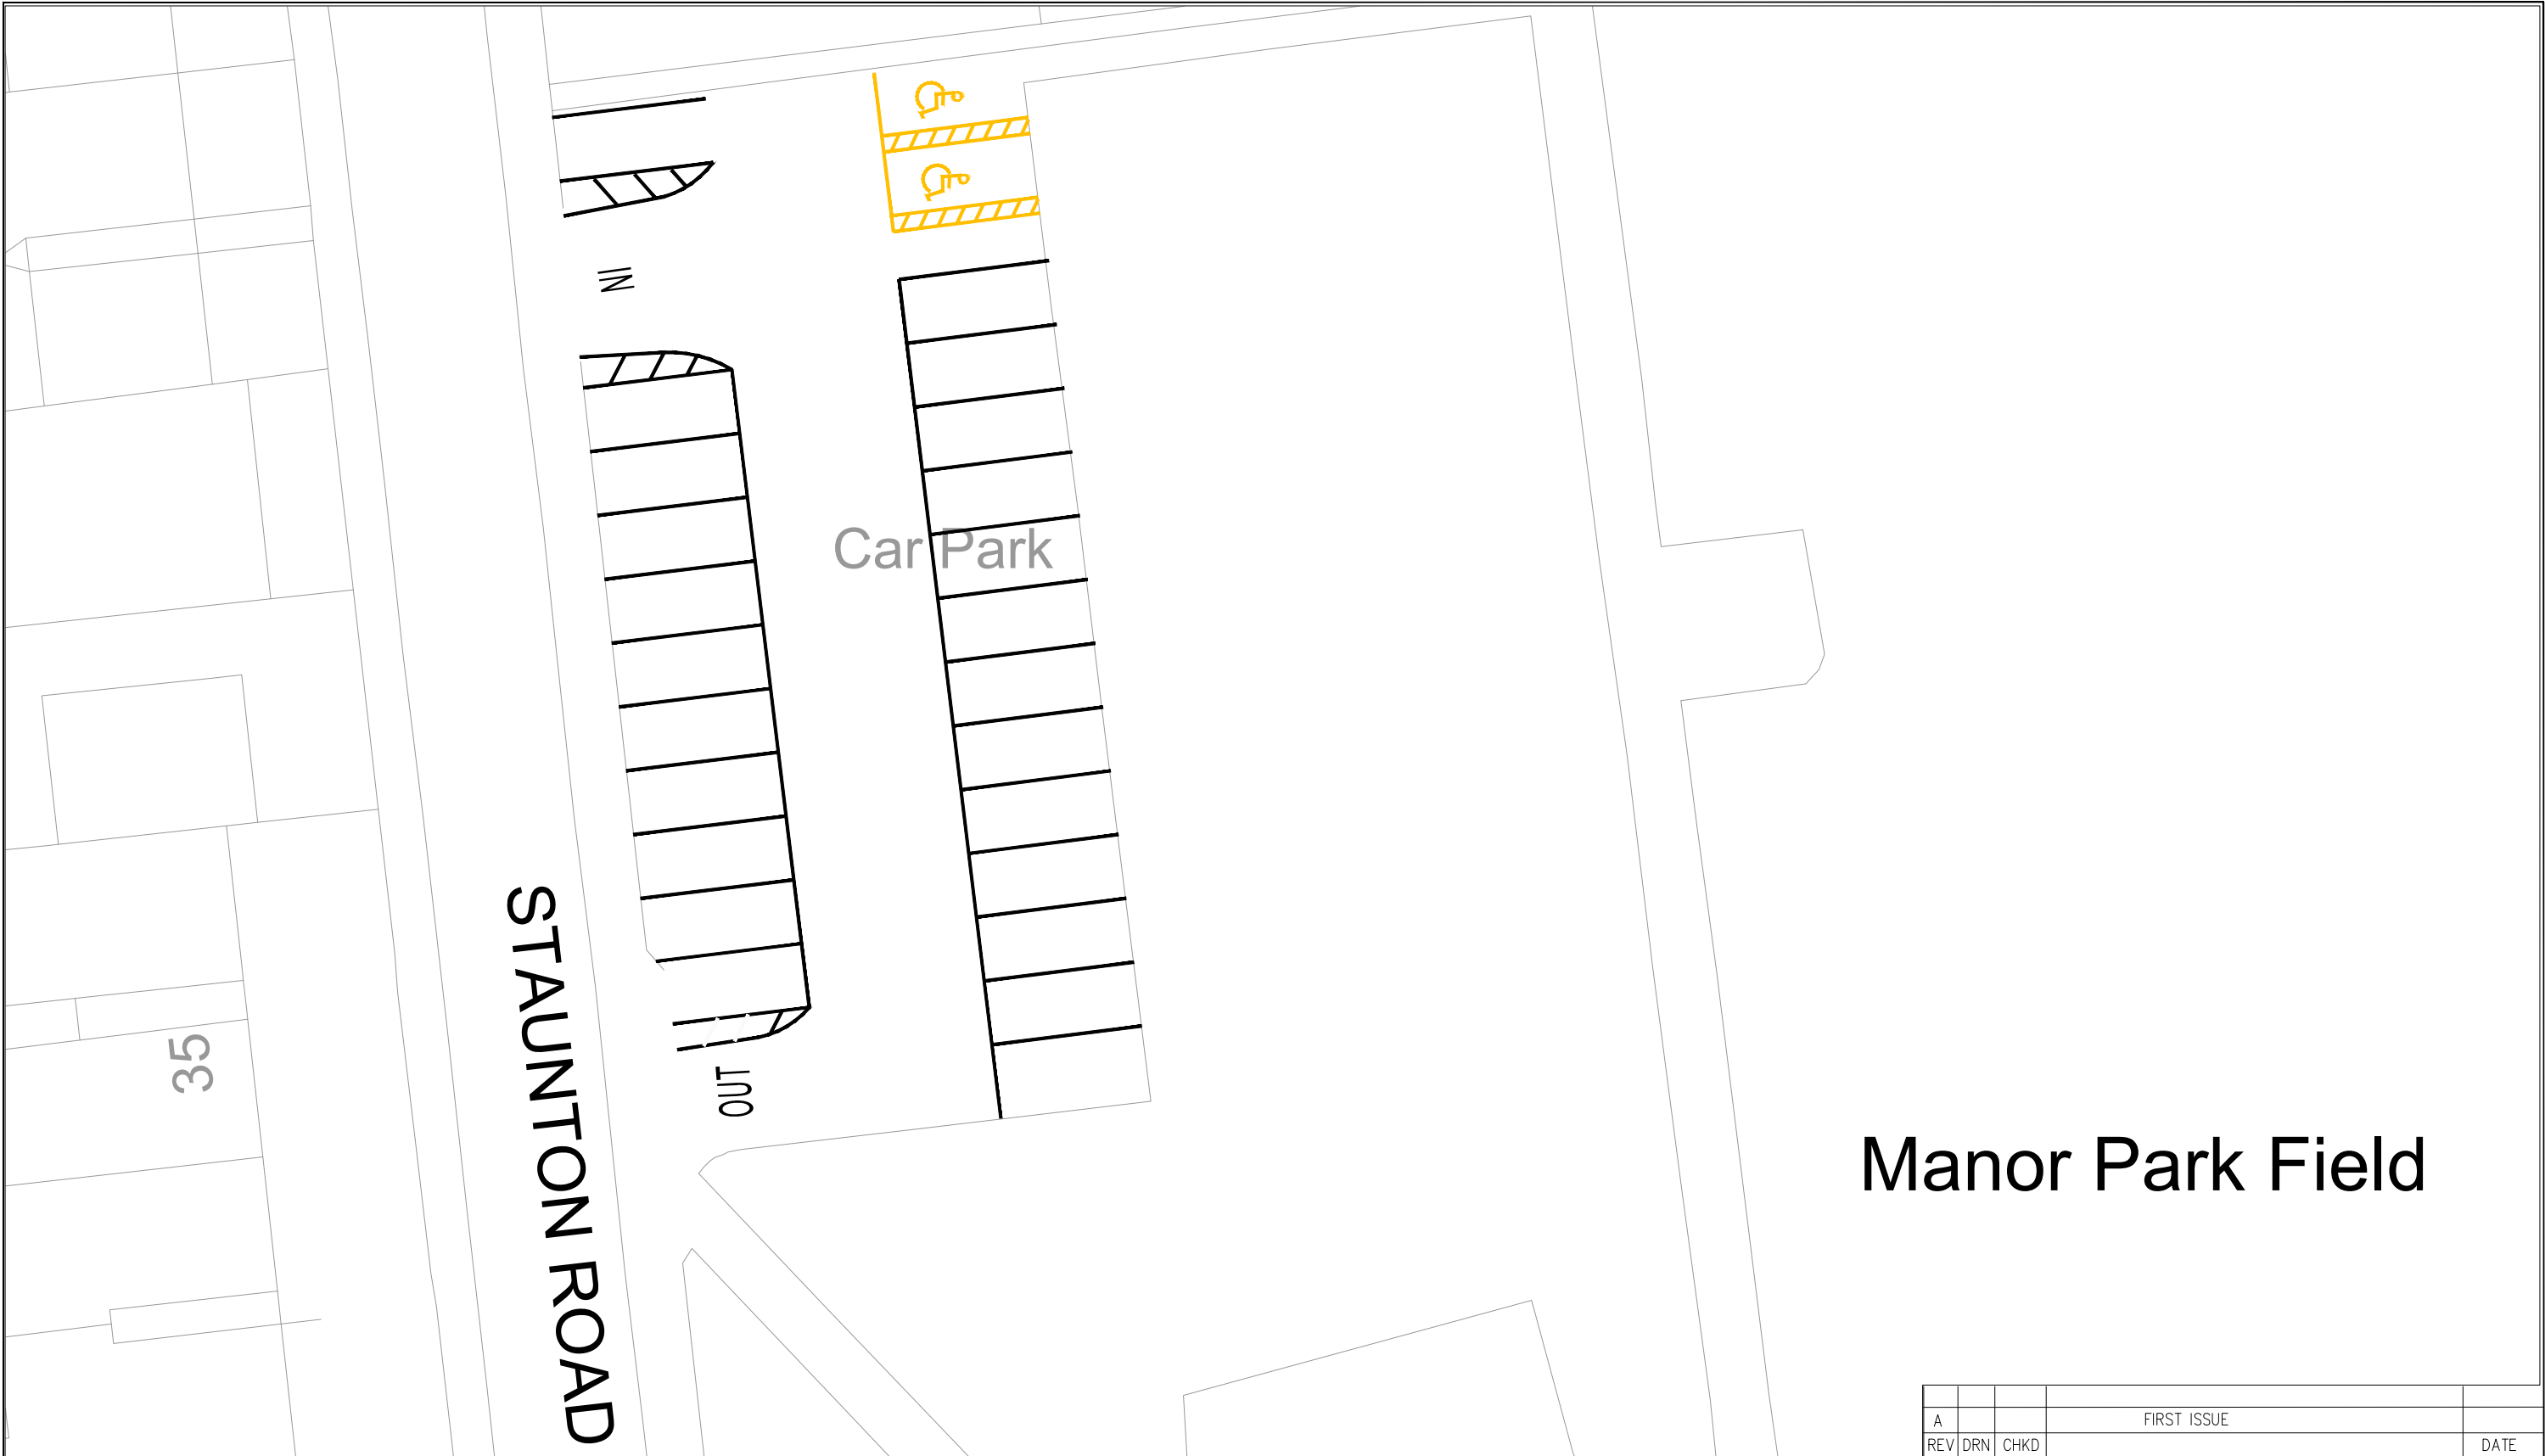

A				FIRST ISSUE	
REV	DRN	CHKD			DATE



Department of
Parking Services

Observatory House,
25 Windsor Road,
Slough, SL1 2EJ

Based on the Ordnance Survey map with the permission of the
Controller of Her Majesty's Stationery Office.© Crown copy right
and database right . Ordnance Survey Licence No.100019446

Title

Manor Park
Car Park

KEY:-



Proposed disabled parking bay free for
1hour then charges apply



Proposed parking bay free for 1 hour
then charges apply

Scale NTS

Date 16.07.25

Drawn KSM

Checked KH

Drg.No.