

NOTES:

Do not scale for construction. Figured dimensions only to be taken from this drawing. Check dimensions on site and report discrepancies back to the Architect. All areas have been measured from current drawings. They may vary because of (e.g) survey, Construction tolerances, Statutory requirements or re-definition of the area to be measured.

This drawing has been prepared in accordance with the scope Corgan's appointment to its Client and subject to the T&Cs of that appointment. Corgan accepts no responsibility for the use of this document for any other purpose.

This drawing is to be read in conjunction with all relevant drawings and specifications from other disciplines. Please refer to Civil, Landscape and M&E drawing where referenced.

© Crown Copyright and database right 2024  
All rights reserved. Ordnance Survey licence AC0000848283

KEYNOTE LEGEND

- 1 - BRICK CAVITY WALL SYSTEM
- 2 - ALUMINUM BUFF FASCIA
- 3 - GLAZING TO MATCH OFFICE BUILDING
- 4 - BOLLARDS - CRASH PROTECTION
- 5 - STEEL RE-INFORCED DOORS

ISSUE FOR PLANNING			
Rev	Revision Description	Date	Author/Revised
1	Issue for Planning	12.12.24	JB

PLANNING

Client: Manor Farm Propco Limited

Project: Manor Farm


Address: Poyle Road, Slough, SL3 0BL,  
England, U.K.

Title:  
PROPOSED GUARD HOUSE - PLANS,  
SECTIONS, ELEVATIONS


Scale	As Proposed	Site	AO
Date	12.12.2024	Drawn	MDV
Job Number	24083.0000	Checked	JB

CON COR ZZ BZZZ D SK 00250


Project	Discipline	Functional	Special	Form	Structure	Location
STATUS	S3	REVISION	P01			

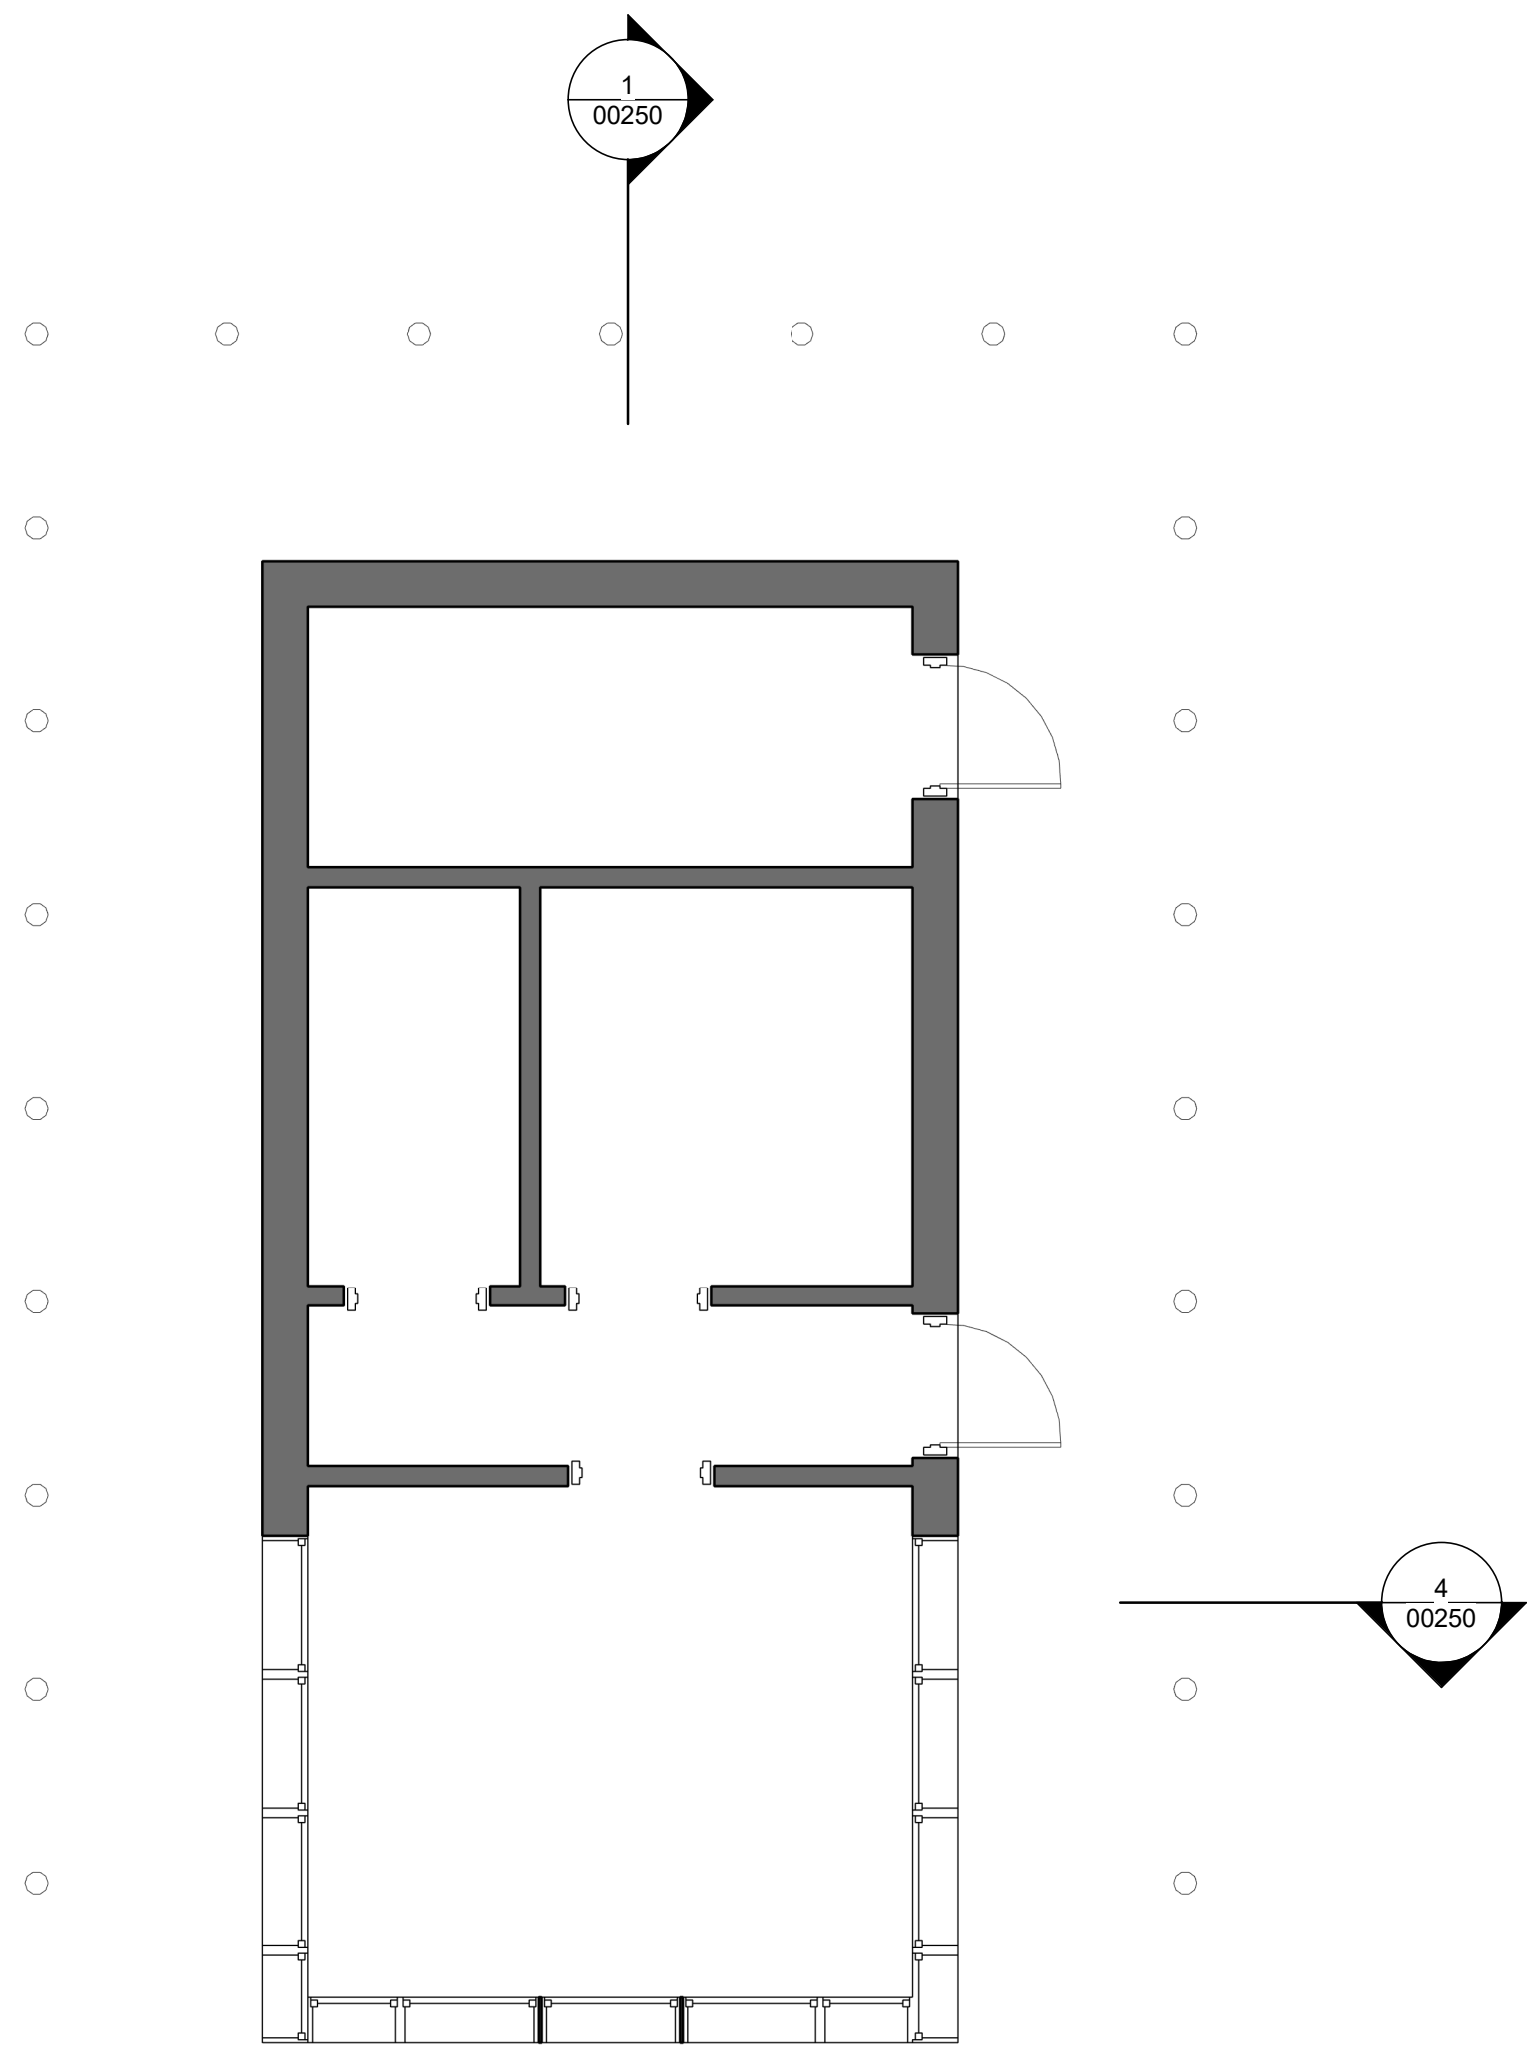


8 FLOOR PLAN - LEVEL 00  
1 : 50

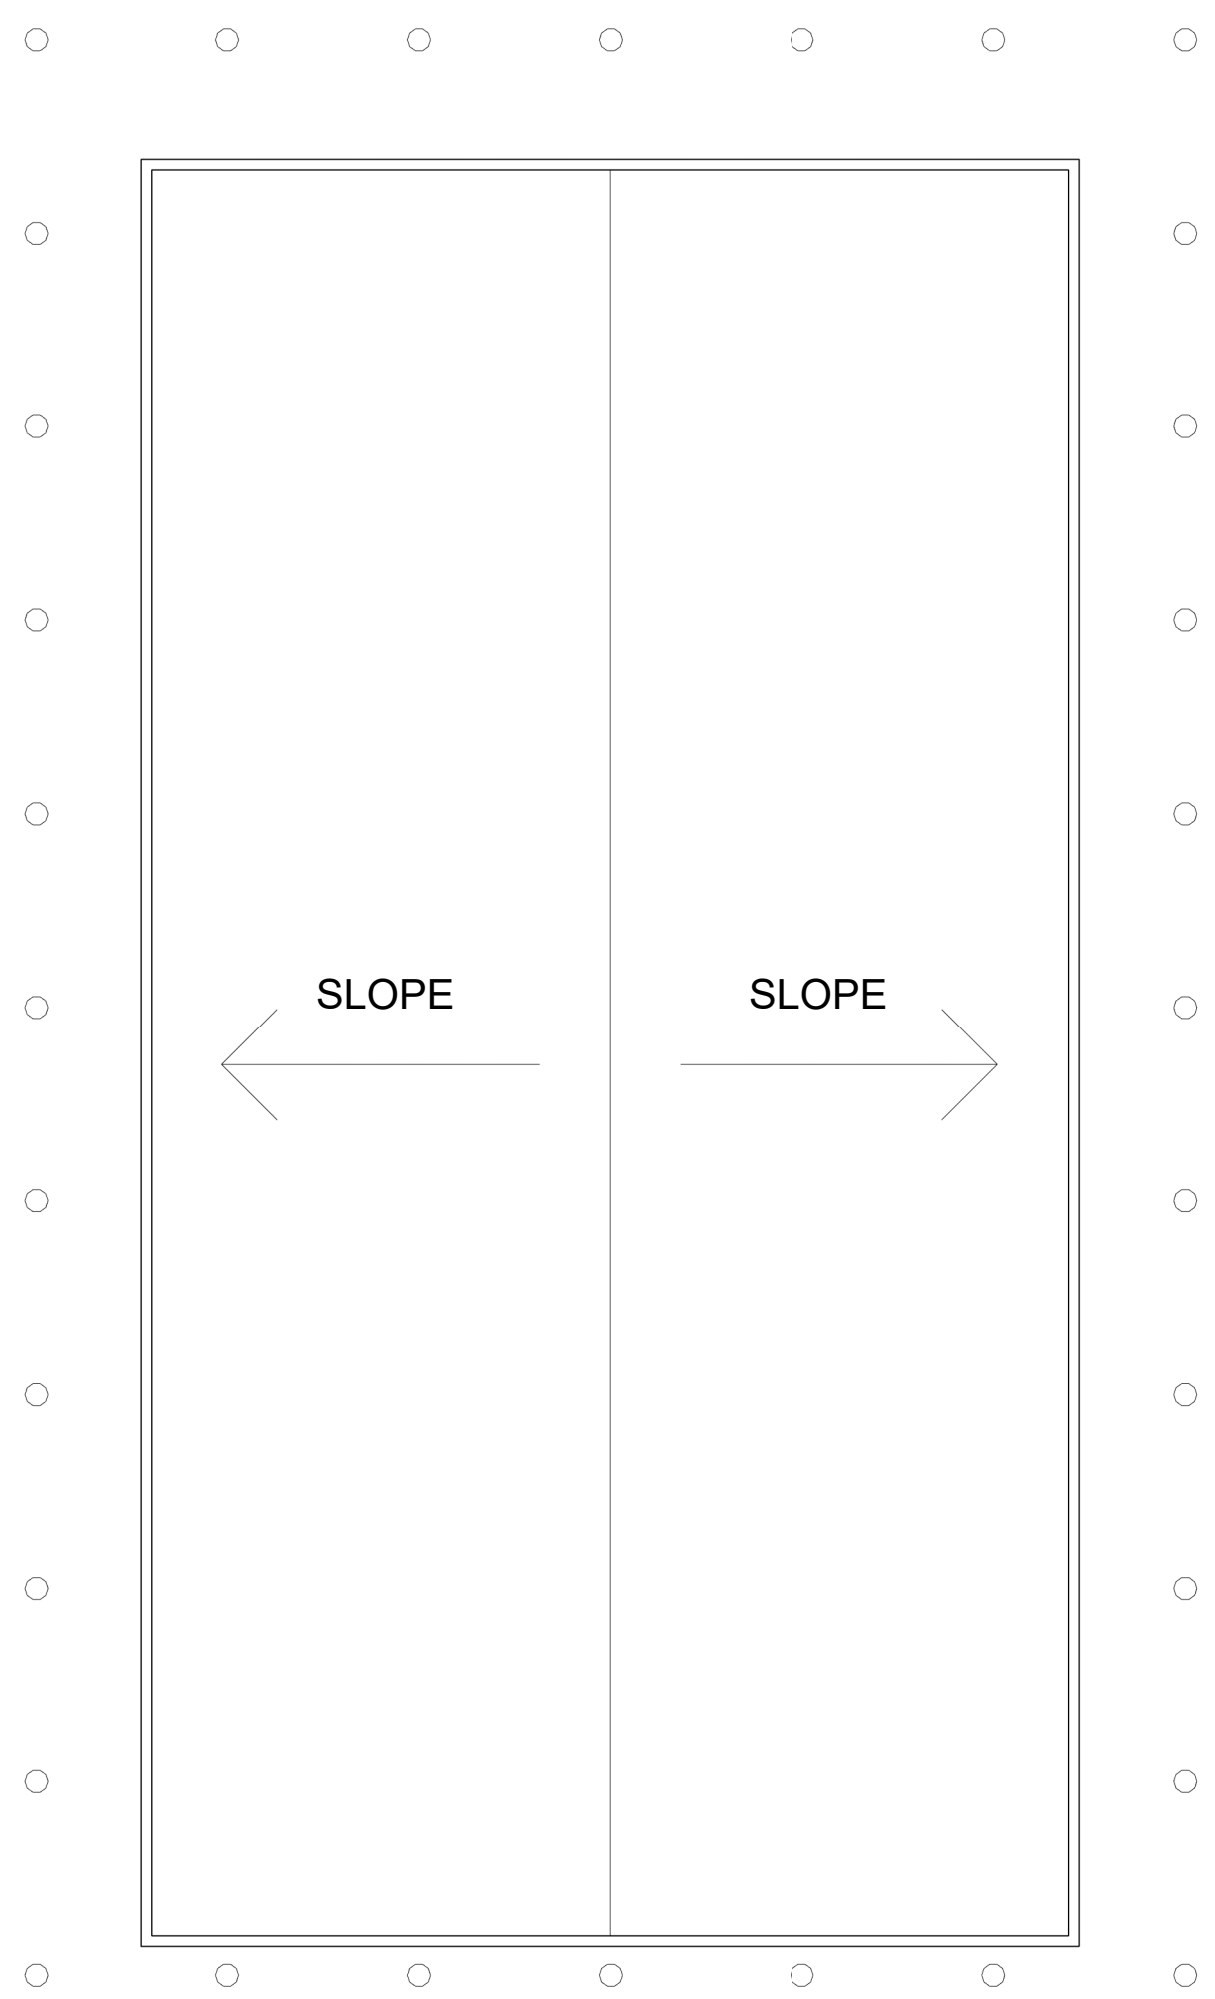


7 ROOF PLAN  
1 : 50

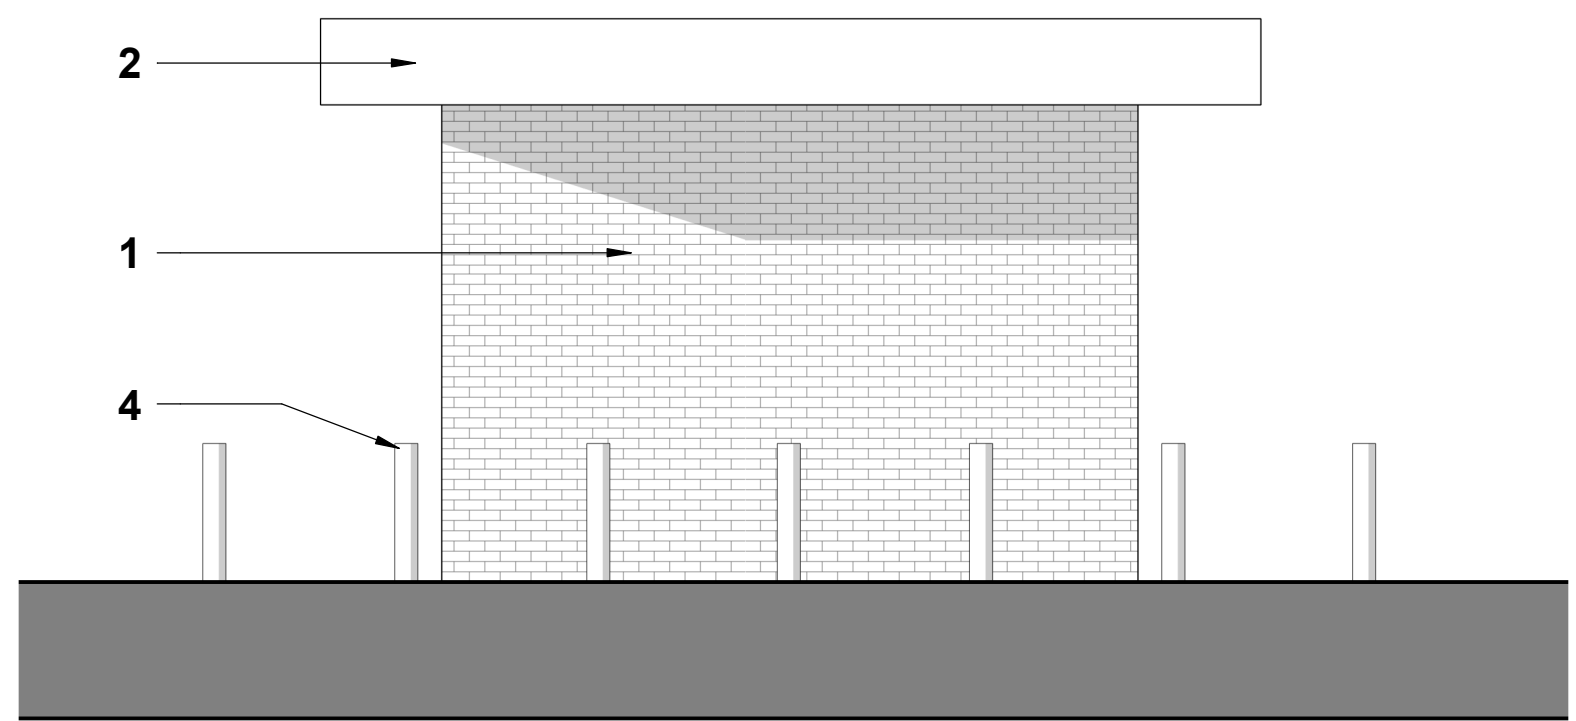


6 Guard House - Elevation North  
1 : 50

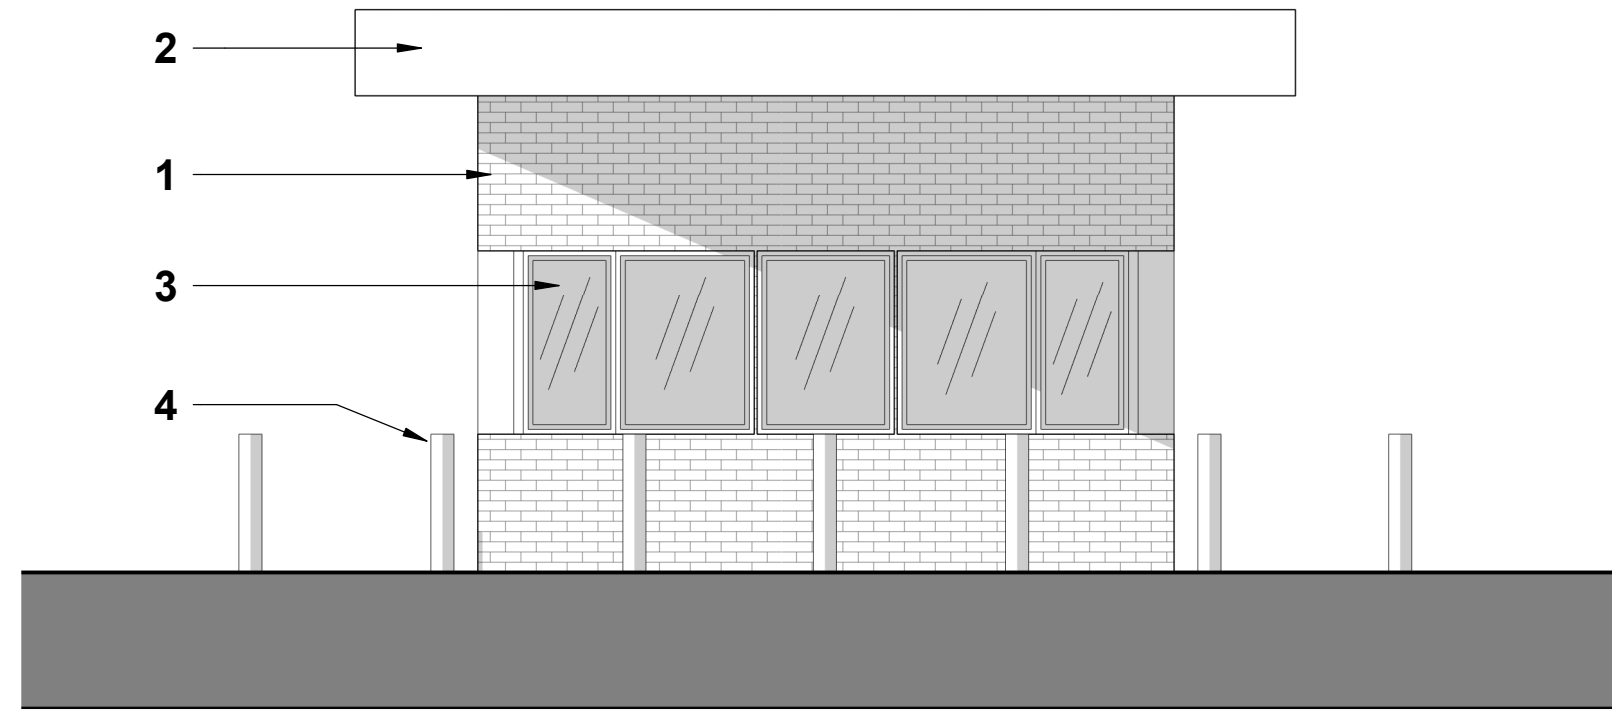


5 Guard House - Elevation South  
1 : 50

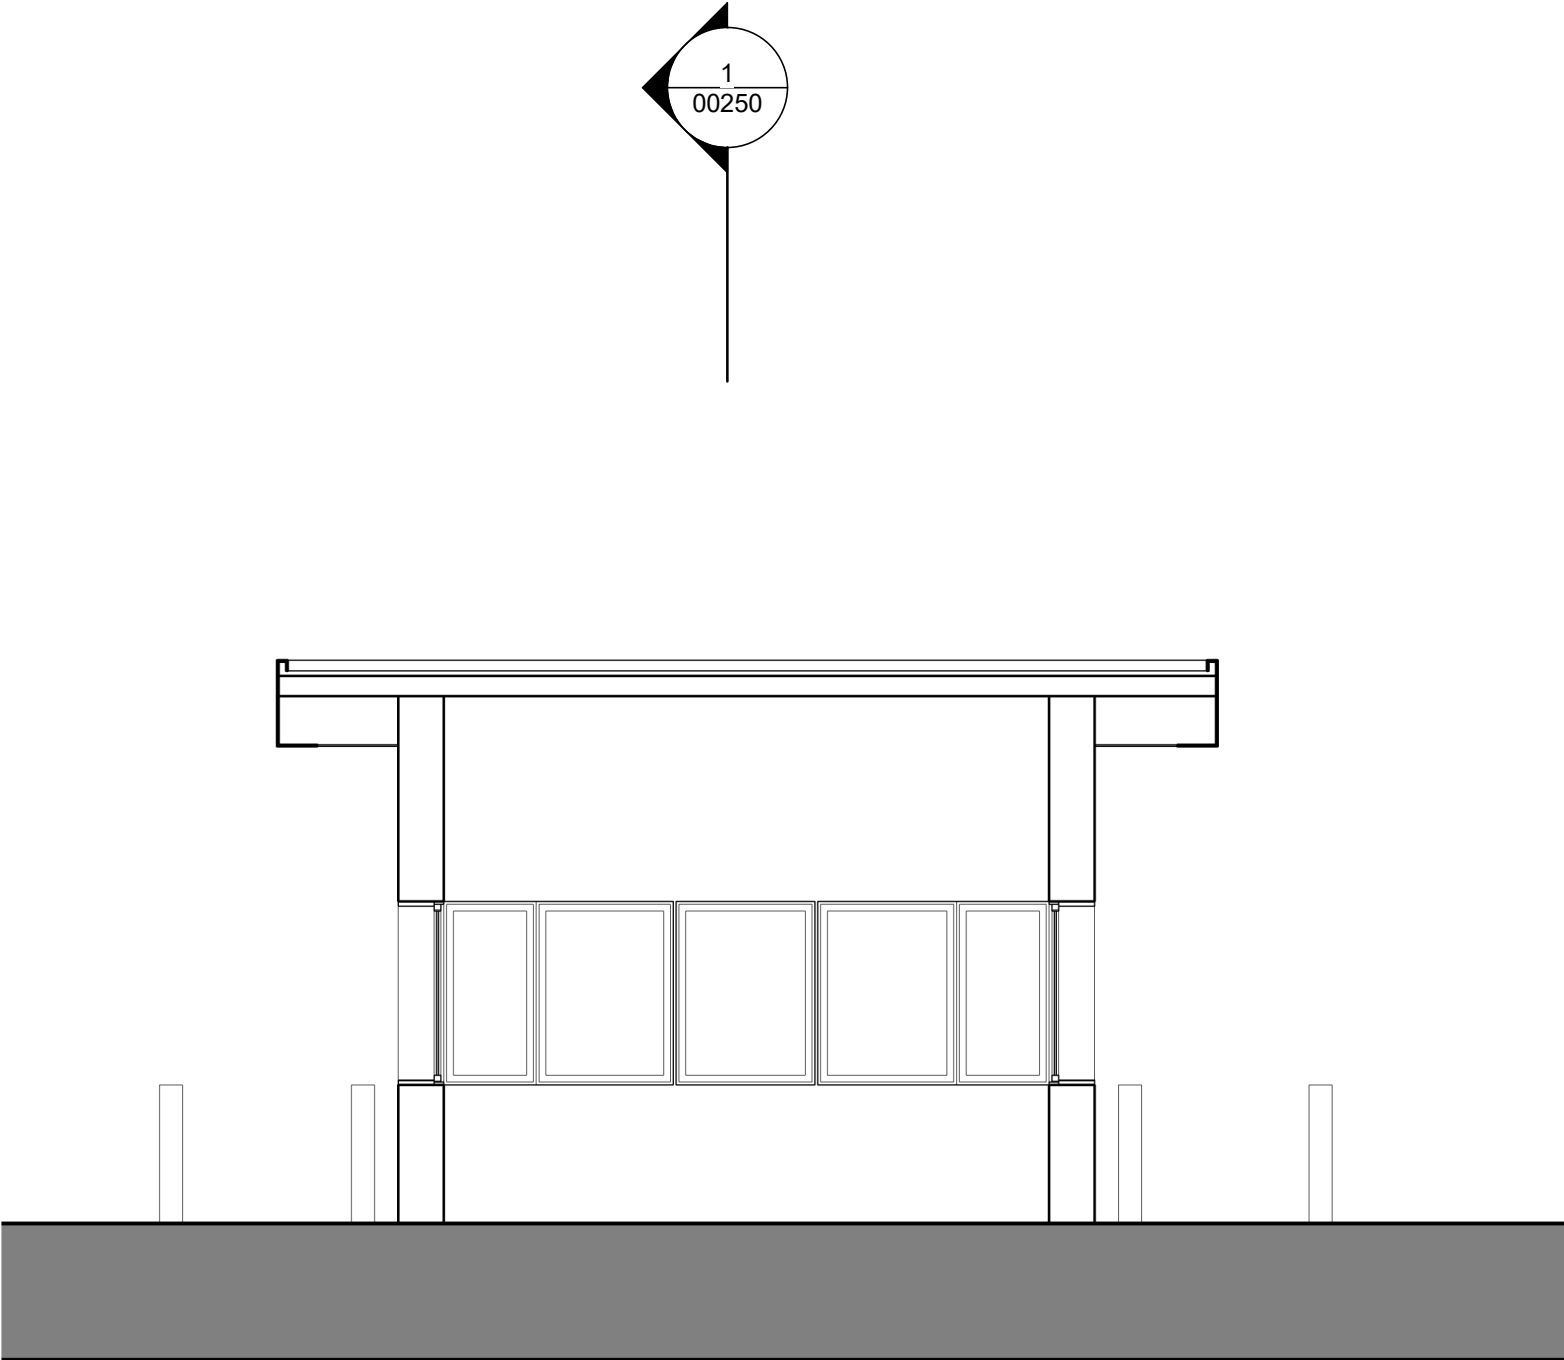


4 Guard House Short Section  
1 : 50

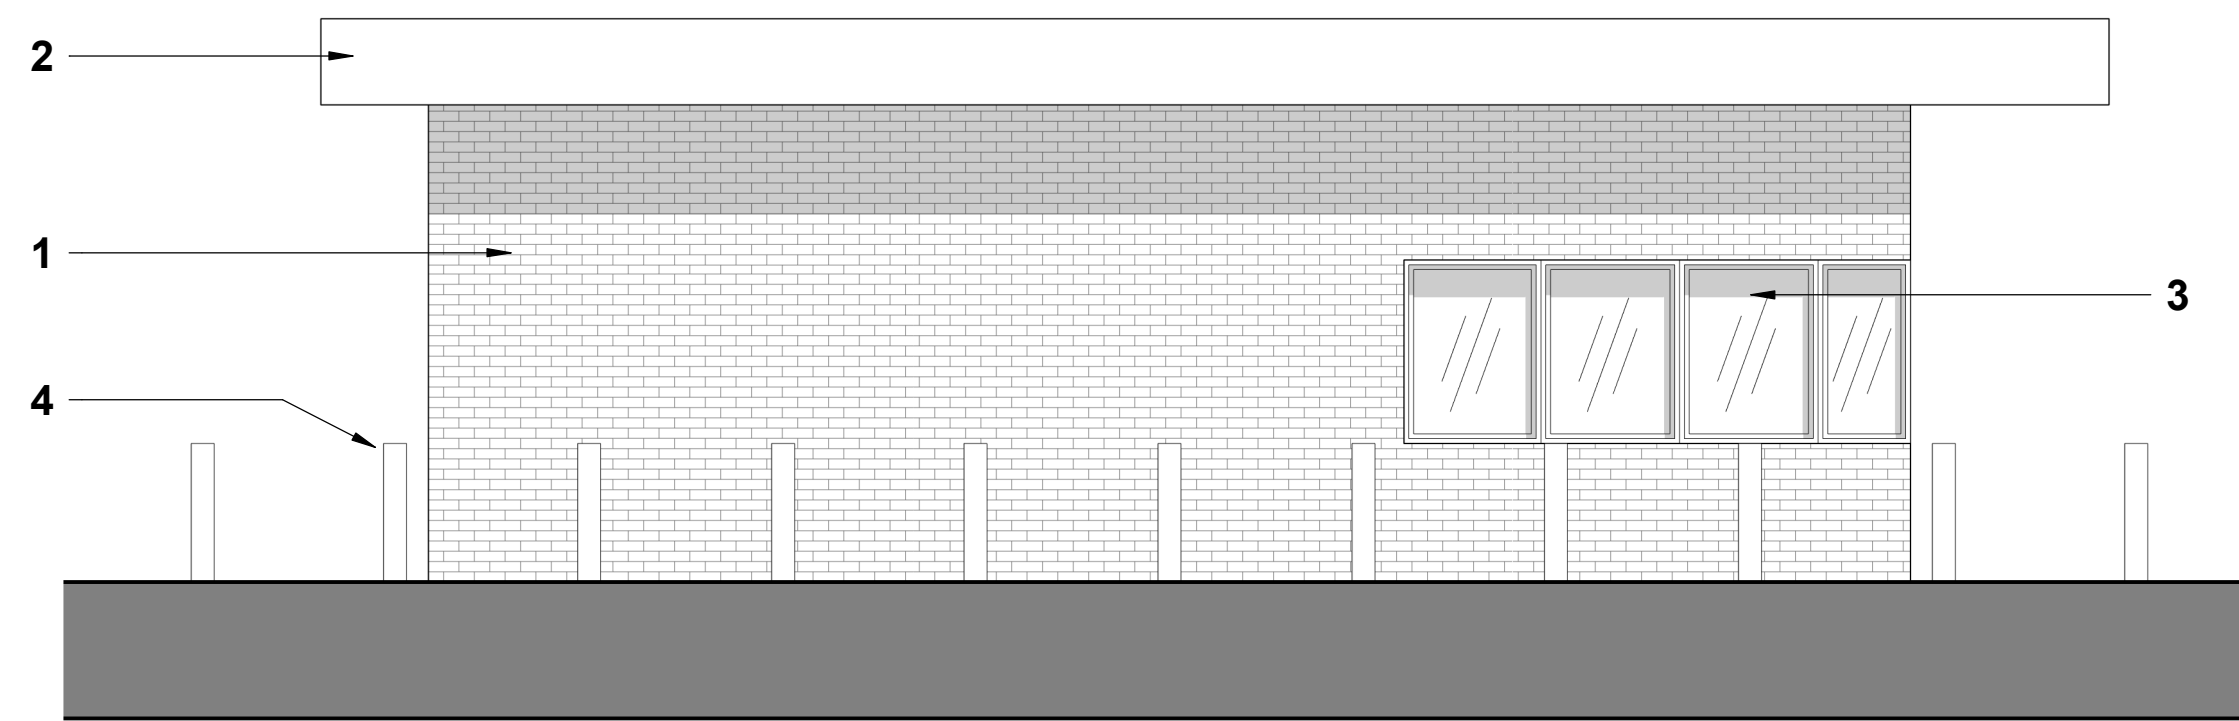

3 Guard House - Elevation West  
1 : 50

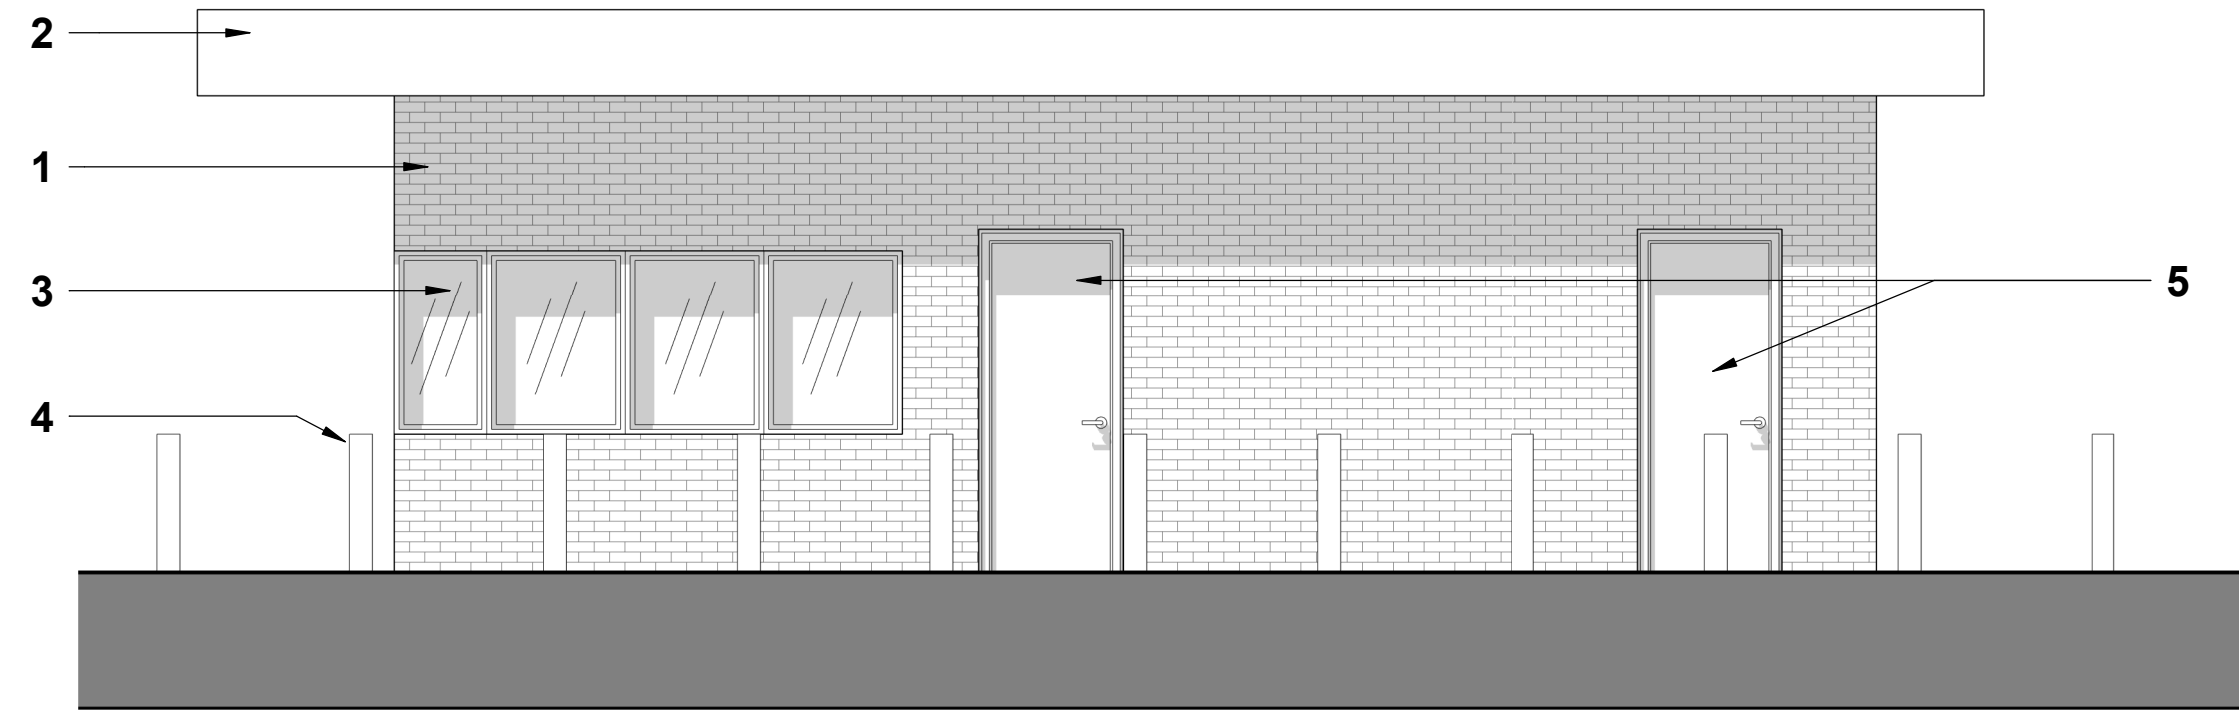

2 Guard House - Elevation East  
1 : 50

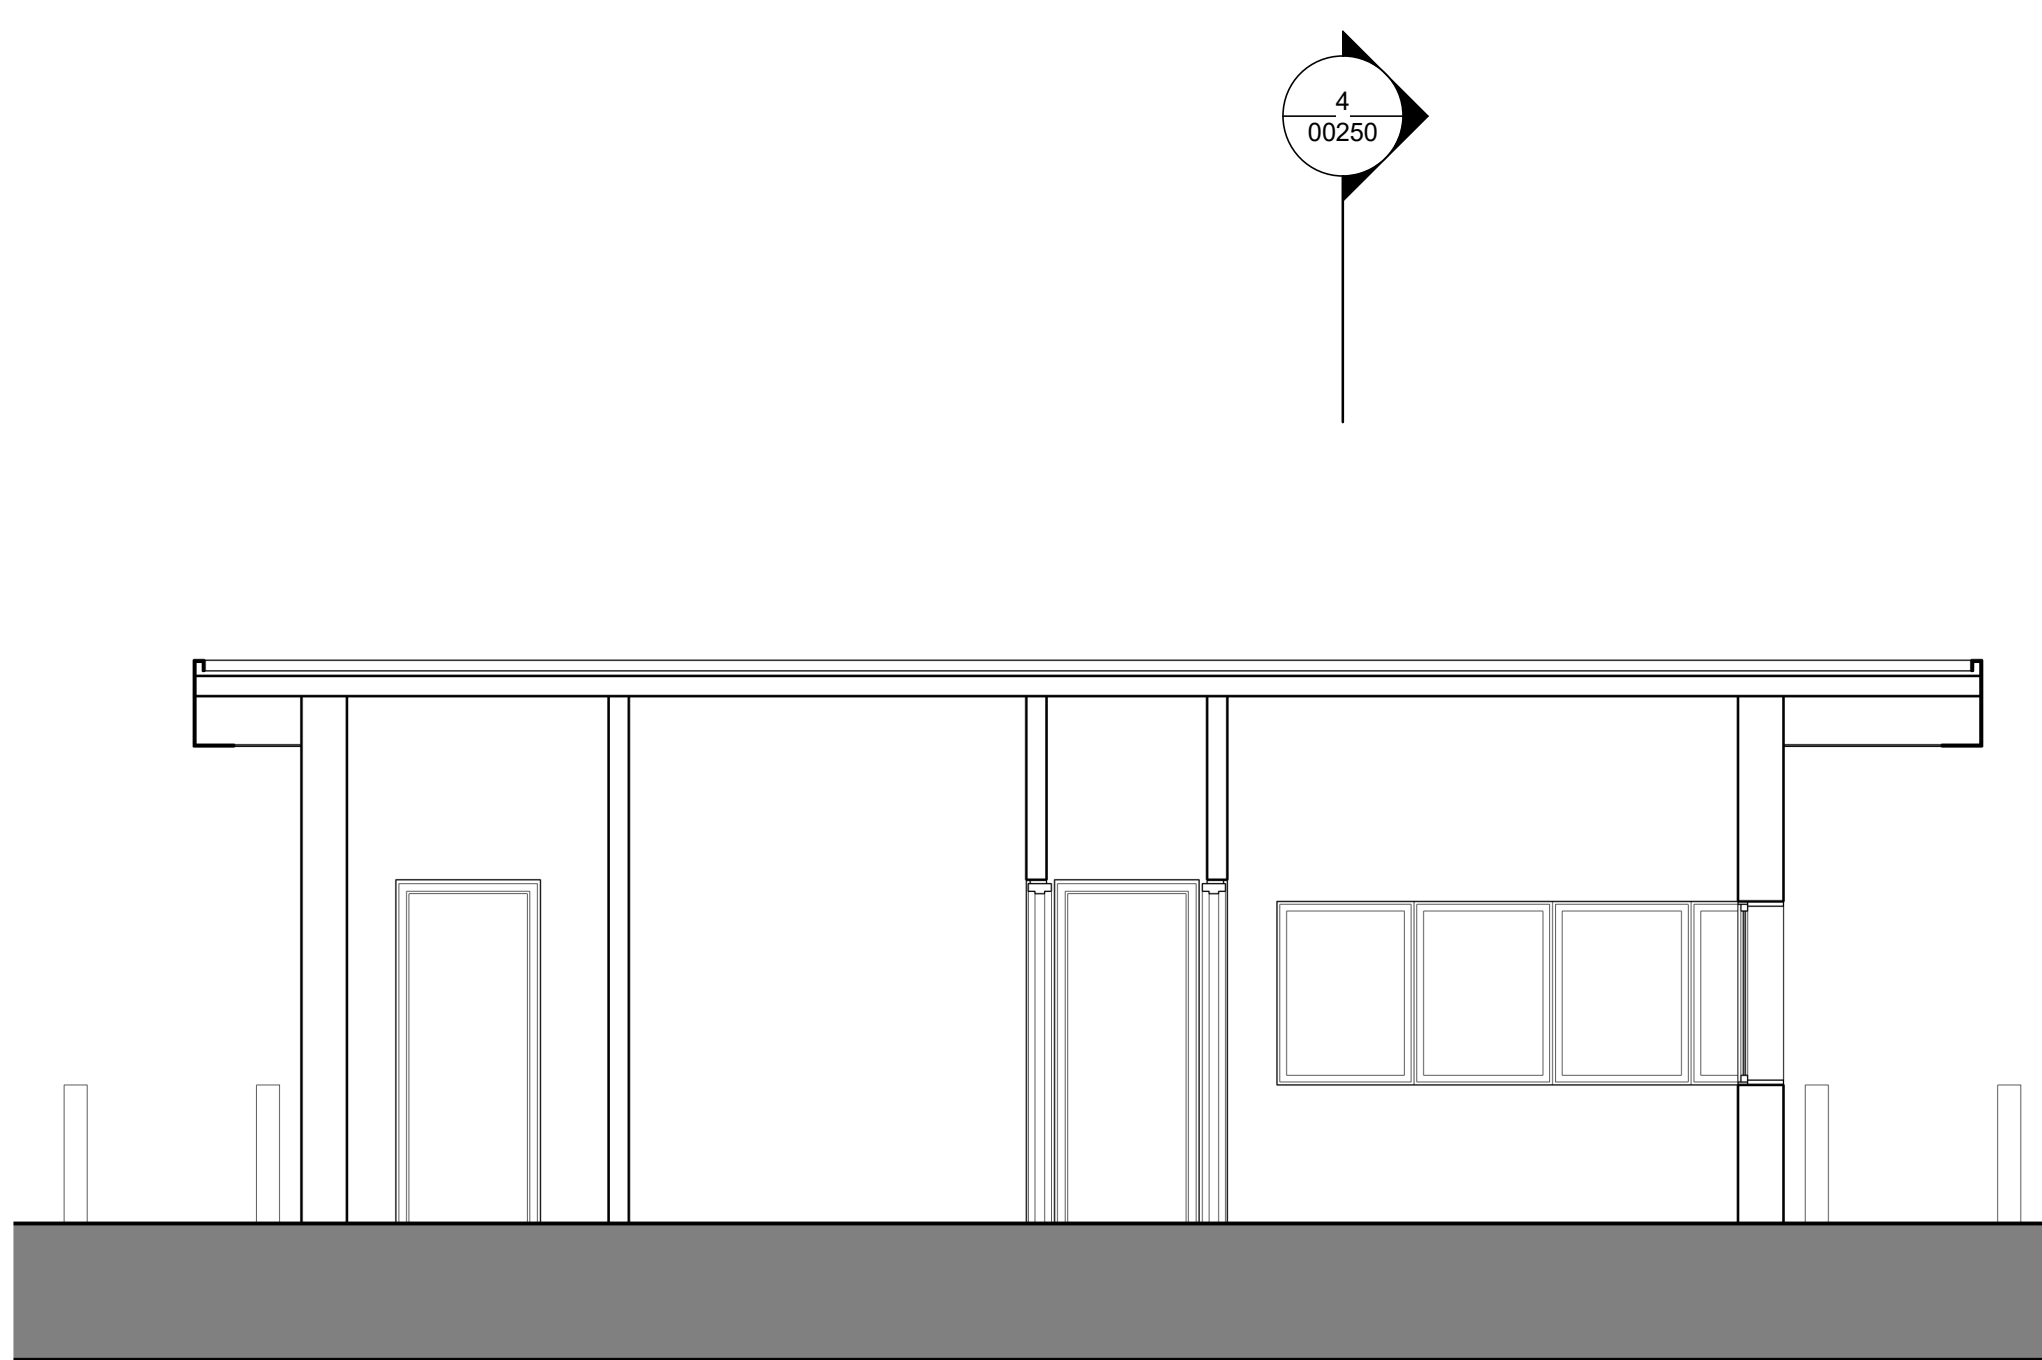

1 Guard House Long Section  
1 : 50

