



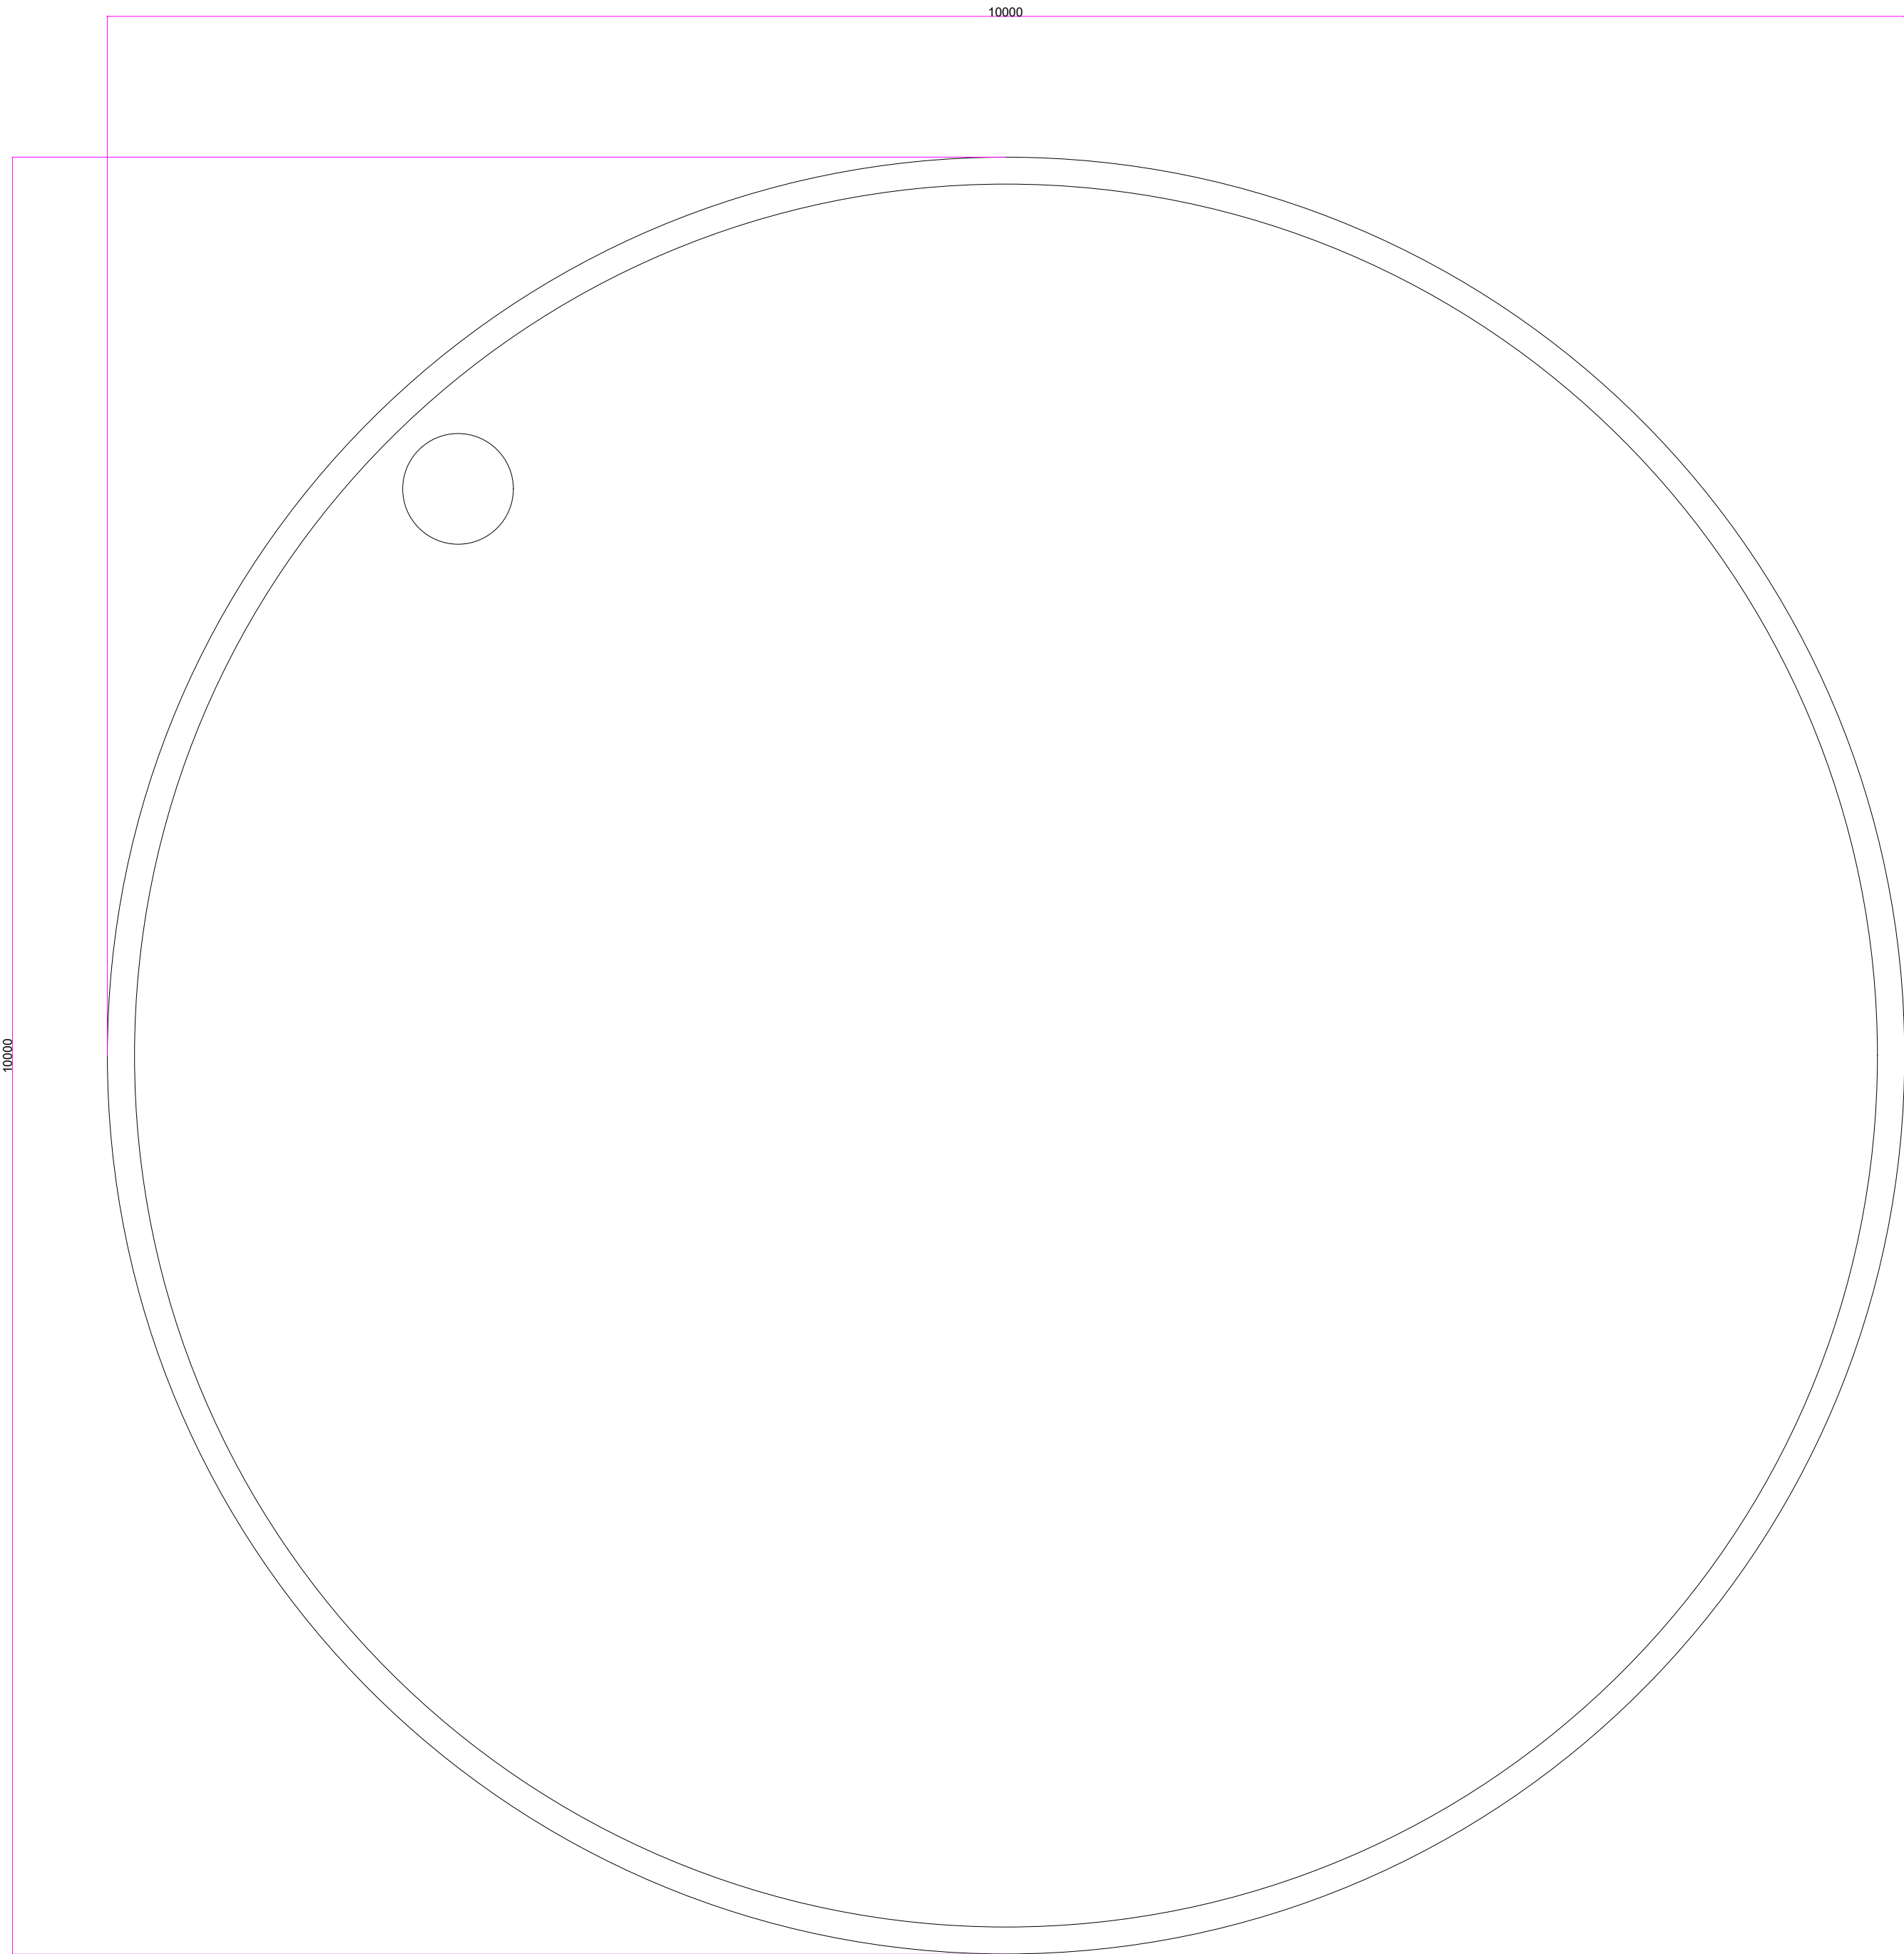

PLAN VIEW

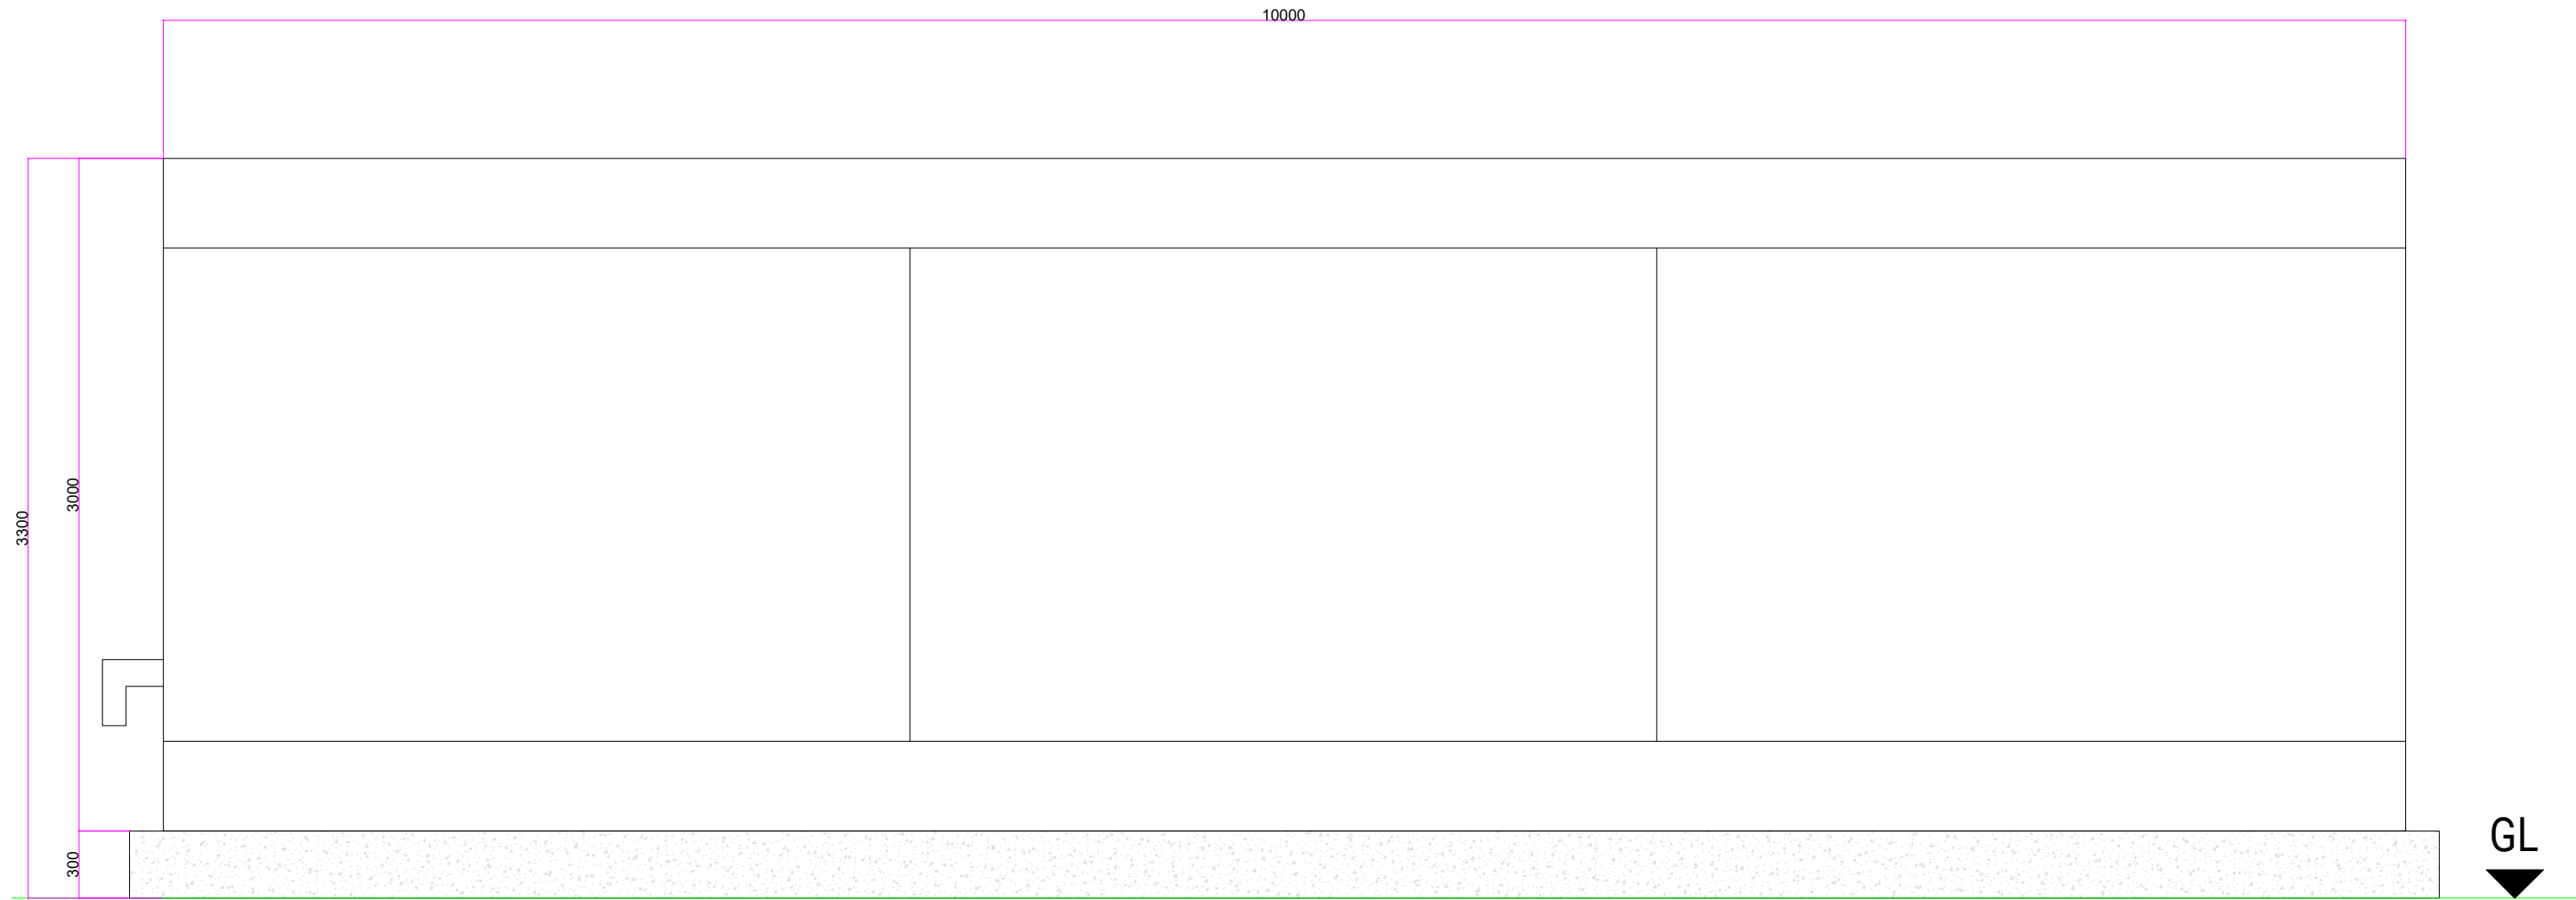

SIDE ELEVATION

-	Updated Set	20.02.25	
-	First Issue	22.11.24	
Rev	Description	Date	Checked
Drawing No.			
CON-EDFR-ZZ-B4ZZ-D-E-01207			
Project			
Manor Farm			
Title			
Water Tank Arrangement			
Scale	1:30 @A1	Drawn by BE	Checked Date 20.11.24