
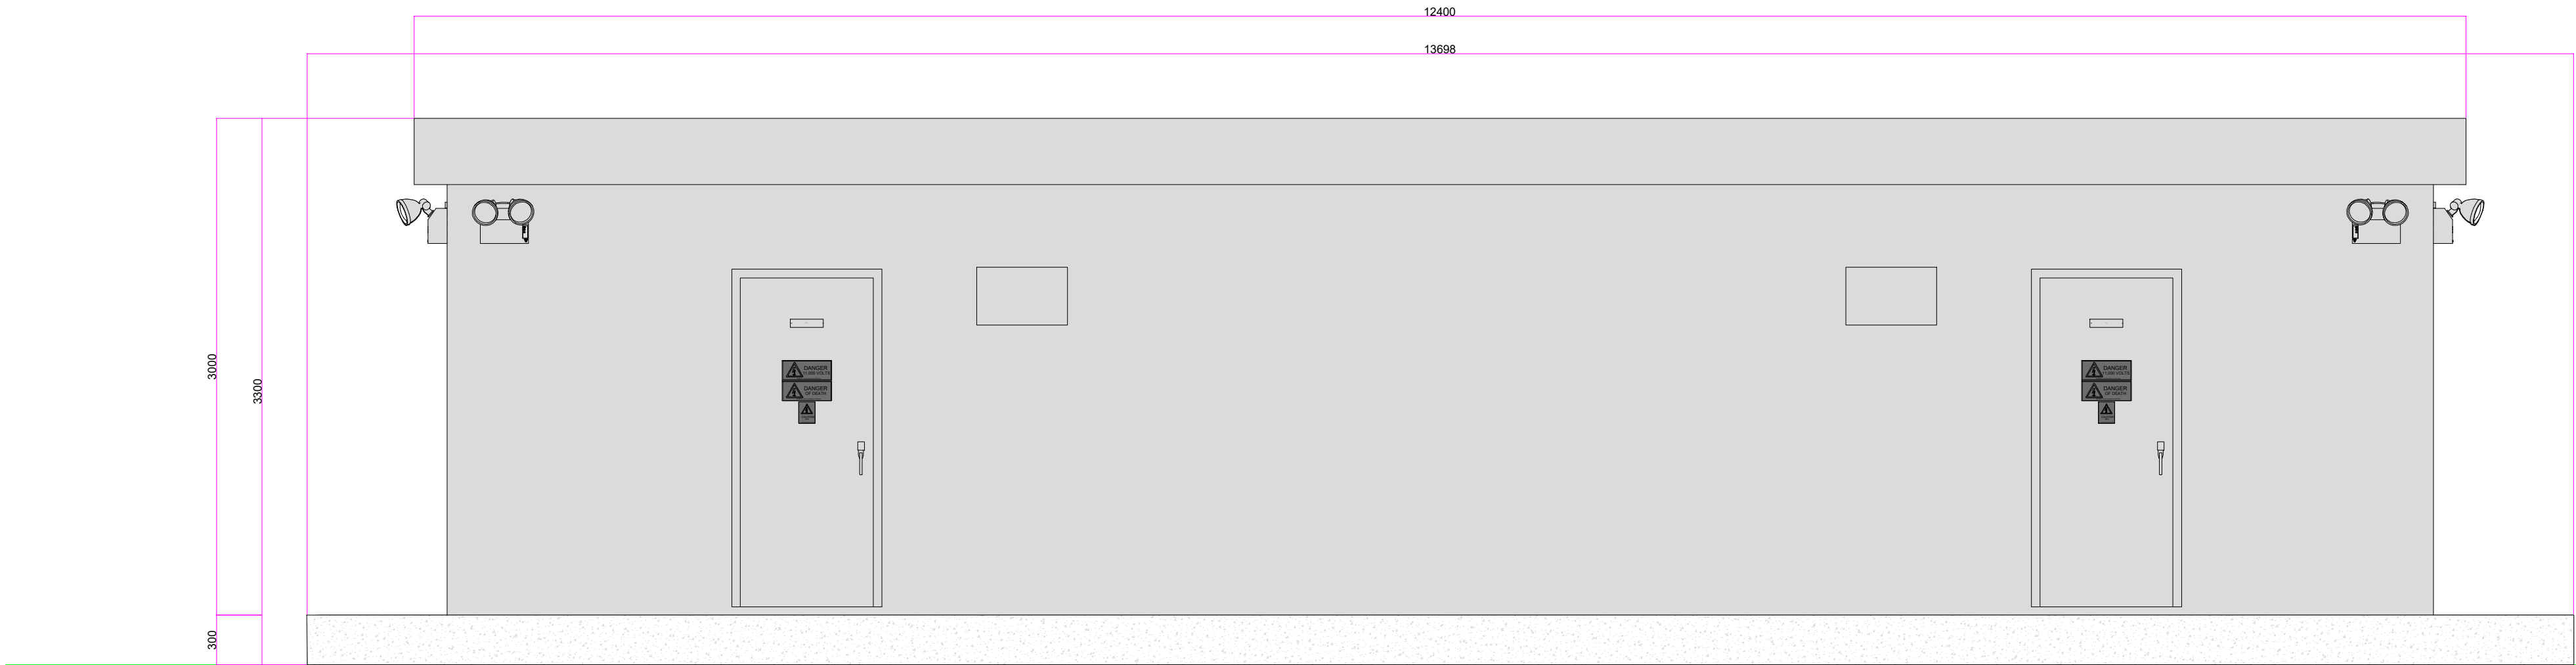
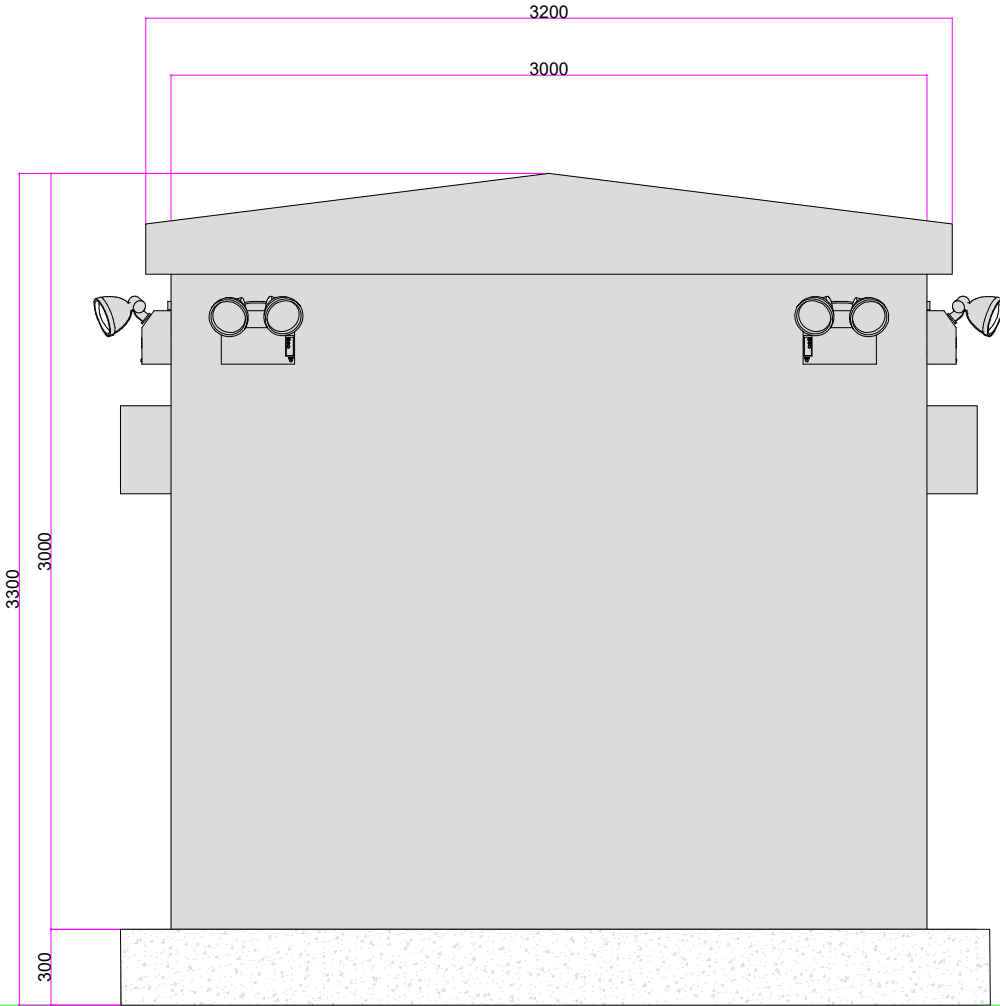


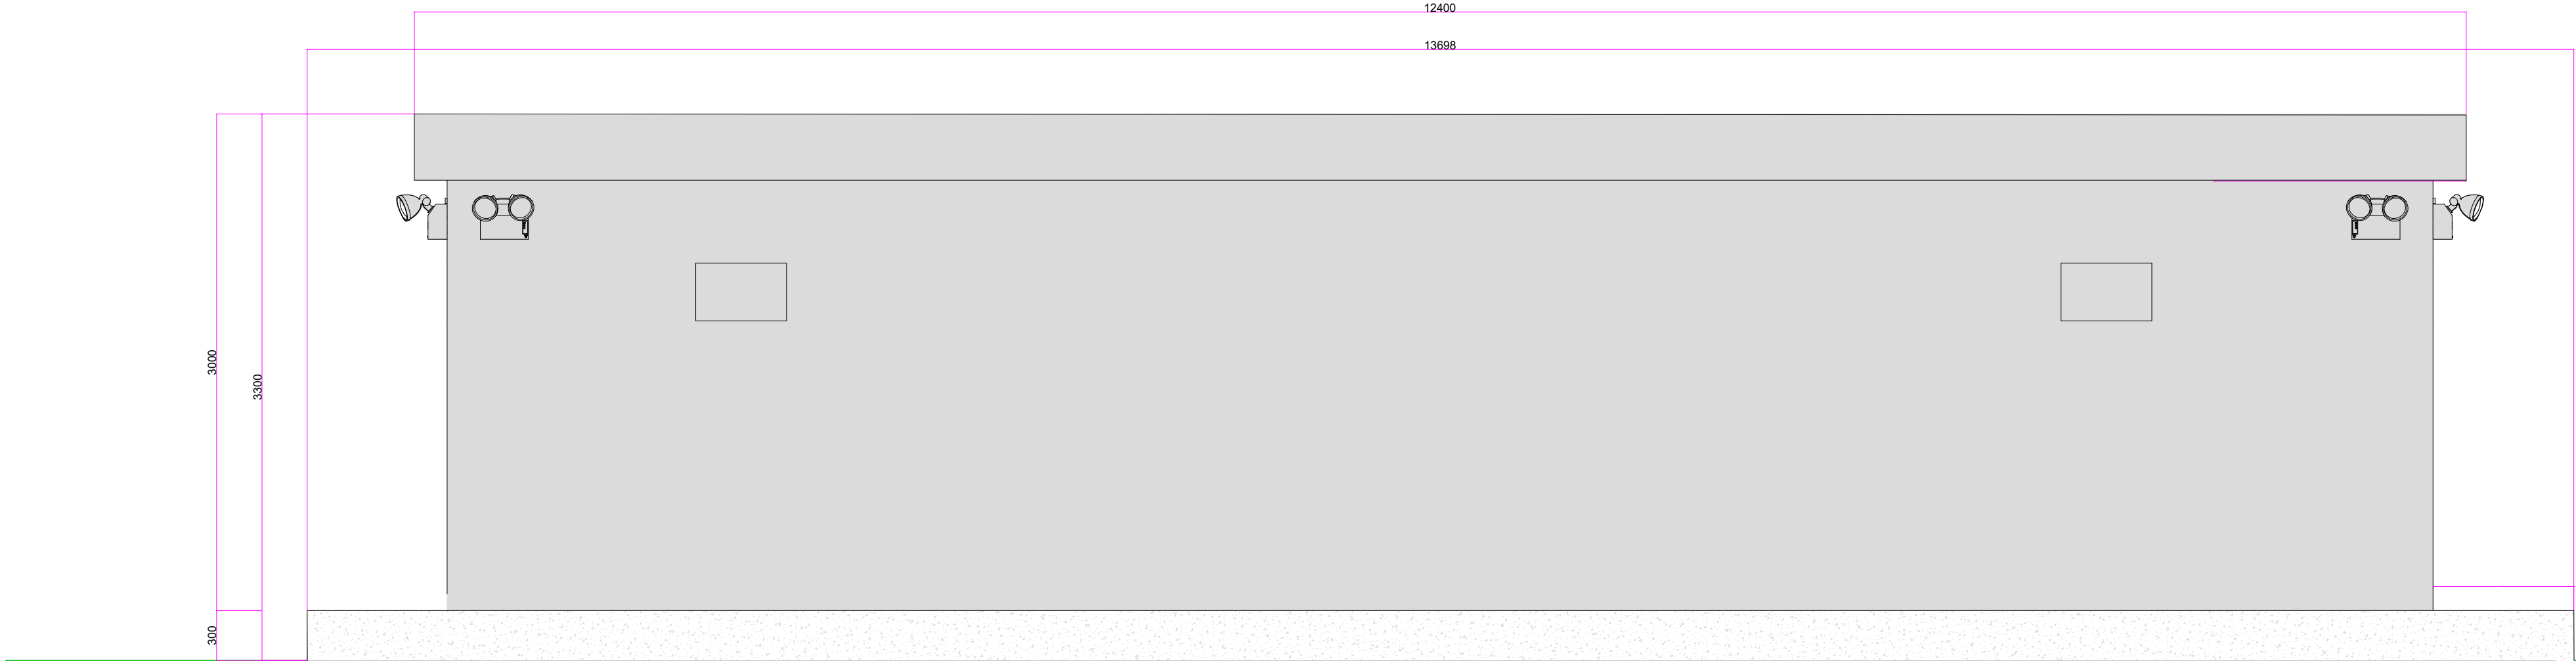

-	Updated Set	20.02.25	
-	First Issue	22.11.24	
Rev	Description	Date	Checked

Drawing No.
CON-EDFR-ZZ-B4ZZ-D-E-01211

Project
Manor Farm

Title
BESS Substation Arrangement

Scale
1:30 @A1

Drawn by
BE

Checked
20.11.24