

Speed Of Road
MPH




Traffic Management

Road Closure

Drawing Notes

Suspend parking bays
inside closure.

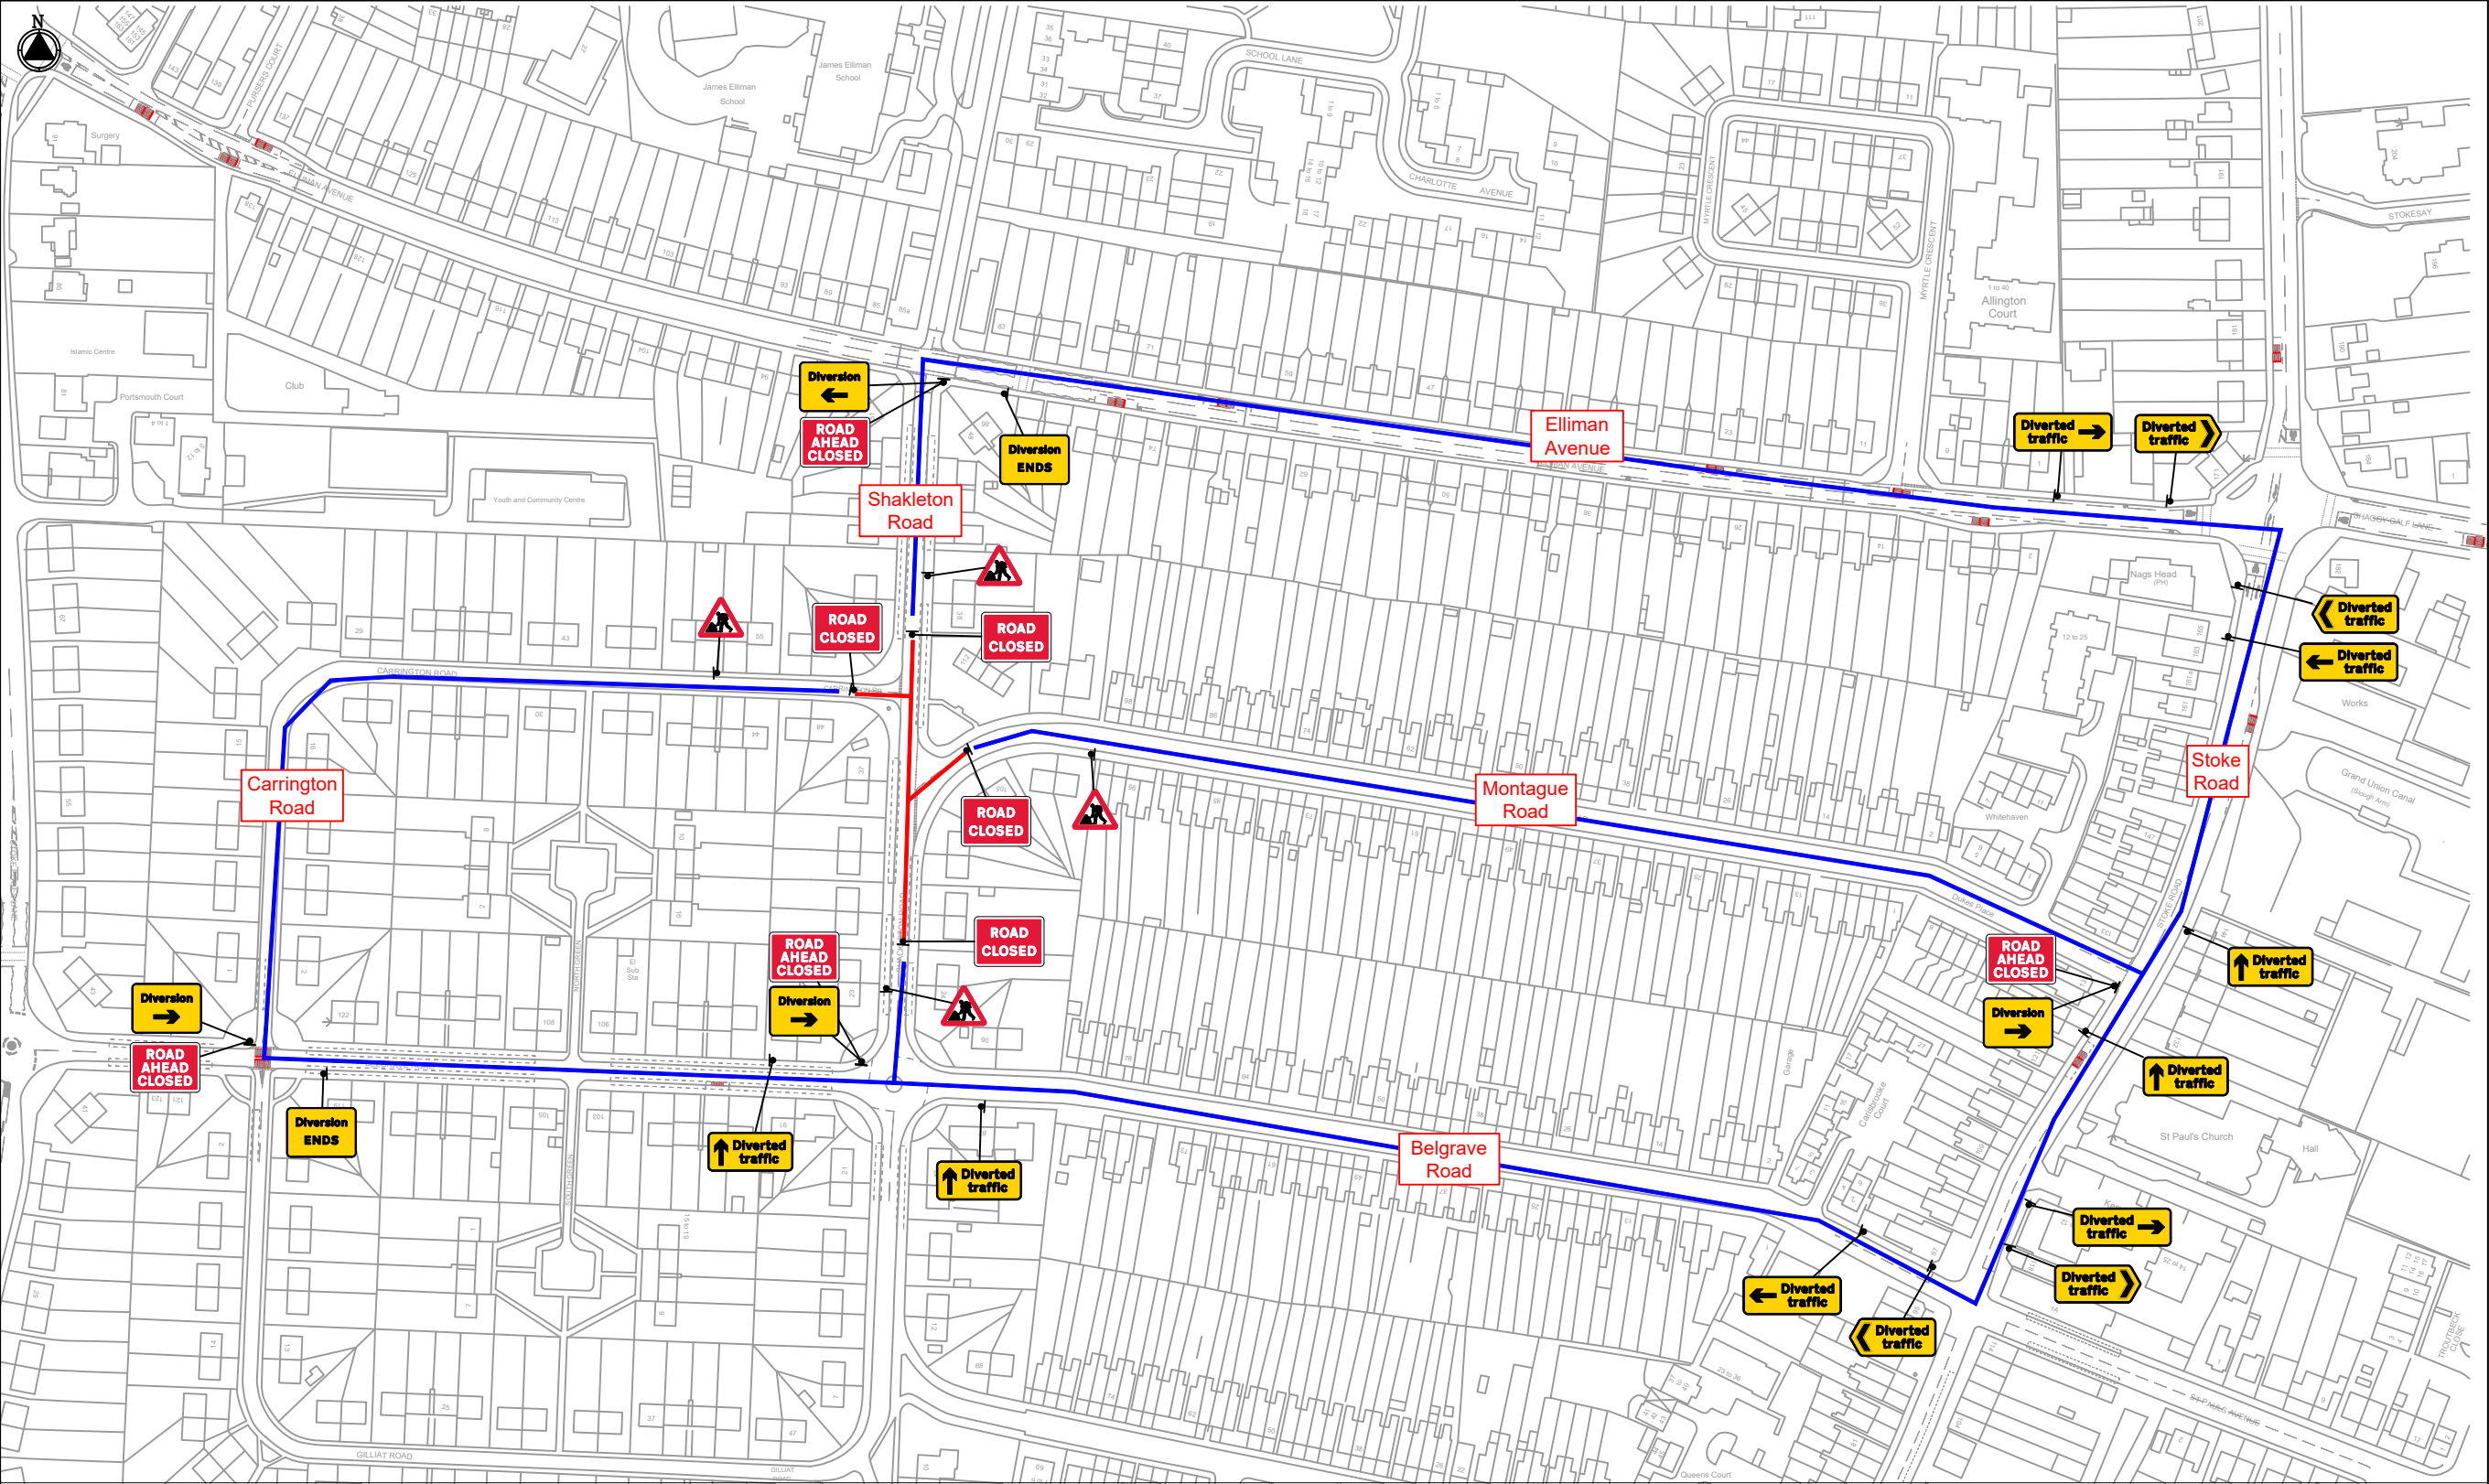

Sign Schedule		Sign Schedule		Sign Schedule		Sign Schedule	
	ID: 001 Qty: 1 Ref: 2702 Start of temporary diversion route Size: 1050 x 750		ID: 004 Qty: 2 Ref: 2702 End of temporary diversion route Size: 1050 x 750		ID: 007 Qty: 4 Ref: 2703 Direction of temporary diversion route from junction ahead Size: 962 x 441 @ 75 X-hgt		ID: 010 Qty: 2 Ref: 2704 Direction of temporary diversion route Size: 978 x 431 @ 75 X-hgt
	ID: 002 Qty: 4 Ref: 7010-FP-13-9 Nature of temporary hazard ahead - Road Closed Size: 1050 x 750		ID: 005 Qty: 4 Ref: 7010-FP-13-9 Nature of temporary hazard ahead - Road Ahead Closed Size: 1050 x 750		ID: 008 Qty: 2 Ref: 2704 Direction of temporary diversion route Size: 978 x 431 @ 75 X-hgt		ID: 011 Qty: 2 Ref: 2703 Direction of temporary diversion route from junction ahead Size: 1112 x 431 @ 75 X-hgt
	ID: 003 Qty: 4 Ref: 7001 Road works ahead Size: 750 High		ID: 006 Qty: 3 Ref: 2702 Start of temporary diversion route Size: 1050 x 750		ID: 009 Qty: 2 Ref: 2703 Direction of temporary diversion route from junction ahead Size: 1112 x 431 @ 75 X-hgt		




Client



All Works Shall Be Carried Out In
Accordance With The Safety At
Streetworks And Code Of Practise
2013

KEY

Sign
Closure Point
Diversion Route

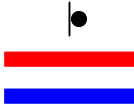

Site Address

Shackleton Road,
Chalvey, Slough,
SL1 3RL

Drawing No

PTM/OCUGROUP/TMCD11952/
01

Original drawing size A3 - NTS

Drawn By

GB

Date

10.07.2025