

Chevron
Traffic Management

Drawing Notes

Cone lights spaced minimum 9m,
cones to be 750 mm or 1m

All works to be carried out as per safety at streetworks and roadworks "A Code of Practice" October 2013.

CPA conditions apply unless otherwise agreed

Traffic Management Key

CPA conditions apply unless otherwise agreed.

CPA conditions apply unless otherwise agreed.

Area of Works

Area of Works

Road Signs

Road Cones

[illegible]

Diversion route:

Clockwise:
Reddington Drive - Wilford Road - Trelawney
Avenue - Paget Road

Anti-clockwise
Reddington Drive - Paget Road - Trelawney Avenue
-Wilford Road

Drawing Office

| | |
|--------------------|-------------|
| DRAWING NUMBER | WAT-D03792 |
| CONTRACT NUMBER | TM-Q200500 |
| PHASE NUMBER | 1 of 1 |
| PAGE NUMBER | 1 of 1 |
| SURVEYED BY / DATE | Customer |
| DRAWN BY / DATE | KS 15/09/25 |
| CHECKED BY / DATE | KF 15/09/25 |
| APPROVED BY / DATE | KF 15/09/25 |
| CLIENT REF | 33384231 |
| SCALE @ A3 | NTS |

| | | | |
|-----|--|----|------|
| REV | | BY | DATE |
|-----|--|----|------|

Client




Site Address









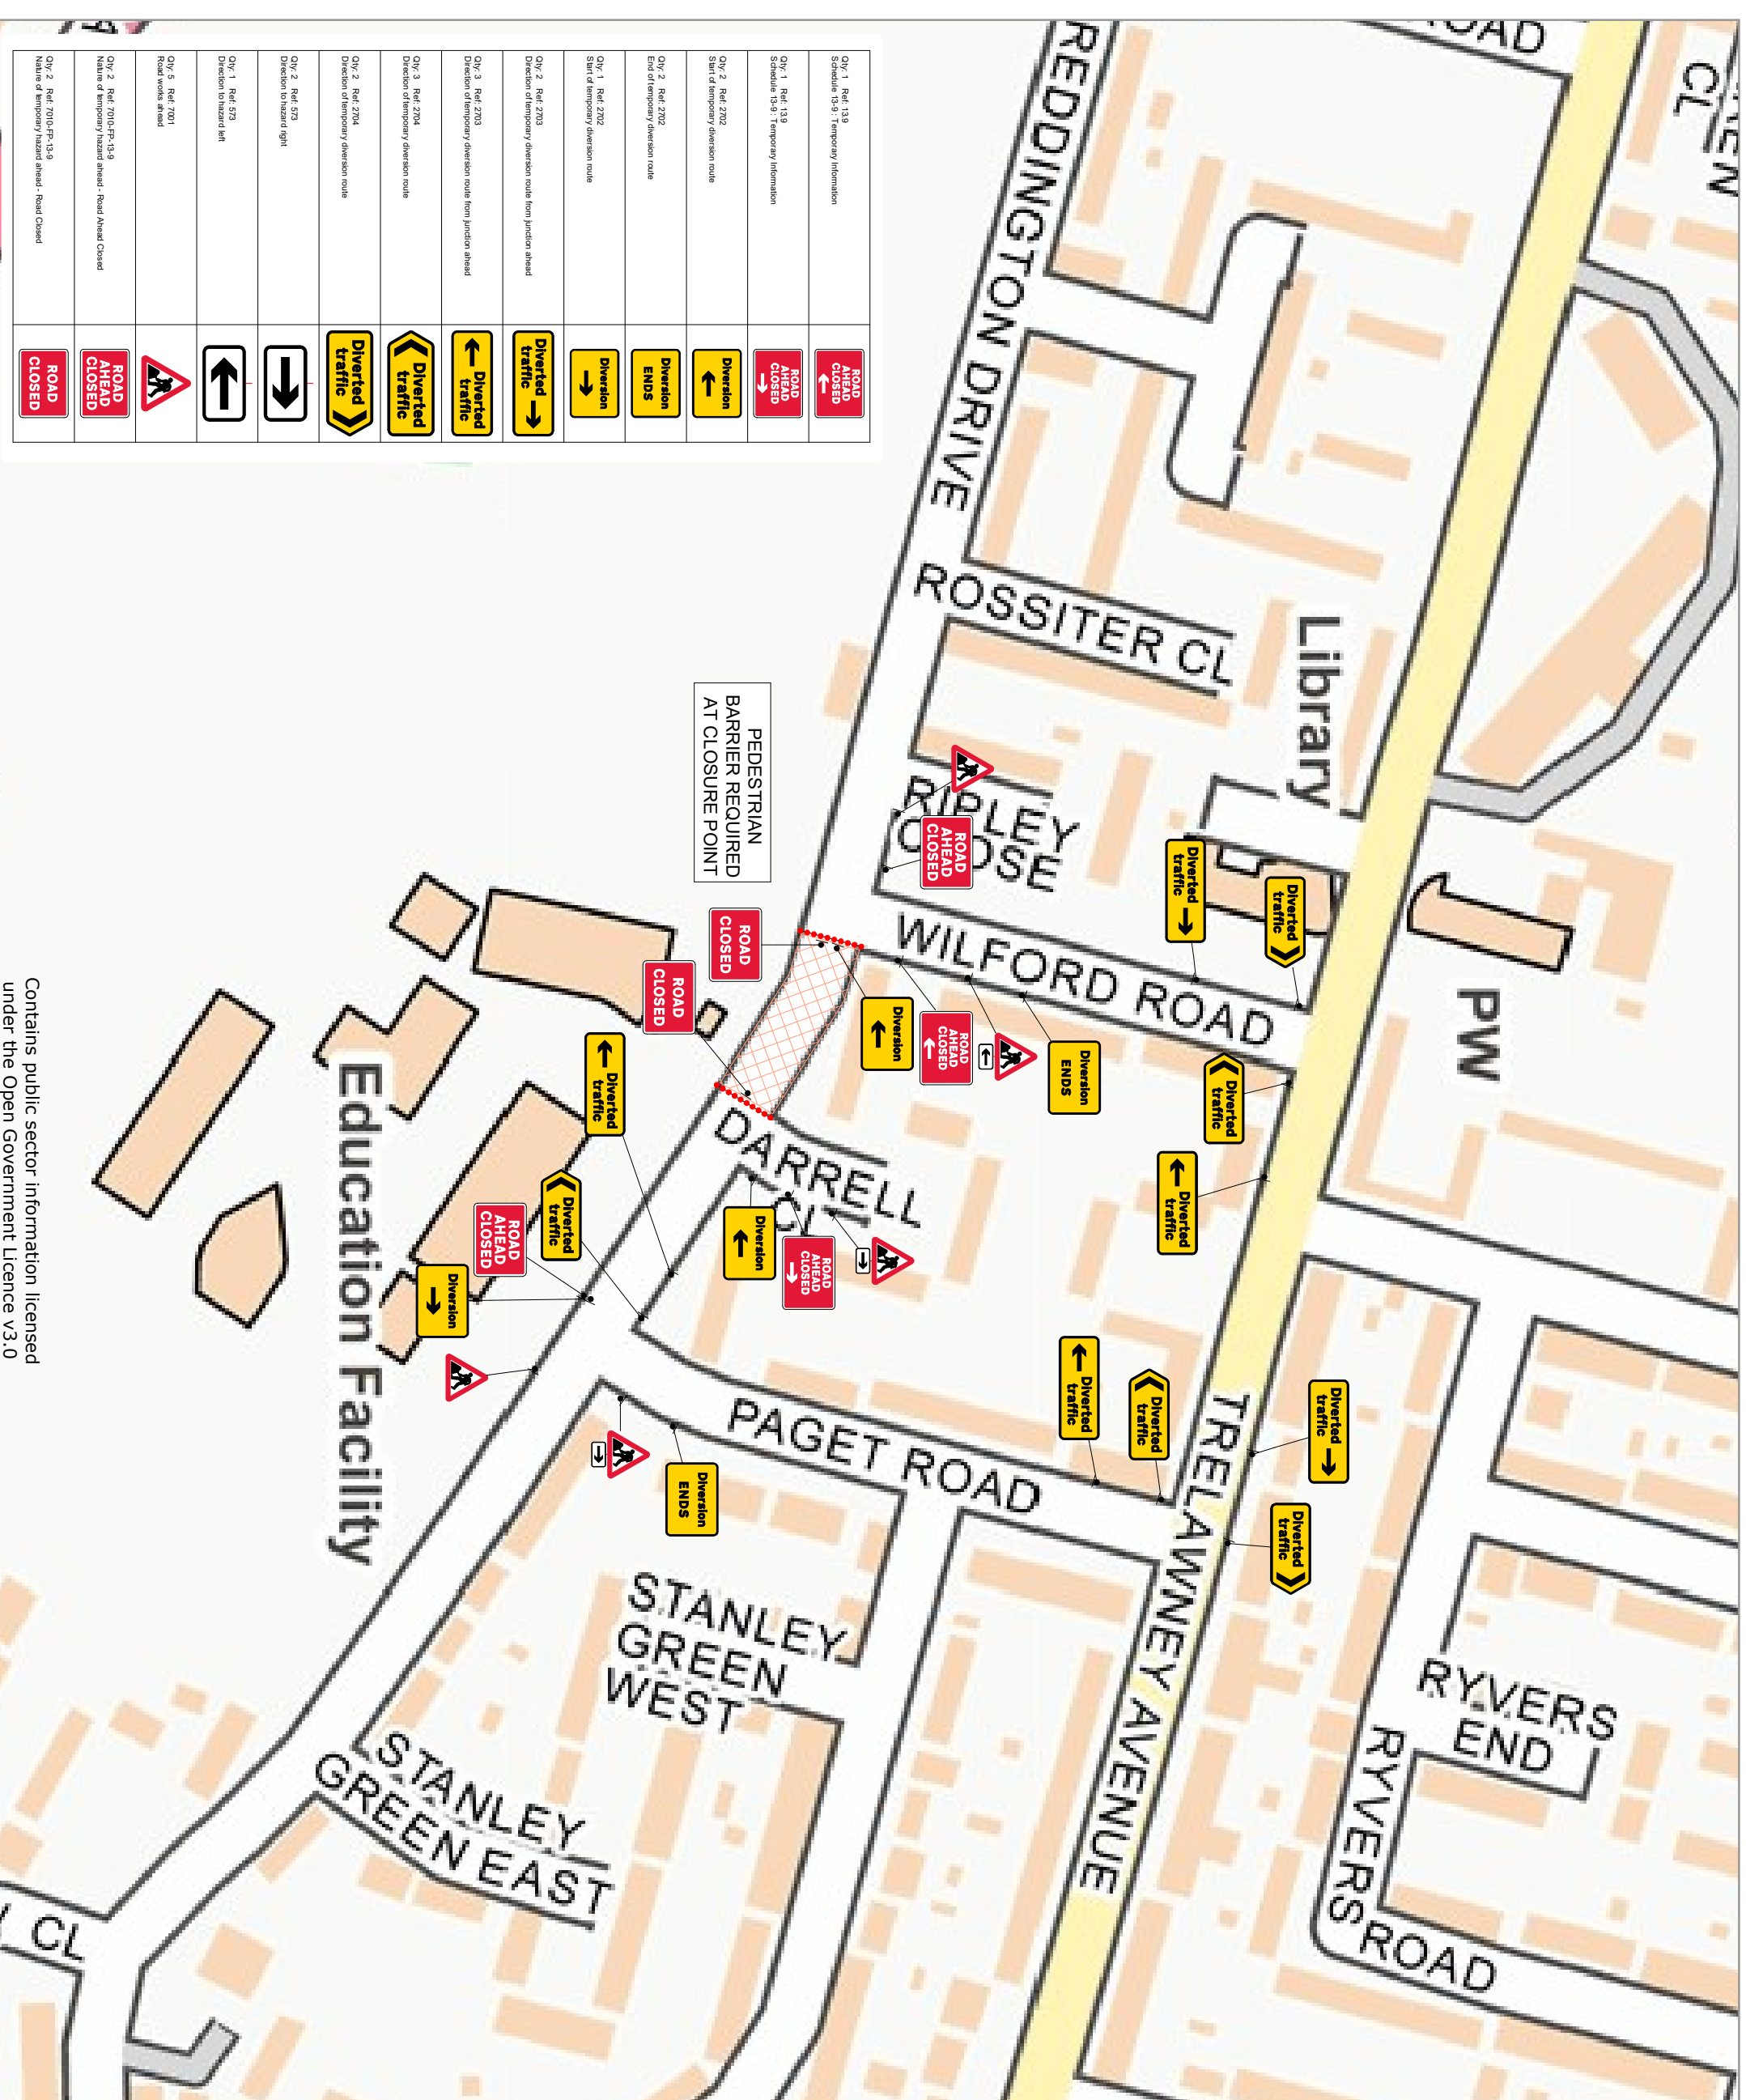





Langley Grammar School
Reddington Drive
Slough
SL3 7QS

SL37QS

Coordinates, Latitude - Longitude

51.499984, -0.553322



| | | |
|--|--|--|
| QY 1 Ref: 13.9 Schedule 13-9 - Temporary Information |  | QY 1 Ref: 13.9 Schedule 13-9 - Temporary Information |
| QY 1 Ref: 13.9 Schedule 13-9 - Temporary Information |  | QY 1 Ref: 13.9 Schedule 13-9 - Temporary Information |
| QY 2 Ref: 2702 Start of temporary diversion route |  | QY 2 Ref: 2702 Start of temporary diversion route |
| QY 2 Ref: 2702 End of temporary diversion route |  | QY 2 Ref: 2702 End of temporary diversion route |
| QY 1 Ref: 2702 Start of temporary diversion route |  | QY 1 Ref: 2702 Start of temporary diversion route |
| QY 2 Ref: 2703 Direction of temporary diversion route from junction ahead |  | QY 2 Ref: 2703 Direction of temporary diversion route from junction ahead |
| QY 3 Ref: 2703 Direction of temporary diversion route from junction ahead |  | QY 3 Ref: 2703 Direction of temporary diversion route from junction ahead |
| QY 3 Ref: 2704 Direction of temporary diversion route |  | QY 3 Ref: 2704 Direction of temporary diversion route |
| QY 2 Ref: 2704 Direction of temporary diversion route |  | QY 2 Ref: 2704 Direction of temporary diversion route |
| QY 2 Ref: 573 Direction to hazard right |  | QY 2 Ref: 573 Direction to hazard right |
| QY 1 Ref: 573 Direction to hazard left |  | QY 1 Ref: 573 Direction to hazard left |
| QY 5 Ref: 7001 Road works ahead |  | QY 5 Ref: 7001 Road works ahead |
| QY 2 Ref: 7010-PP-13.9 Nature of temporary hazard ahead - Road Ahead Closed |  | QY 2 Ref: 7010-PP-13.9 Nature of temporary hazard ahead - Road Ahead Closed |
| QY 2 Ref: 7010-PP-13.9 Nature of temporary hazard ahead - Road Closed |  | QY 2 Ref: 7010-PP-13.9 Nature of temporary hazard ahead - Road Closed |