

PARKING SPACES =  
 COACH PARKING =  
 APARTMENT PARKING =  
 TOTAL ON SITE PARKING =

NUMBER OF PARKING  
 SPACES TO BE CONFIRMED

THIS DRAWING IS FOR  
 FEASIBILITY ANALYSIS  
 PURPOSES ONLY  
 (PRELIMINARY)

Car park to be  
 (working  
 progress)

Potential future  
 access allocated  


 around perimeter of  
 apartments

Coach Parking  
 Manoeuvring space

Coach parking

Area to be removed

Proposed  
 Theatre

Proposed  
 New Stand

68000  
 canopy shelter.

100000

21500


Playground

St. Joseph's Catholic  
 High School

St. Joseph's  
 Catholic High  
 School

School House

DUNBAR

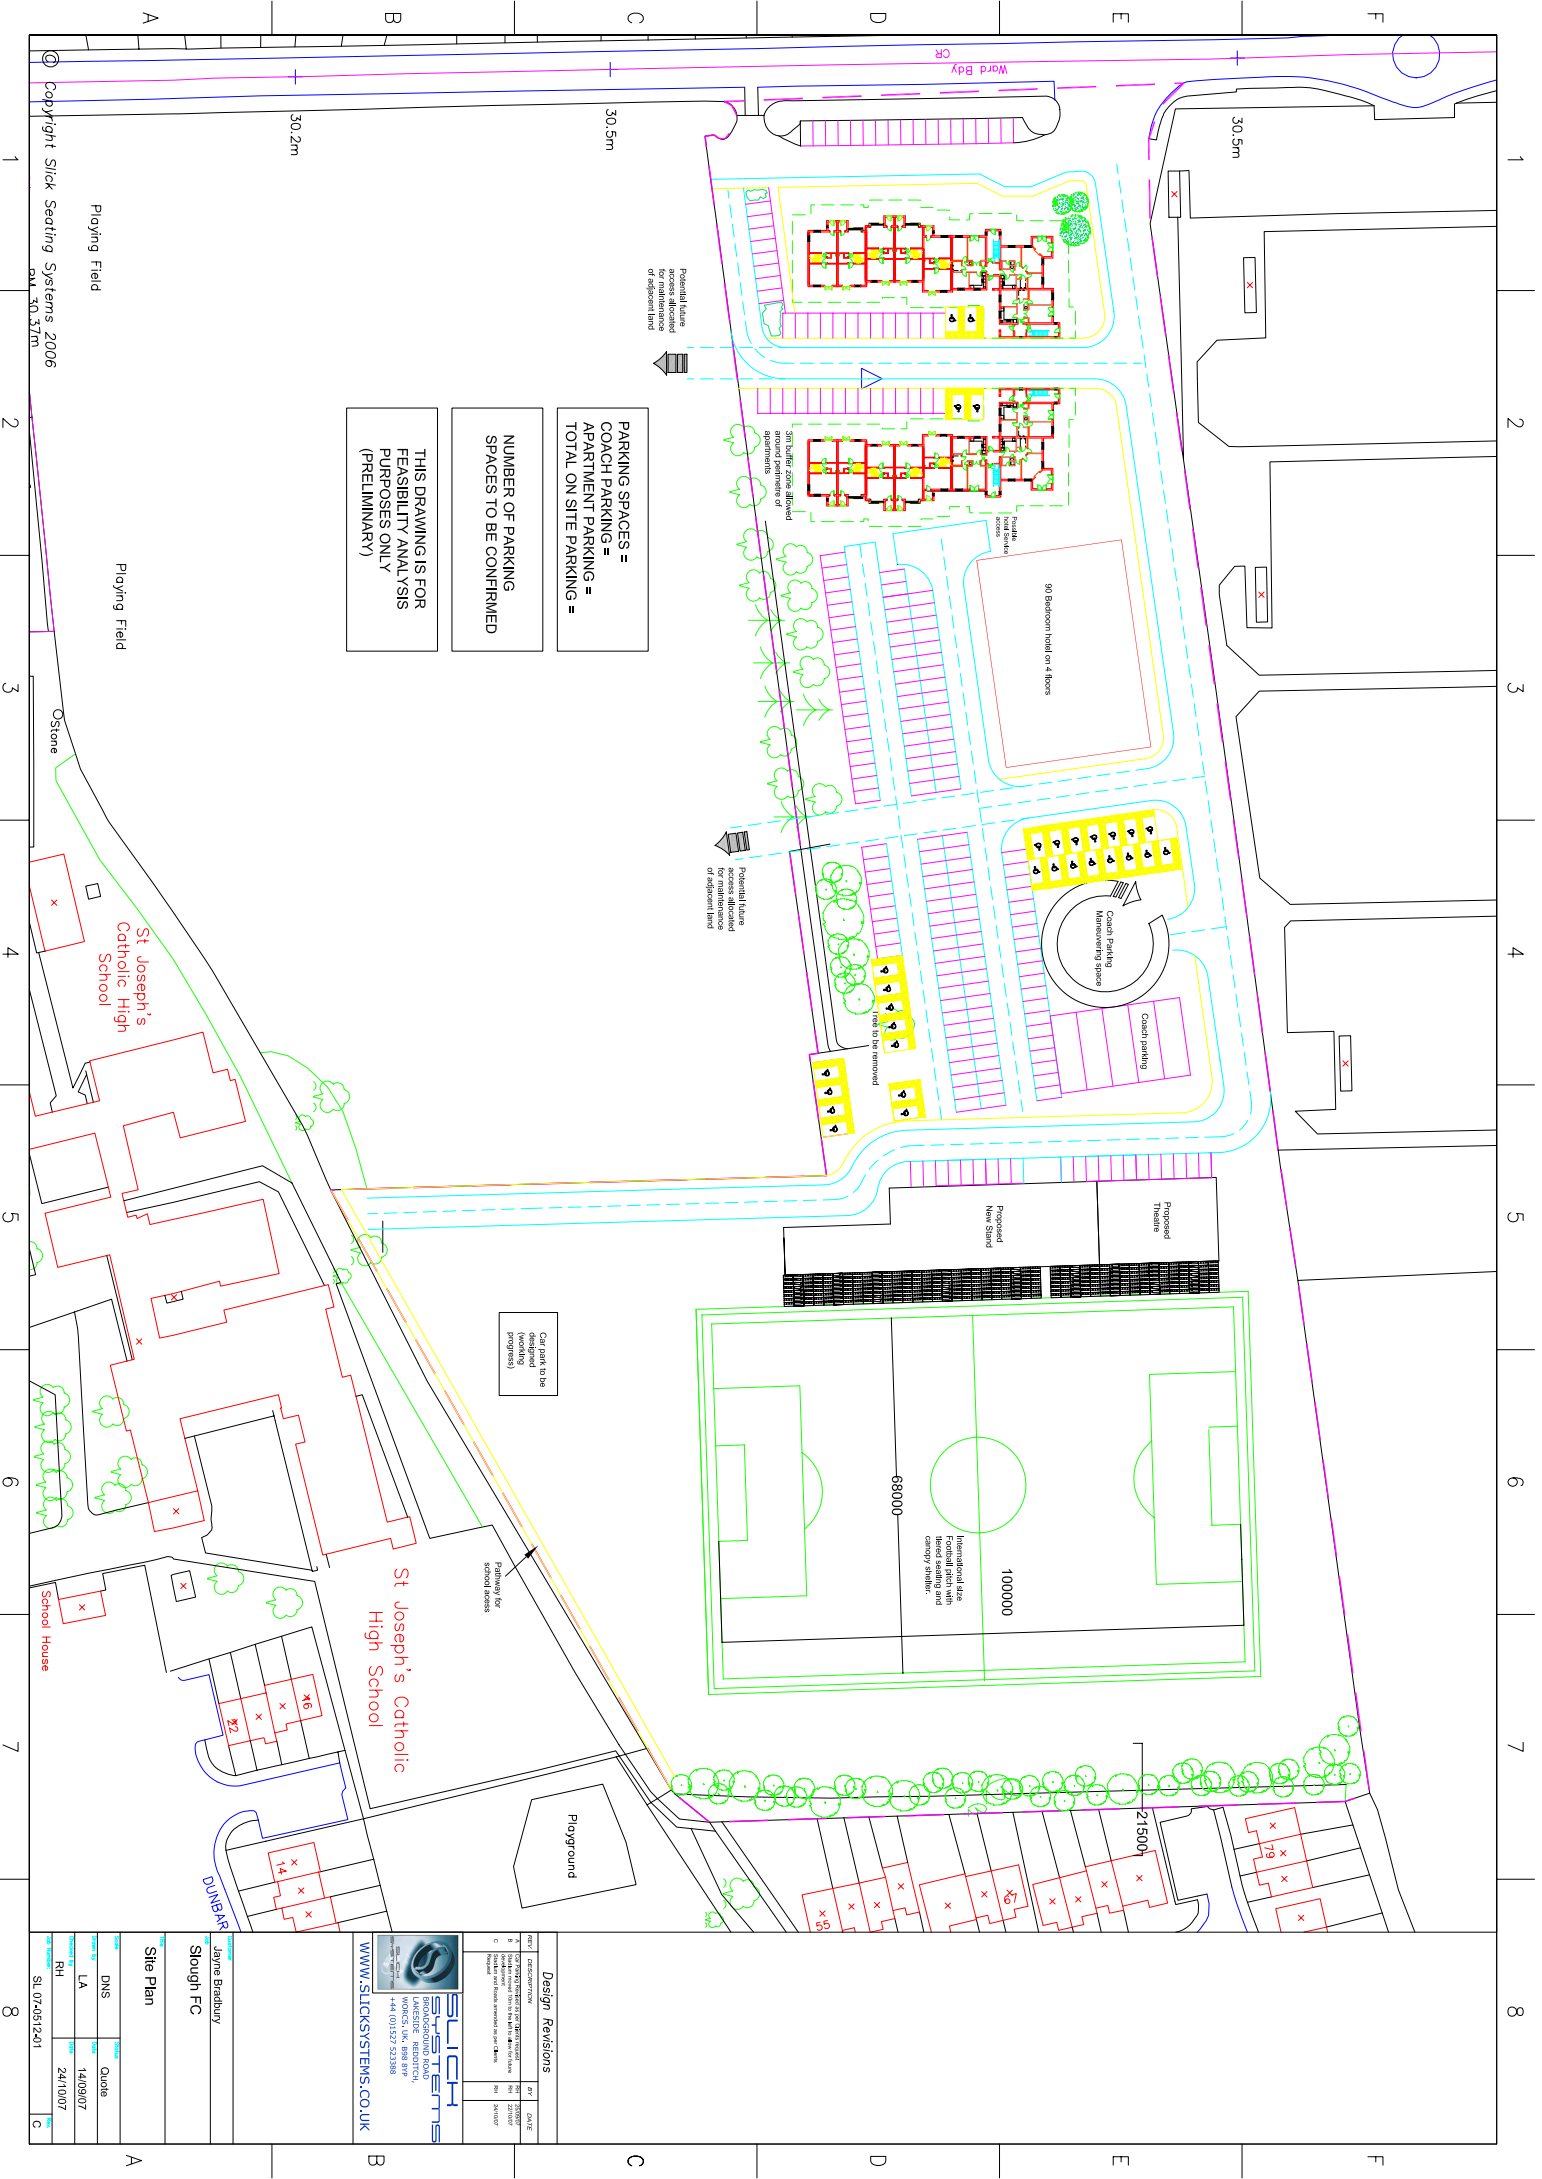

Copyright Slick Seating Systems 2006  

**Design Revisions**

REV	DESCRIPTION	BY	DATE

**Slick**  
 WWW.SLICKSYSTEMS.CO.UK

Jayne Bradbury  
 Slough FC

**Site Plan**


SL 07-0812401