
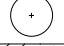
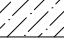
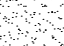
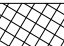

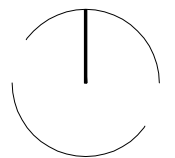
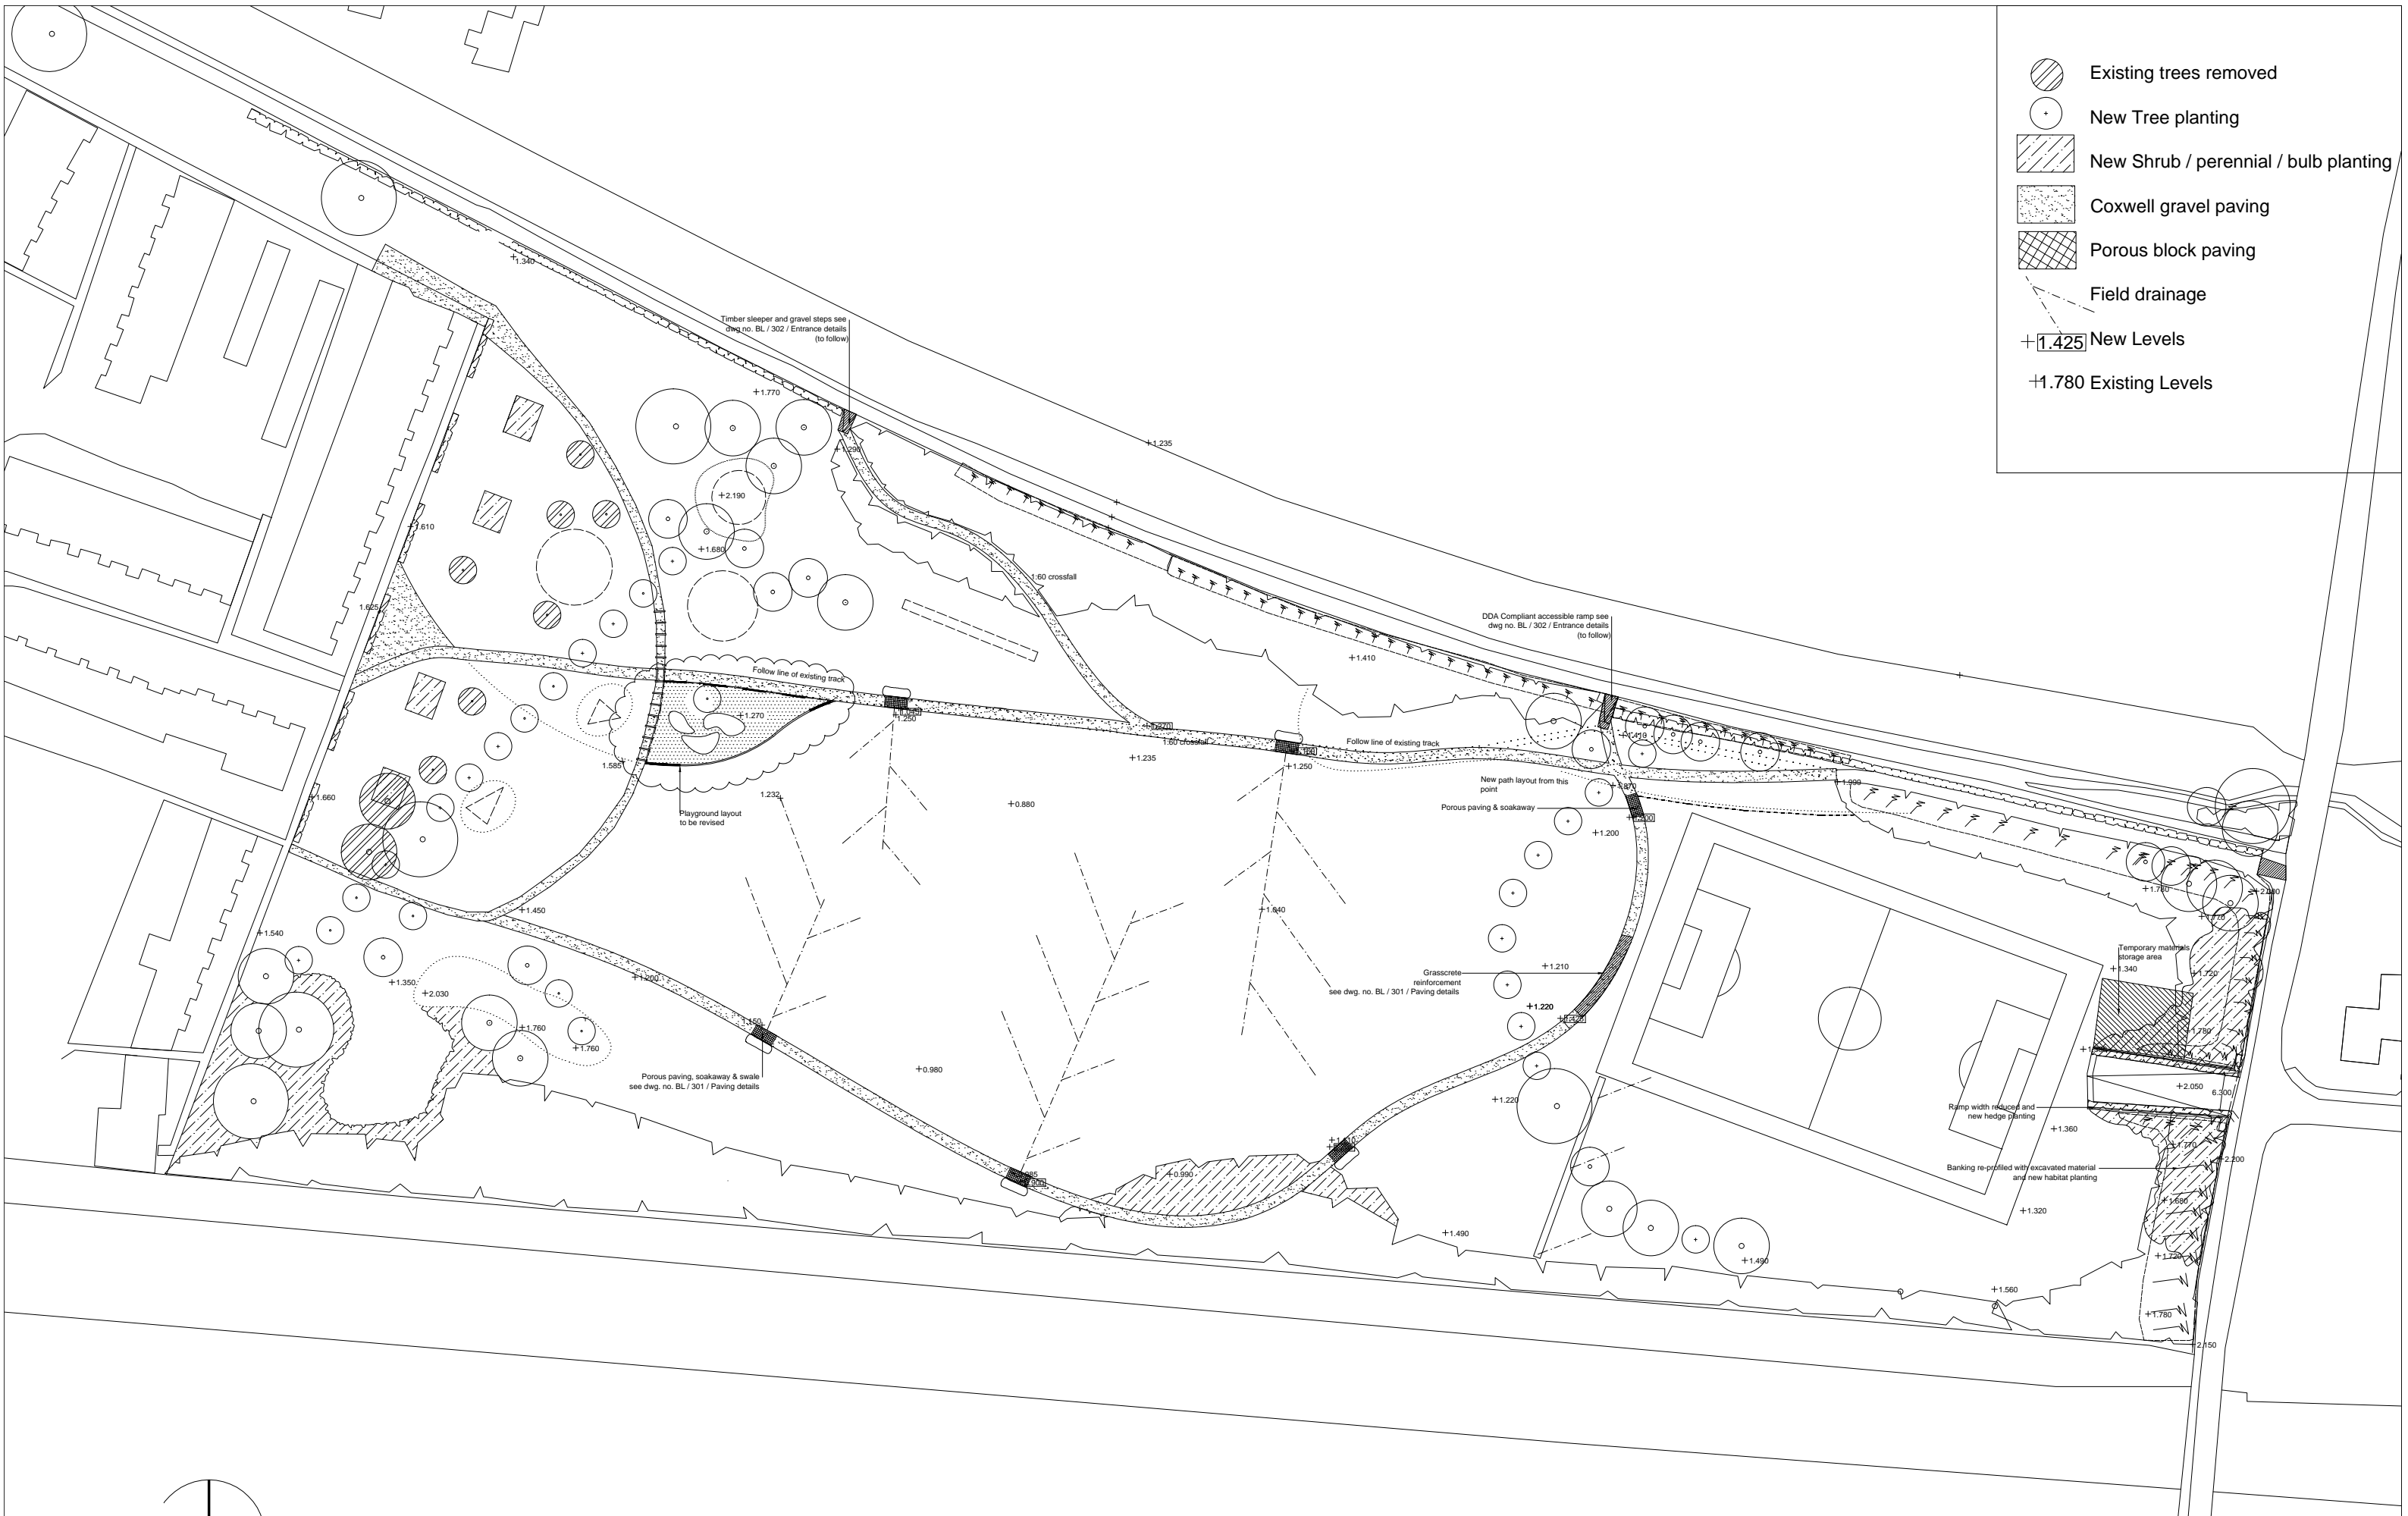


-  Existing trees removed
-  New Tree planting
-  New Shrub / perennial / bulb planting
-  Coxwell gravel paving
-  Porous block paving
-  Field drainage
- +1.425 New Levels
- 1.780 Existing Levels



**Amey plc**

Title:  
Bloom Park Masterplan

Date: 12.02.2015 | Drawn by: LH | Scale: Do Not Scale | Drawing no: BL / 201 Masterplan Rev A

Chalvey Recycling Centre, White Hart Road, Slough, SL2 1SF.