


THE PROPOSED MAP REFERRED TO IN THE SLOUGH BOROUGH COUNCIL
(TOWER AND ASHBOURNE HOUSE) COMPULSORY PURCHASE ORDER 2019

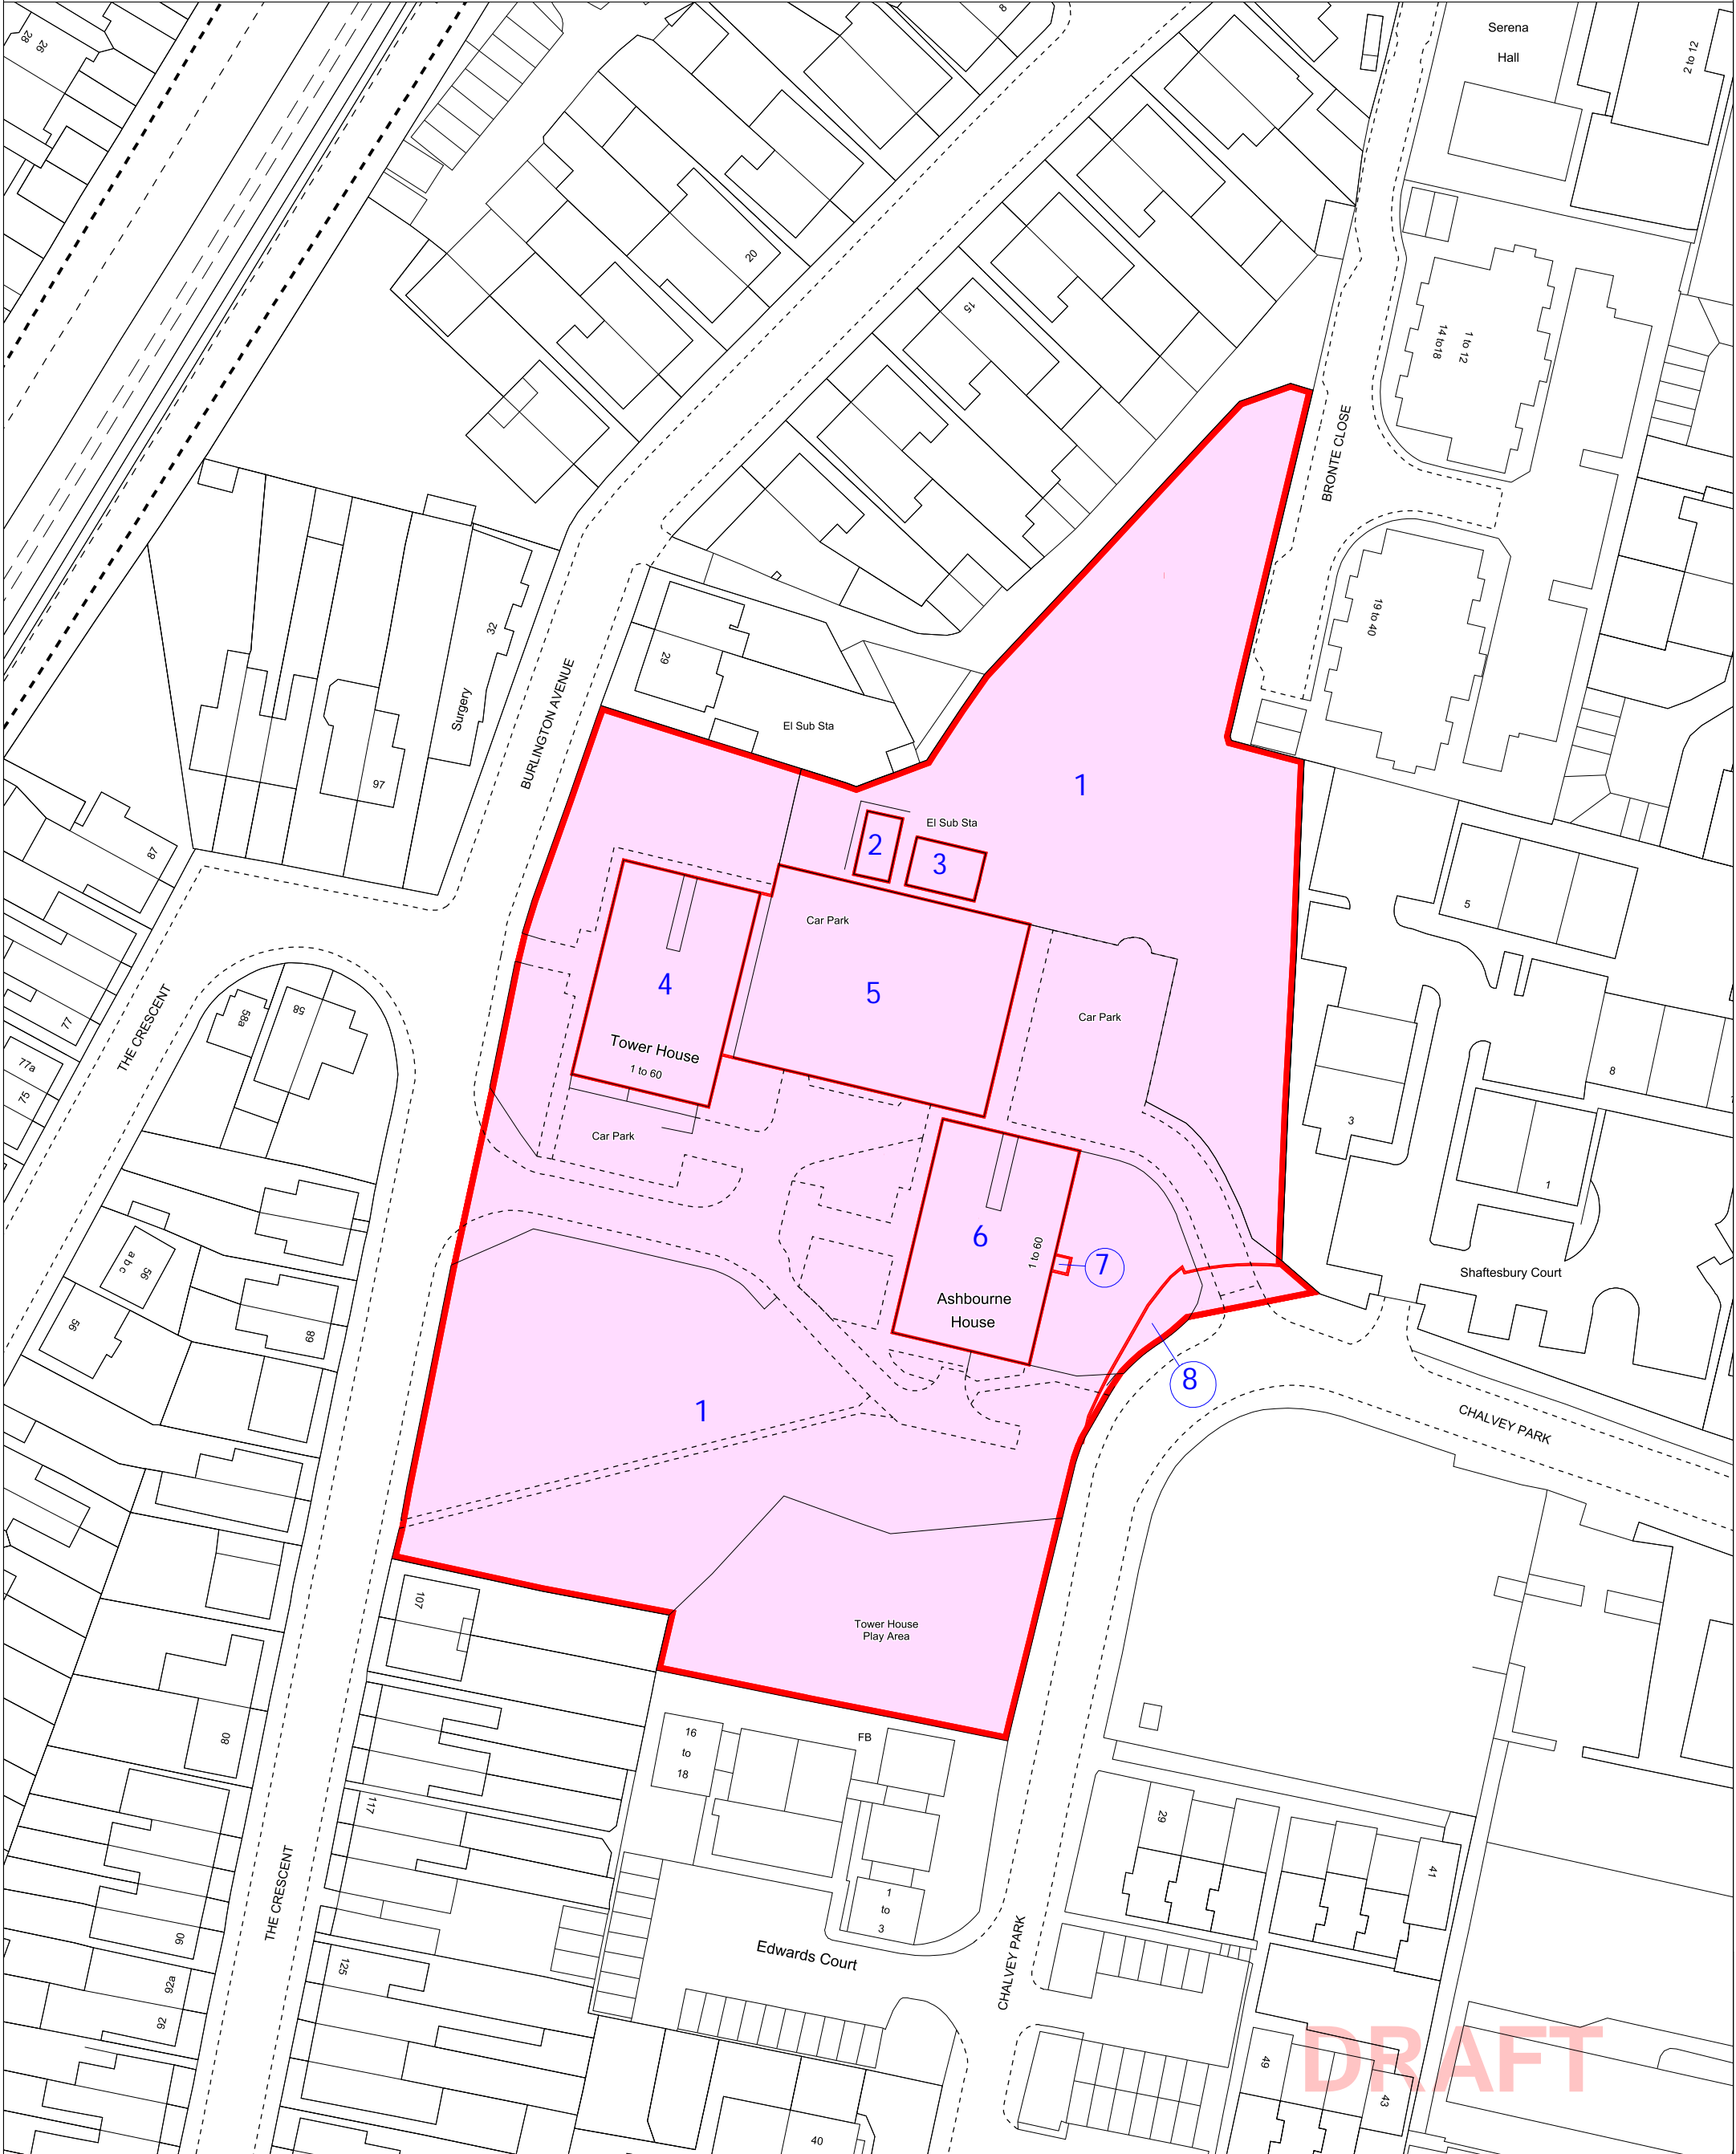

Key:

Land to be Acquired

This map is based upon Ordnance Survey material with the permission of Ordnance Survey on behalf of the Controller of Her Majesty's Stationery Office © Crown copyright and database rights 2019 Ordnance Survey 0100031673


THE COMMON SEAL OF SLOUGH BOROUGH COUNCIL WAS
HEREUNTO AFFIXED IN THE PRESENCE OF:

.....
(AUTHORISED SIGNATORY)

DATED THIS

DAY OF

2019

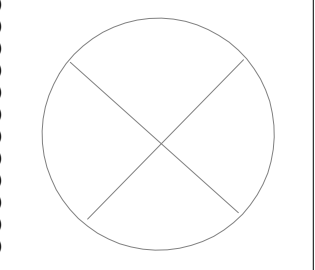



LRS
LAND REFERENCING SERVICES
Experts in the value
of knowledge
www.land-referencing.co.uk