

REV	DRN	CHKD	FIRST ISSUE	DATE
A				

www.slough.gov.uk
Slough
 Borough Council



Place Operations
 Observatory House,
 25 Windsor Road,
 Slough, SL1 2EJ

Based on the Ordnance Survey map with the permission of the Controller of Her Majesty's Stationery Office. © Crown copyright and database. Licence No.100019446.

Title
**BATH ROAD (A4)
 CYCLEWAY
 PRELIMINARY DESIGN
 SHEET 4 OF 8**

Scale 1:500	Date 02.06.2023
Drawn OM	Checked RB

Drg. No. SBC/TH/MP/00532/04

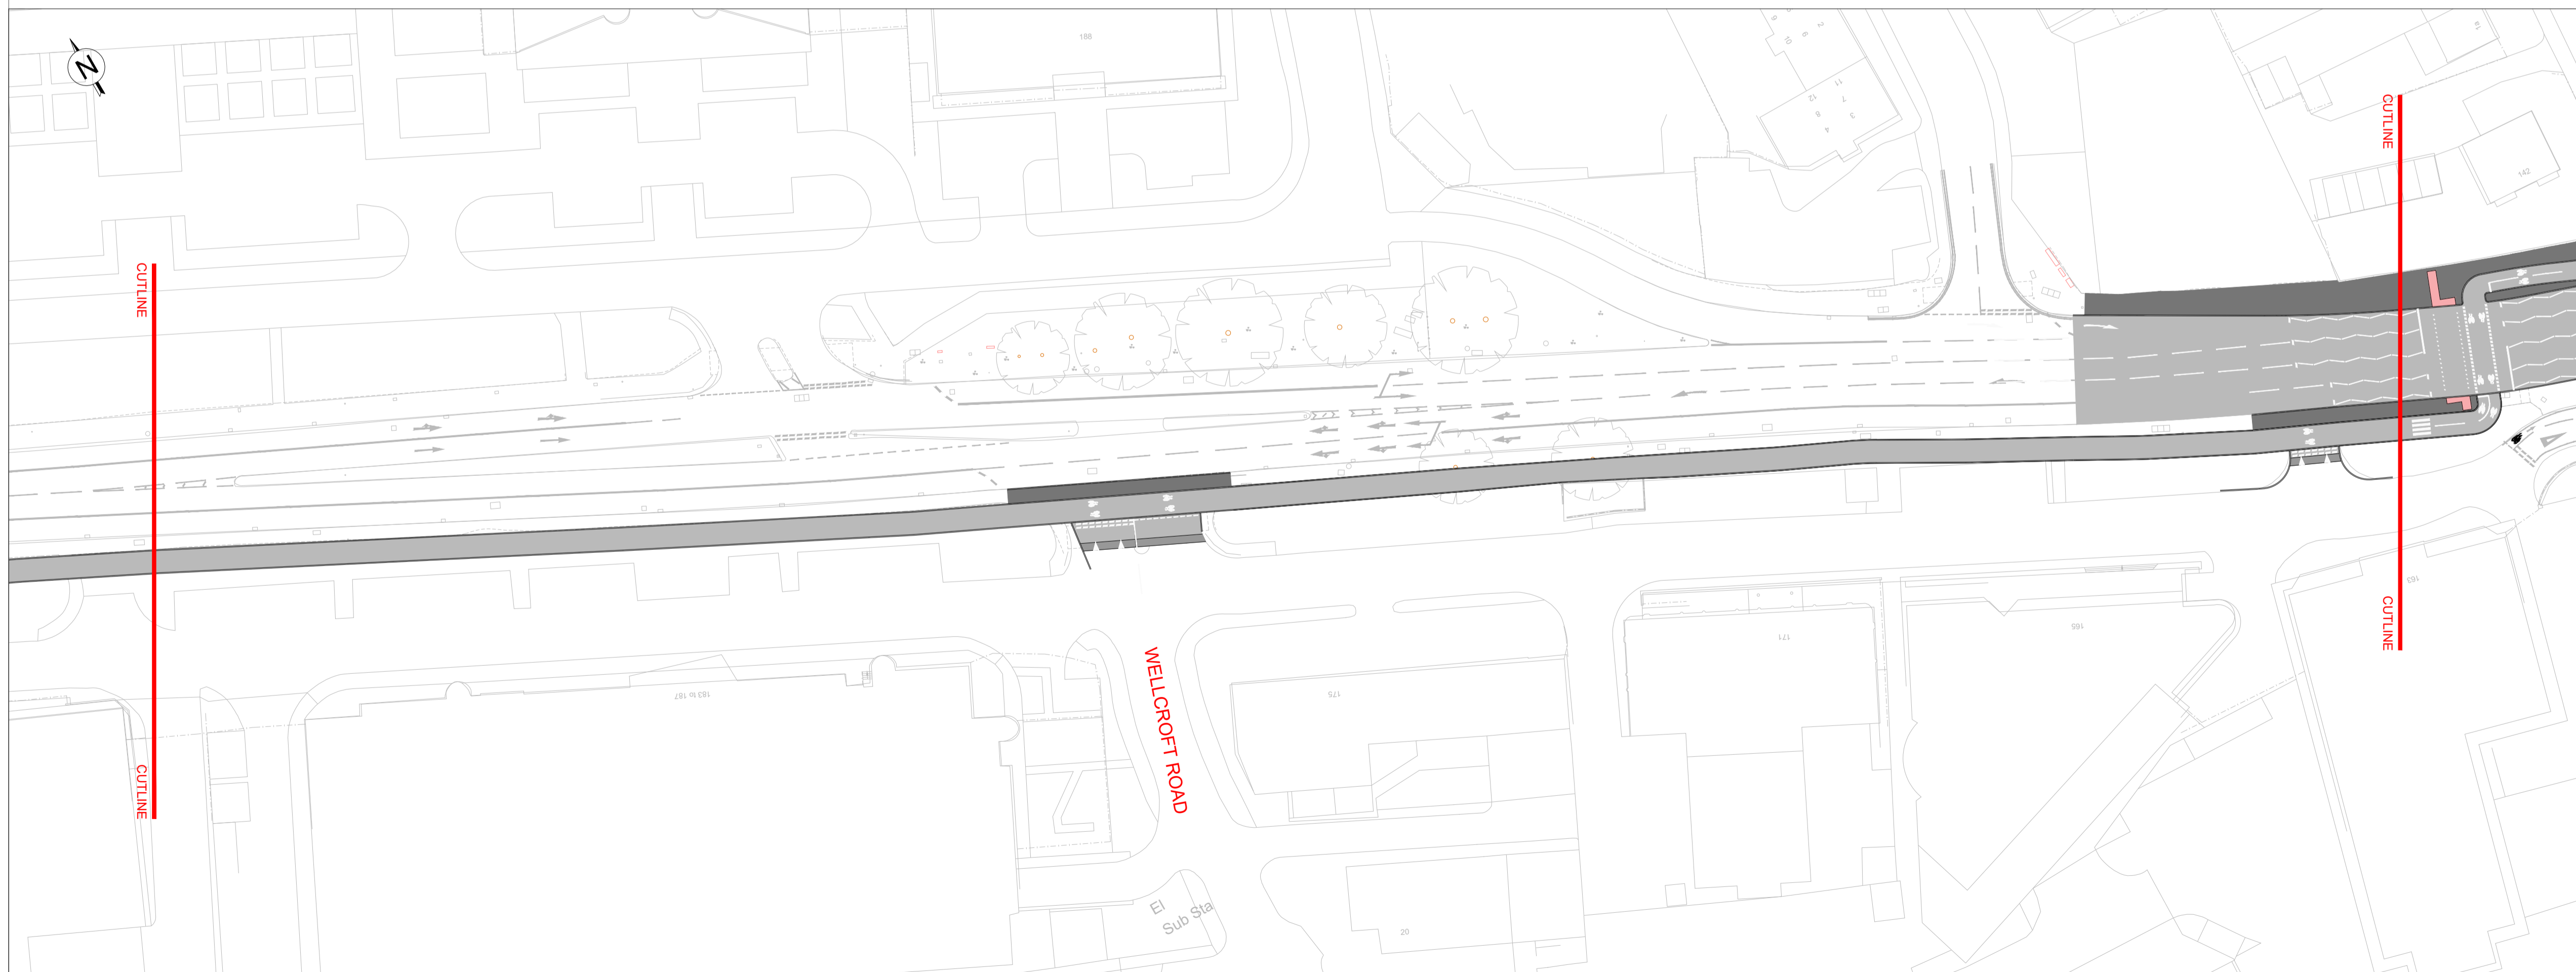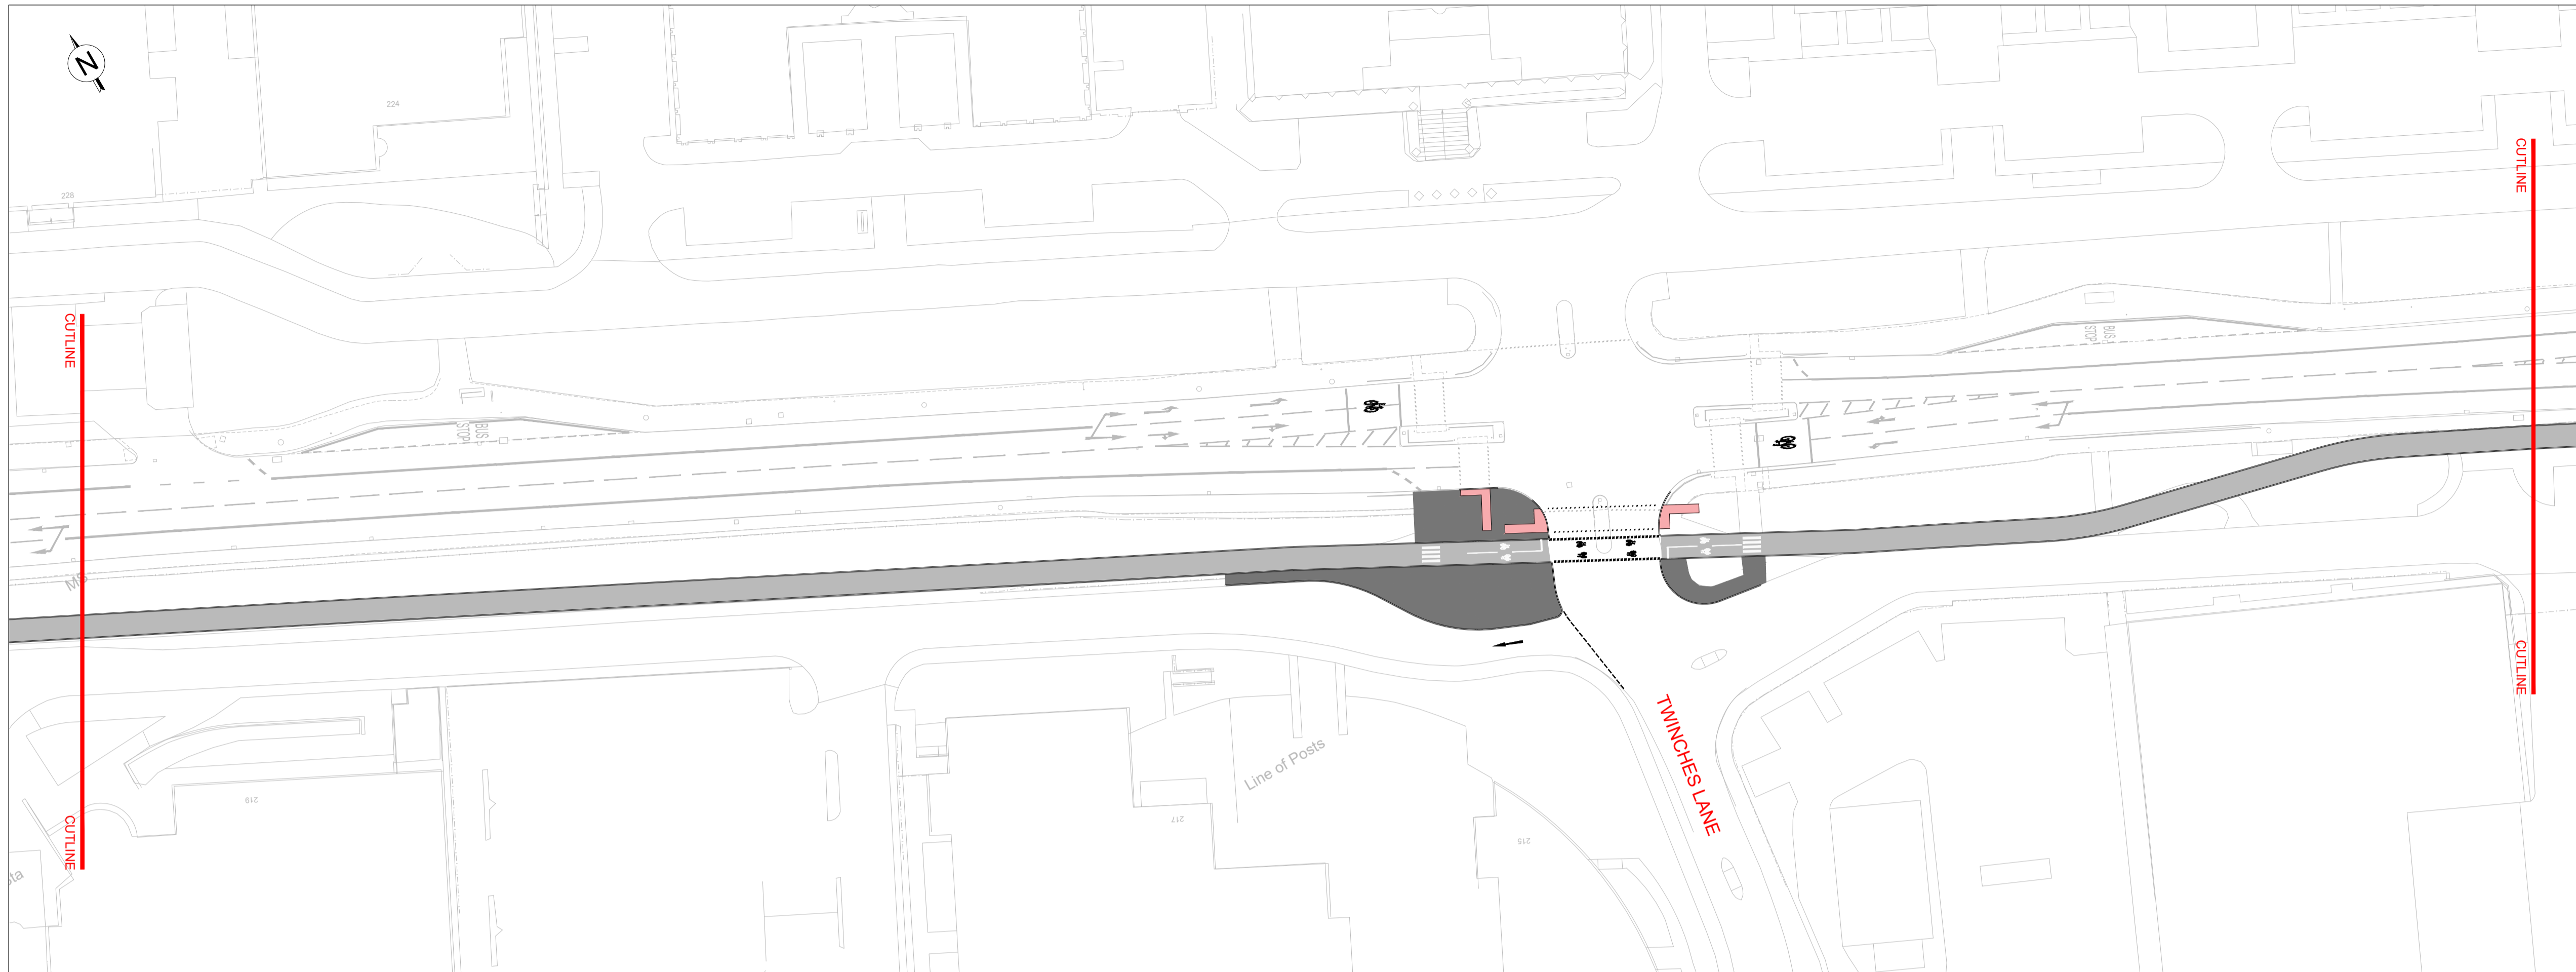

REV	DRN	CHKD	FIRST ISSUE	DATE

www.slough.gov.uk
Slough
 Borough Council

Place Operations

Observatory House,
 25 Windsor Road,
 Slough, SL1 2EJ

Based on the Ordnance Survey map with the permission of the Controller of Her Majesty's Stationery Office. © Crown copyright and database. Licence No.100019446.

Title
**BATH ROAD (A4)
 CYCLEWAY
 PRELIMINARY DESIGN
 SHEET 5 OF 8**

Scale 1:500 Date 02.06.2023

Drawn OM Checked RB

Drg. No. SBC/TH/MP/00532/05