

HEALTH AND SAFETY INFORMATION



SIGNIFICANT OR EXCEPTIONAL RISKS ARE IDENTIFIED BELOW

CONSTRUCTION PHASE

- PLEASE REFER TO THE HAZARD RISK REGISTER AND THE WORKS INFORMATION FOR DETAILS OF THE RISKS ASSOCIATED WITH THIS WORK.
- IN PREPARATION OF CONSTRUCTION METHOD STATEMENTS CONSIDERATION SHOULD BE GIVEN TO THE CLOSE PROXIMITY OF ANY STRUCTURES THAT MAY BE AFFECTED BY CONSTRUCTION.
- RESIDUAL HAZARDS ARE LISTED HERE AND REFERENCED ON THE DRAWING.
 - Location and depth of existing underground services unknown.
 - Site adjacent to live carriageway.
 - Site adjacent to overhead cables.
- THE CONTRACTOR SHALL REFER TO STATUTORY UNDERTAKERS LAYOUT DRAWINGS AND IDENTIFY LOCATIONS OF EXISTING UNDERGROUND SERVICES PRIOR TO CARRYING OUT EXCAVATION WORKS.

NOTES

- ALL WORKS SHALL BE CARRIED OUT IN ACCORDANCE WITH THE SPECIFICATION FOR HIGHWAYS WORKS.
- ALL DIMENSIONS ARE IN METRES UNLESS OTHERWISE NOTED.
- TRIAL HOLES ARE TO BE CARRIED OUT TO CHECK FOR LOCATION OF SERVICES PRIOR TO EXCAVATION.
- ALL SETTING OUT TO BE AGREED ON SITE WITH THE ENGINEER.

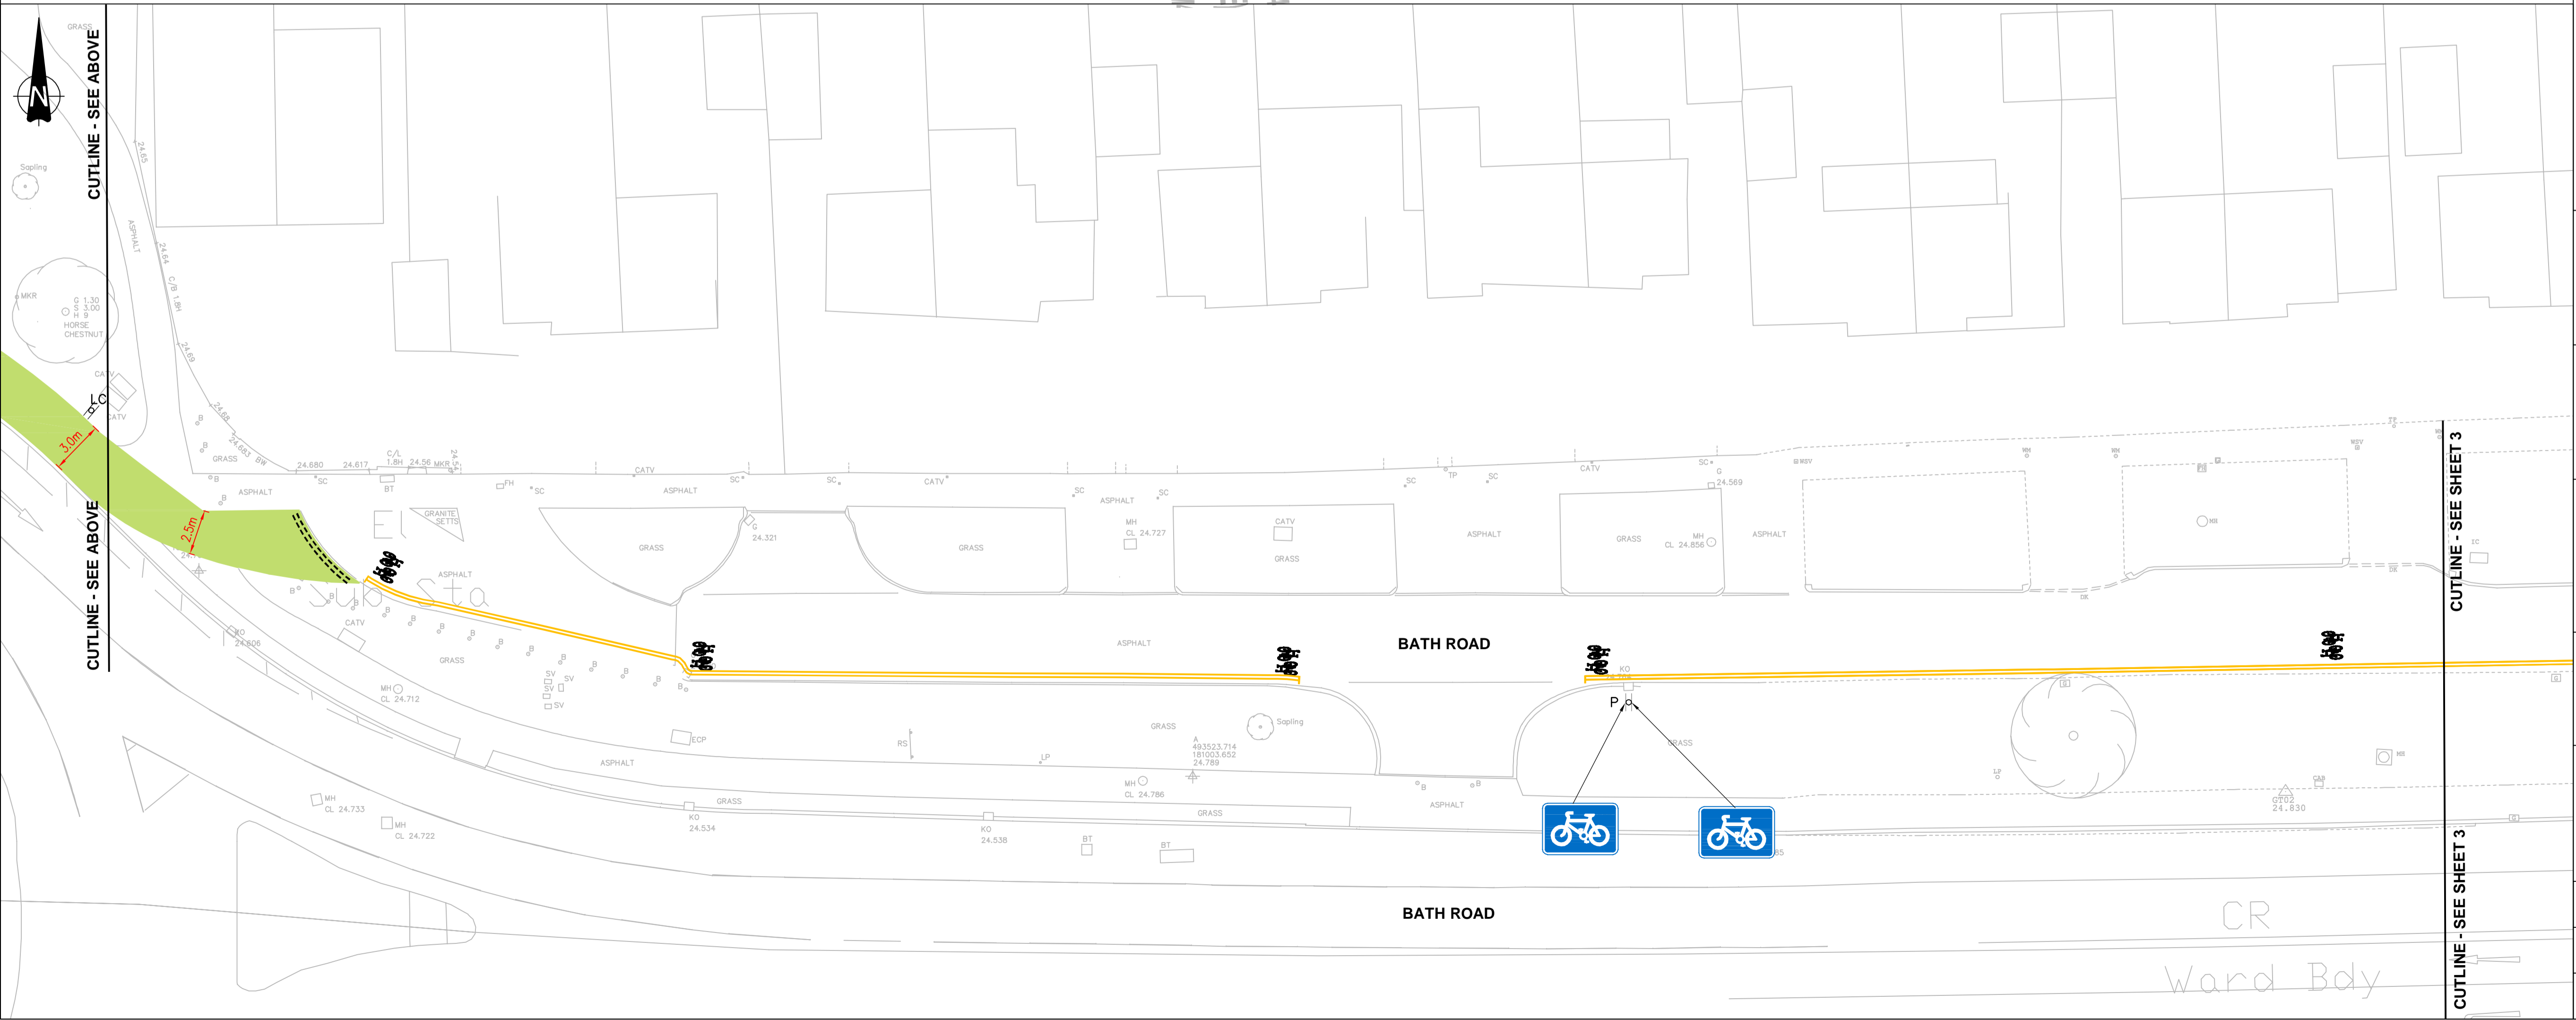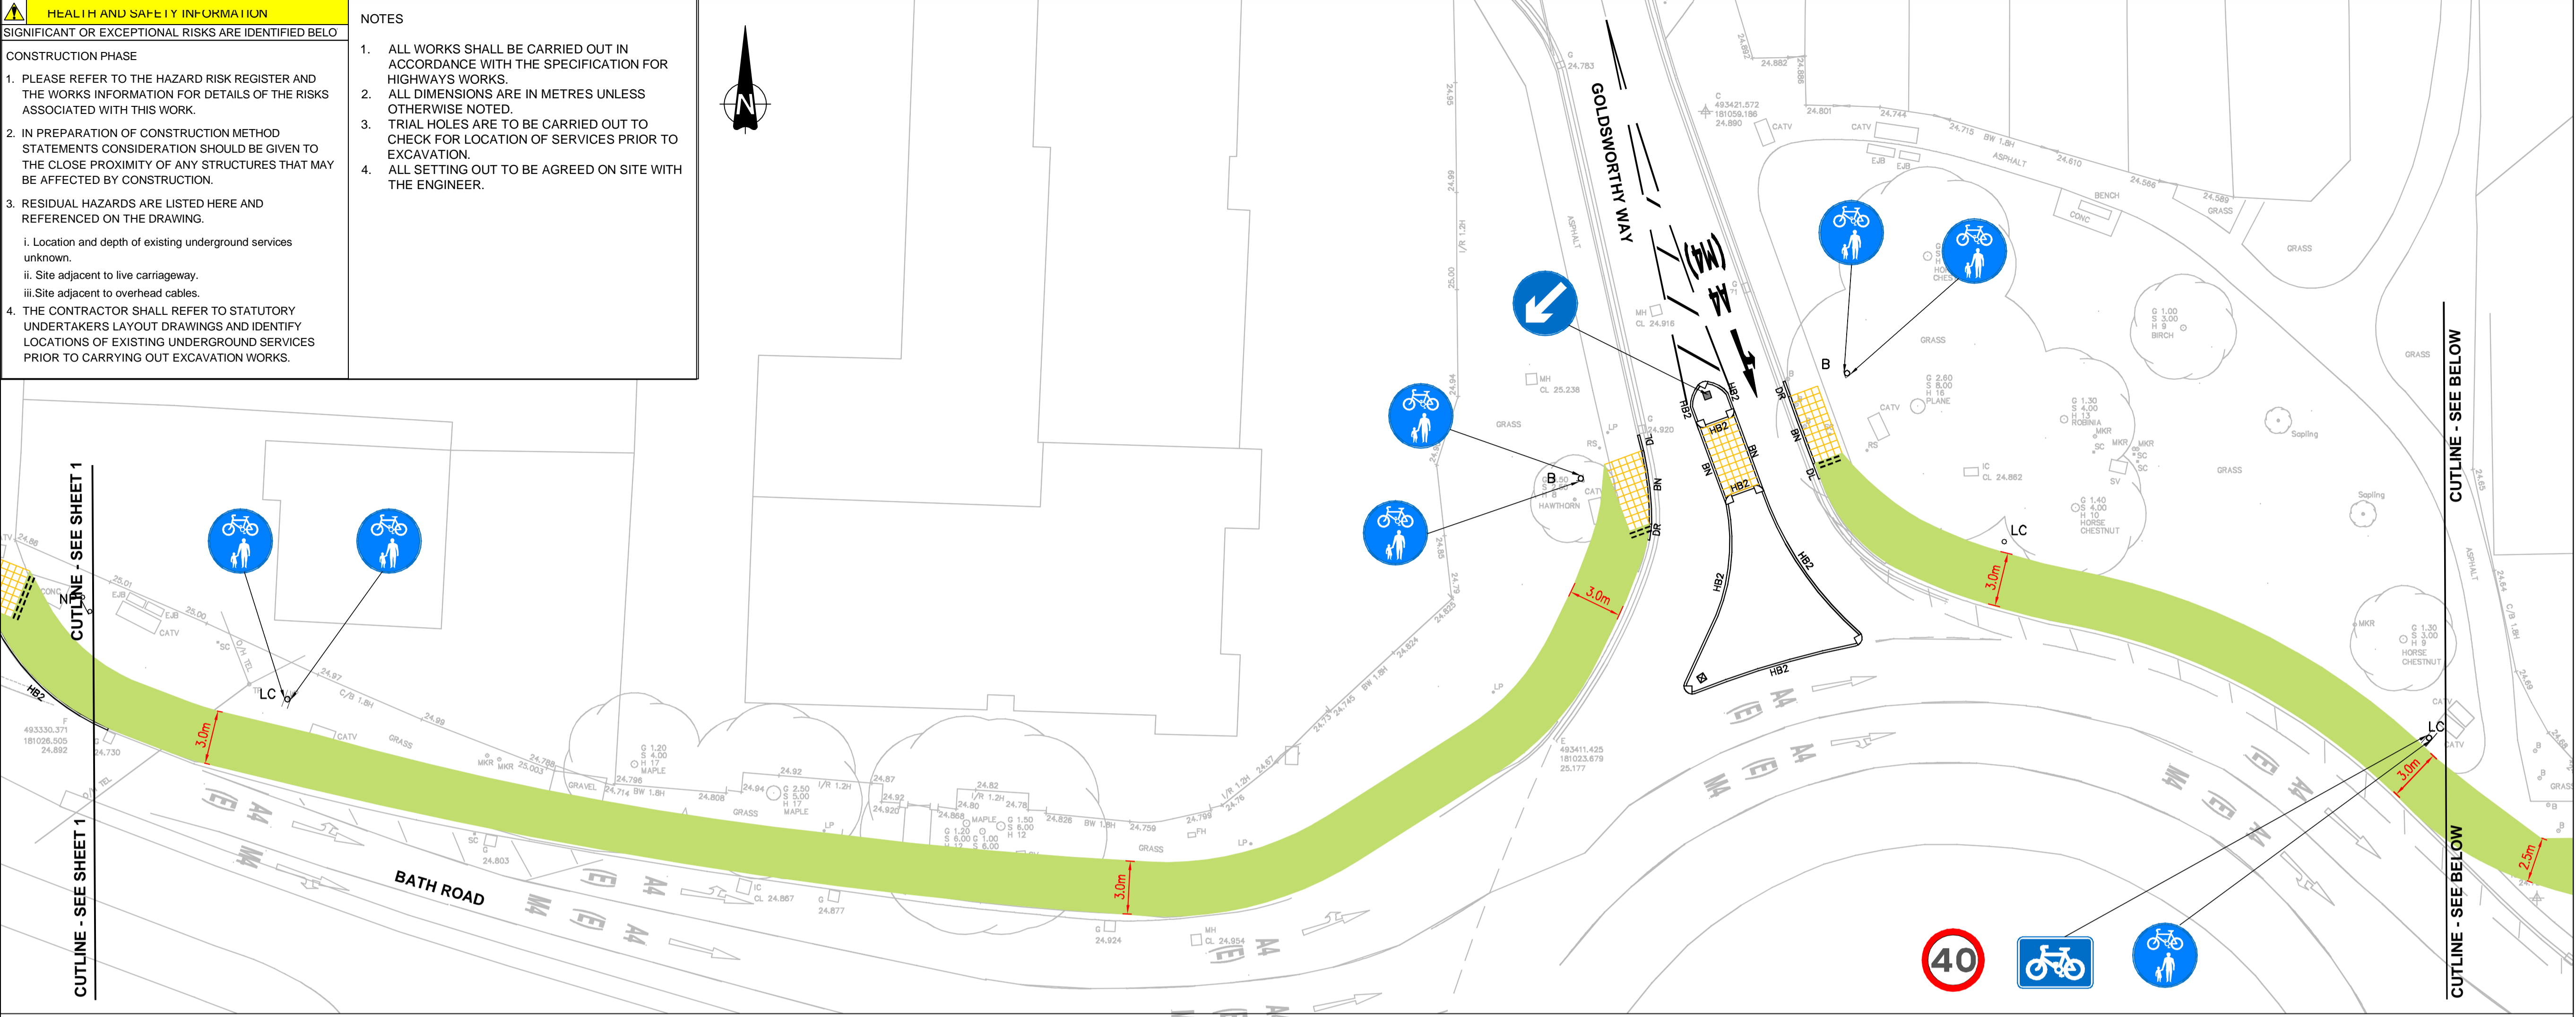

- KEY**
- EXISTING ROAD MARKINGS
 - PROPOSED WHITE ROAD MARKINGS
 - PROPOSED YELLOW ROAD MARKINGS
 - HB2 NEW HALF BATTERED KERB. REFER TO STANDARD DETAILS B FOR CONSTRUCTION DETAILS
 - BN NEW BULLNOSED DROPPED KERB. REFER TO STANDARD DETAIL A FOR CONSTRUCTION DETAIL
 - DL/DR NEW DROPPER KERBS. REFER TO STANDARD DETAIL A & B FOR CONSTRUCTION DETAILS
 - PROPOSED BUFF BLISTER TACTILE PAVING.
 - HATCH INDICATING PROPOSED CYCLE ROUTE
 - B PROPOSED BOLLARD SIGN
 - LC EXISTING/RELOCATED LAMP COLUMN
 - P PROPOSED TRAFFIC SIGN POST
 - NP RELOCATED STREET NAME PLATE
 - PROPOSED KEEP LEFT BOLLARD.
 - PROPOSED PLAIN BOLLARD
 - PROPOSED SIGN TO TSRGD DIAGRAM 956
 - PROPOSED SIGN TO TSRGD DIAGRAM 967
 - EXISTING SIGN TO TSRGD DIAGRAM 670
 - PROPOSED DIMENSIONS

WSP | PARSONS BRINCKERHOFF

Suite 430,
4th Floor Davis House,
Robert St,
Croydon, CR0 1QQ

Tel: 44-(0)20-8667-2002

Slough Borough Council

www.slough.gov.uk

Department of Resources, Housing and Regeneration
ST MARTINS PLACE
51 Bath Road,
SLOUGH, SL1 3UF

Based on the Ordnance Survey map with the permission of the Controller of Her Majesty's Stationery Office.
© Crown copyright 2015. License No. 100019446.

Title
A4 BURNHAM LANE TO HUNTERCOMBE LANE JUNCTION CYCLE ROUTE DETAILED DESIGN GENERAL ARRANGEMENT-SHEET 2

Date	02/10/2015	Scale	1:200
Drawn	TE	Checked	AK

Dwg. No. SBC/IT/00274/100/02