


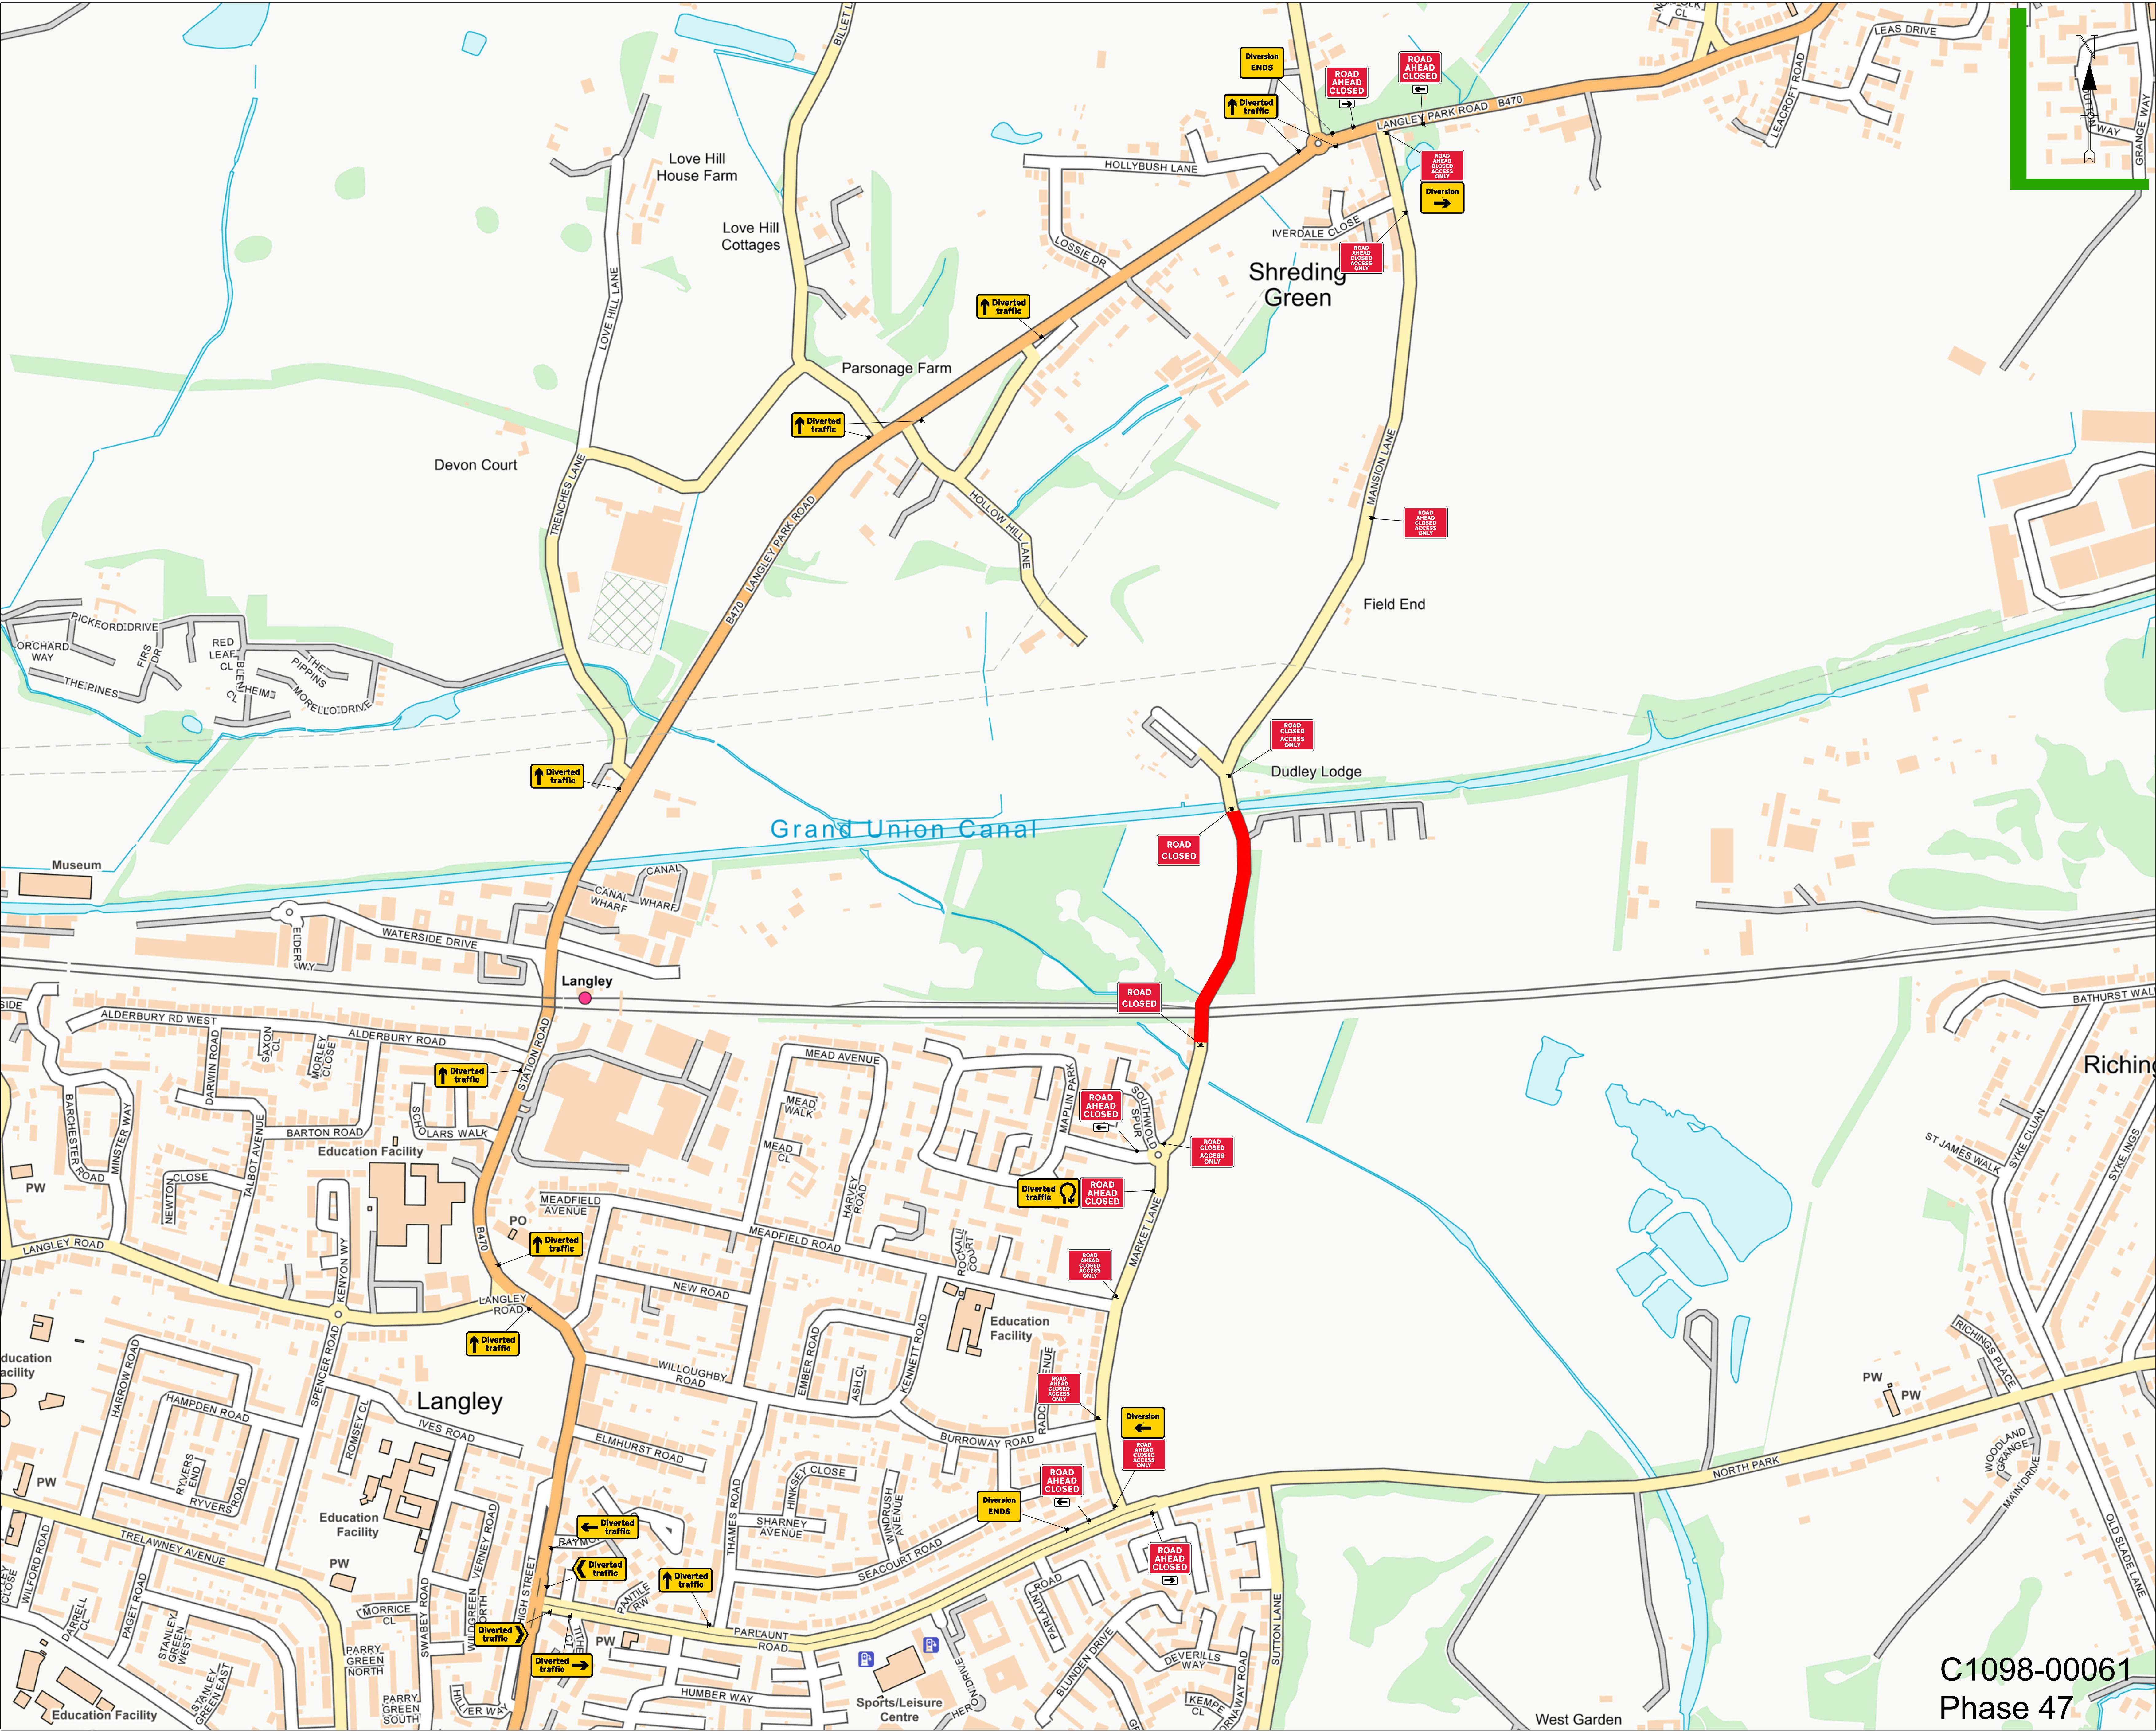

- NOTES:**
1. All signs and cones to be in accordance with Chapter 8-2009, the TSRGD and current IAN's.
 2. Works access and egress are indicative, exact locations to be agreed on site.
 3. Safety zones are to be installed as required.
 4. All signs to be located so as not to obscure signs or objects and should be ballasted near to ground level using sand filled hessian bags or sign straps.
 5. All sign positions are indicative only and must be accurately positioned on site with good visibility and be clear of and obstructions or vegetation at all times.
 6. Drawing not to scale
 7. TM will comply with the Safety at Street Works and Road Works Code of Practice

Qty: 2 Ref: 13-9-RCAG Road Closed Access Only	
Qty: 6 Ref: 13-9 Schedule 13-9 : Temporary Information	
Qty: 2 Ref: 2702 End of temporary diversion route	
Qty: 1 Ref: 2702 Start of temporary diversion route	
Qty: 1 Ref: 2702 Start of temporary diversion route	
Qty: 10 Ref: 2703 Direction of temporary diversion route from junction ahead	
Qty: 1 Ref: 2703 Direction of temporary diversion route u-turn at roundabout ahead	
Qty: 1 Ref: 2703 Direction of temporary diversion route from junction ahead	
Qty: 1 Ref: 2703 Direction of temporary diversion route from junction ahead	
Qty: 1 Ref: 2704 Direction of temporary diversion route	
Qty: 1 Ref: 2704 Direction of temporary diversion route	
Qty: 3 Ref: 573 Direction to hazard left	
Qty: 2 Ref: 573 Direction to hazard right	
Qty: 1 Ref: 7010-FP-13-9 Nature of temporary hazard ahead - Road Ahead Closed	
Qty: 2 Ref: 7010-FP-13-9 Nature of temporary hazard ahead - Road Closed	
Qty: 5 Ref: 7010.1 Nature of temporary hazard ahead - Road Ahead Closed	



KEY:			
	SAFETY ZONE		CONE
	WORK AREA		PED BARRIER
	SPOIL AREA		NO PARKING CONE
			Bus stop suspension
			Parking Bay suspension

DETAILS OF THE ROAD	
	Hollow Hill Lane

Drawn By	M Oprescu	Traffic Management	Road Closure
Checked By	M Tataru	Road Name	Hollow Hill Lane
Survey By	Client	Borough/Council	Slough
Date Drawn	02/04/2025	Postcode	SL0 9RG
Drawing No	C1098-00061		