


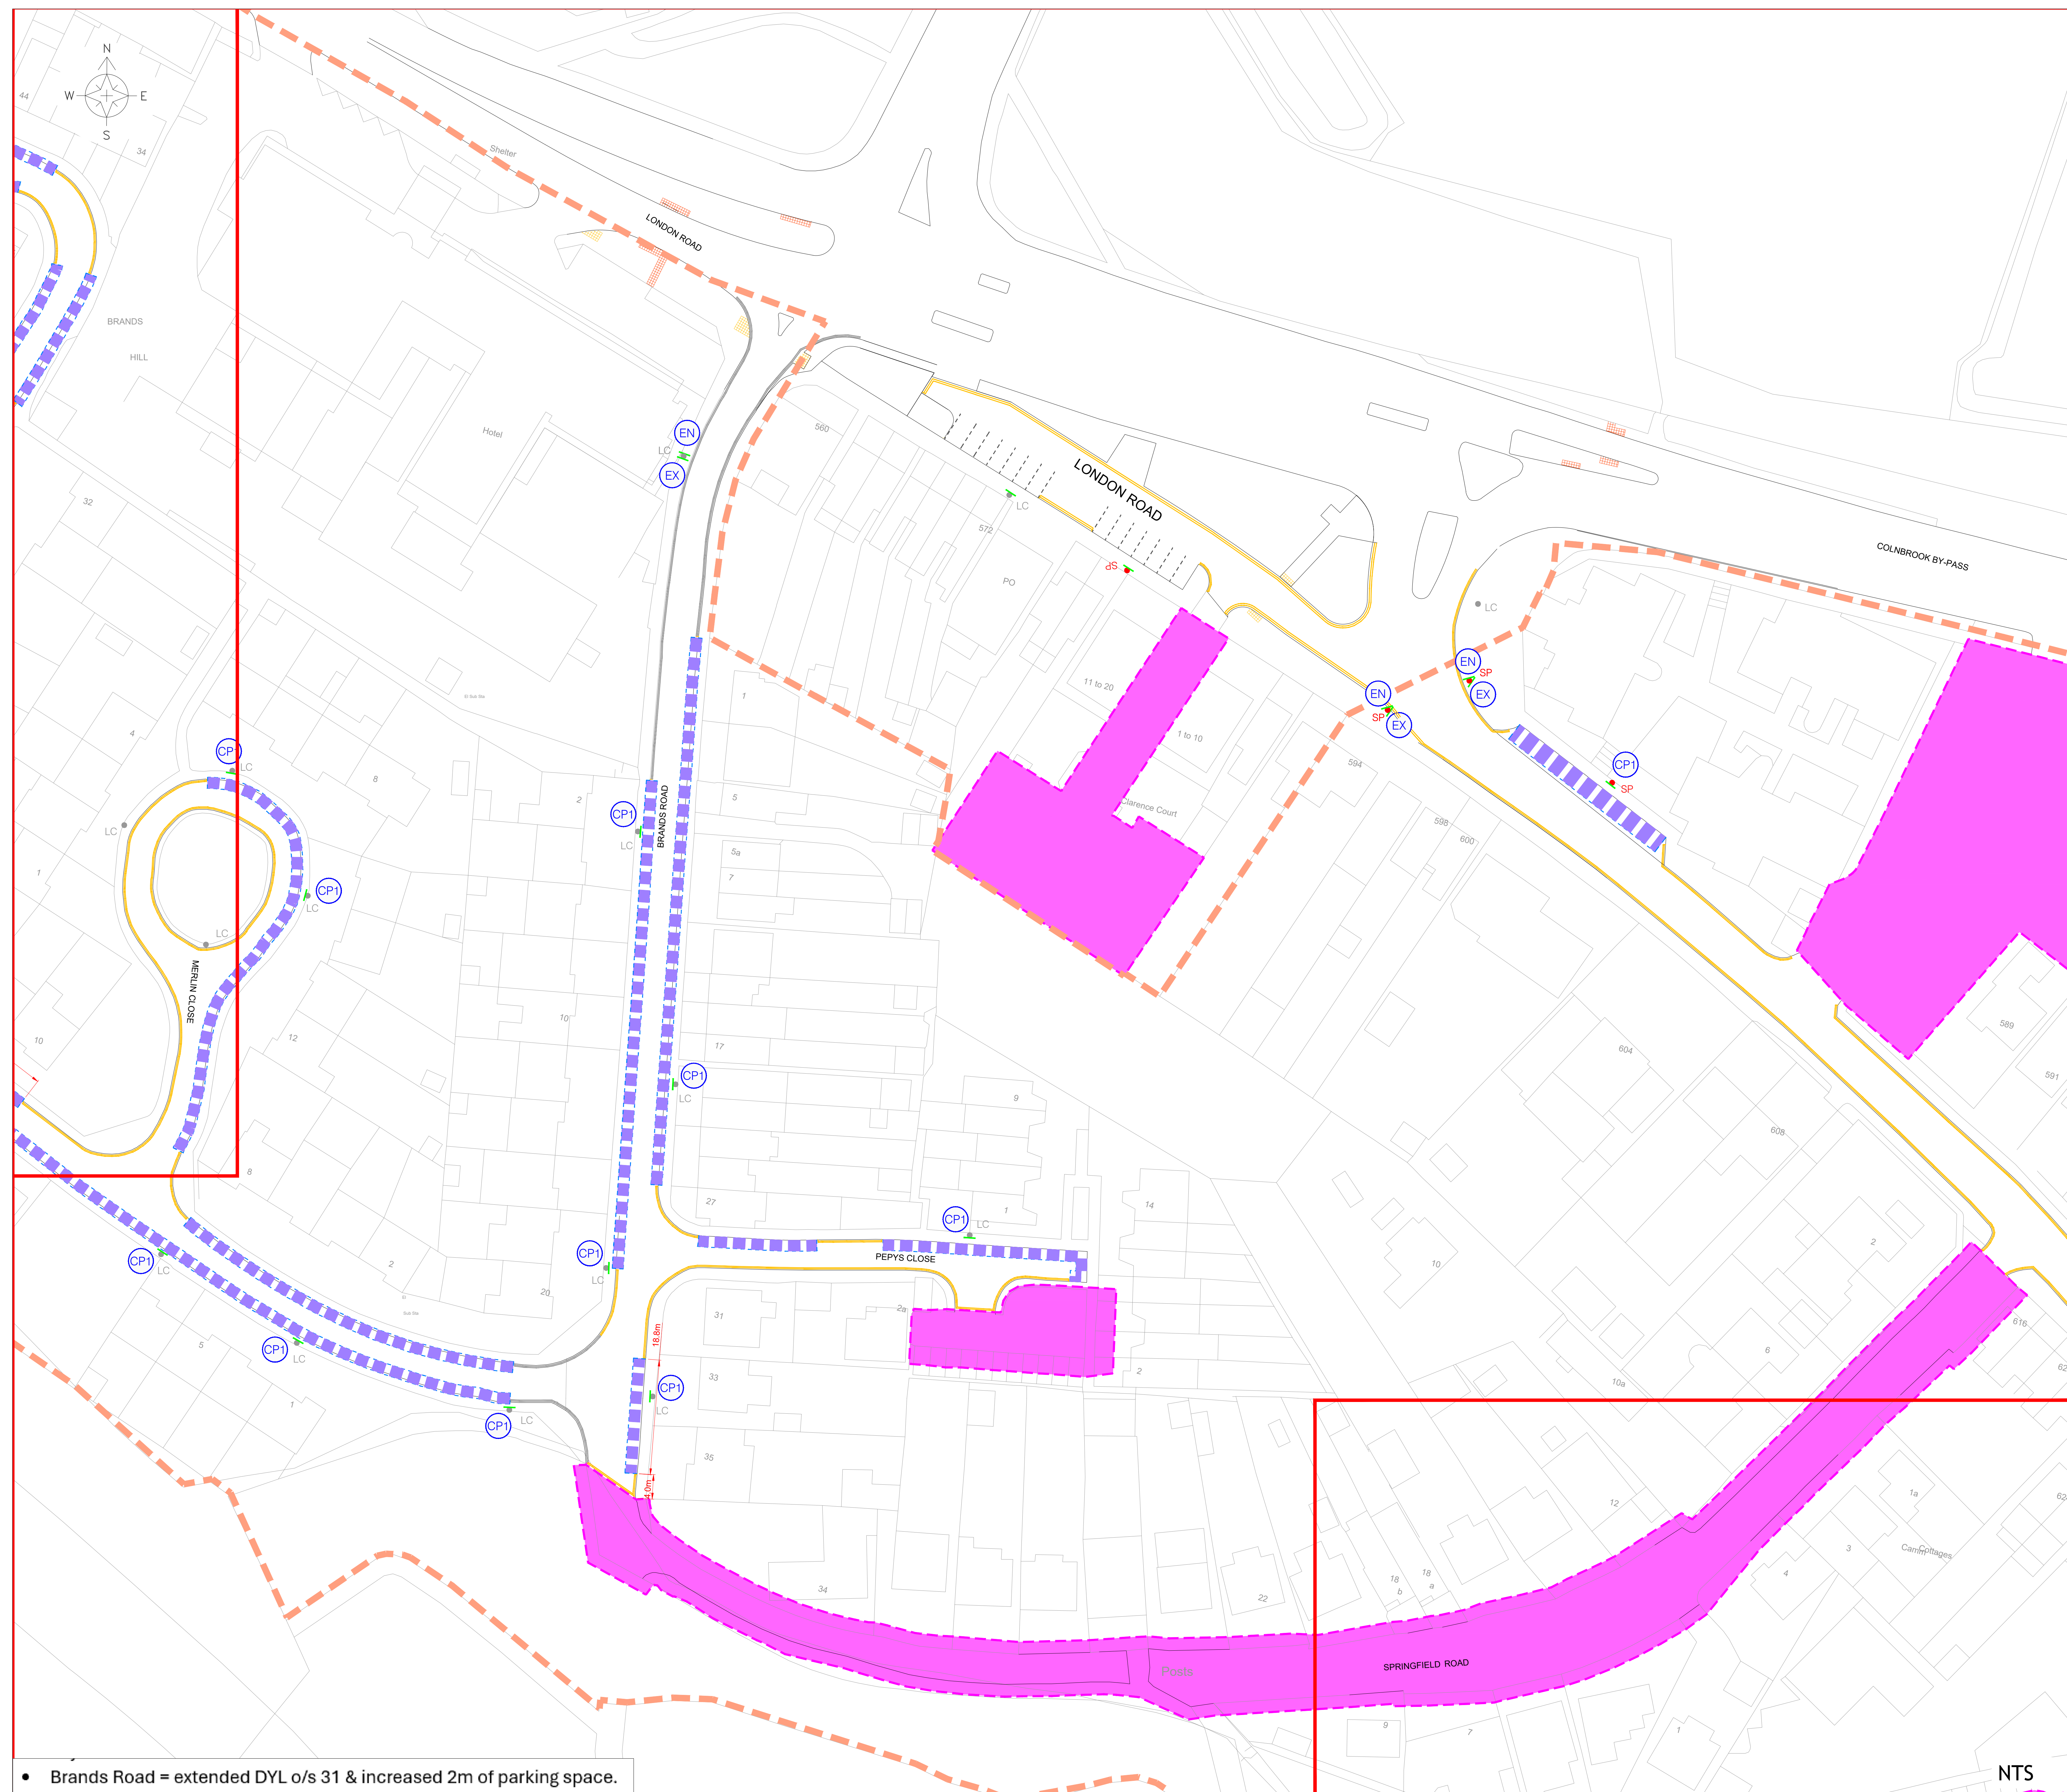

KEY / LEGEND

- | | |
|---|---|
|  | Permit Parking Zone Boundary |
|  | Estate Parking Boundary |
|  | Proposed At Any Time Waiting Restrictions |
|  | Existing Road Marking Removal |
|  | Existing Road Markings and Waiting Restrictions |
|  | Proposed Sign on Lamp Column |
|  | Existing Sign on Existing Post |
|  | Proposed Sign on New Post |
|  | Proposed Sign and Post to be Removed |

Parking Bays

- Disabled Persons Parking Bay (Existing)
 Resident Parking Bay (No Road Markings)
 Proposed Parking Bay Marking


Parking Sign Plates

- (EN) Zone Entry Plate.
- (EX) Zone Exit Plate.
- (CP) Permit Parking Area Repeater Sign Plate
- (DB) Disabled Bay Sign

General Notes

Zone CP1 Residents Permit Scheme
Monday to Friday 8am-6pm or 1 hour free parking,
no return within 1 hour

LOCATION PLAN:

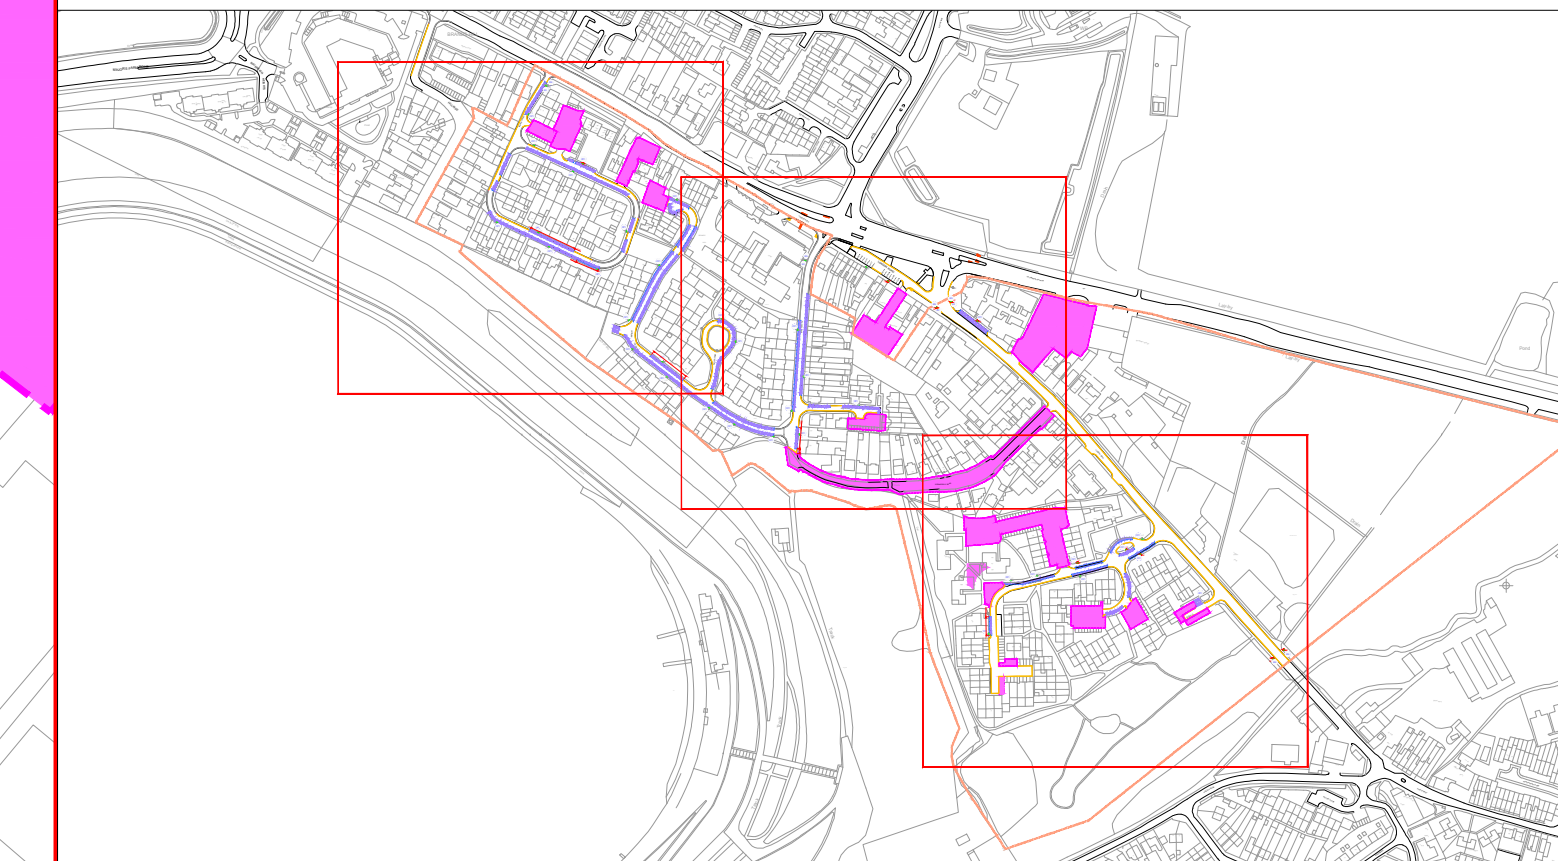

B	30/05/24	1.2m min width - all footways where footway parking provided	RJB		
A	06/01/24	DRAFT	RJB		
Rev. Date		Comments	Des	Chk	App



t +44 (0)20 3318 8560 **e** sales@its-global.co.uk

Client :

SLOUGH: PERMIT PARKING AREA

Title:
CPZ - ID - CP1
GENERAL ARRANGEMENT

Drawing No. 49-1242-CP1	Sheet No. 01 OF 05	Rev. B
----------------------------	-----------------------	-----------

CAD REFERENCE: X:\Network Mtg\Parking DEVELOPMENT\01 Parking Development All\Parking Development 25-26\Colnbrook CPZs\CP1\CPZ CP1-AK-03

DATE: 18/08/2025

NTS