


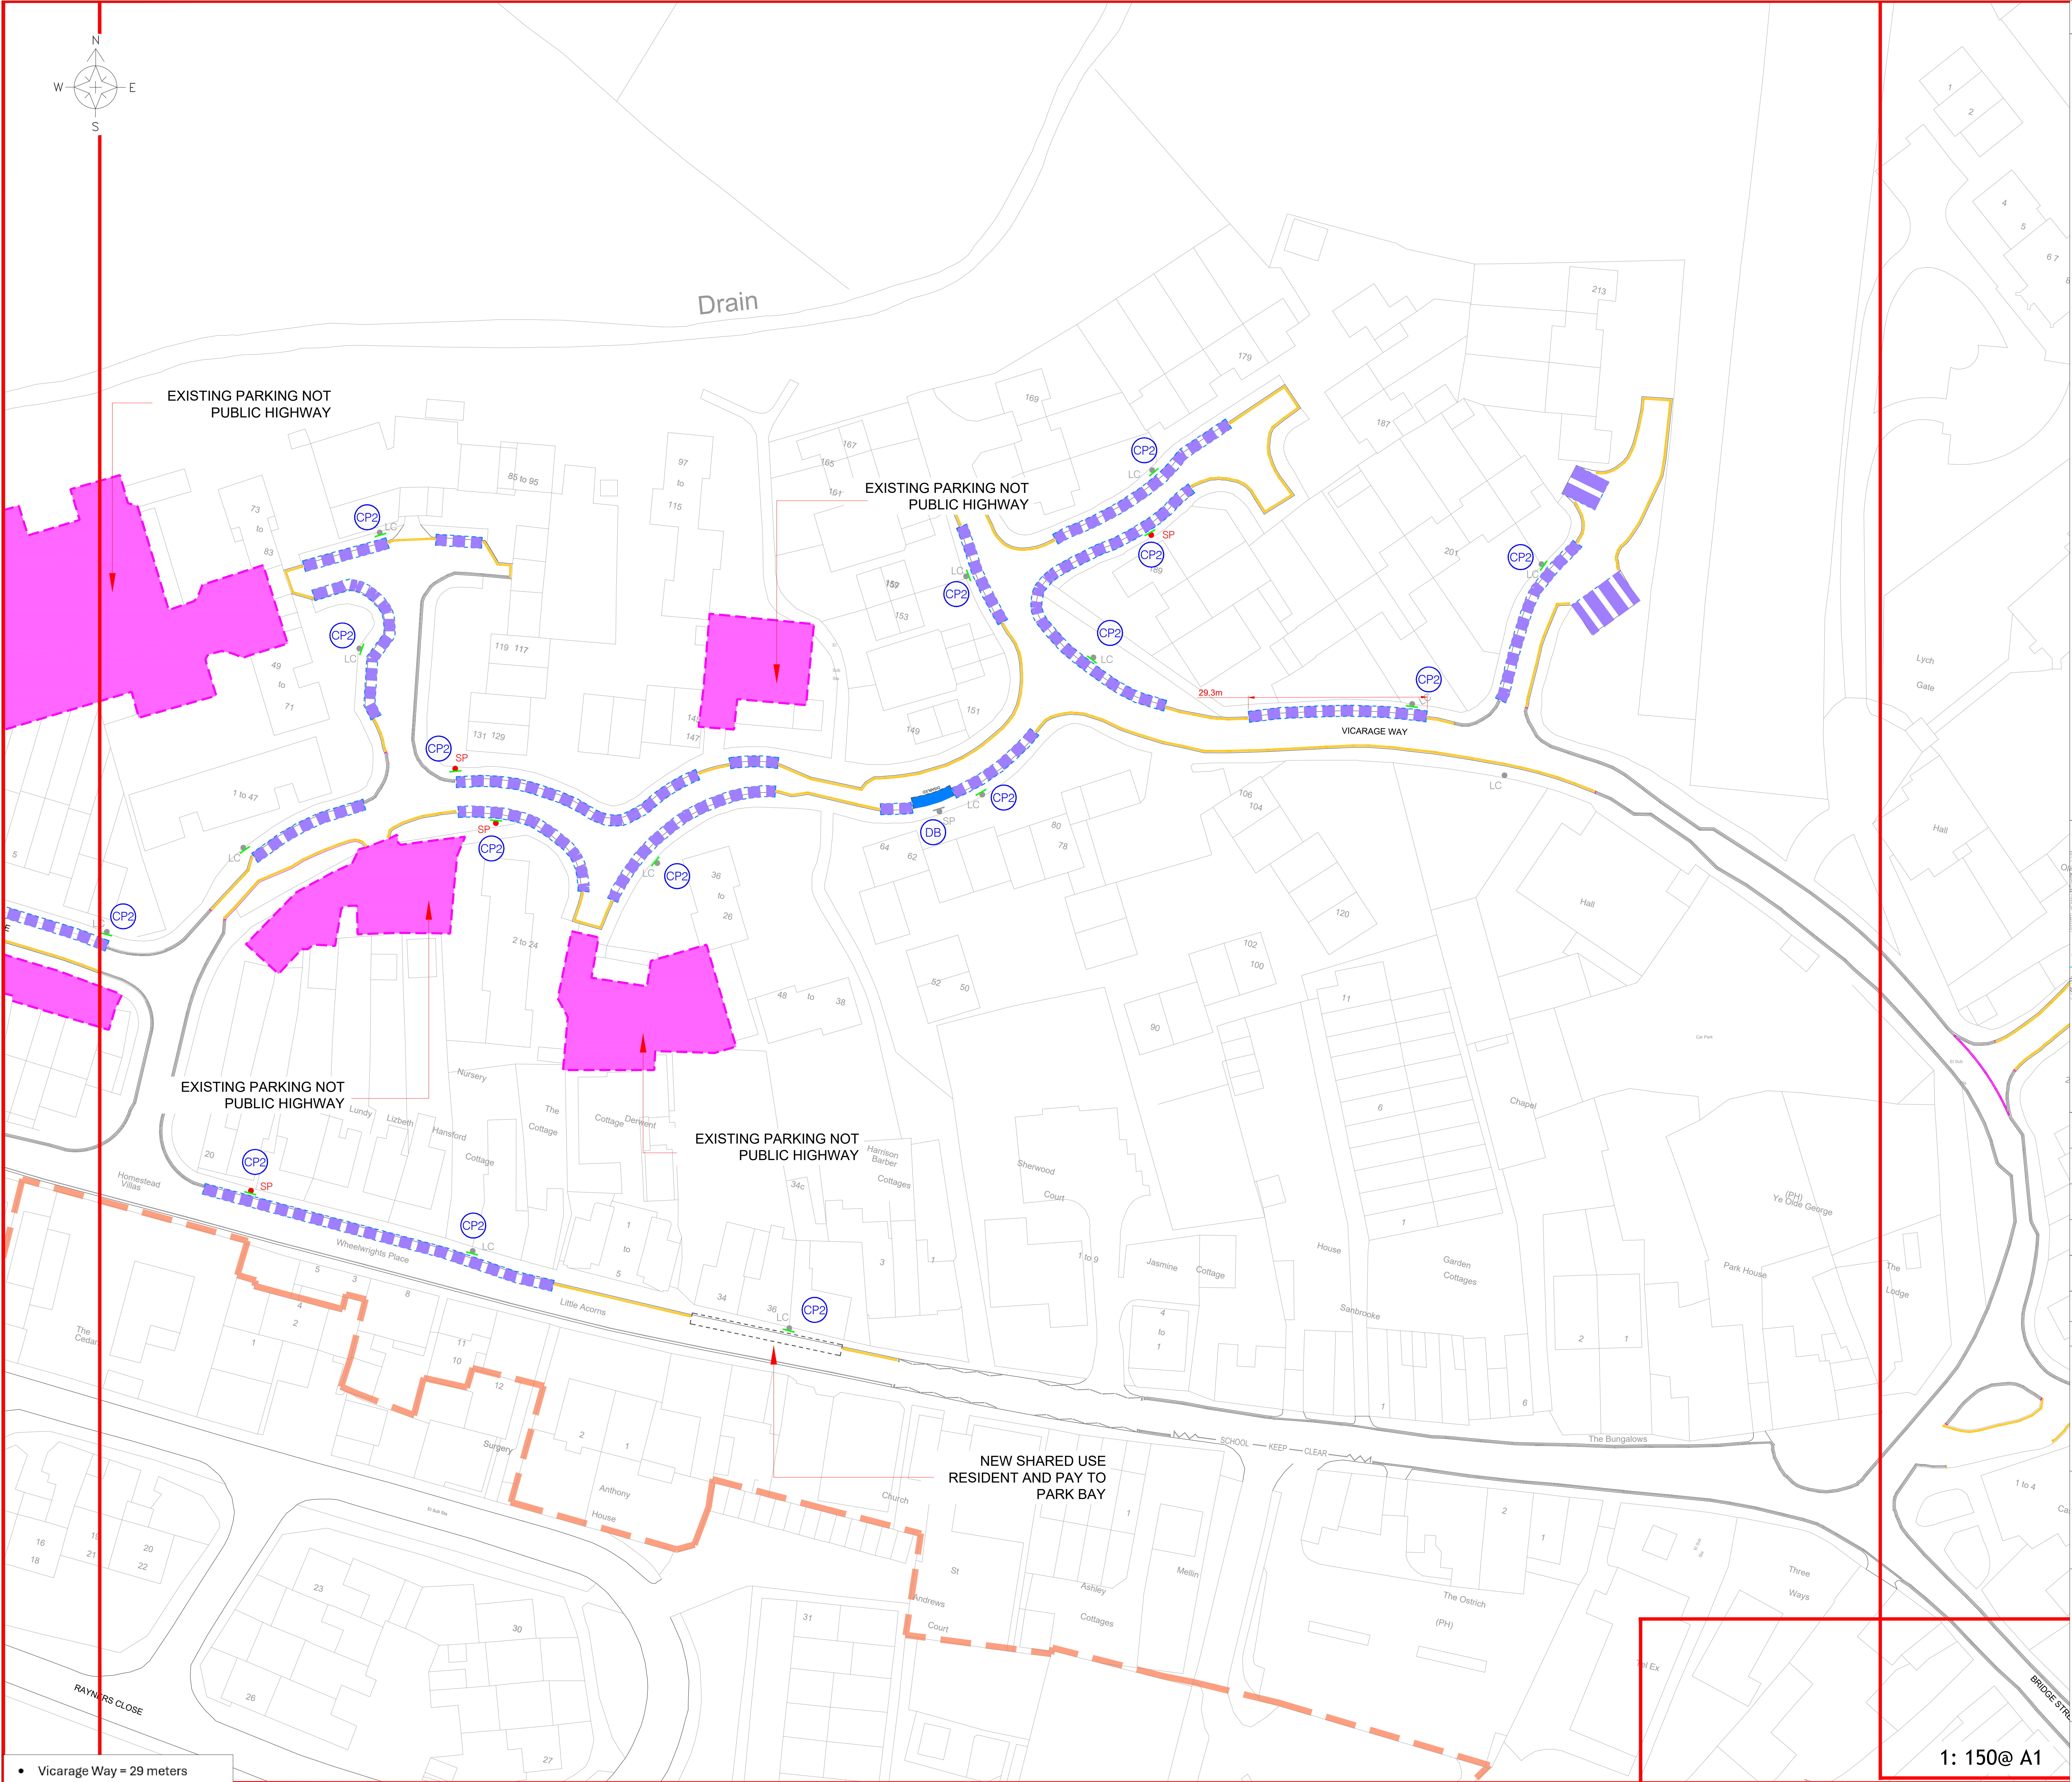

KEY / LEGEND

- Permit Parking Zone Boundary
- Estate Parking Boundary
- Proposed At Any Time Waiting Restrictions
- Existing Road Marking Removal
- Existing Road Markings and Waiting Restrictions
- Proposed Sign on Lamp Column
- Existing Sign on Existing Post
- Proposed Sign on New Post
- Proposed Sign and Post to be Removed

Parking Bays

- Disabled Persons Parking Bay (Existing)
- Resident Parking Bay (No Road Markings)
- Proposed Parking Bay Marking


Parking Sign Plates

- Zone Entry Plate.
- Zone Exit Plate.
- Permit Parking Area Repeater Sign Plate
- Disabled Bay Sign

General Notes

Zone CP2 Resident Parking Scheme
Monday to Friday 8am-6pm or 1 hour free parking
no return within 1 hour

LOCATION PLAN:

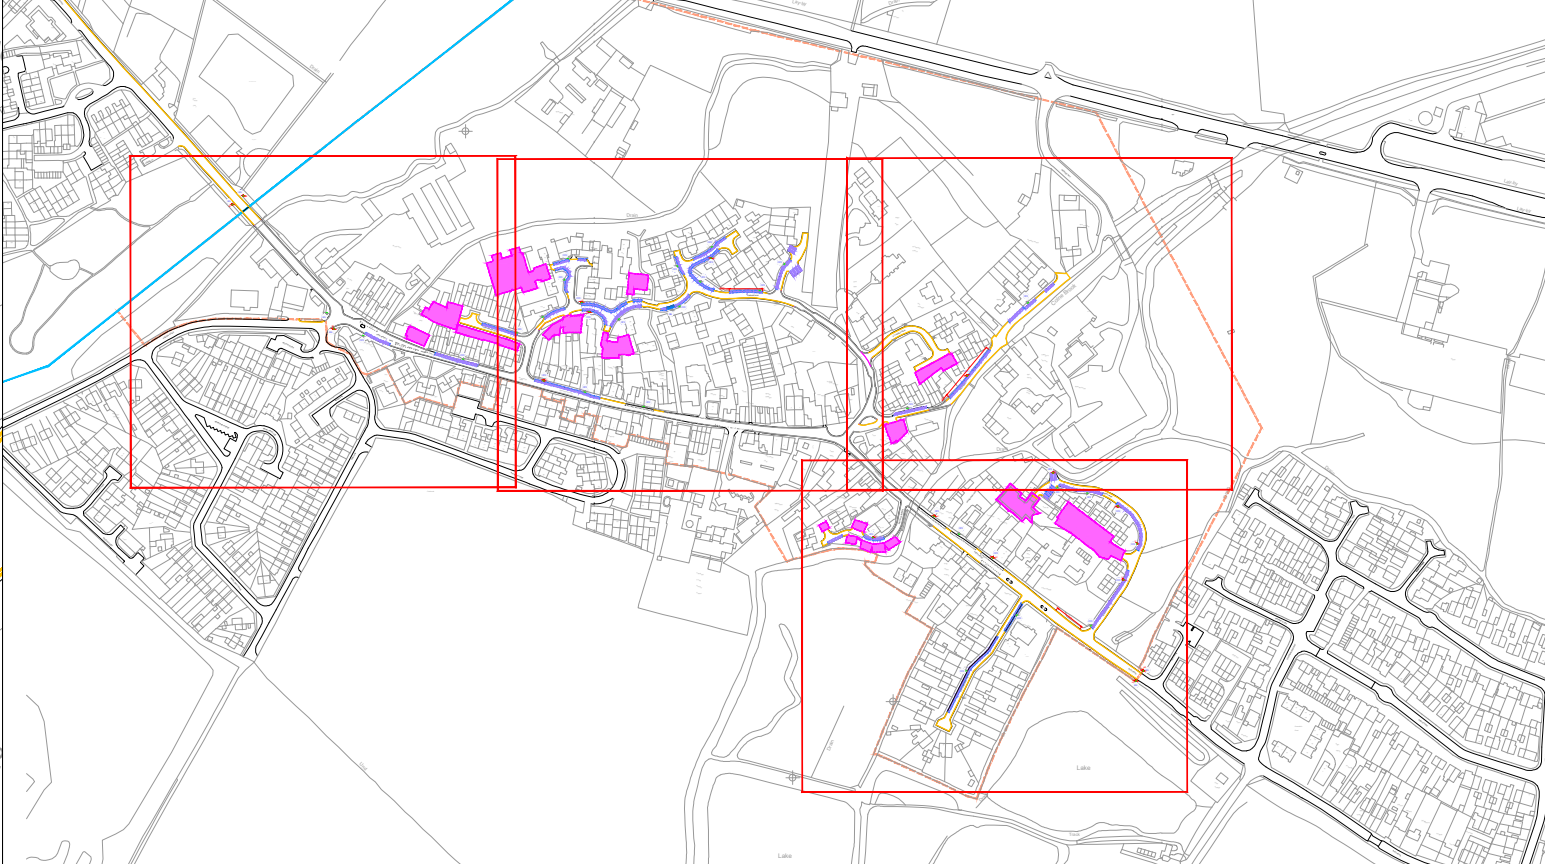

C	12/08/24	Client requested amendments	RJB		
B	15/05/24	1.2m min width - all footways where footway parking provided	RJB		
A	06/01/24	DRAFT	RJB		
Rev.	Date	Comments	Des	Chk	App



Intelligent
transport
services

t +44 (0)20 3318 8560 e sales@its-global.co.uk

Client :

SLOUGH: PERMIT PARKING AREA

Title:
Zone CP3 Residents Parking Scheme
GENERAL ARRANGEMENT

Drawing No.	Sheet No.	Rev.
49-1242-CP2	03 OF 06	C

1: 150@ A1