


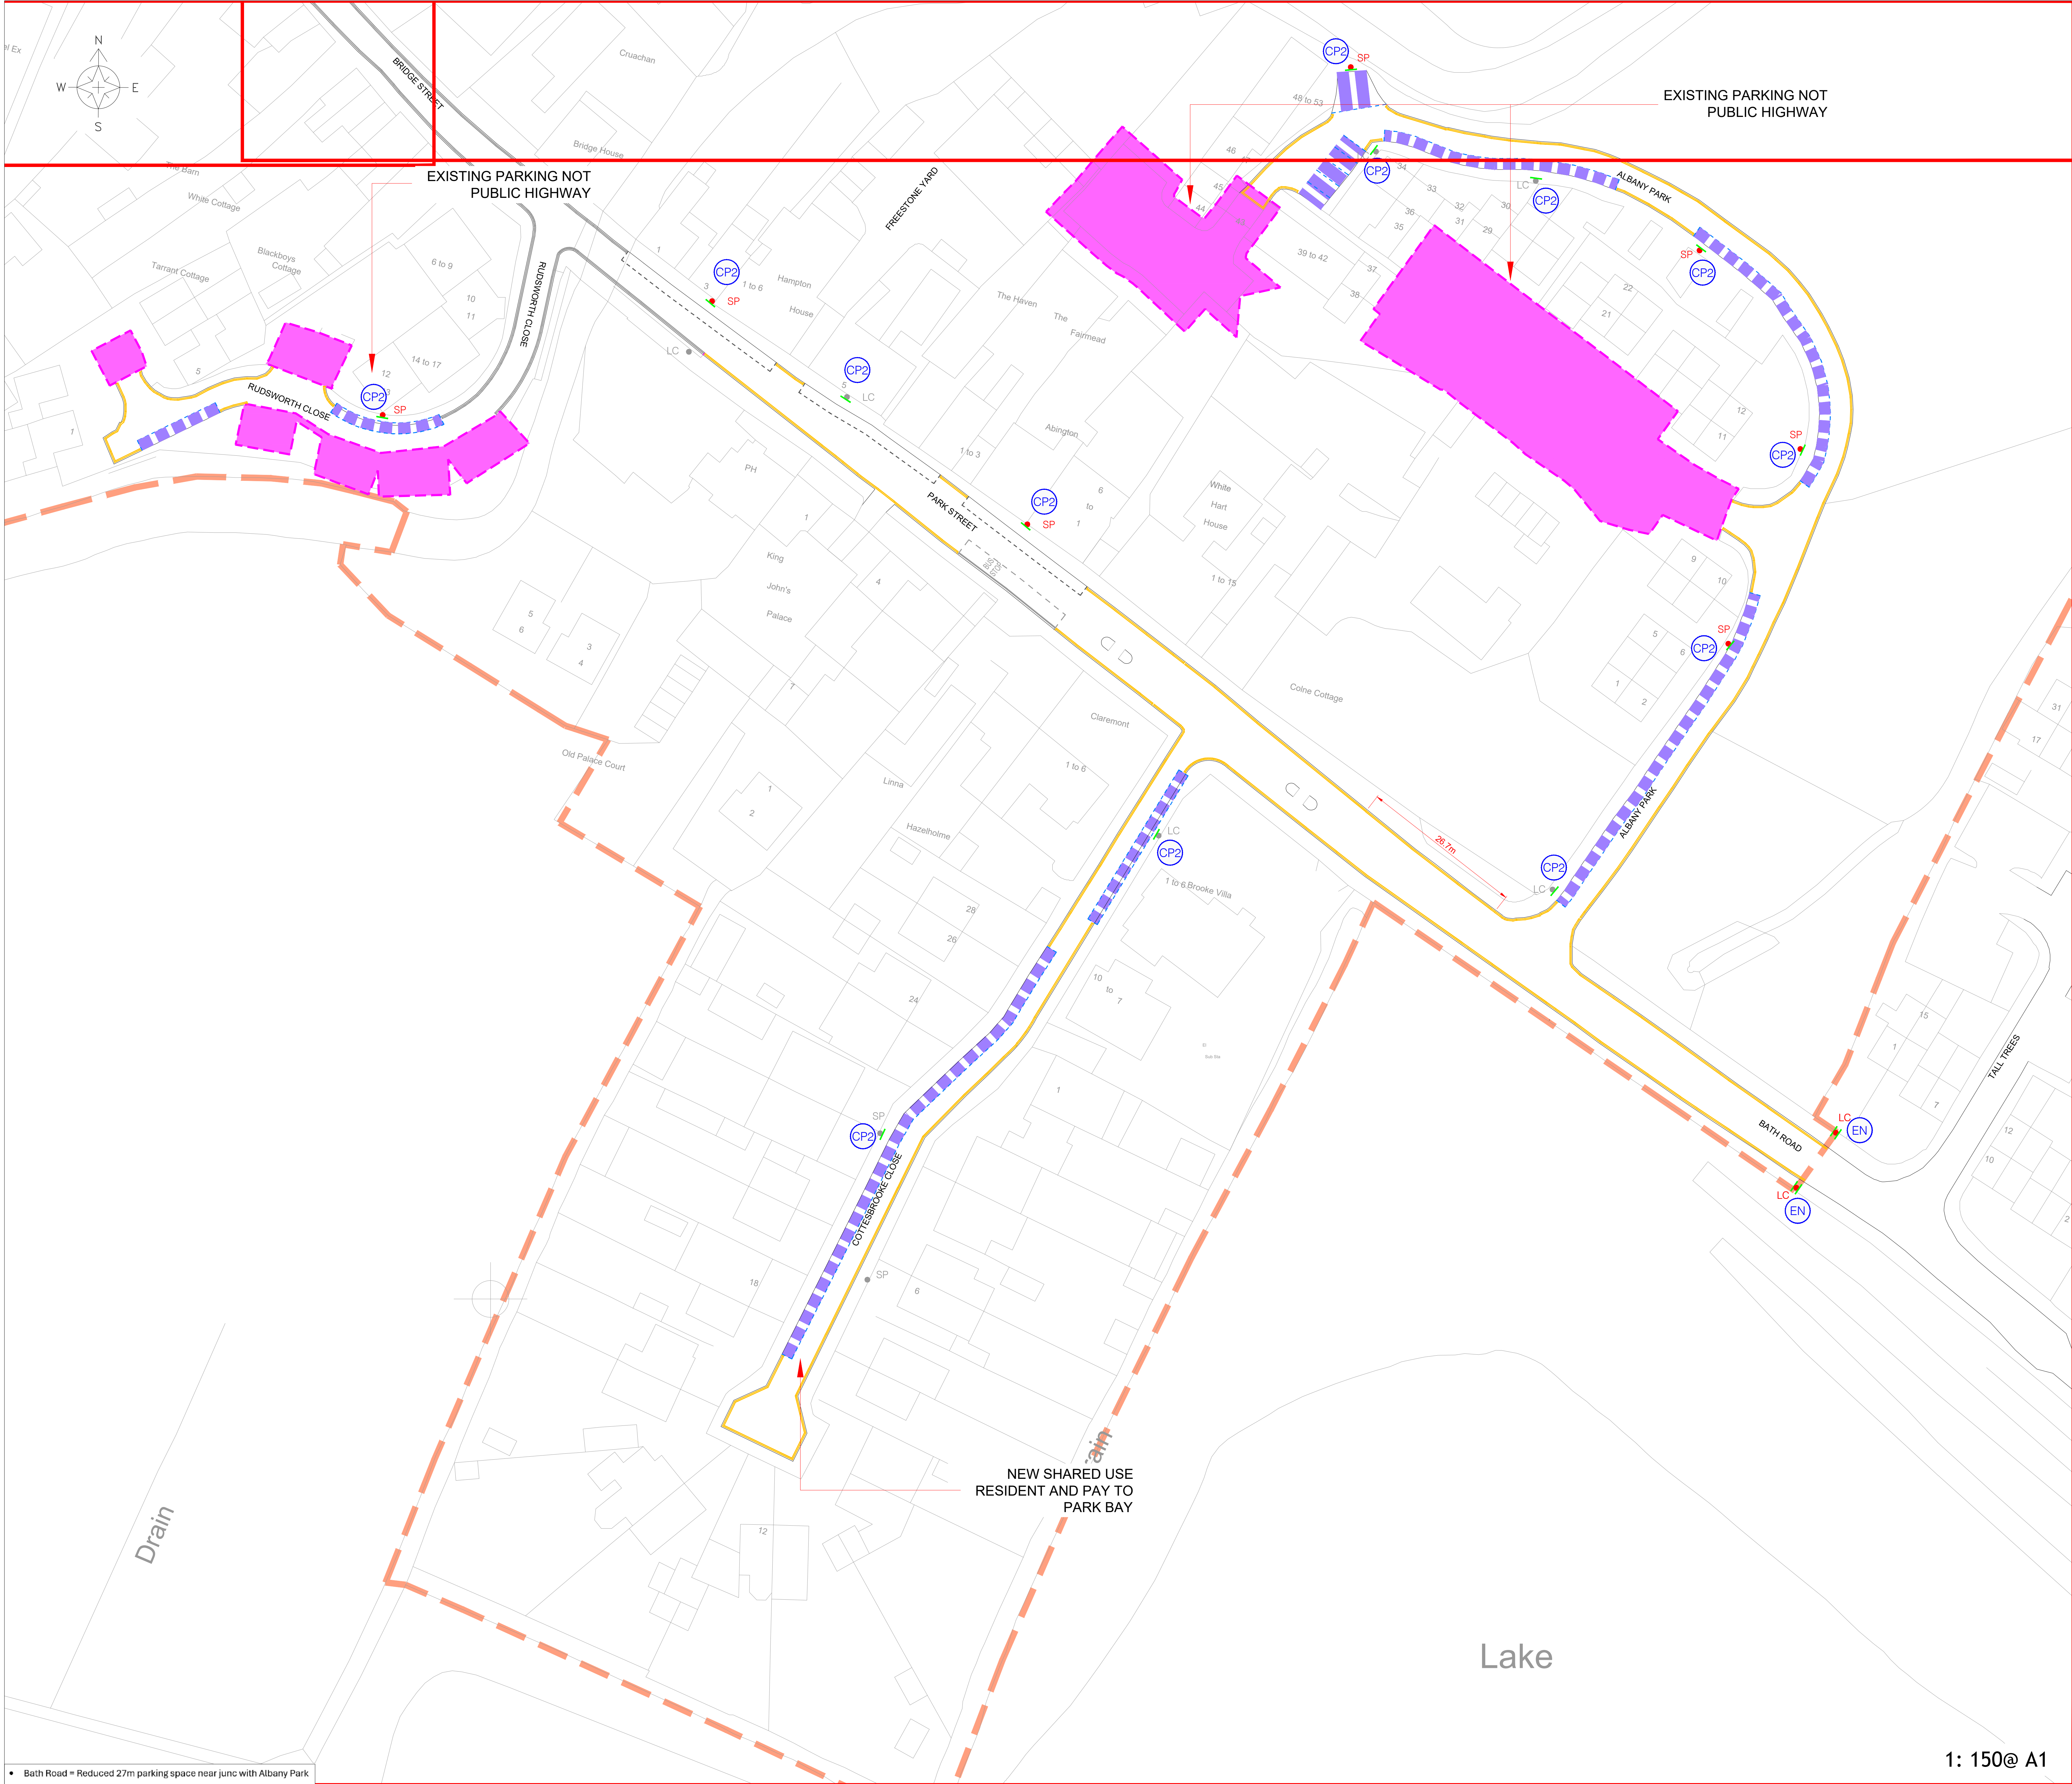

KEY / LEGEND

Permit Parking Zone Boundary

Estate Parking Boundary

Proposed At Any Time Waiting Restrictions

Existing Road Marking Removal

Existing Road Markings and Waiting Restrictions

Proposed Sign on Lamp Column

Existing Sign on Existing Post

Proposed Sign on New Post

Proposed Sign and Post to be Removed

Parking Bays

Disabled Persons Parking Bay (Existing)

Resident Parking Bay (No Road Markings)

Proposed Parking Bay Marking

Parking Sign Plates

Zone Entry Plate.


Zone Exit Plate.

Permit Parking Area Repeater Sign Plate

Disabled Bay Sign

General Notes

Zone CP2 Resident Parking Scheme
Monday to Friday 8am-6pm or 1 hour free parking
no return within 1 hour

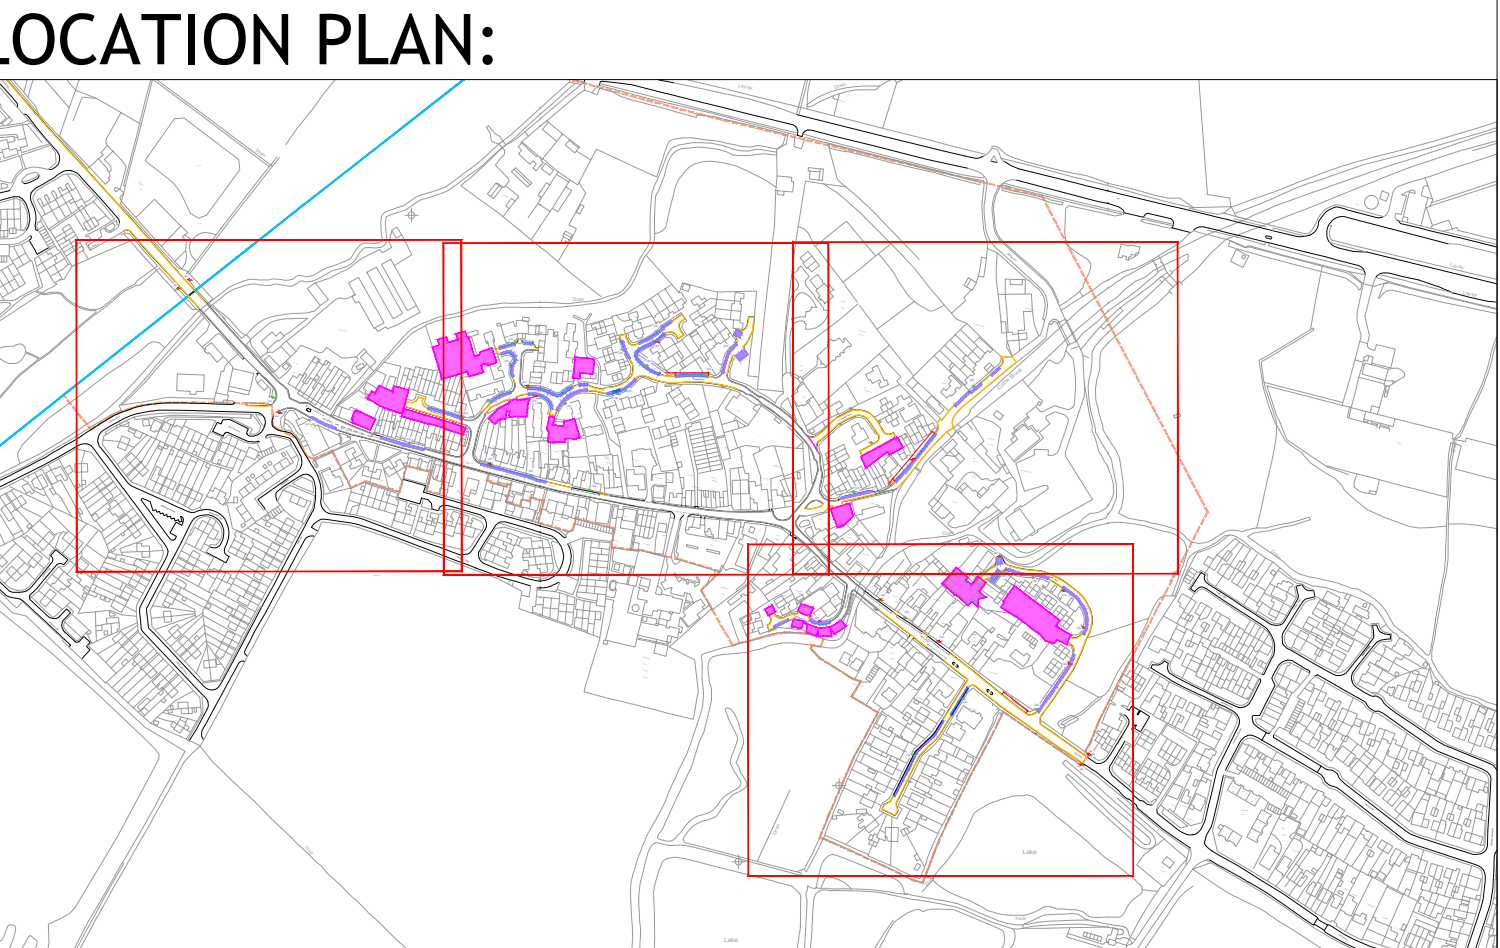

C	12/08/24	Client requested amendments	RJB		
B	15/05/24	1.2m min width - all footways where footway parking provided	RJB		
A	06/01/24	DRAFT	RJB		
Rev.	Date	Comments	Des	Chk	App

its

Intelligent transport services

t +44 (0)20 3318 8560e sales@its-global.co.uk

Client :

SLOUGH: PERMIT PARKING AREA

Title:
Zone CP2 Resident Parking Scheme
GENERAL ARRANGEMENT

Drawing No.
49-1242-CP2

Sheet No.
03 OF 06

Rev.
C