


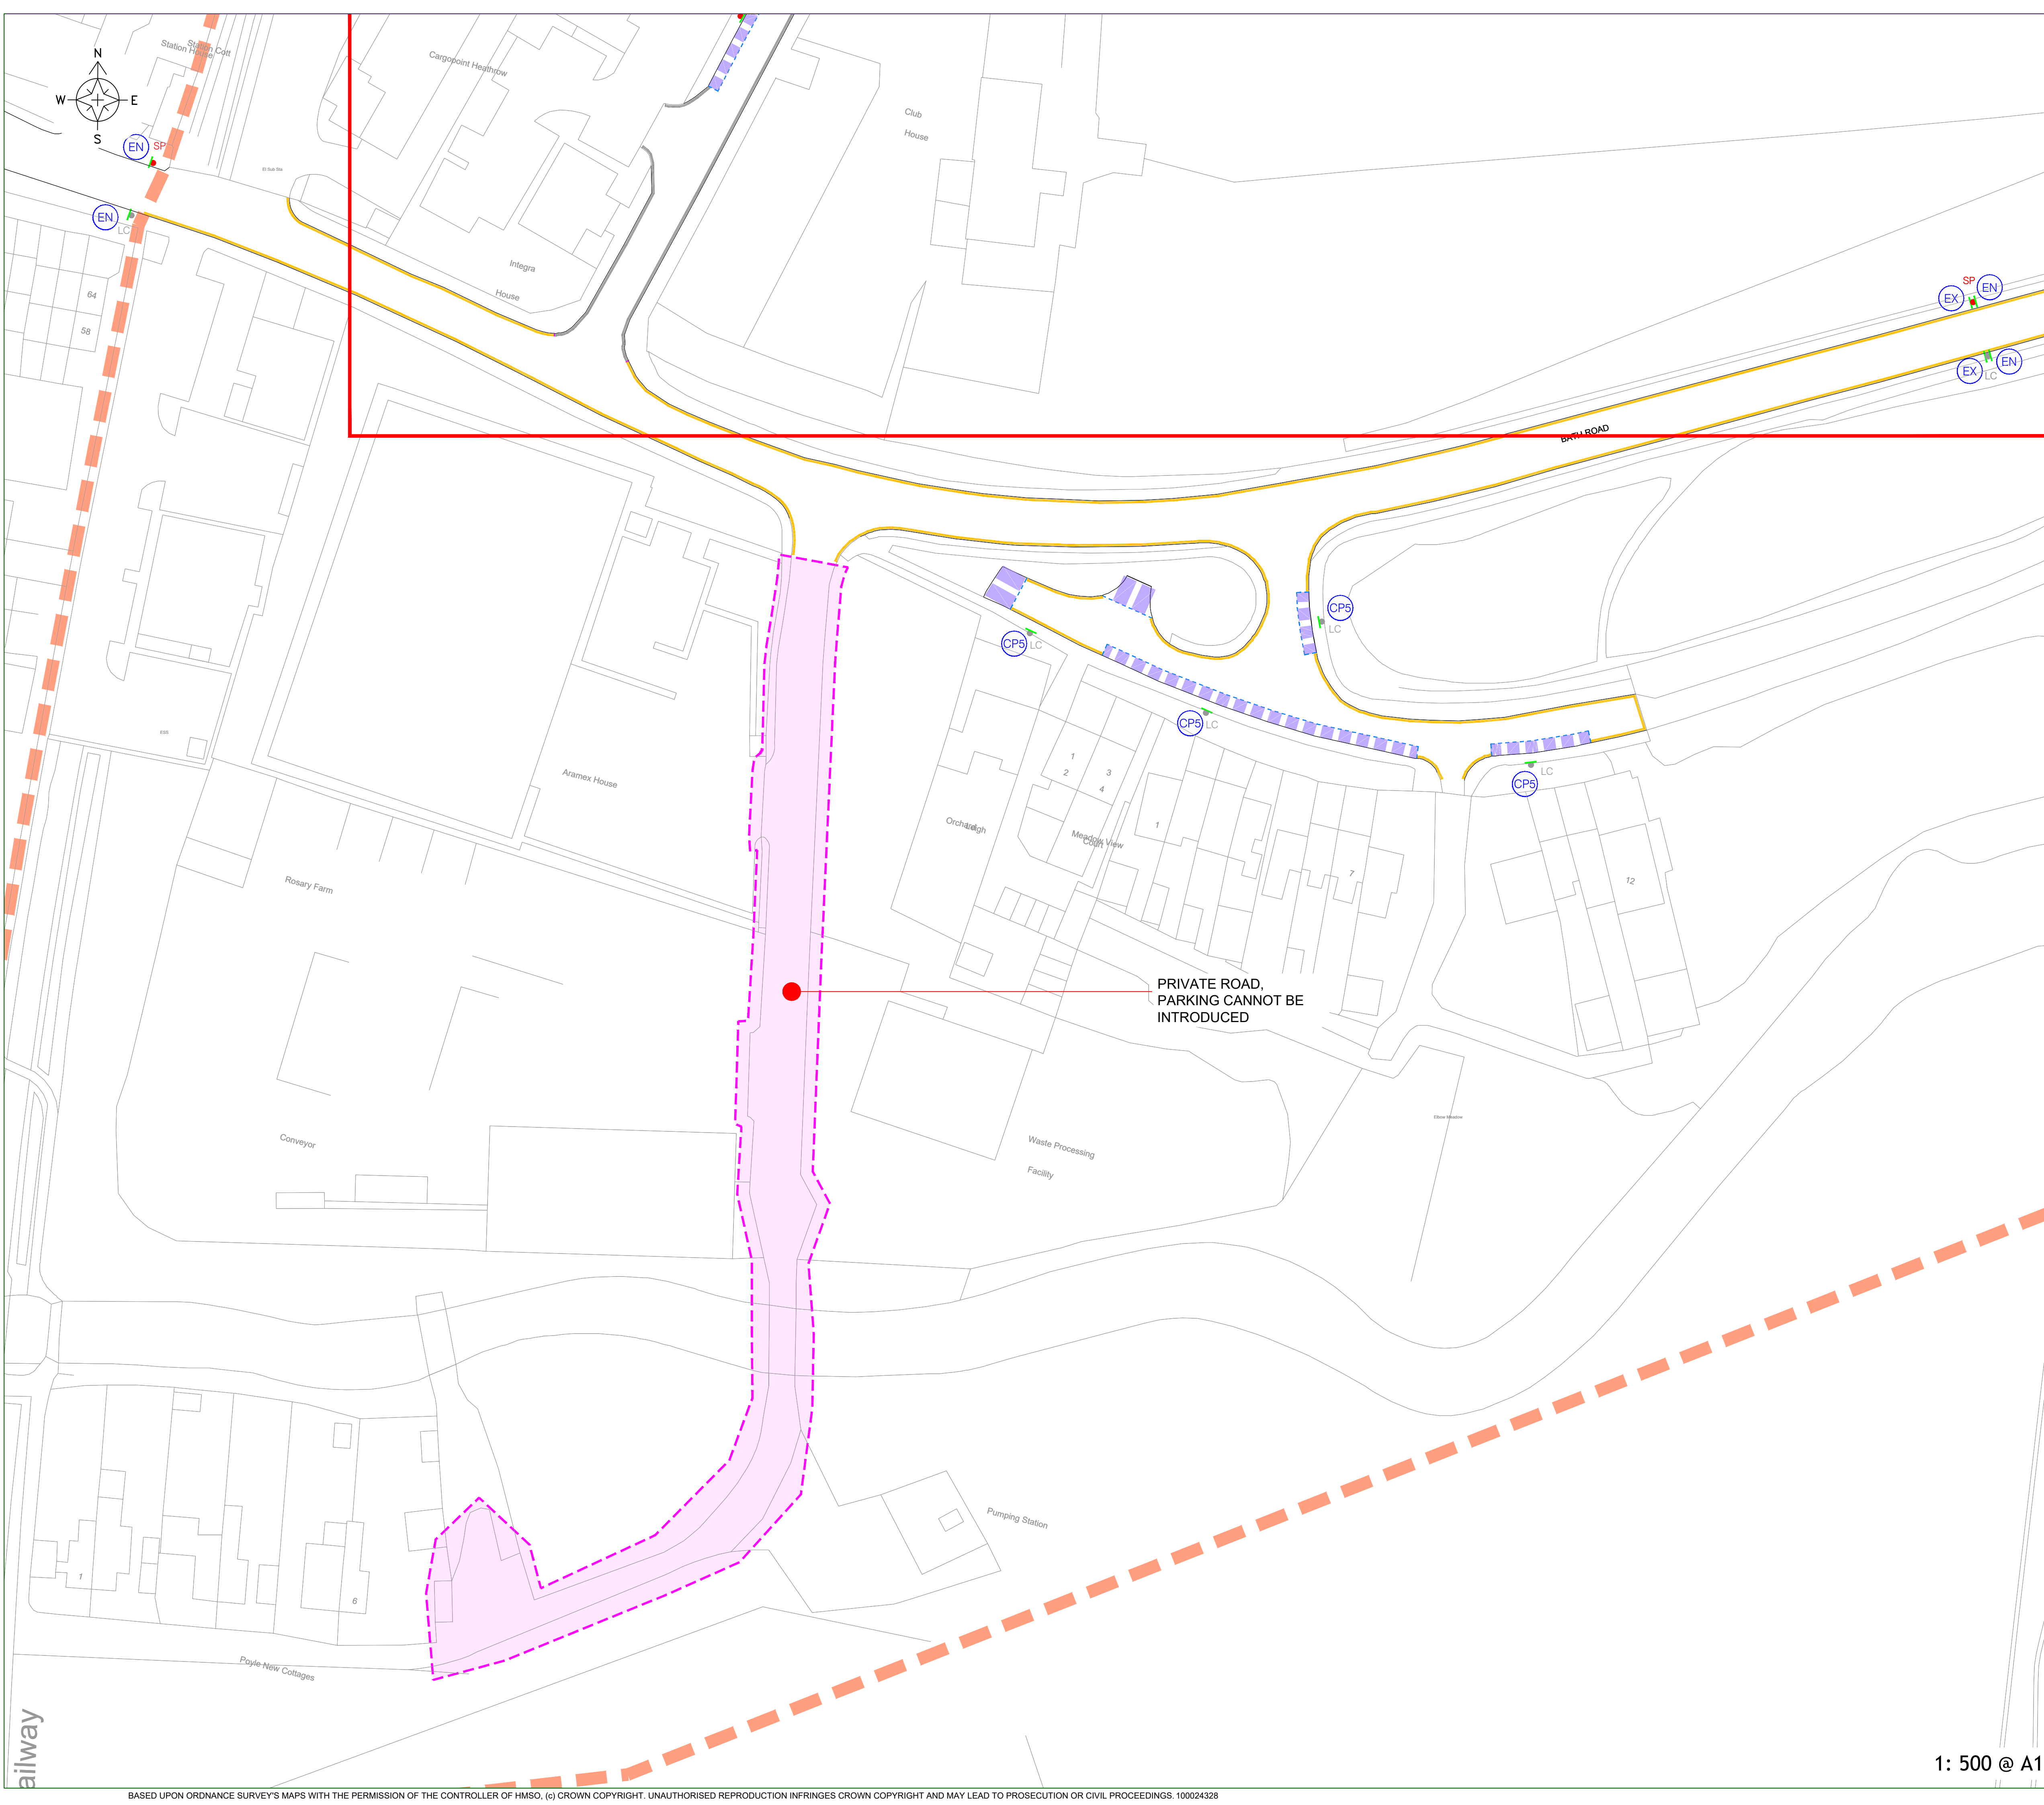

KEY / LEGEND

- | | |
|---|---|
|  | Permit Parking Zone Boundary |
|  | Estate Parking Boundary |
|  | Proposed At Any Time Waiting Restrictions |
|  | Existing Road Marking Removal |
|  | Existing Road Markings and Waiting Restrictions |
|  | Proposed Sign on Lamp Column |
|  | Existing Sign on Existing Post |
|  | Proposed Sign on New Post |
|  | Proposed Sign and Post to be Removed |

Parking Bays

- Disabled Persons Parking Bay (Existing)
 Permit Parking Bay (No Road Markings)
 Proposed Parking Bay Marking


Parking Sign Plates

- | | |
|-----|---|
| EN | Zone Entry Plate. |
| EX | Zone Exit Plate. |
| CPA | Permit Parking Area Repeater Sign Plate |
| DB | Disabled Bay Sign |

GENERAL NOTE:

Zone CP6 Mon-Fri 8am to 6pm or 1hr free parking with no return 1hr

LOCATION PLAN:

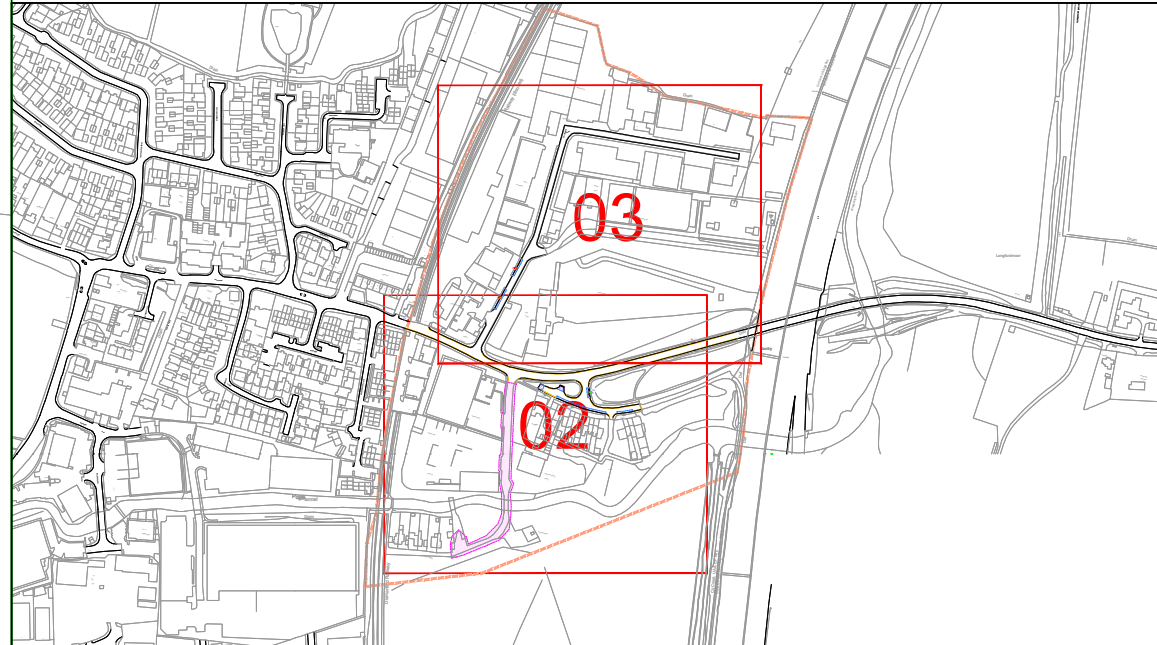

A	06/01/24	DRAFT	RJB		
Rev.	Date	Comments	Des	Chk	App



t +44 (0)20 3318 8560 e sales@its-global.co.uk

Client :

SLOUGH: PERMIT PARKING AREA

Title:
ZONE CP6 PERMIT PARKING SCHEME
GENERAL ARRANGEMENT

Drawing No. 49-1242-CP56	Sheet No. 02 OF 04	Rev. A
-----------------------------	-----------------------	-----------

1: 500 @ A1