

NOTES:

Do not scale for construction. Figured dimensions only to be taken from this drawing. Check dimensions on site and report discrepancies back to the Architect. All areas have been measured from current drawings. They may vary because of (e.g) survey, Construction tolerances, Statutory requirements or re-definition of the area to be measured.


This drawing has been prepared in accordance with the scope Corgan's appointment to its Client and subject to the T&Cs of that appointment. Corgan accepts no responsibility for the use of this document for any other purpose.

This drawing is to be read in conjunction with all relevant drawings and specifications from other disciplines. Please refer to Civil, Landscape and M&E drawing where referenced.


© Crown Copyright and database right 2024
All rights reserved. Ordnance Survey licence AC0000848283

KEYNOTE LEGEND

- 1 - BRICK CAVITY WALL SYSTEM
- 2 - WINDOW SYSTEM WITH PERFORATED BRICK CLADDING PANEL
- 3 - PRECAST CONCRETE CLADDING
- 4 - HORIZONTAL INSULATED COMPOSITE WALL PANELS - RANDOMIZED PATTERN
- 5 - GLAZED ALUMINUM WINDOW SYSTEM WITHIN A BRICK CLADDING PANEL
- 6 - GLAZED ALUMINUM WINDOW SYSTEM WITHIN A BRICK CLADDING PANEL WITH ALUMINUM EXTERNAL LOUVERS
- 7 - HORIZONTAL SCREEN WALL LOUVER
- 8 - HORIZONTAL ACOUSTIC SCREENING LOUVER
- 9 - METAL CLAD MECHANICAL FLUES
- 10 - ENTRANCE CANOPY
- 11 - STEEL DOOR, COLOUR TO MATCH FACADE

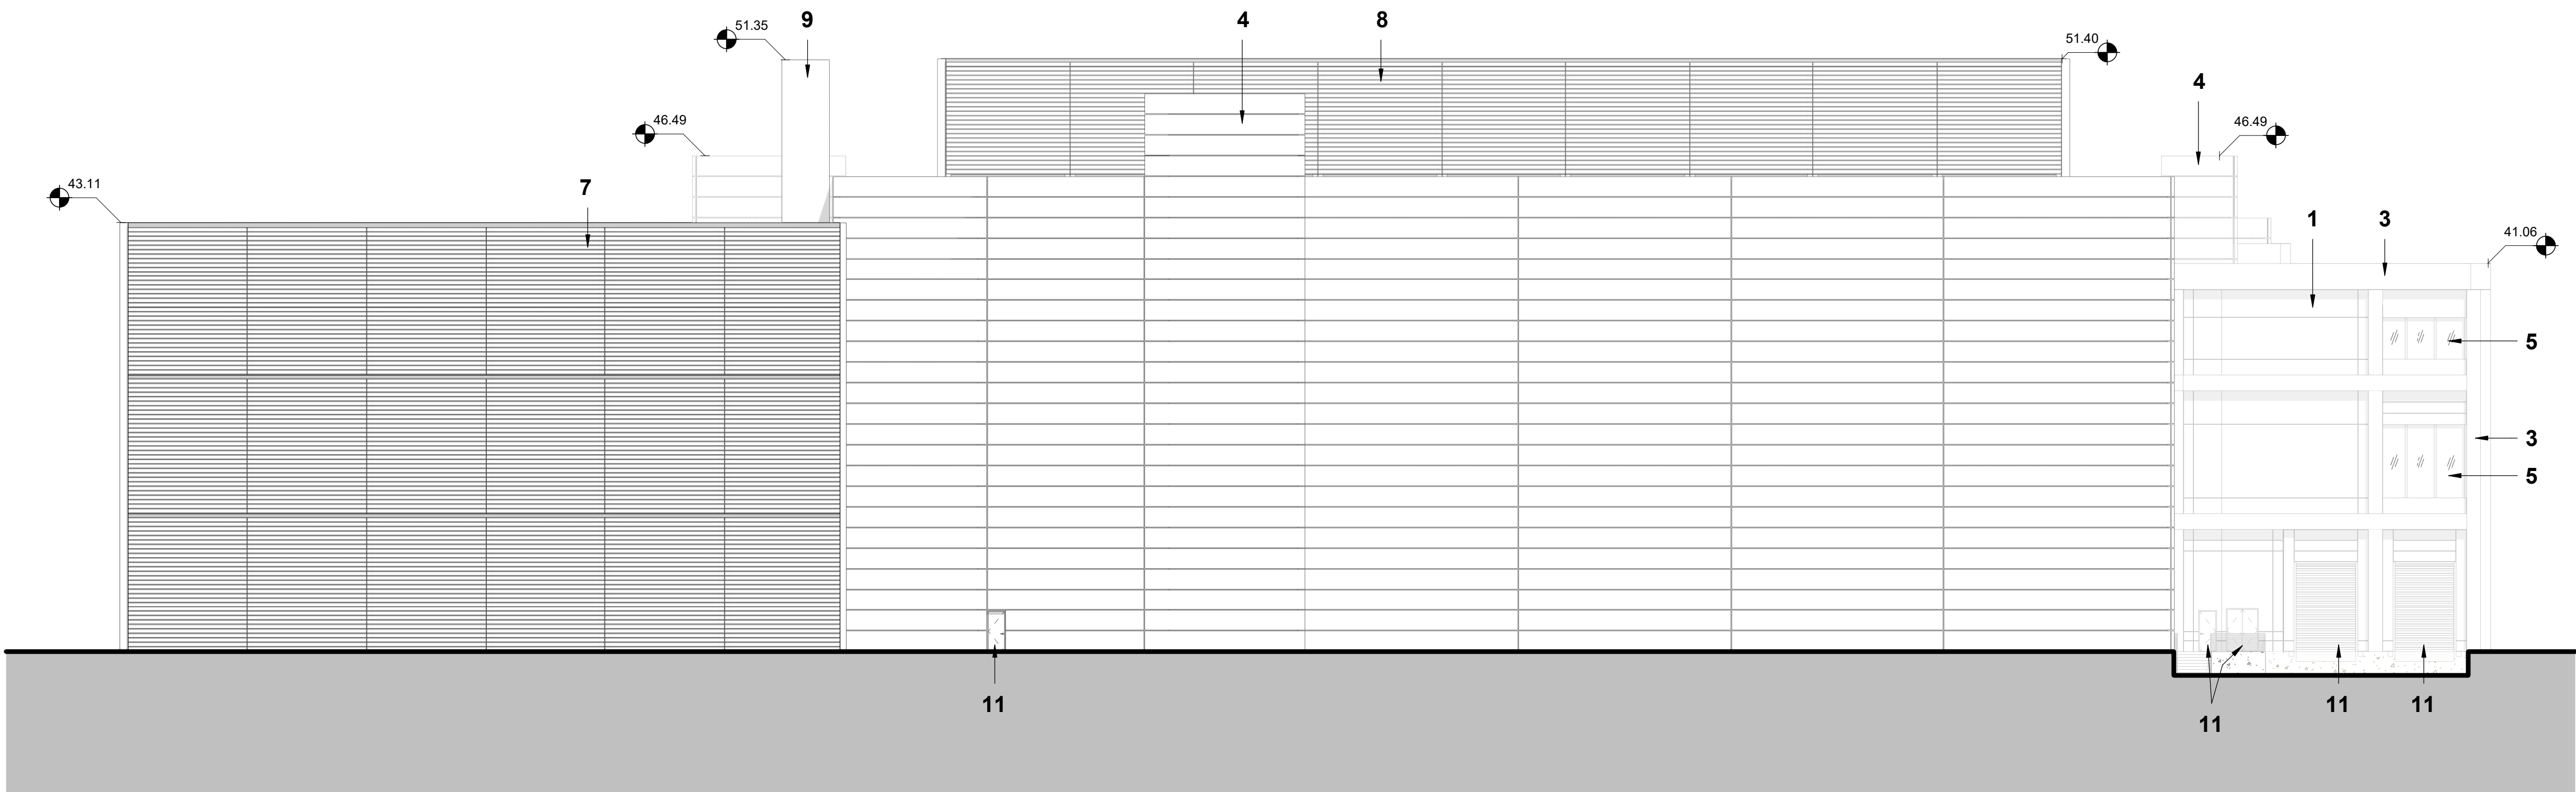

1 Proposed West Elevation
1 : 200

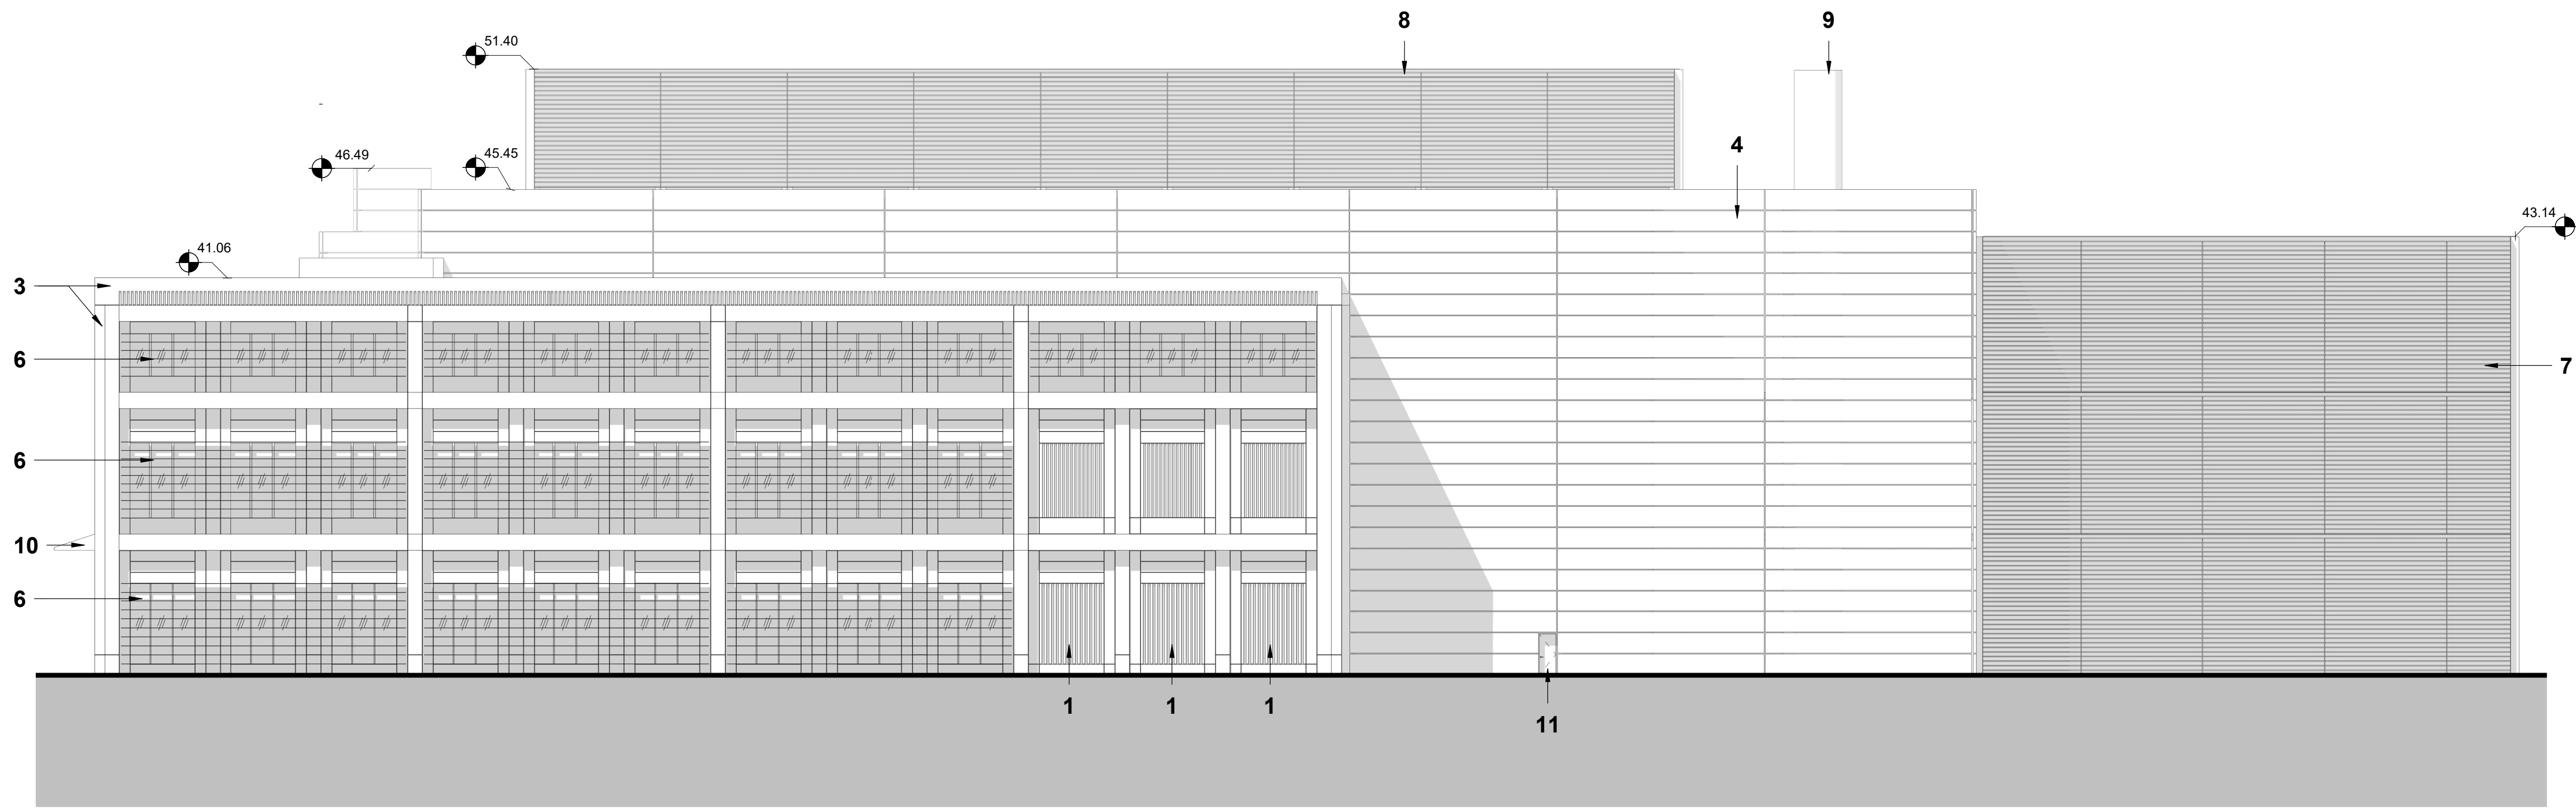

2 Proposed East Elevation
1 : 200

REVISIONS			
No.	Description	Date	Author
1	ISSUE FOR PLANNING	12.12.24	JB

PLANNING

Client: Manor Farm Propco Limited

Project: Manor Farm

Address: Poyle Road, Slough, SL3 0BL,
England, U.K.

Title:
PROPOSED DATA CENTRE - ELEVATIONS
- EAST & WEST

Scale	As Issued	Size	A0
Date	12.12.2024	Drawn	MDV
Job Number	24030.000	Checked	YD

CON COR ZZ B1ZZ D SK 00501

Project	Design	Functional	Spacial	Form	Structure
STATUS	S3	REVISION	P01		

