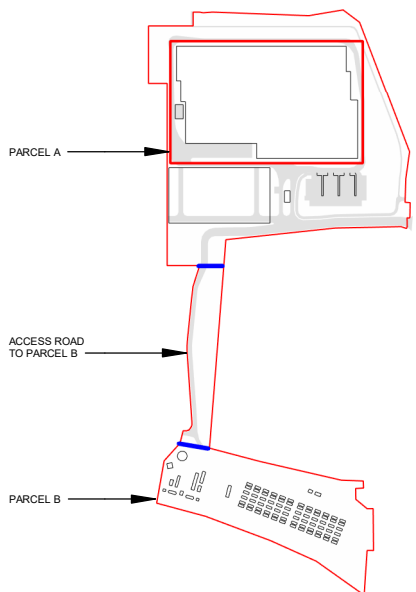


NOTES:

● Areas have been measured from current drawings. They may vary because of (e.g) survey, Construction tolerances, Statutory requirements or re-definition of the area to be measured.

This drawing is to be read in conjunction with all relevant drawings and specifications from other disciplines. Please refer to Civil, Landscape and M&E drawing where referenced.

Crown Copyright and database right 2024
 All rights reserved. Ordnance Survey licence
 C0000848283

P01	ISSUE FOR PLANNING	12.12.24	J5
Rev	Revision Description	Date	Author/ Reviewer

PLANNING

Client: Manor Farm Propco Limited

Project: Manor Farm



Address: Poyle Road, Slough, SL3 0BL,
England, U.K.

Title:

PROPOSED DATA CENTRE - ROOF PLATFORM PLAN

Scale	As indicated	Size	A0
Date	12.12.2024	Drawn	IS
Job Number	24353.0000	Checked	YC

CON - COR - ZZ - B104 - D - SK - 00239

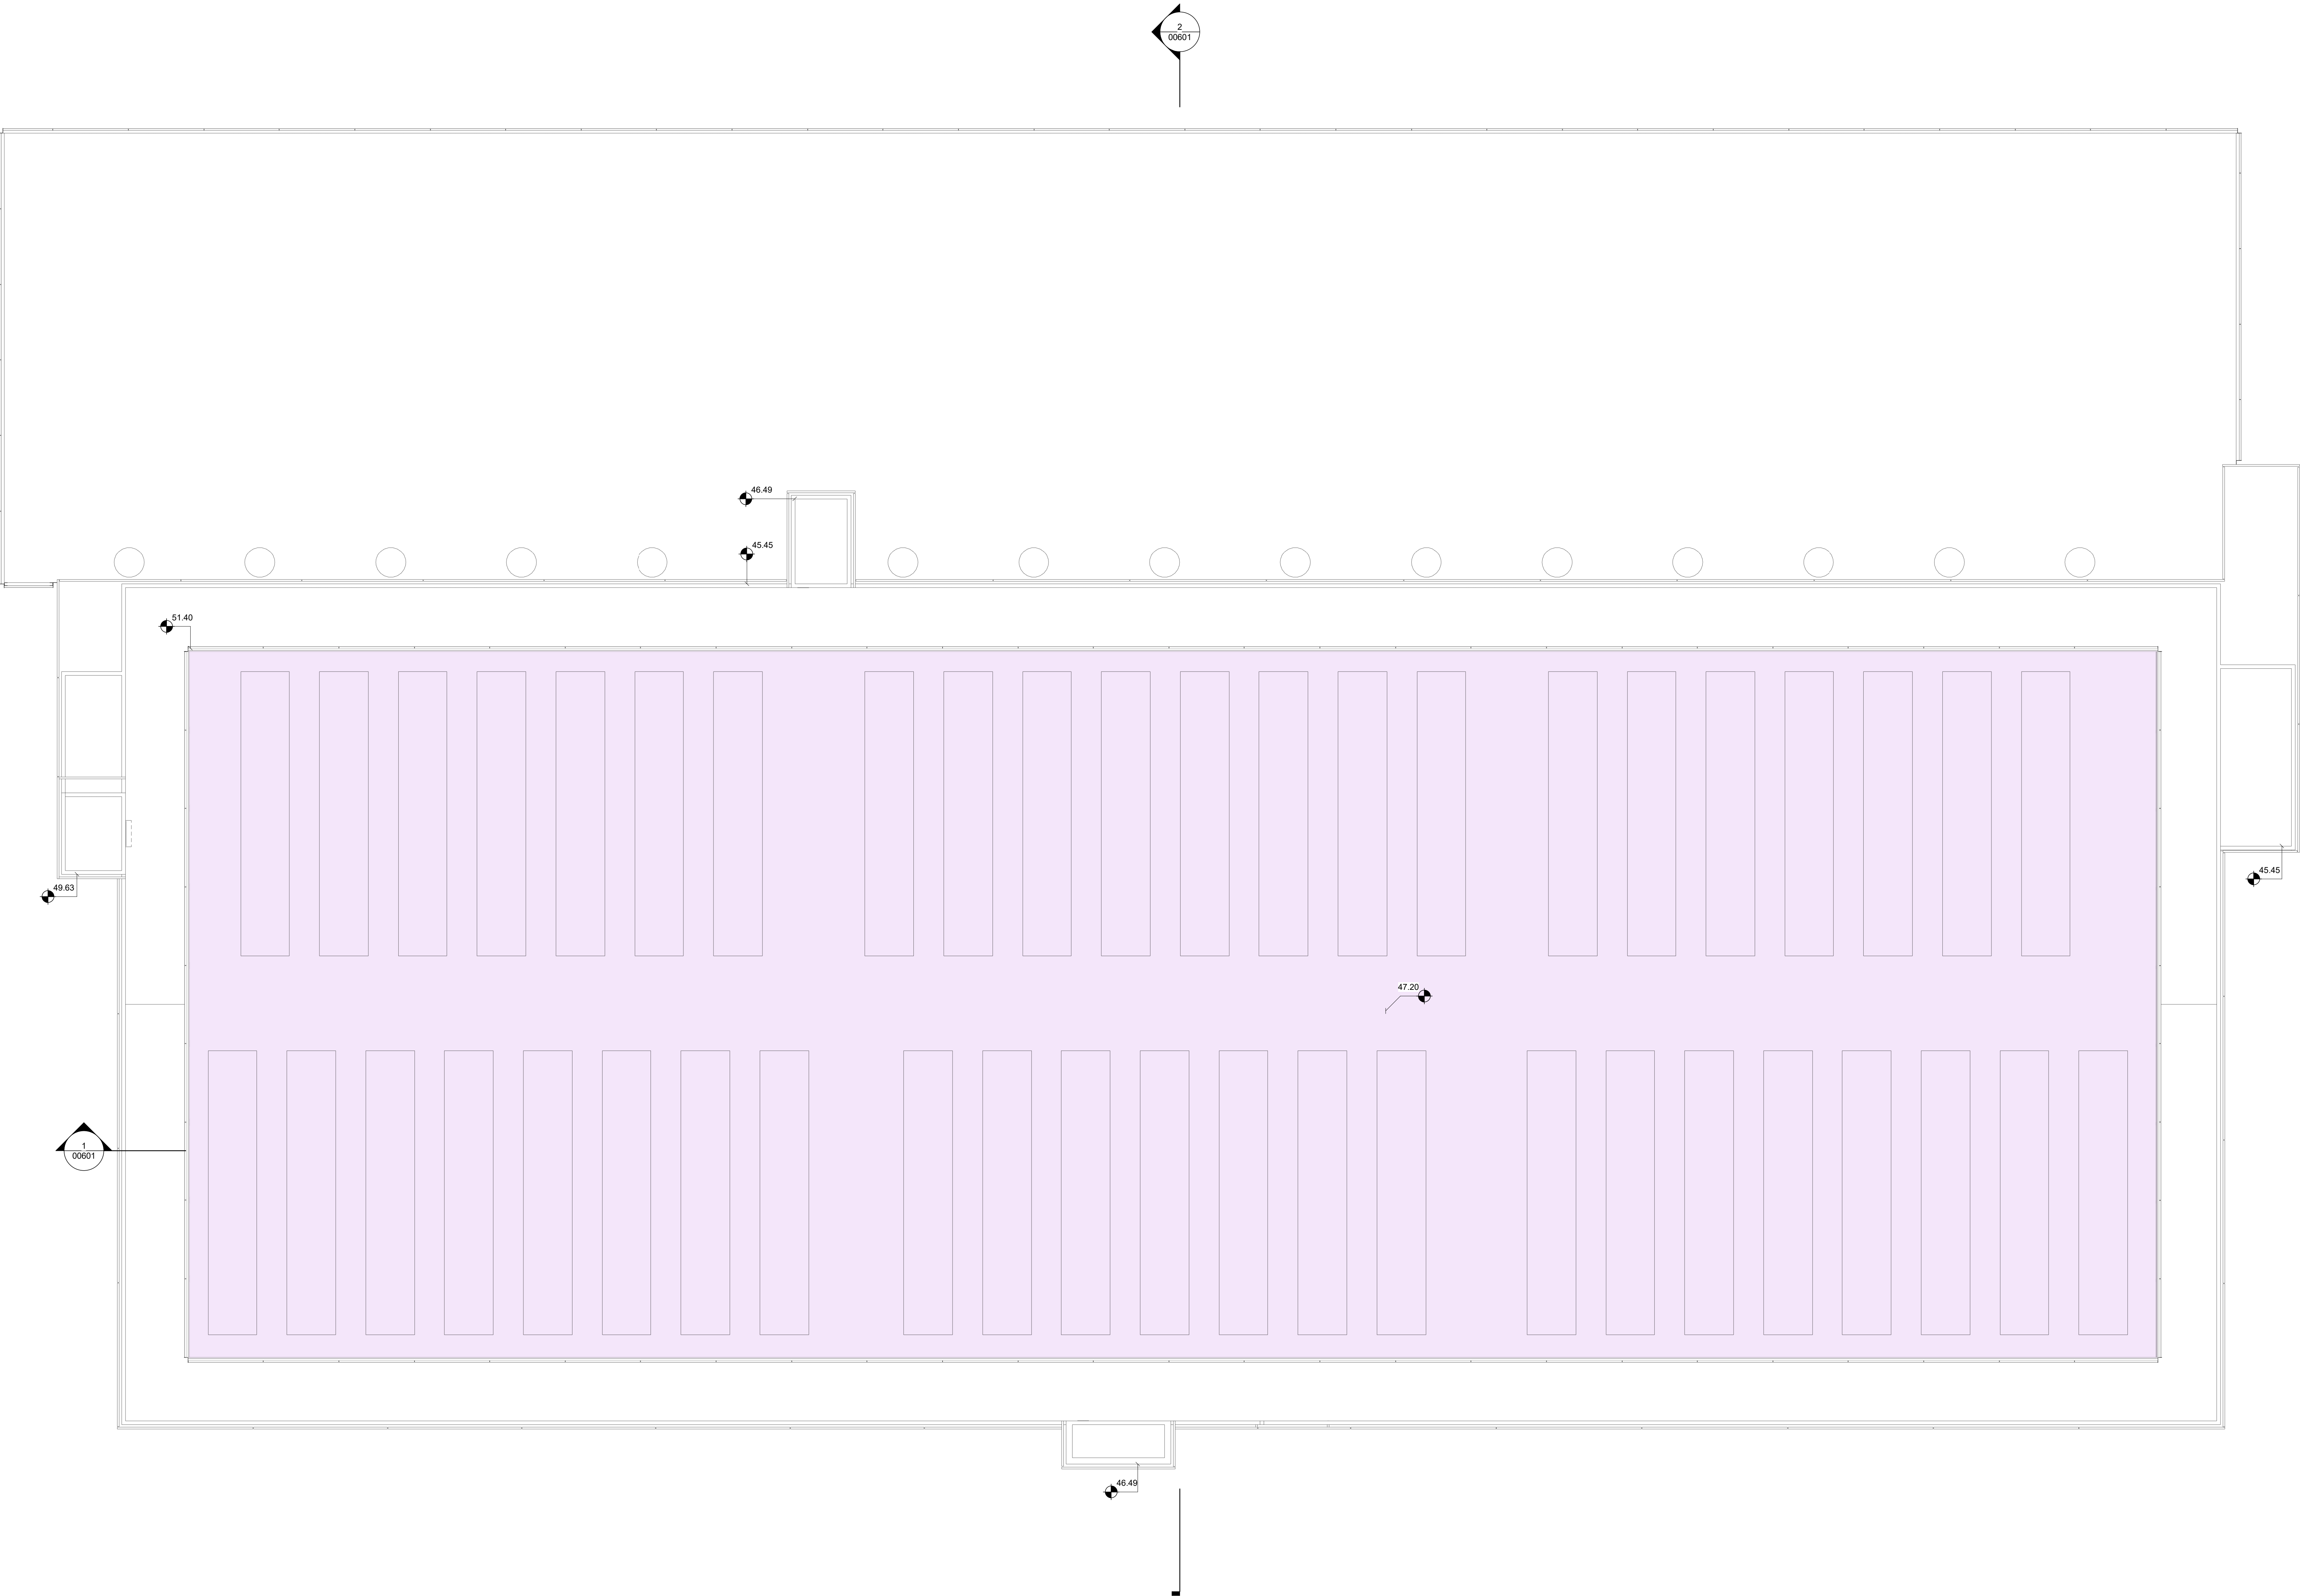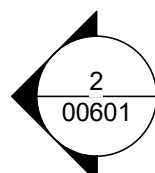

Color by Department

Plant

1 ROOF PLAN - EQUIP. PLTF
1 : 200

