

NOTES:


Do not scale for construction. Figured dimensions only to be taken from this drawing. Check dimensions on site and report discrepancies back to the Architect. All areas have been measured from current drawings. They may vary because of (e.g) survey, Construction tolerances, Statutory requirements or re-definition of the area to be measured.

This drawing has been prepared in accordance with the scope of Corgan's appointment to its Client and subject to the T&Cs of that appointment. Corgan accepts no responsibility for the use of this document for any other purpose.

This drawing is to be read in conjunction with all relevant drawings and specifications from other disciplines. Please refer to Civil, Landscape and M&E drawing where referenced.

© Crown Copyright and database right 2024. All rights reserved. Ordnance Survey licence AC0000848283.

2
00601

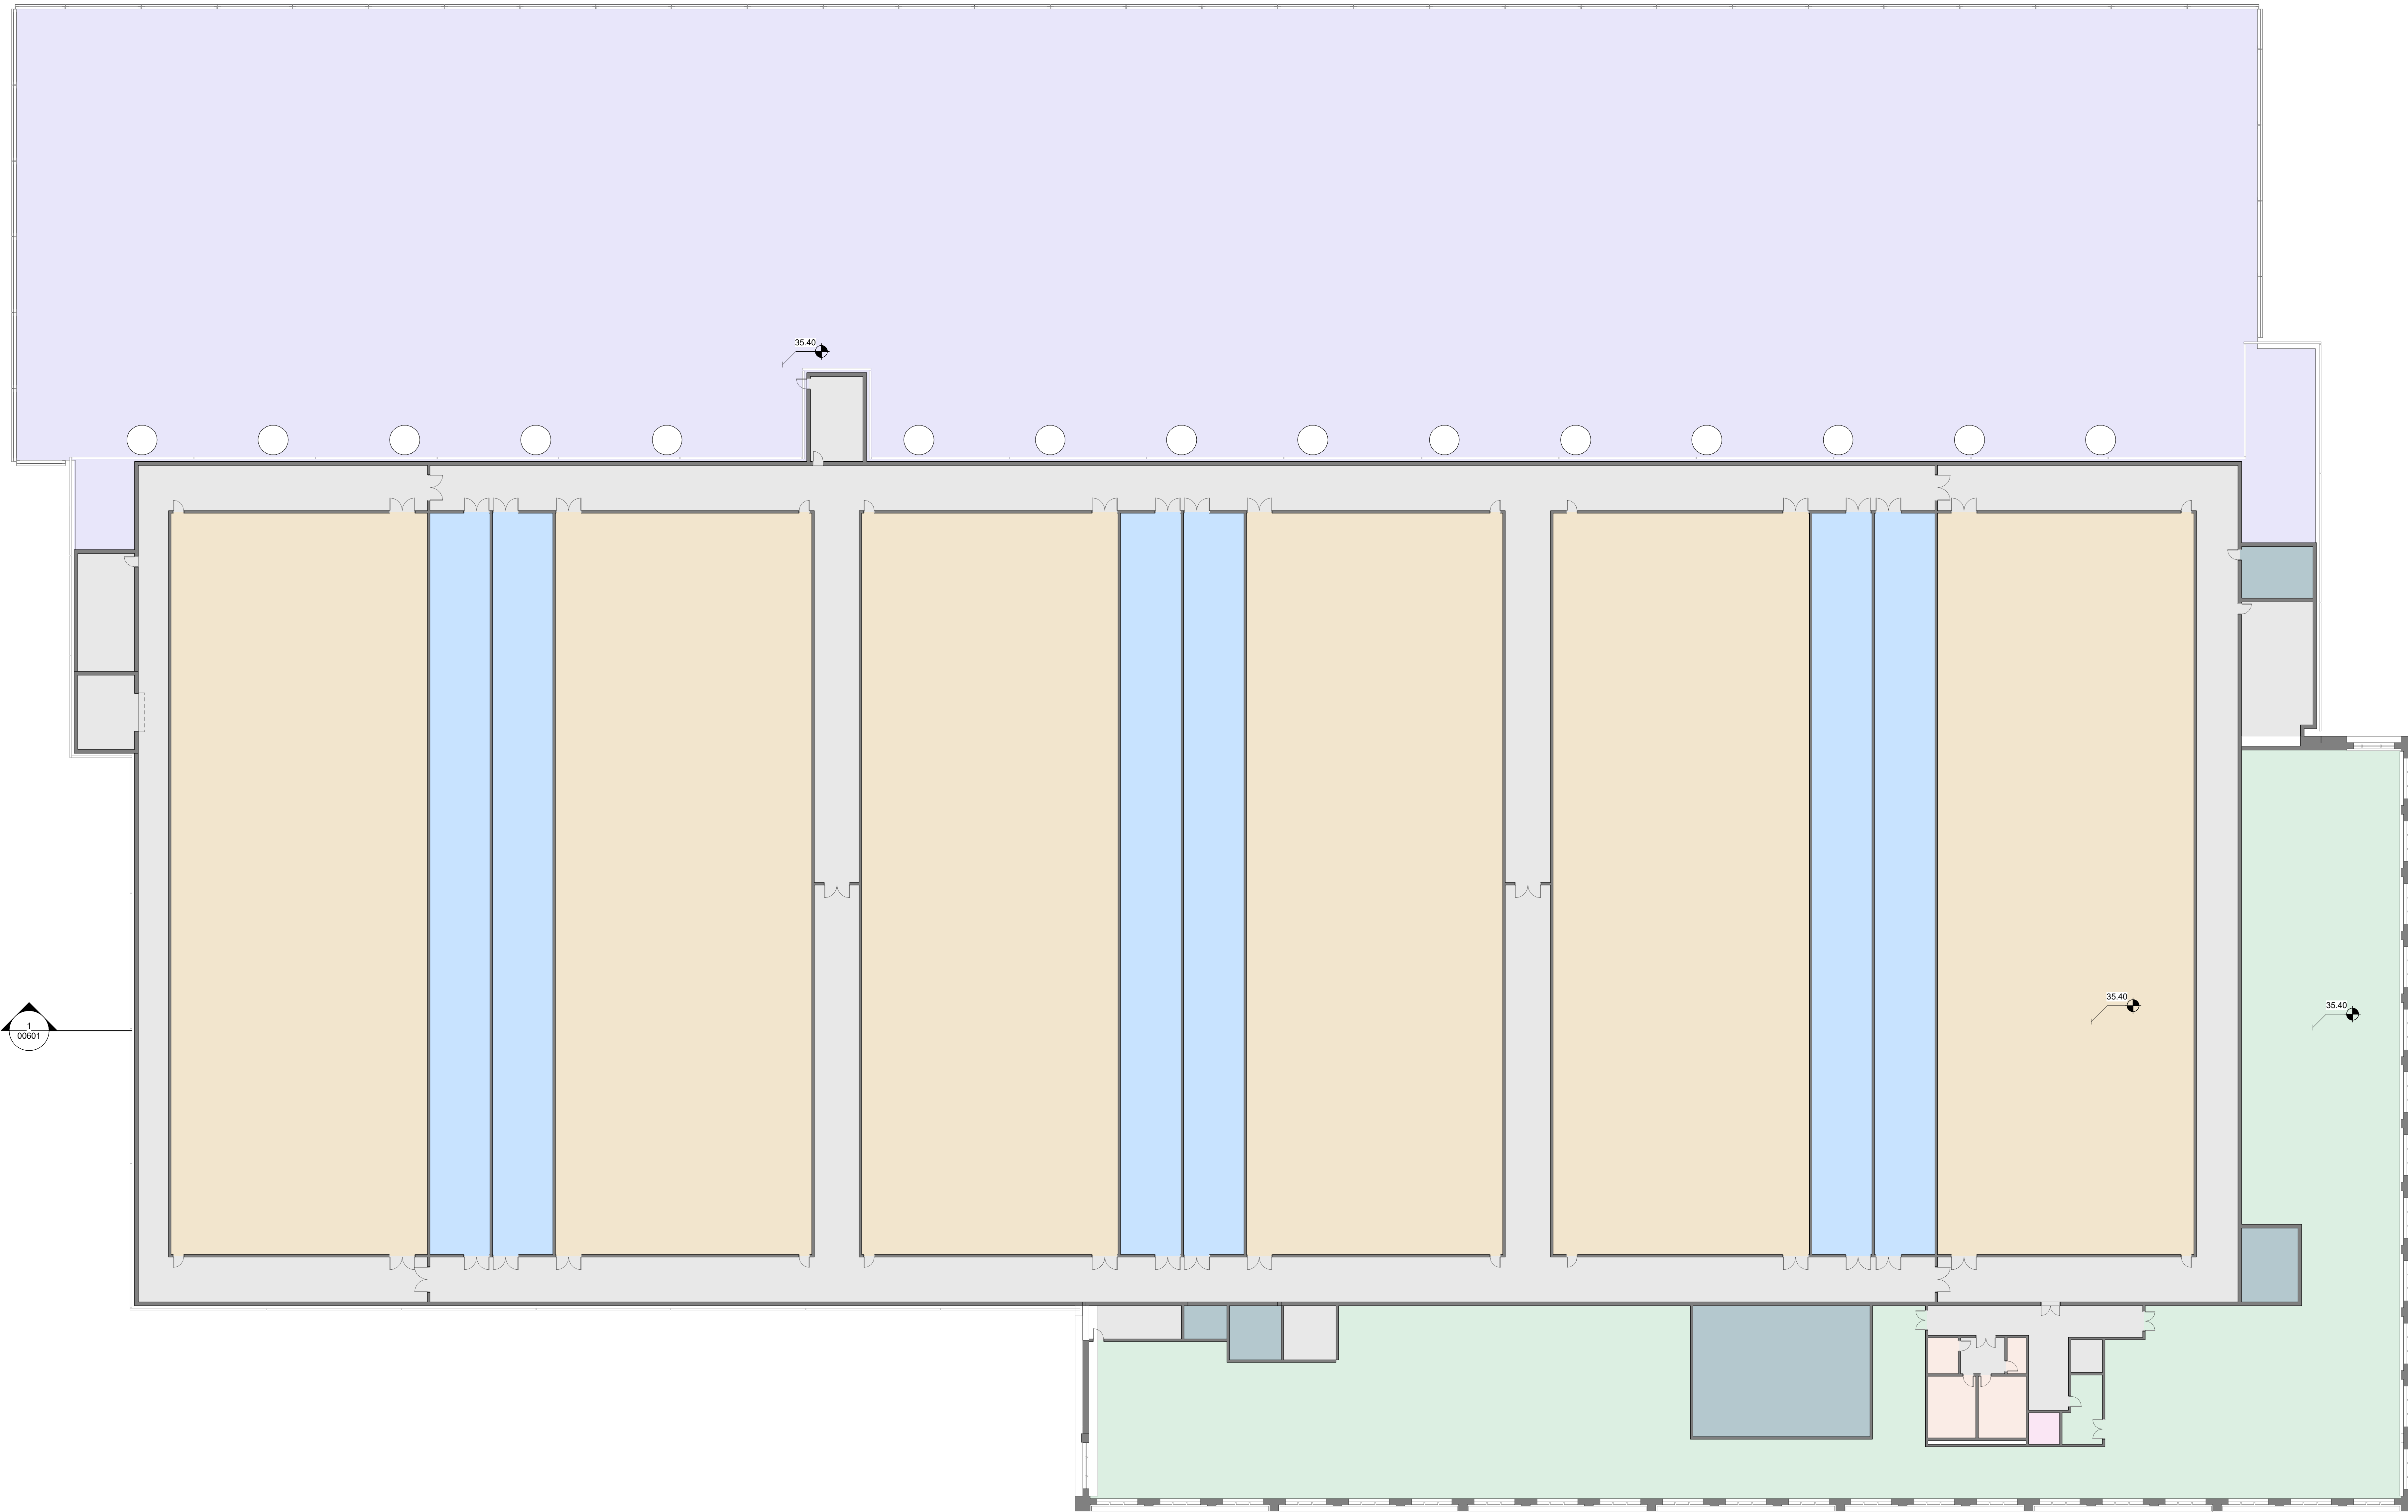

- Color by Department**
- Ancillary
 - Flex Space (Office and Storage Mix)
 - General Support
 - Circulation
 - Gallery
 - Plant - Gantry
 - Service Risers
 - Data Hall

1
00601

Rev	Revision/Description	Date	Author	Reviewer
001	ISSUE FOR PLANNING	12/12/24	JB	

PLANNING

Client: Manor Farm Propco Limited

Project: Manor Farm

Address: Poyle Road, Slough, SL3 0BL, England, U.K.

Title: PROPOSED DATA CENTRE - SECOND FLOOR PLAN

Scale	As Issued	Size	Alt
Scale	1:1000	A3	
Date	12/12/2024	Drawn	JB
Job Number	24033-0000	Checked	VC

CON - COR - ZZ - B102 - D - SK - 00229

STATUS S3 REVISION P01

