


NOTES:

Do not scale for construction. Figured dimensions only to be taken from this drawing. Check dimensions on site and report discrepancies back to the Architect. All areas have been measured from current drawings. They may vary because of (e.g) survey, Construction tolerances, Statutory requirements or re-definition of the area to be measured.


This drawing has been prepared in accordance with the scope Corgan's appointment to it's Client and subject to the T&Cs of that appointment. Corgan accepts no responsibility for the use of this document for any other purpose.

This drawing is to be read in conjunction with all relevant drawings and specifications from other disciplines. Please refer to Civil, Landscape and M&E drawing where referenced.


© Crown Copyright and database right 2024
All rights reserved. Ordnance Survey licence AC0000848283

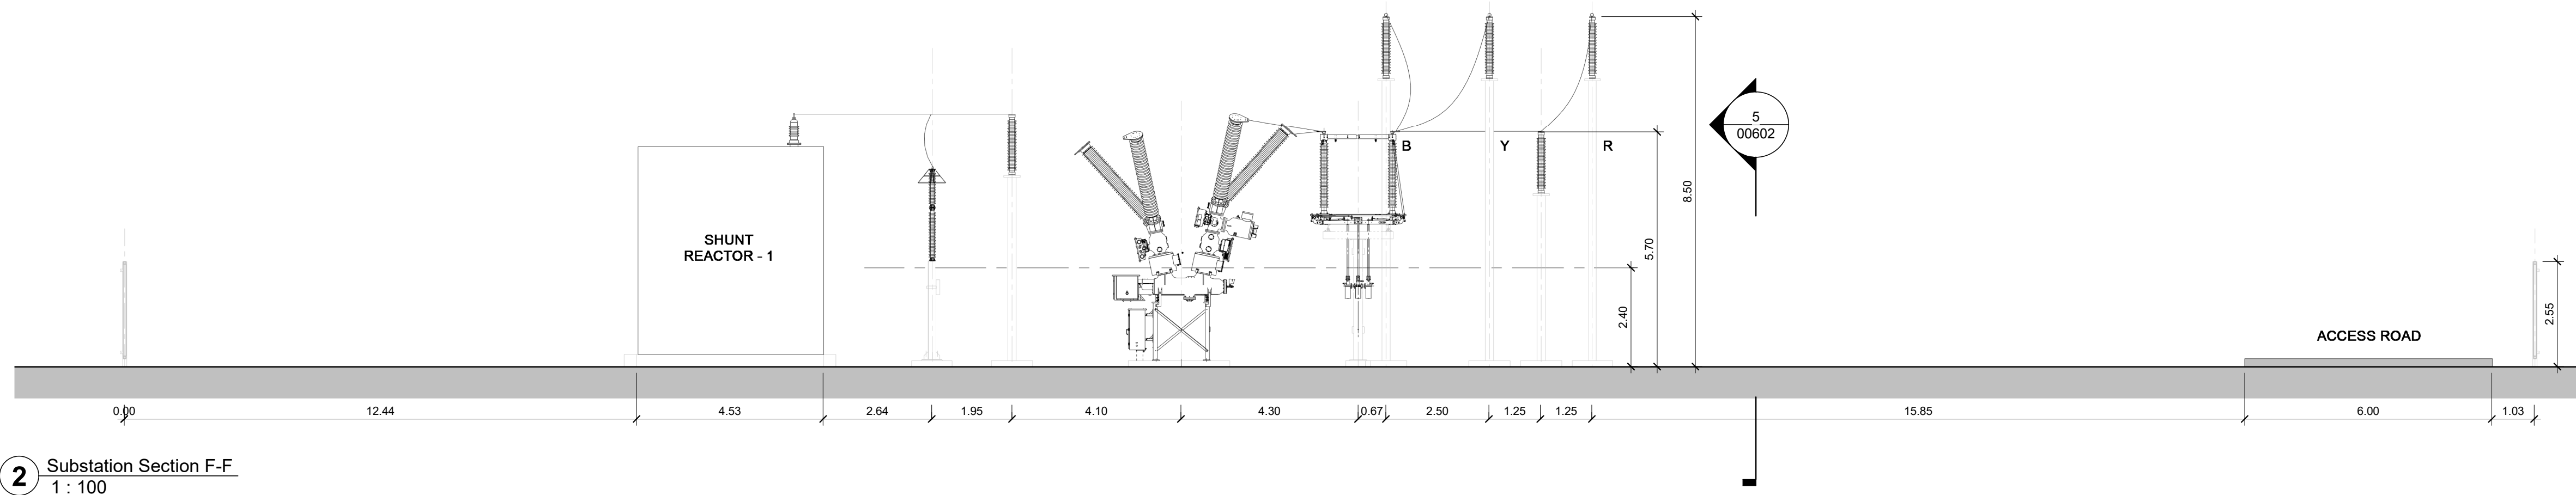


2 Substation Section F-F
1: 100

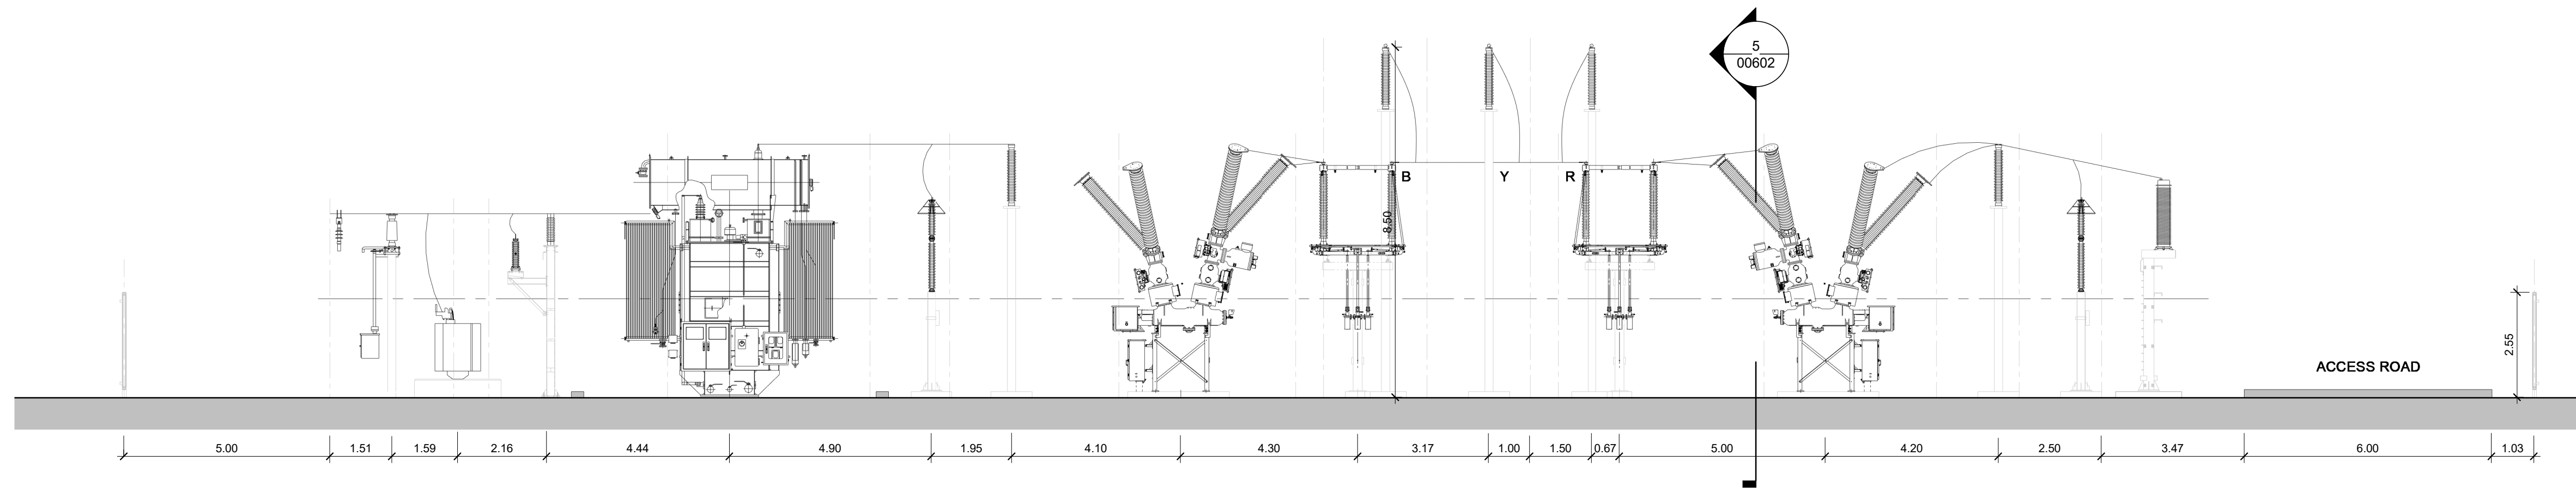

3 Substation Section G-G
1: 100

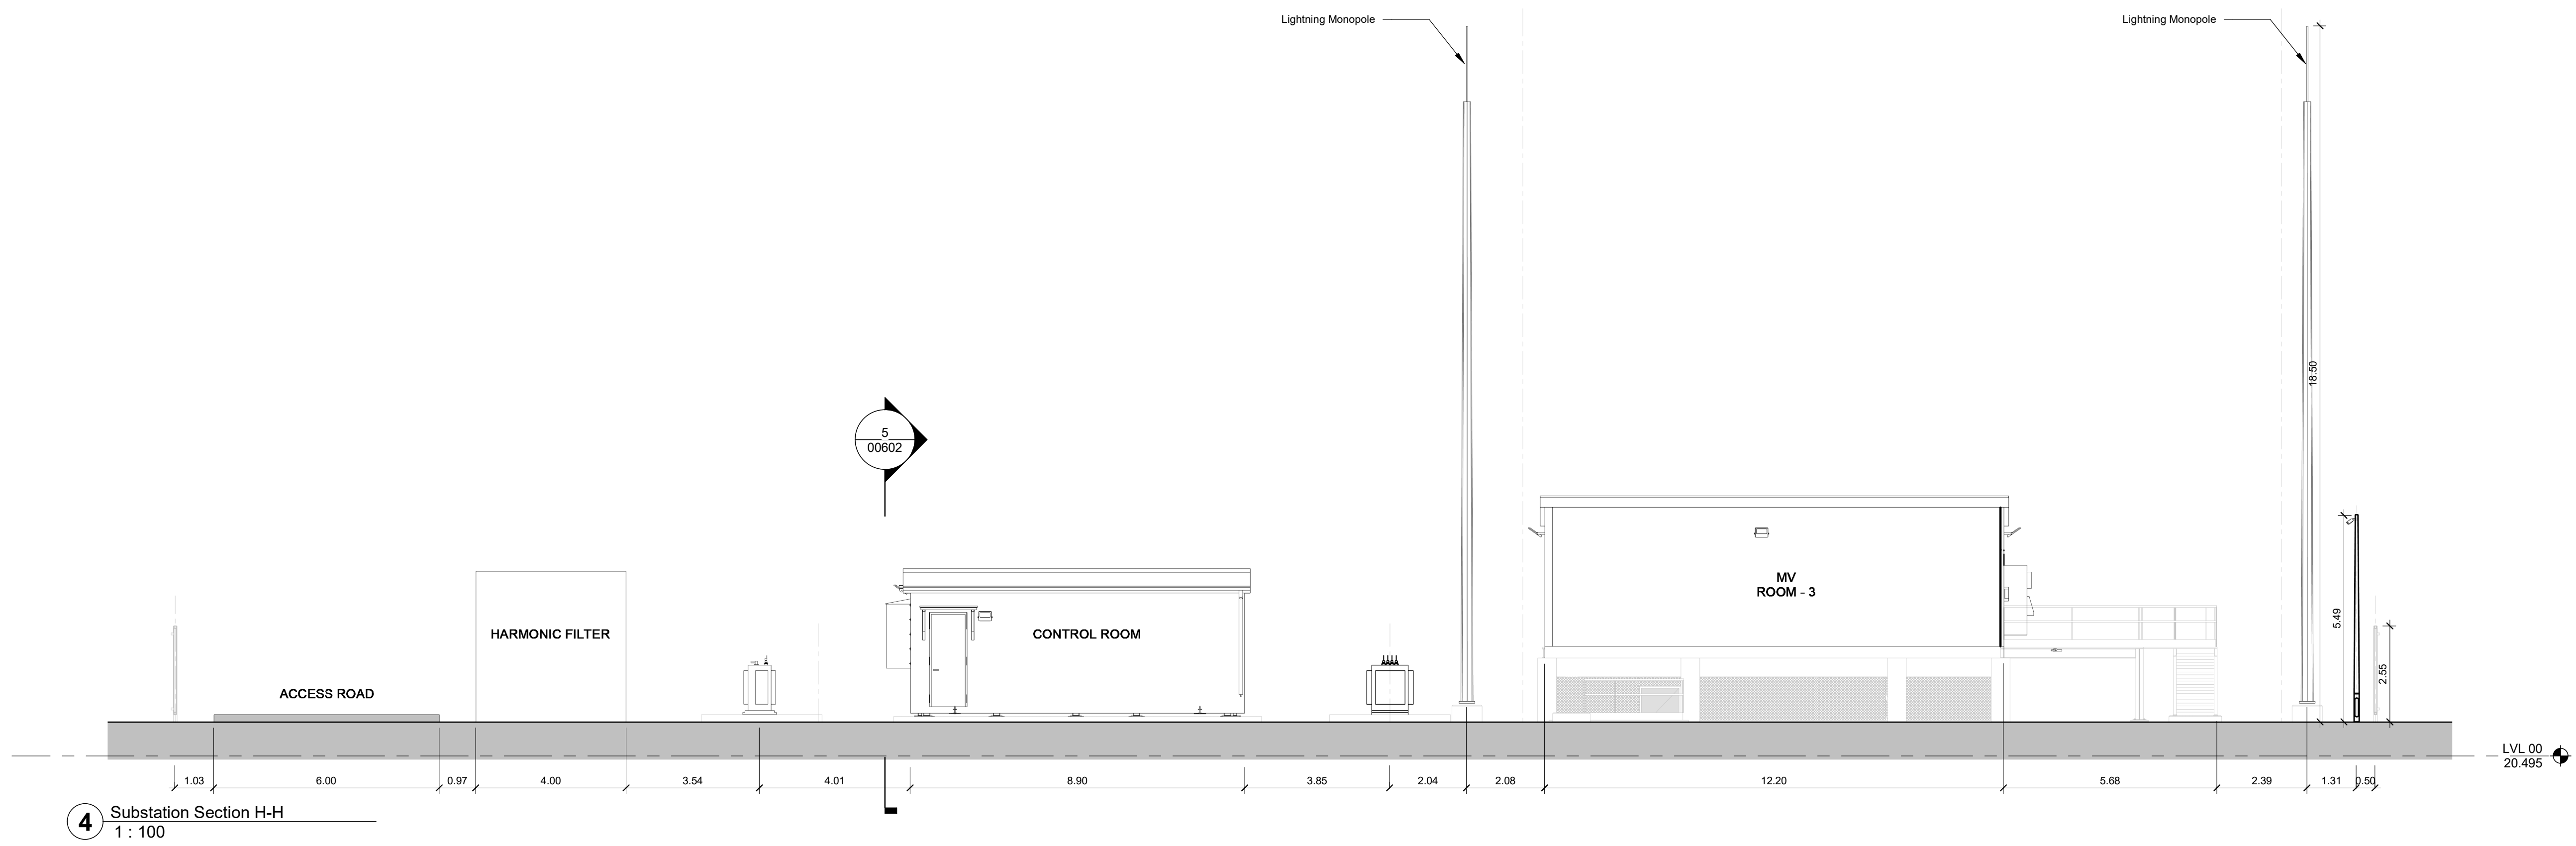

4 Substation Section H-H
1: 100

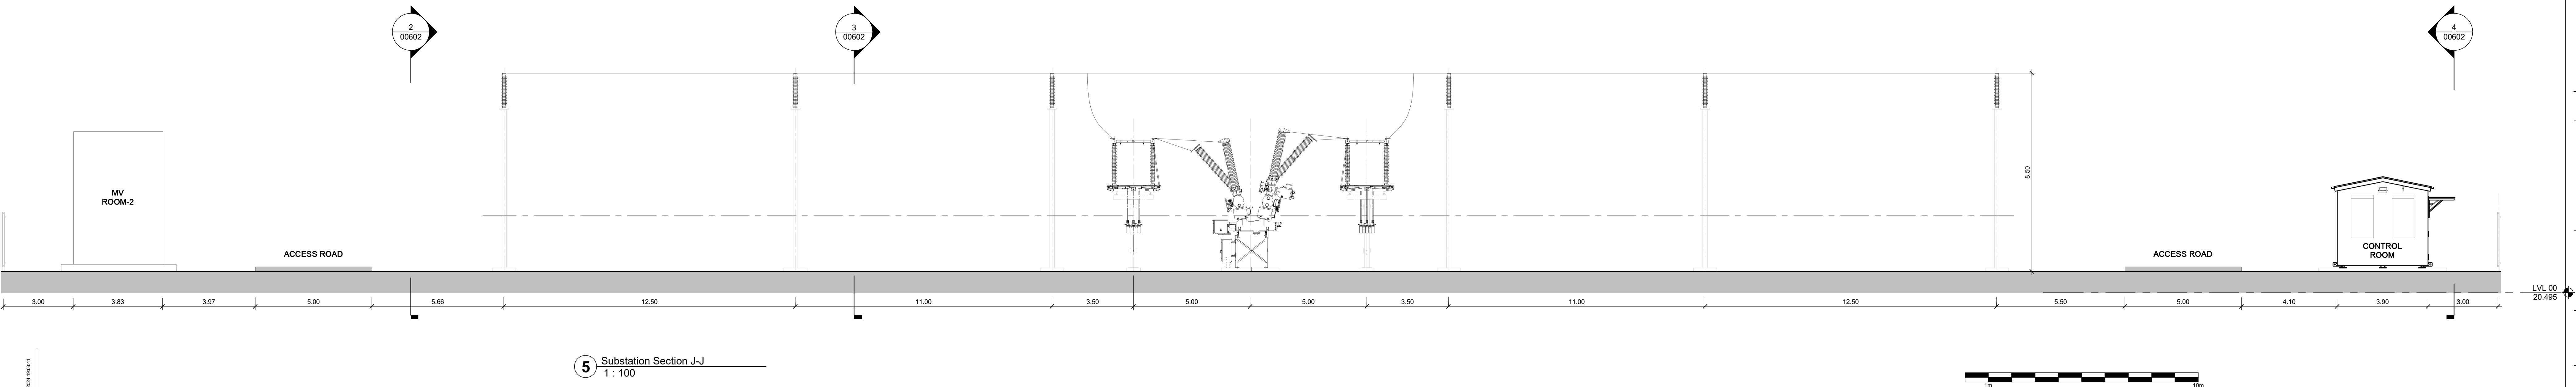

5 Substation Section J-J
1: 100

PLANNING			
Rev	Revision Description	Date	Author/Revised
001	ISSUE FOR PLANNING	12.12.24	JB

PLANNING

Client: Manor Farm Propco Limited

Project: Manor Farm

Address: Poyle Road, Slough, SL3 0BL,
England, U.K.

Title:
PROPOSED SUBSTATION - SECTIONS

Scale: As Indicated
Date: 12.12.24
Job Number: 2403.0000
CON COR ZZ 83ZZ D SK 00662

Project: Integration Functional Specification
Status: S3
Revision: P01