

NOTES:

Do not scale for construction. Figured dimensions only to be taken from this drawing. Check dimensions on site and report discrepancies back to the Architect. All areas have been measured from current drawings. They may vary because of (e.g) survey, Construction tolerances, Statutory requirements or re-definition of the area to be measured.

This drawing has been prepared in accordance with the scope Corgan's appointment to it's Client and subject to the T&Cs of that appointment. Corgan accepts no responsibility for the use of this document for any other purpose.


This drawing is to be read in conjunction with all relevant drawings and specifications from other disciplines. Please refer to Civil, Landscape and M&E drawing where referenced.

© Crown Copyright and database right 2024  
All rights reserved. Ordnance Survey licence AC0000846263


KEYNOTE LEGEND

- 1 - BRICK CAVITY WALL SYSTEM
- 2 - WINDOW SYSTEM WITH PERFORATED BRICK CLADDING PANEL
- 3 - PRECAST CONCRETE CLADDING
- 4 - HORIZONTAL INSULATED COMPOSITE WALL PANELS - RANDOMIZED PATTERN
- 5 - GLAZED ALUMINUM WINDOW SYSTEM WITHIN A BRICK CLADDING PANEL
- 6 - GLAZED ALUMINUM WINDOW SYSTEM WITHIN A BRICK CLADDING PANEL WITH ALUMINUM EXTERNAL LOUVERS
- 7 - HORIZONTAL SCREEN WALL LOUVER
- 8 - HORIZONTAL ACOUSTIC SCREENING LOUVER
- 9 - METAL CLAD MECHANICAL FLUES
- 10 - ENTRANCE CANOPY
- 11 - STEEL DOOR, COLOUR TO MATCH FACADE

1 Proposed North Elevation  
1 : 200

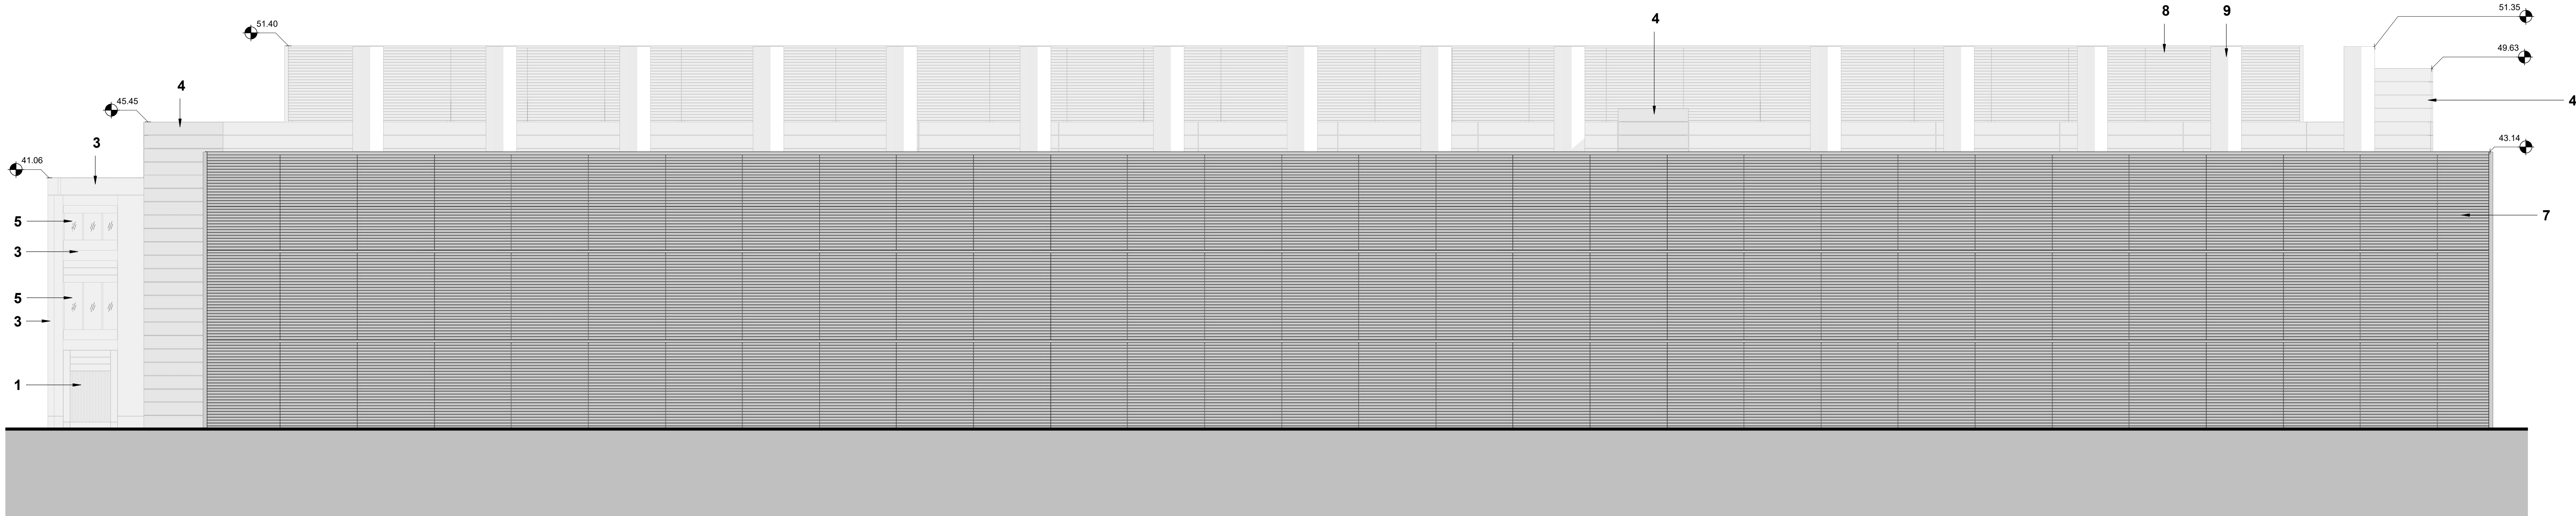

2 Proposed South Elevation  
1 : 200

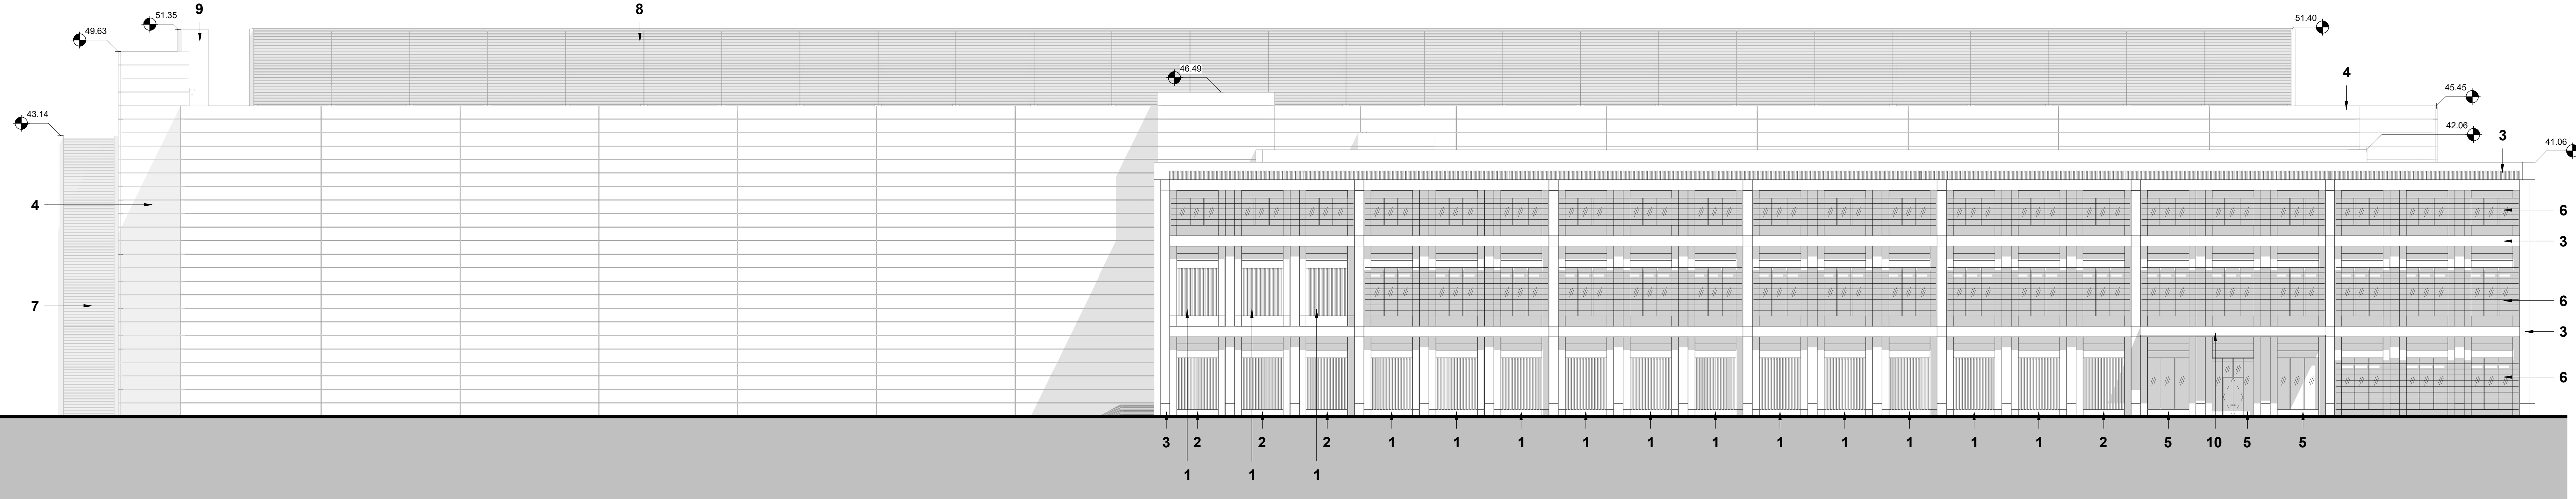

PLANNING			
Rev	Revision Description	Date	Author / Reviser
001	ISSUE FOR PLANNING	12.12.24	JB / Author

**Client:** Manor Farm Propco Limited  
**Project:** Manor Farm

**Address:** Poyle Road, Slough, SL3 0BL, England, U.K.

**Title:**  
PROPOSED DATA CENTRE - ELEVATIONS  
- NORTH & SOUTH

Scale	As Issued	Size	AU
Date	12.12.2024	Drawn	MEV
Job Number	24033.0000	Checked	YD

CON COR ZZ B1ZZ D SK 00562

STATUS S3 REVISION P01

